



PERMIT NO. 05-0001
DATE PAID: 1-14-25
FEE PAID: 155.00
RECEIPT #: 2186404

APPLICATION FOR:

☒ New System	☐ Existing System	☐ Holding Tank	☐ Innovative
☒ Repair <i>ORIE</i>	☐ Abandonment	☐ Temporary	☐ _____

APPLICANT: **OBIE & EILEEN LEWIS** EMAIL: **NFLSEPTICTANK@COMCAST.NET**

AGENT: ROBERT FORD III- NORTH FLORIDA SEPTIC TANK INC TELEPHONE: 386-755-6372

MAILING ADDRESS: 741 SE STATE ROAD 100, LAKE CITY FL 32025

TO BE COMPLETED BY APPLICANT OR APPLICANT'S AUTHORIZED AGENT. SYSTEMS MUST BE CONSTRUCTED BY A PERSON LICENSED PURSUANT TO 489.105(3) (m) OR 489.552, FLORIDA STATUTES. IT IS THE APPLICANT'S RESPONSIBILITY TO PROVIDE DOCUMENTATION OF THE DATE THE LOT WAS CREATED OR PLATTED (MM/DD/YY) IF REQUESTING CONSIDERATION OF STATUTORY GRANDFATHER PROVISIONS.

PROPERTY INFORMATION

OSTDS REMEDIATION PLAN? [Y / N]

LOT: 18 BLOCK: FOR REC SUBDIVISION: PARKWOOD PLATTED: 1982

PROPERTY ID #: 31-4S-18-10519-025 ZONING: MH I/M OR EQUIVALENT: [Y / N]

PROPERTY SIZE: 4.27 ACRES WATER SUPPLY: [x] PRIVATE PUBLIC [] <=2000GPD [] >2000GPD

IS SEWER AVAILABLE AS PER 381.0065, FS? [Y / ☒ N] DISTANCE TO SEWER: FT

PROPERTY ADDRESS: 533 DORETHA TER, LAKE CITY FL

DIRECTIONS TO PROPERTY: CR 245S TO EBENEZER RD, TL TO DORETHA
TER, TR 3/4 MILE ON LEFT

BUILDING INFORMATION

[x] RESIDENTIAL

[] COMMERCIAL

Unit No.	Type of Establishment	No. of Bedrooms	Building Area Sqft	Commercial/Institutional System Design Table I, Chapter 62-6, FAC
1	NEW HOME	3	2400	
2				
3				
4				

[] Floor/Equipment Drains [] Other (Specify)

SIGNATURE: *Robert Ford GUN* DATE: 01/08/25


Pennst Application Number:

25-0021

LEWIS

ARMED & DANGEROUS

Scale: Each block represents 10 feet and 1 inch = 40 feet

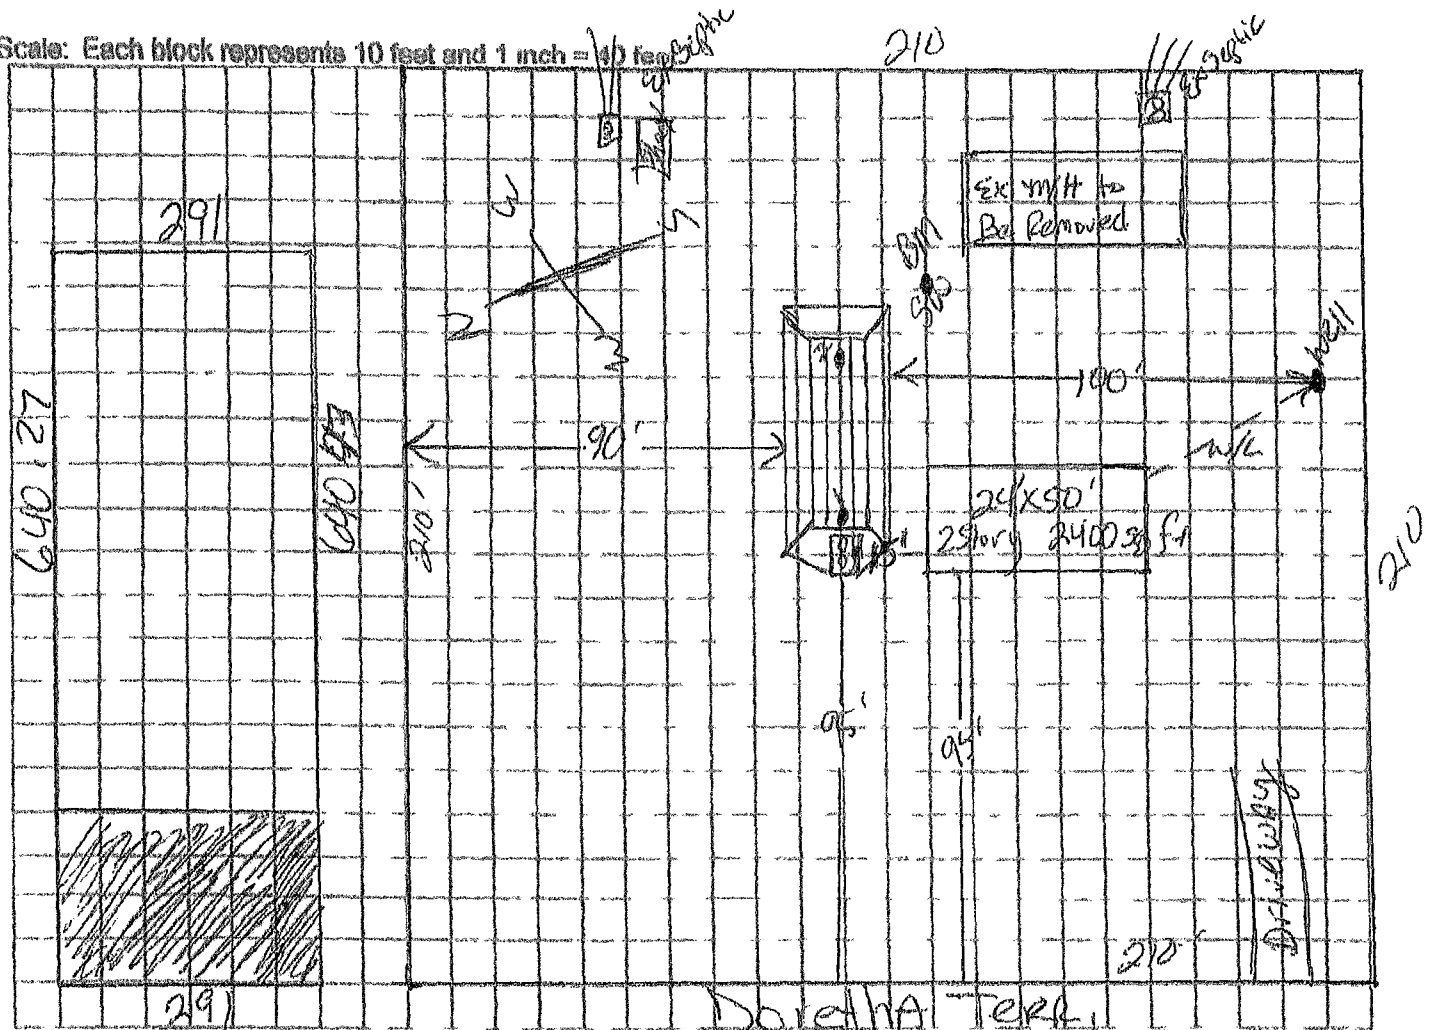

Notes:

1 AC of 4.27 AC

Site Plan submitted by:

Robert W. Ford 11 Date 01/8/25

Not Approved

NARRATIVE

14

EC2

Calvin

SECRET

County Health Department

CHANGES MUST BE APPROVED BY THE COUNTY HEALTH DEPARTMENT