



B4 ft 2 in

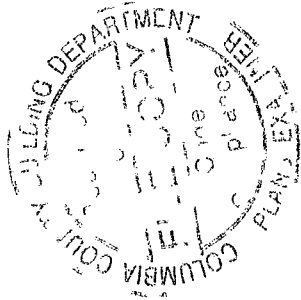

Screen enclosure
Pool vac
Salt System

30' ↑

Construction Renovation and Design
Peeler Pools
www.peelerpools.com

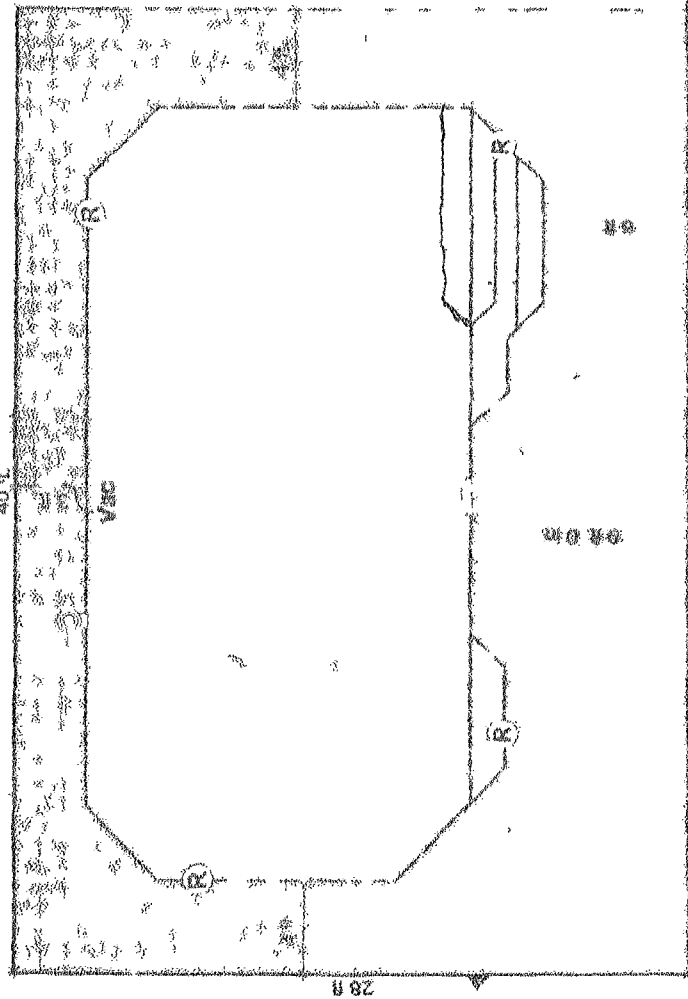

35' ↓

9' Tall Walls

587 sf Deck
533 sf Pool

35' ↓

Rollup Screen Door

Screen Wall

28 ft 6 in

4 ft

22 ft 7 in

12 ft

Pool Plan accepted
Signature
Steve Deignault

→ 120'


Peeler Pools
9878 S U.S. Hwy 441
Lake City
FL 32025

Phone: 386-755-2848
Fax: 386-755-5577

Designed by
Raymond Peeler Designed
8/8/2013

Steve & Vicki Deignault
227 Winding Way
for: 1 stba 716, El 99999

SCALE: 1/8" = 1'

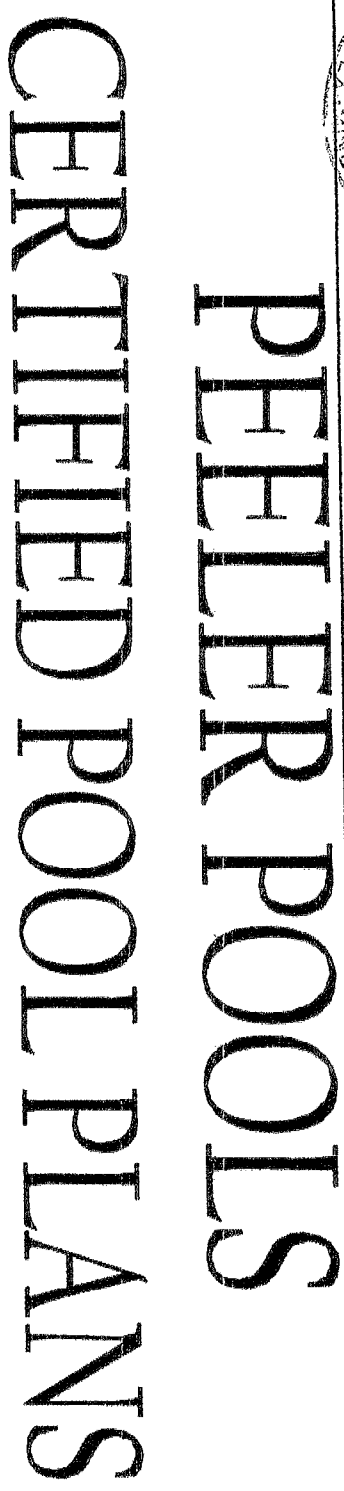

LEGEND


**DRAWING INDEX
- BUILDING
PACKAGE**

SHEET #	SHEET TITLE	REV #	REV DATE
T-10	TITLE SHEET	0	05-18-10
S-10	SECTIONS	0	05-18-10
A-10	PLAN VIEW	0	05-18-10





- | | | | |
|--------------|------------------------------|-------------|---|
| T-10
1-36 | PP-1-002
F. WALKER
GWS | TITLE SHEET | PEELER POOLS
CERTIFIED POOL PLANS
FLORIDA |
|--------------|------------------------------|-------------|---|

	P.O. BOX 107 130 W. HOWARD STREET LIVE OAK, FL 32084 PHONE: (305) 302-3078 FAX: (305) 302-0133 GARY J. GILL PE 51042	REV. #	DATE	REVISION NOTE
		0	05-18-10	ISSUED FOR CONSTRUCTION

SECTION
3/16" = 1"

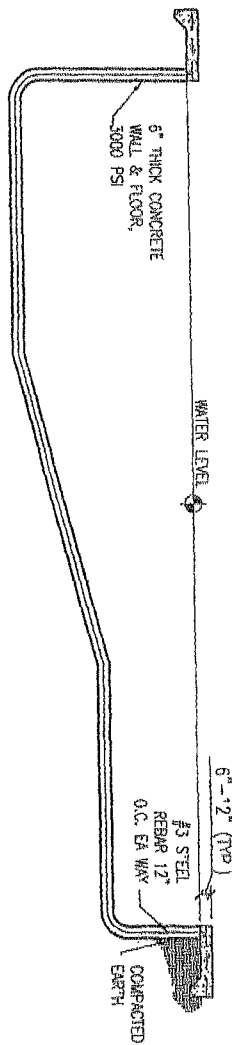

PIPE SIZING CHART (MAX.)			
PIPE	SUCTION	PRESSURE	
1 1/2"	35 GPM	60 GPM	
2"	60 GPM	100 GPM	

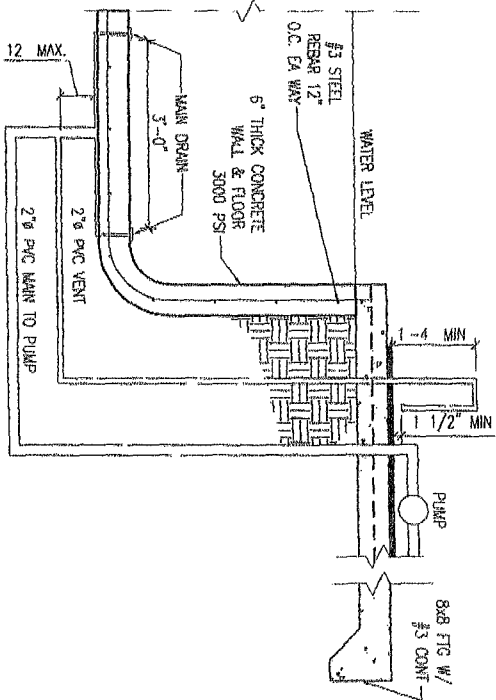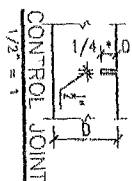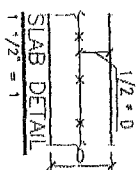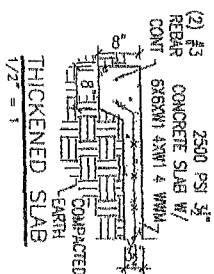


- NOTES:
1. MAIN SUCTION LINE IS TO BE 2"
 2. VENT LINE IS TO BE 2"
 3. LABEL VENT "HANDS-OFF, POOL SAFETY DEVICE"
 4. MAXIMUM UNDERWATER LENGTH OF VENT PIPE IS 30' 90° BENDS SHOULD BE COUNTED AS 3' OF PIPE. 45° BENDS AS 2'
 5. MINIMUM PUMP FLOW REQUIRED IS 42 GPM, TEST FLOW RATE OF 60 GPM CLEARED VENT LINE IN LESS THAN 3 SECONDS

MAIN DRAIN WITH AIR VENT

1/2" = 1"

SKIMMER MAIN RETURN SYSTEM
SUCTION PIPEWORK DIAGRAM
1/8" = 1'-0"

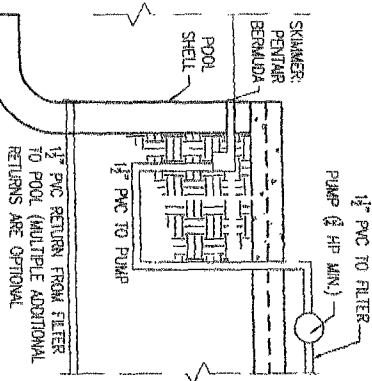

NOTE: UNLESS IT BEARS THE SIGNATURE AND THE MAPPER THIS DRAWING, SKETCH, PLAT OR MAP IS
 FIELD SURVEY DATE 11/07/11
 DRAWING DATE 11/15/11
 I HEREBY CERTIFY THAT THIS SURVEY WAS MADE IN ACCORDANCE WITH THE TECHNICAL STANDARDS AS SET FORTH BY THE IN CHAPTER 53-17, FLORIDA ADMINISTRATIVE SURVEY

CERTIFIED TO:
 STEVE & VICKI DAIGNUTT
 NAVY FEDERAL CREDIT UNION
 ABSTRACT TRUST, LLC
 OLD REPUBLIC NATIONAL TITLE INSURANCE COMPANY
 FIELD BOOK, 321
 PAGE(S), 25

