


STATE OF FLORIDA  
DEPARTMENT OF HEALTH  
APPLICATION FOR CONSTRUCTION PERMIT

Permit Application Number \_\_\_\_\_

- - - - - PART II - SITEPLAN - - - - -

3.02 ACRES

Scale: Each block represents 10 feet and 1 inch = 40 feet.

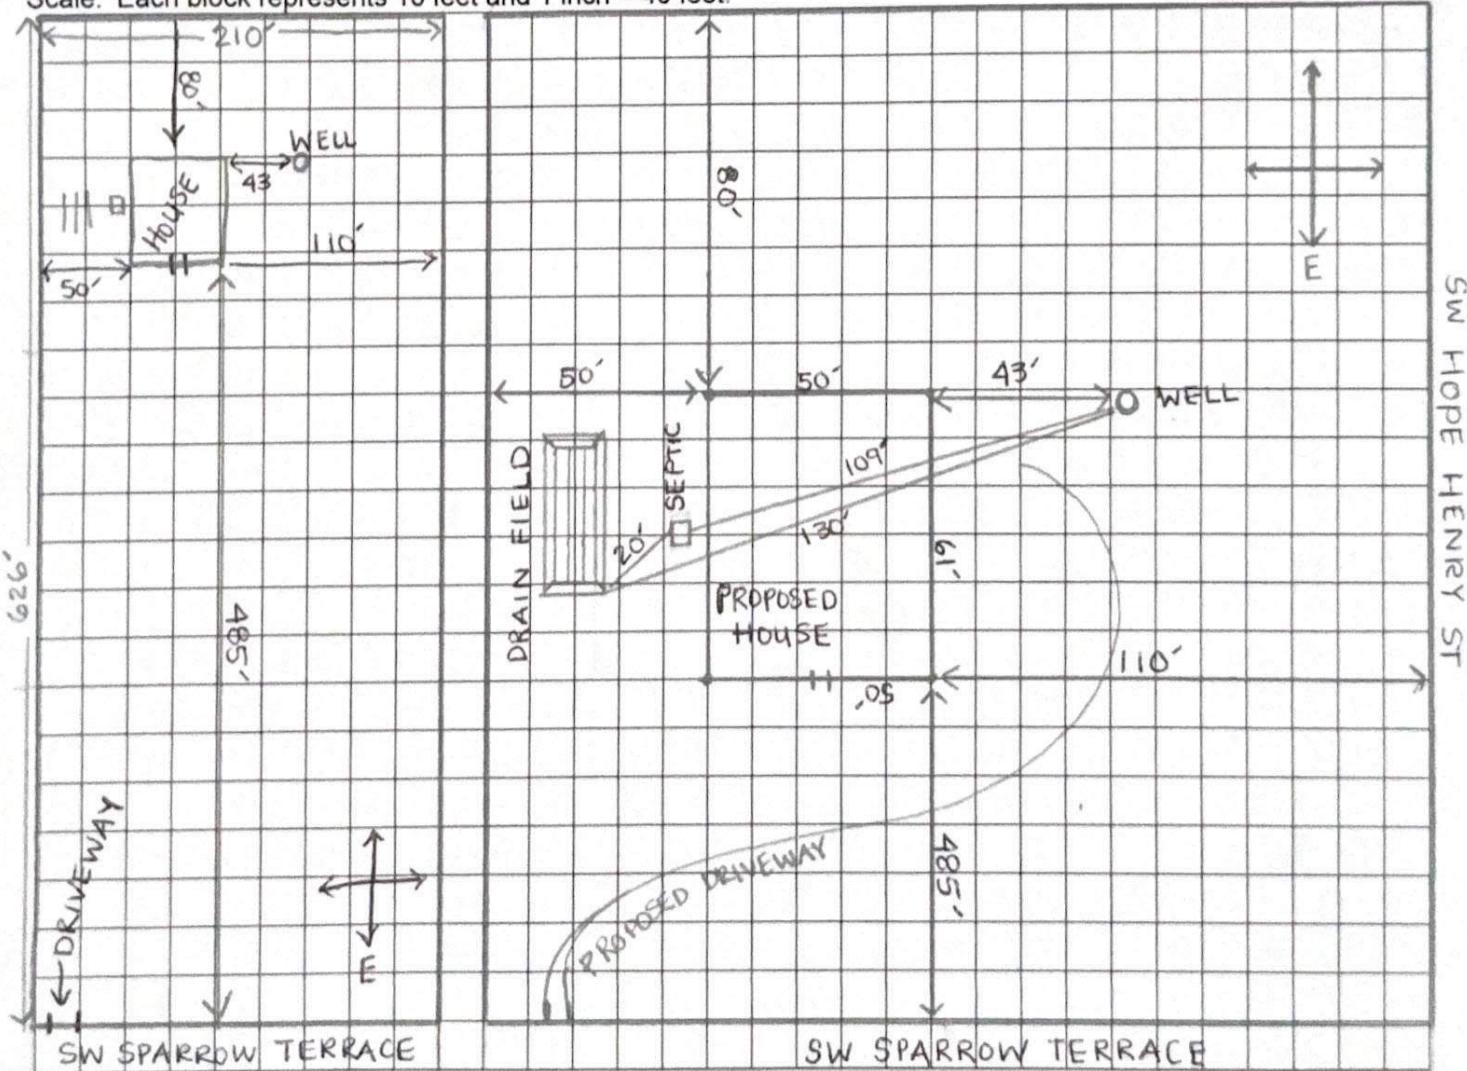

Notes: Homeowners: Lennardo and Wanpannaga Miller

Parcel: 15-48-16-03023-008

3.02 Acres

Address TBD

House Faces EAST

Nearest intersecting: SW HOPE HENRY ST

Site Plan submitted by: John Crawford

10/21/2025

Plan Approved \_\_\_\_\_

Not Approved \_\_\_\_\_

Date \_\_\_\_\_

By \_\_\_\_\_ County Health Department

**ALL CHANGES MUST BE APPROVED BY THE COUNTY HEALTH DEPARTMENT**