




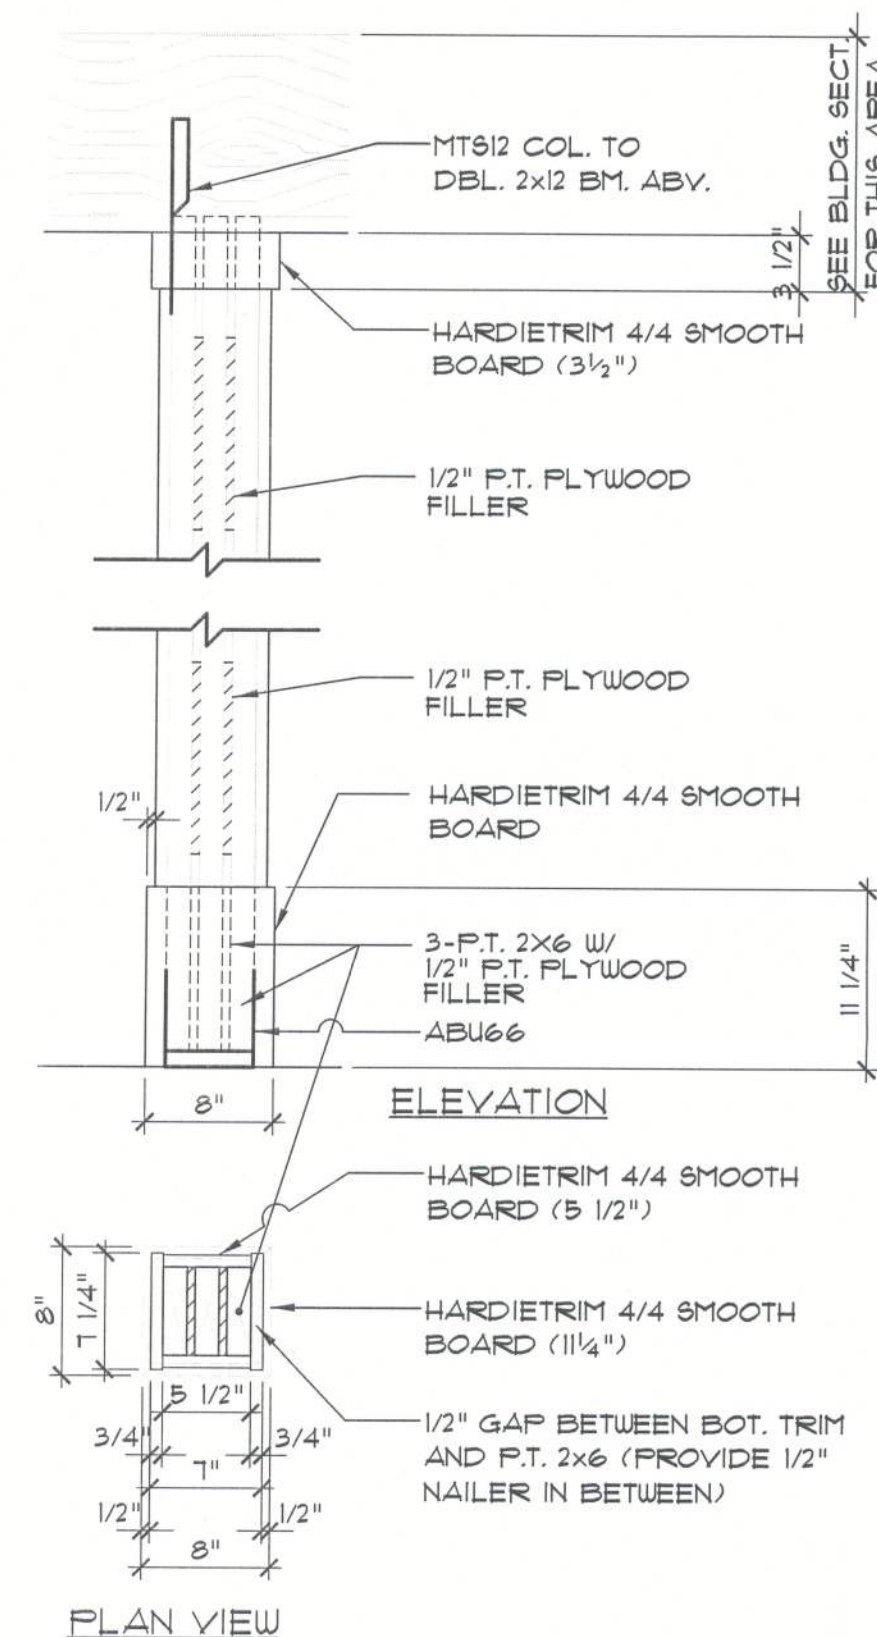


1
S2 Column @ Kitchen Island
SCALE: 1/8\"/>

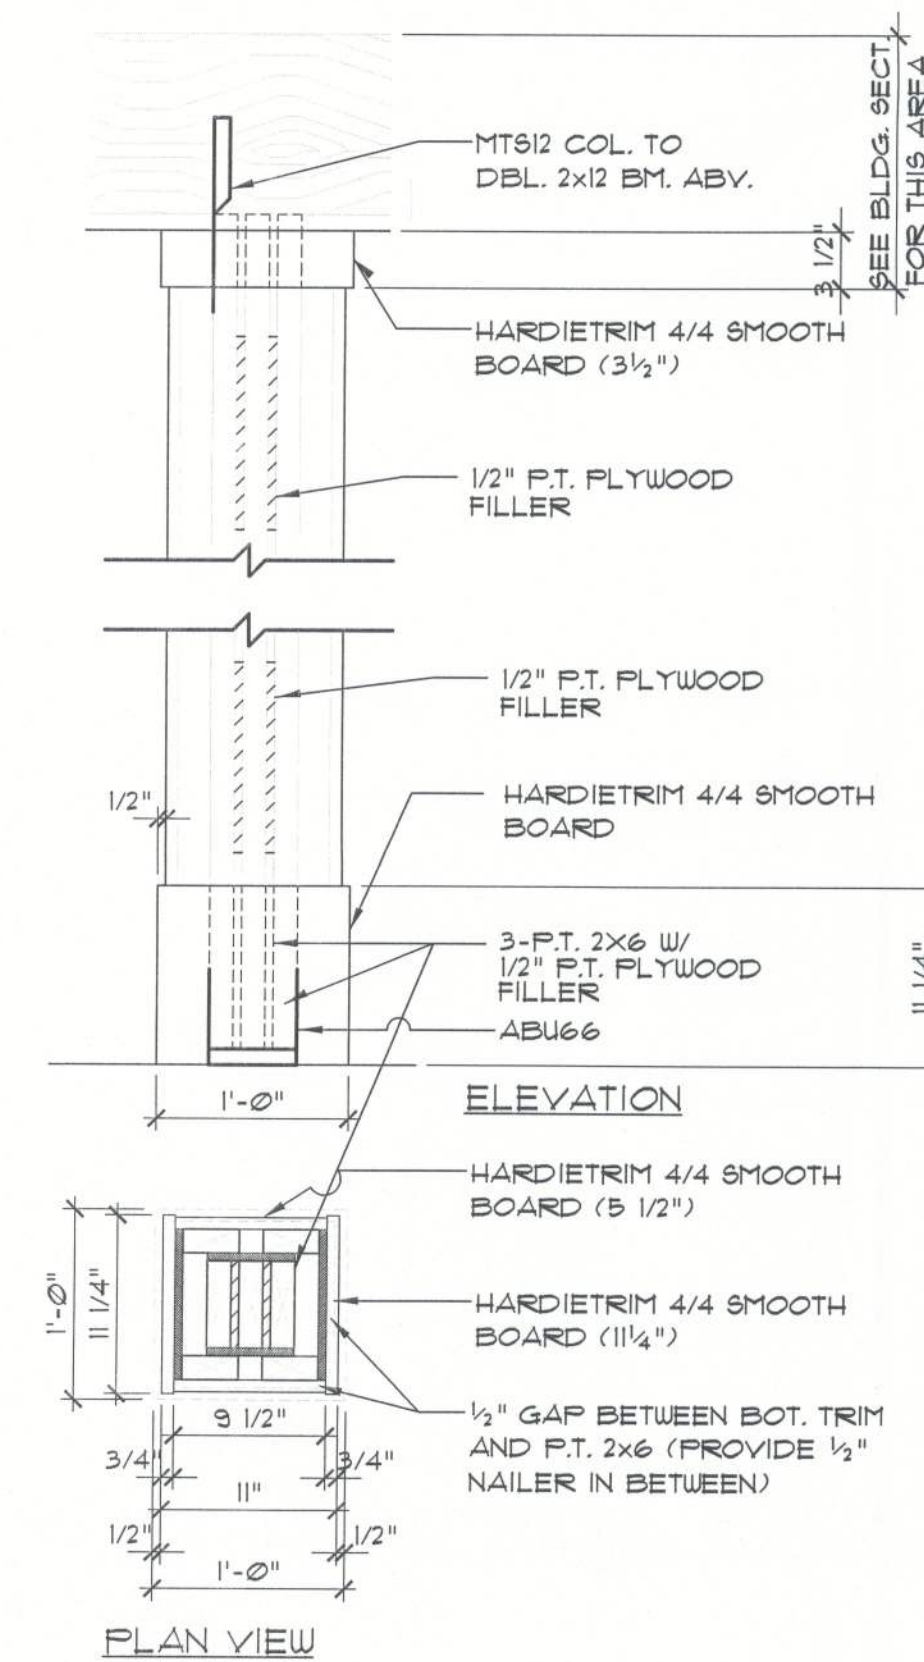


2
S2 Column @ Perim. Porch
SCALE: 1/8\"/>

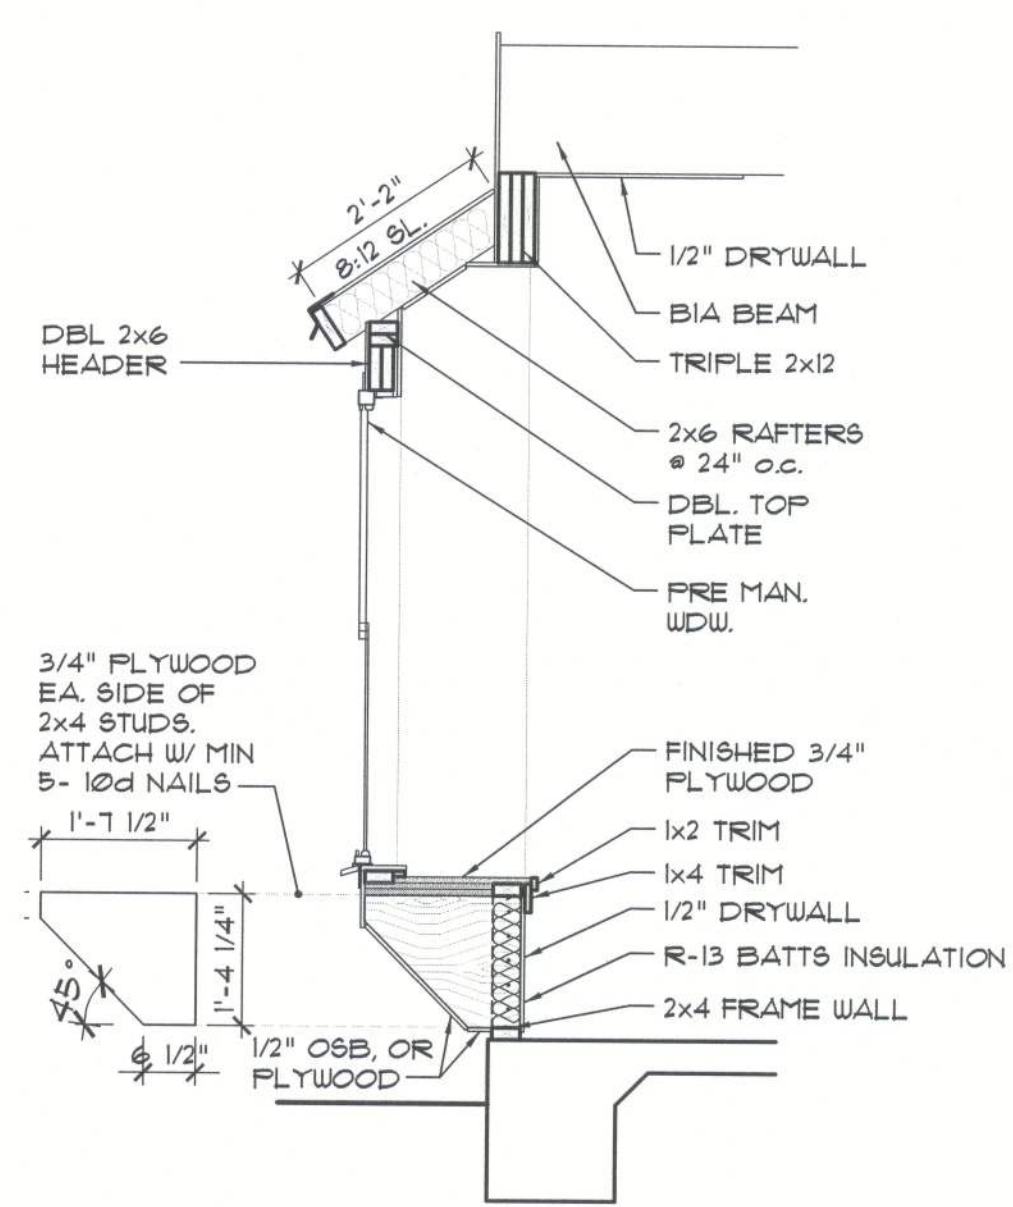


3
S2 Bay Window @ M. Bath
SCALE: 1/8\"/>

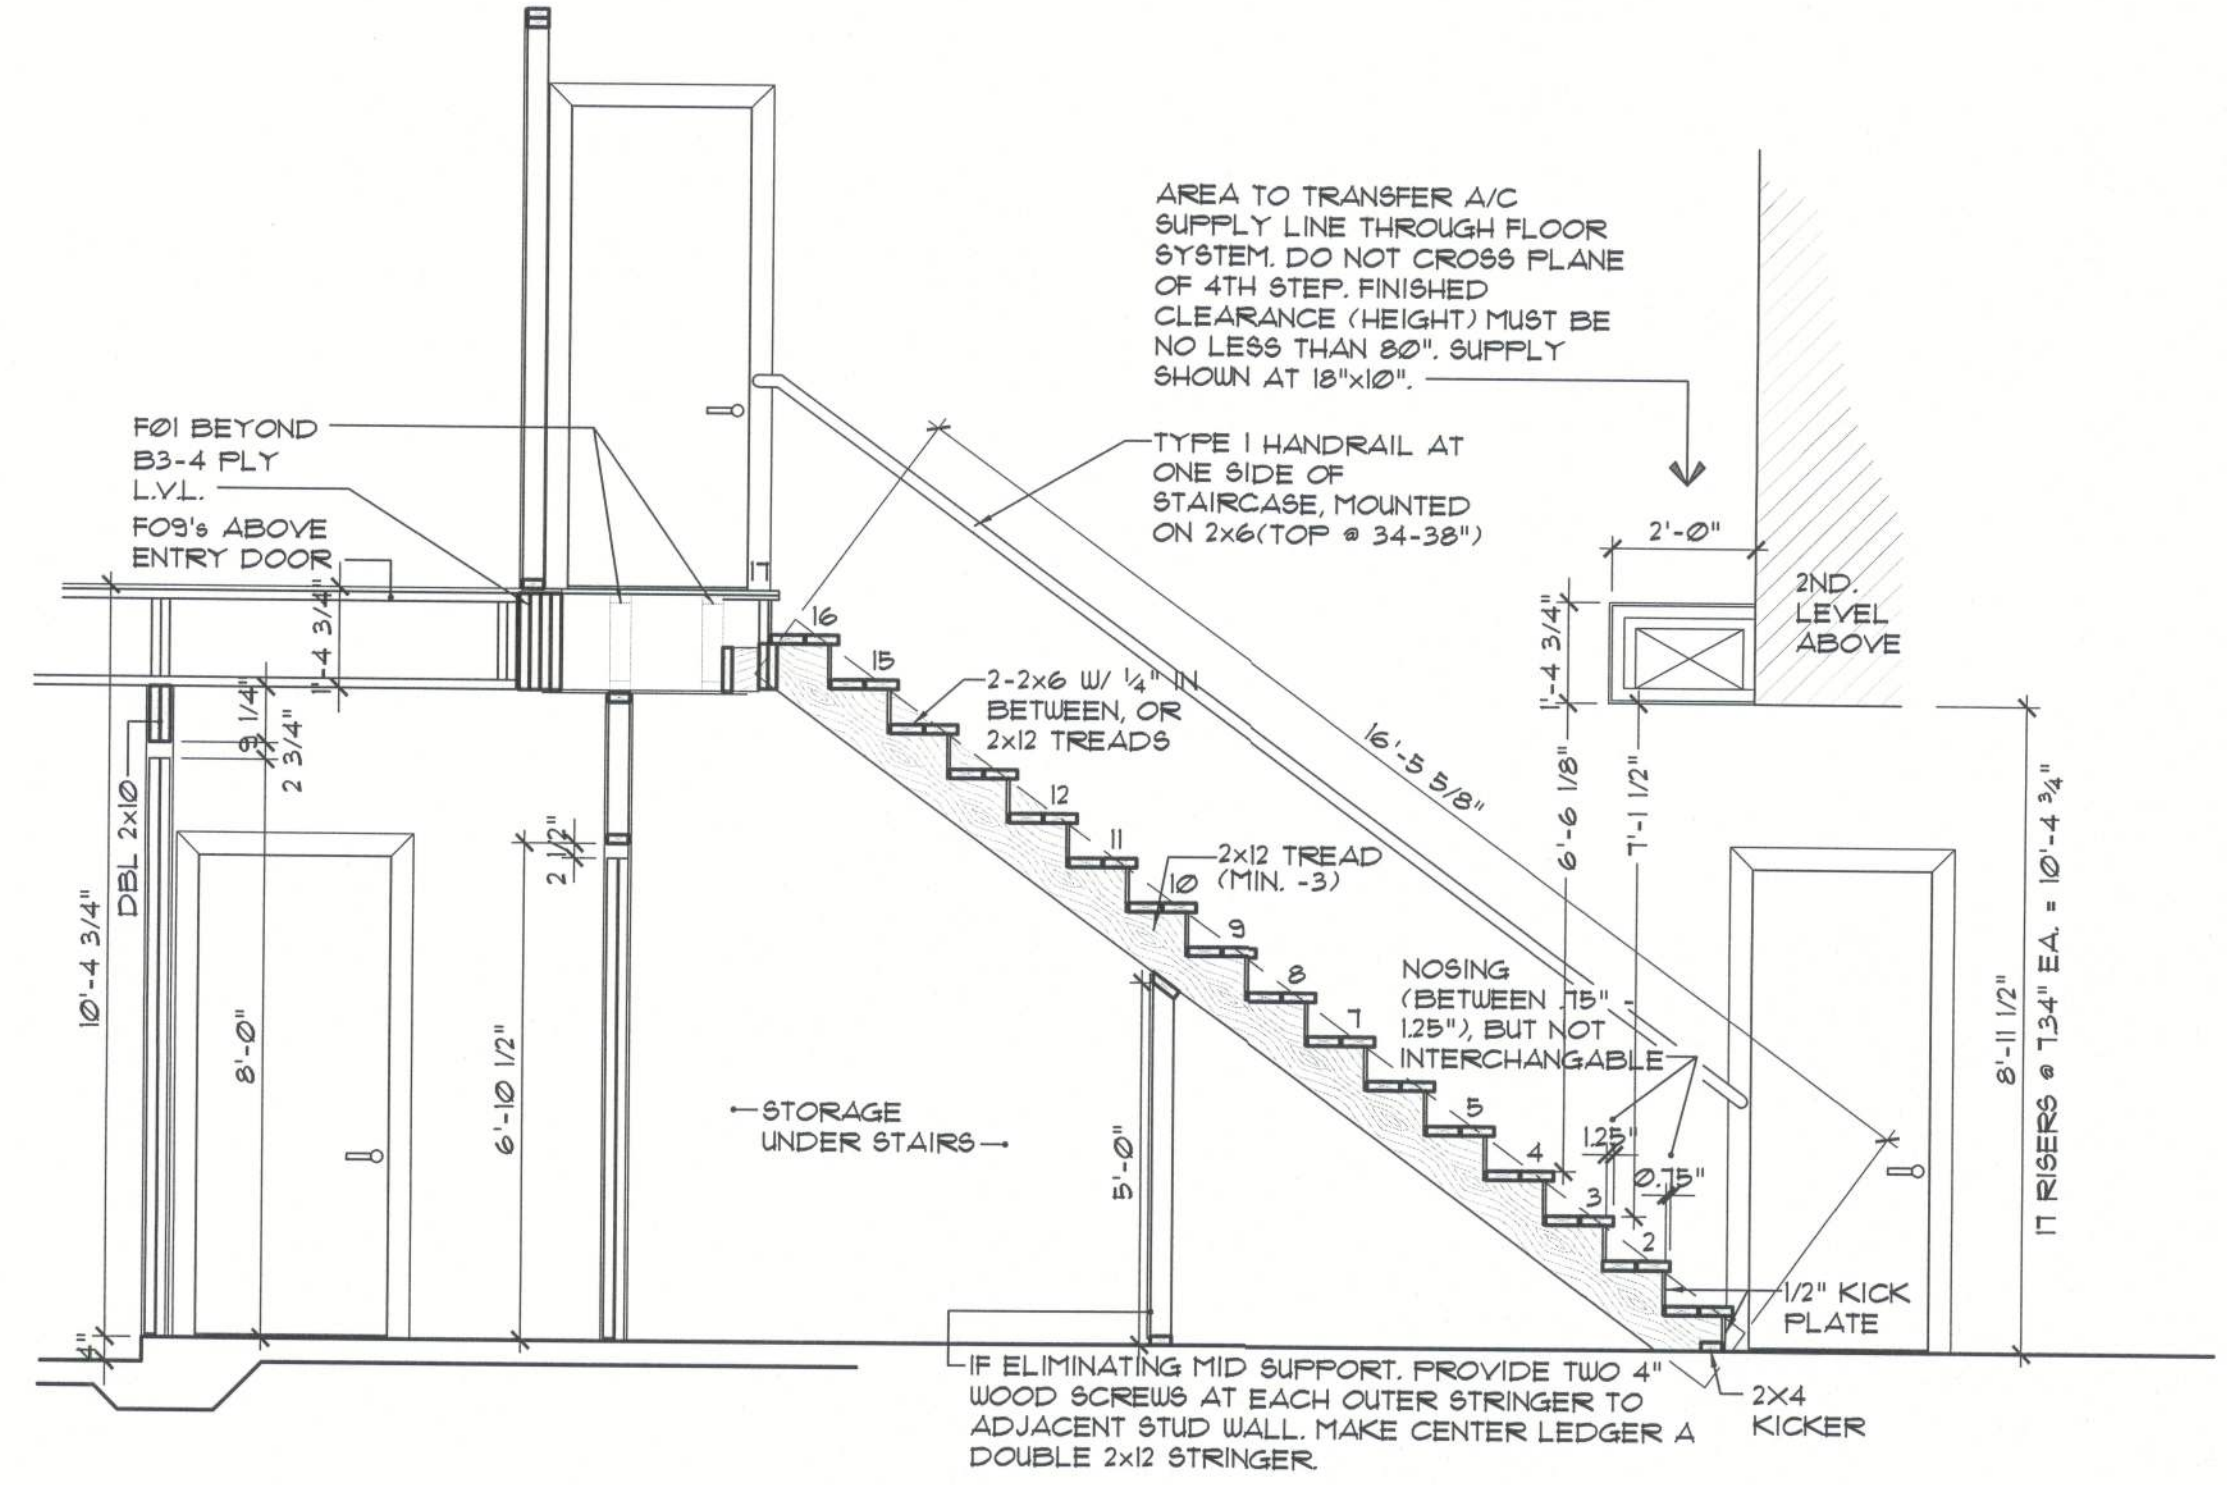

A
S2 Stair Section
SCALE: 3/8\"/>

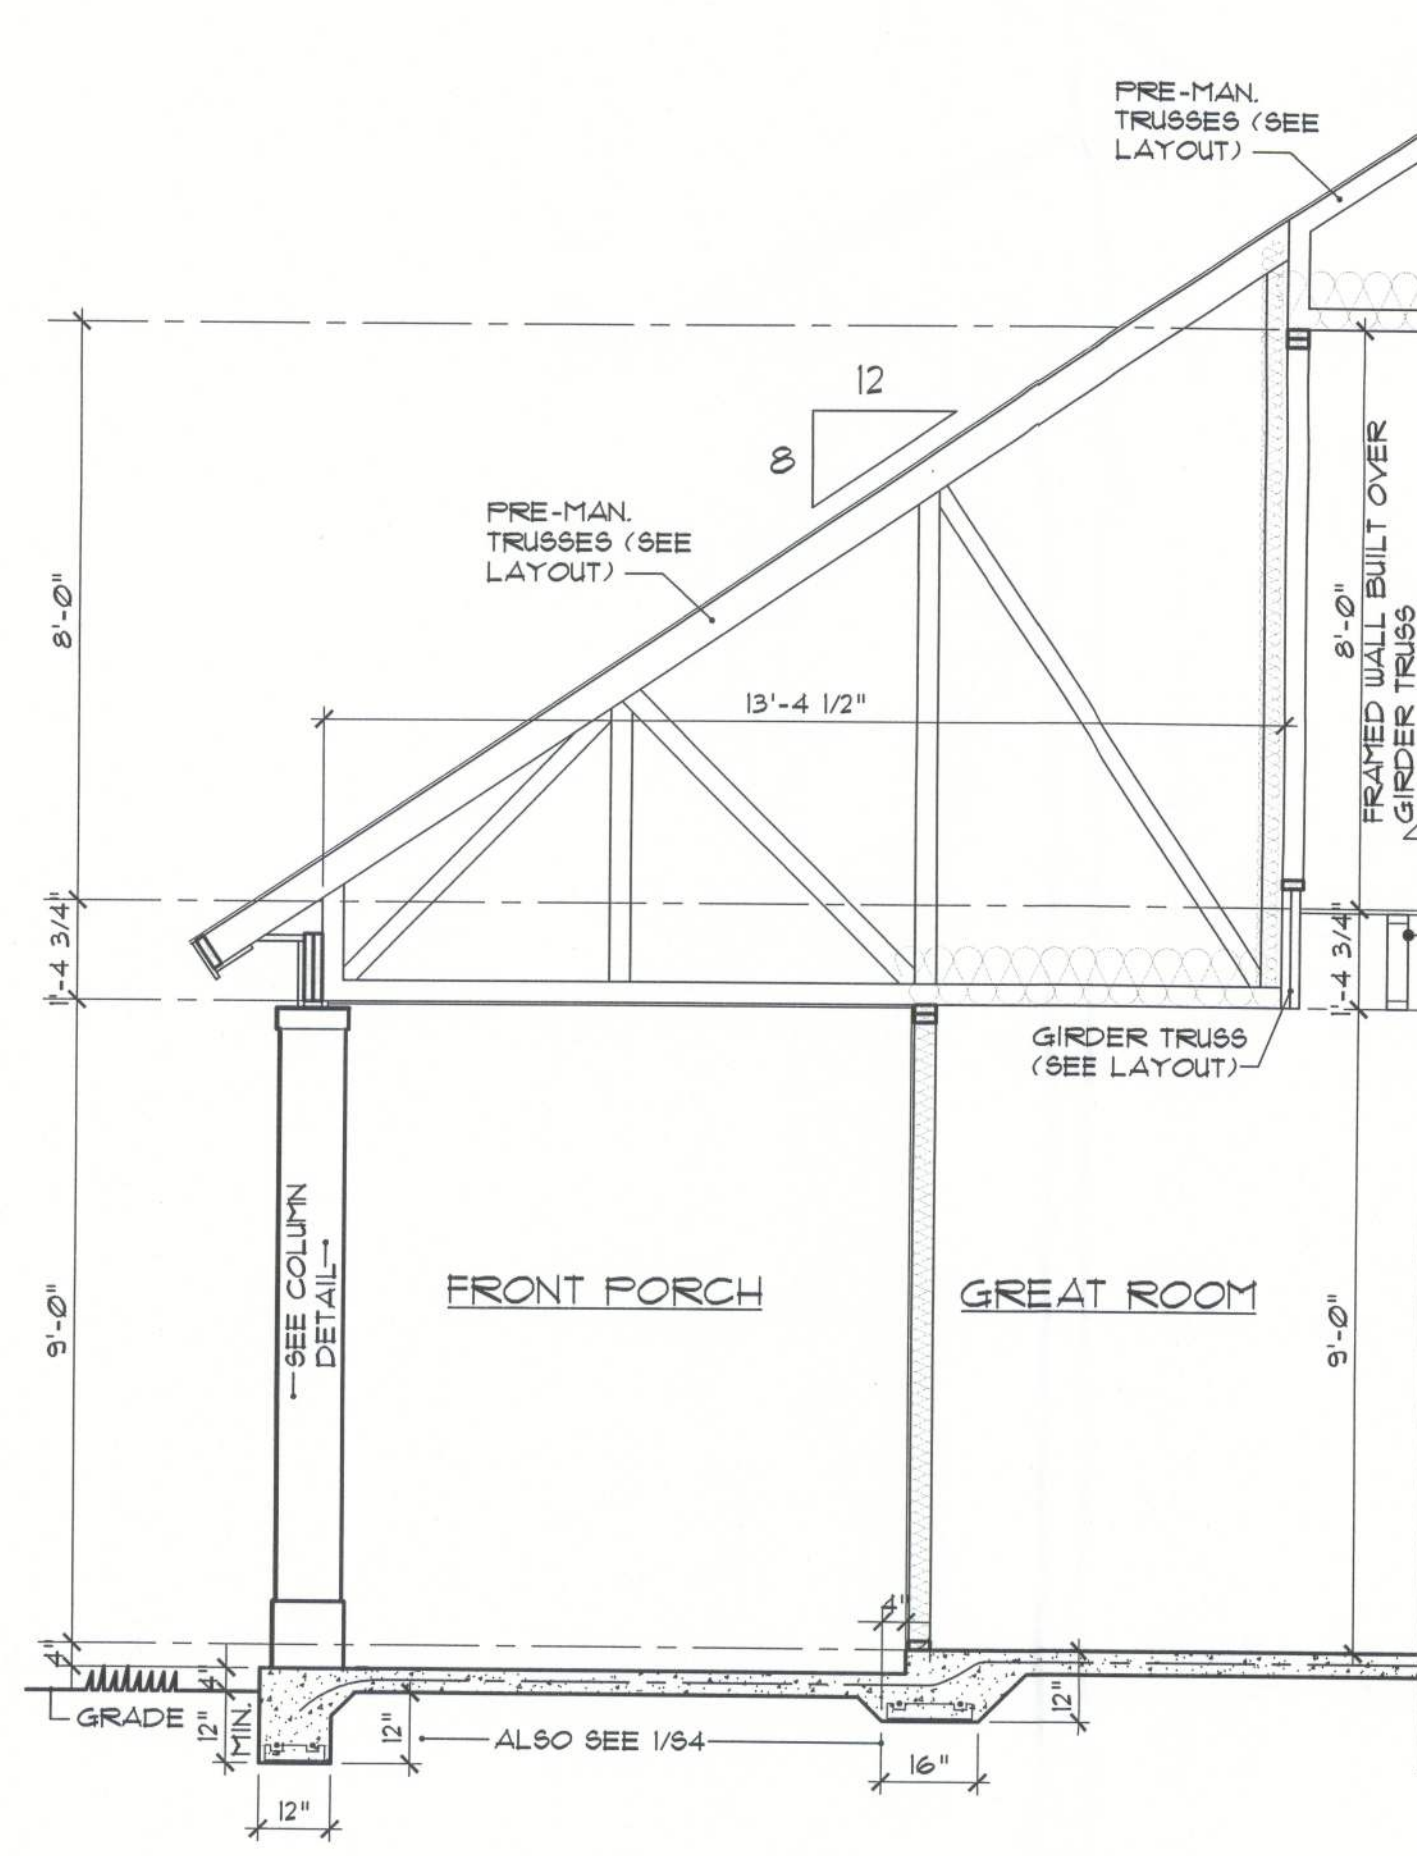

B
S2 Building Section
SCALE: 3/8\"/>

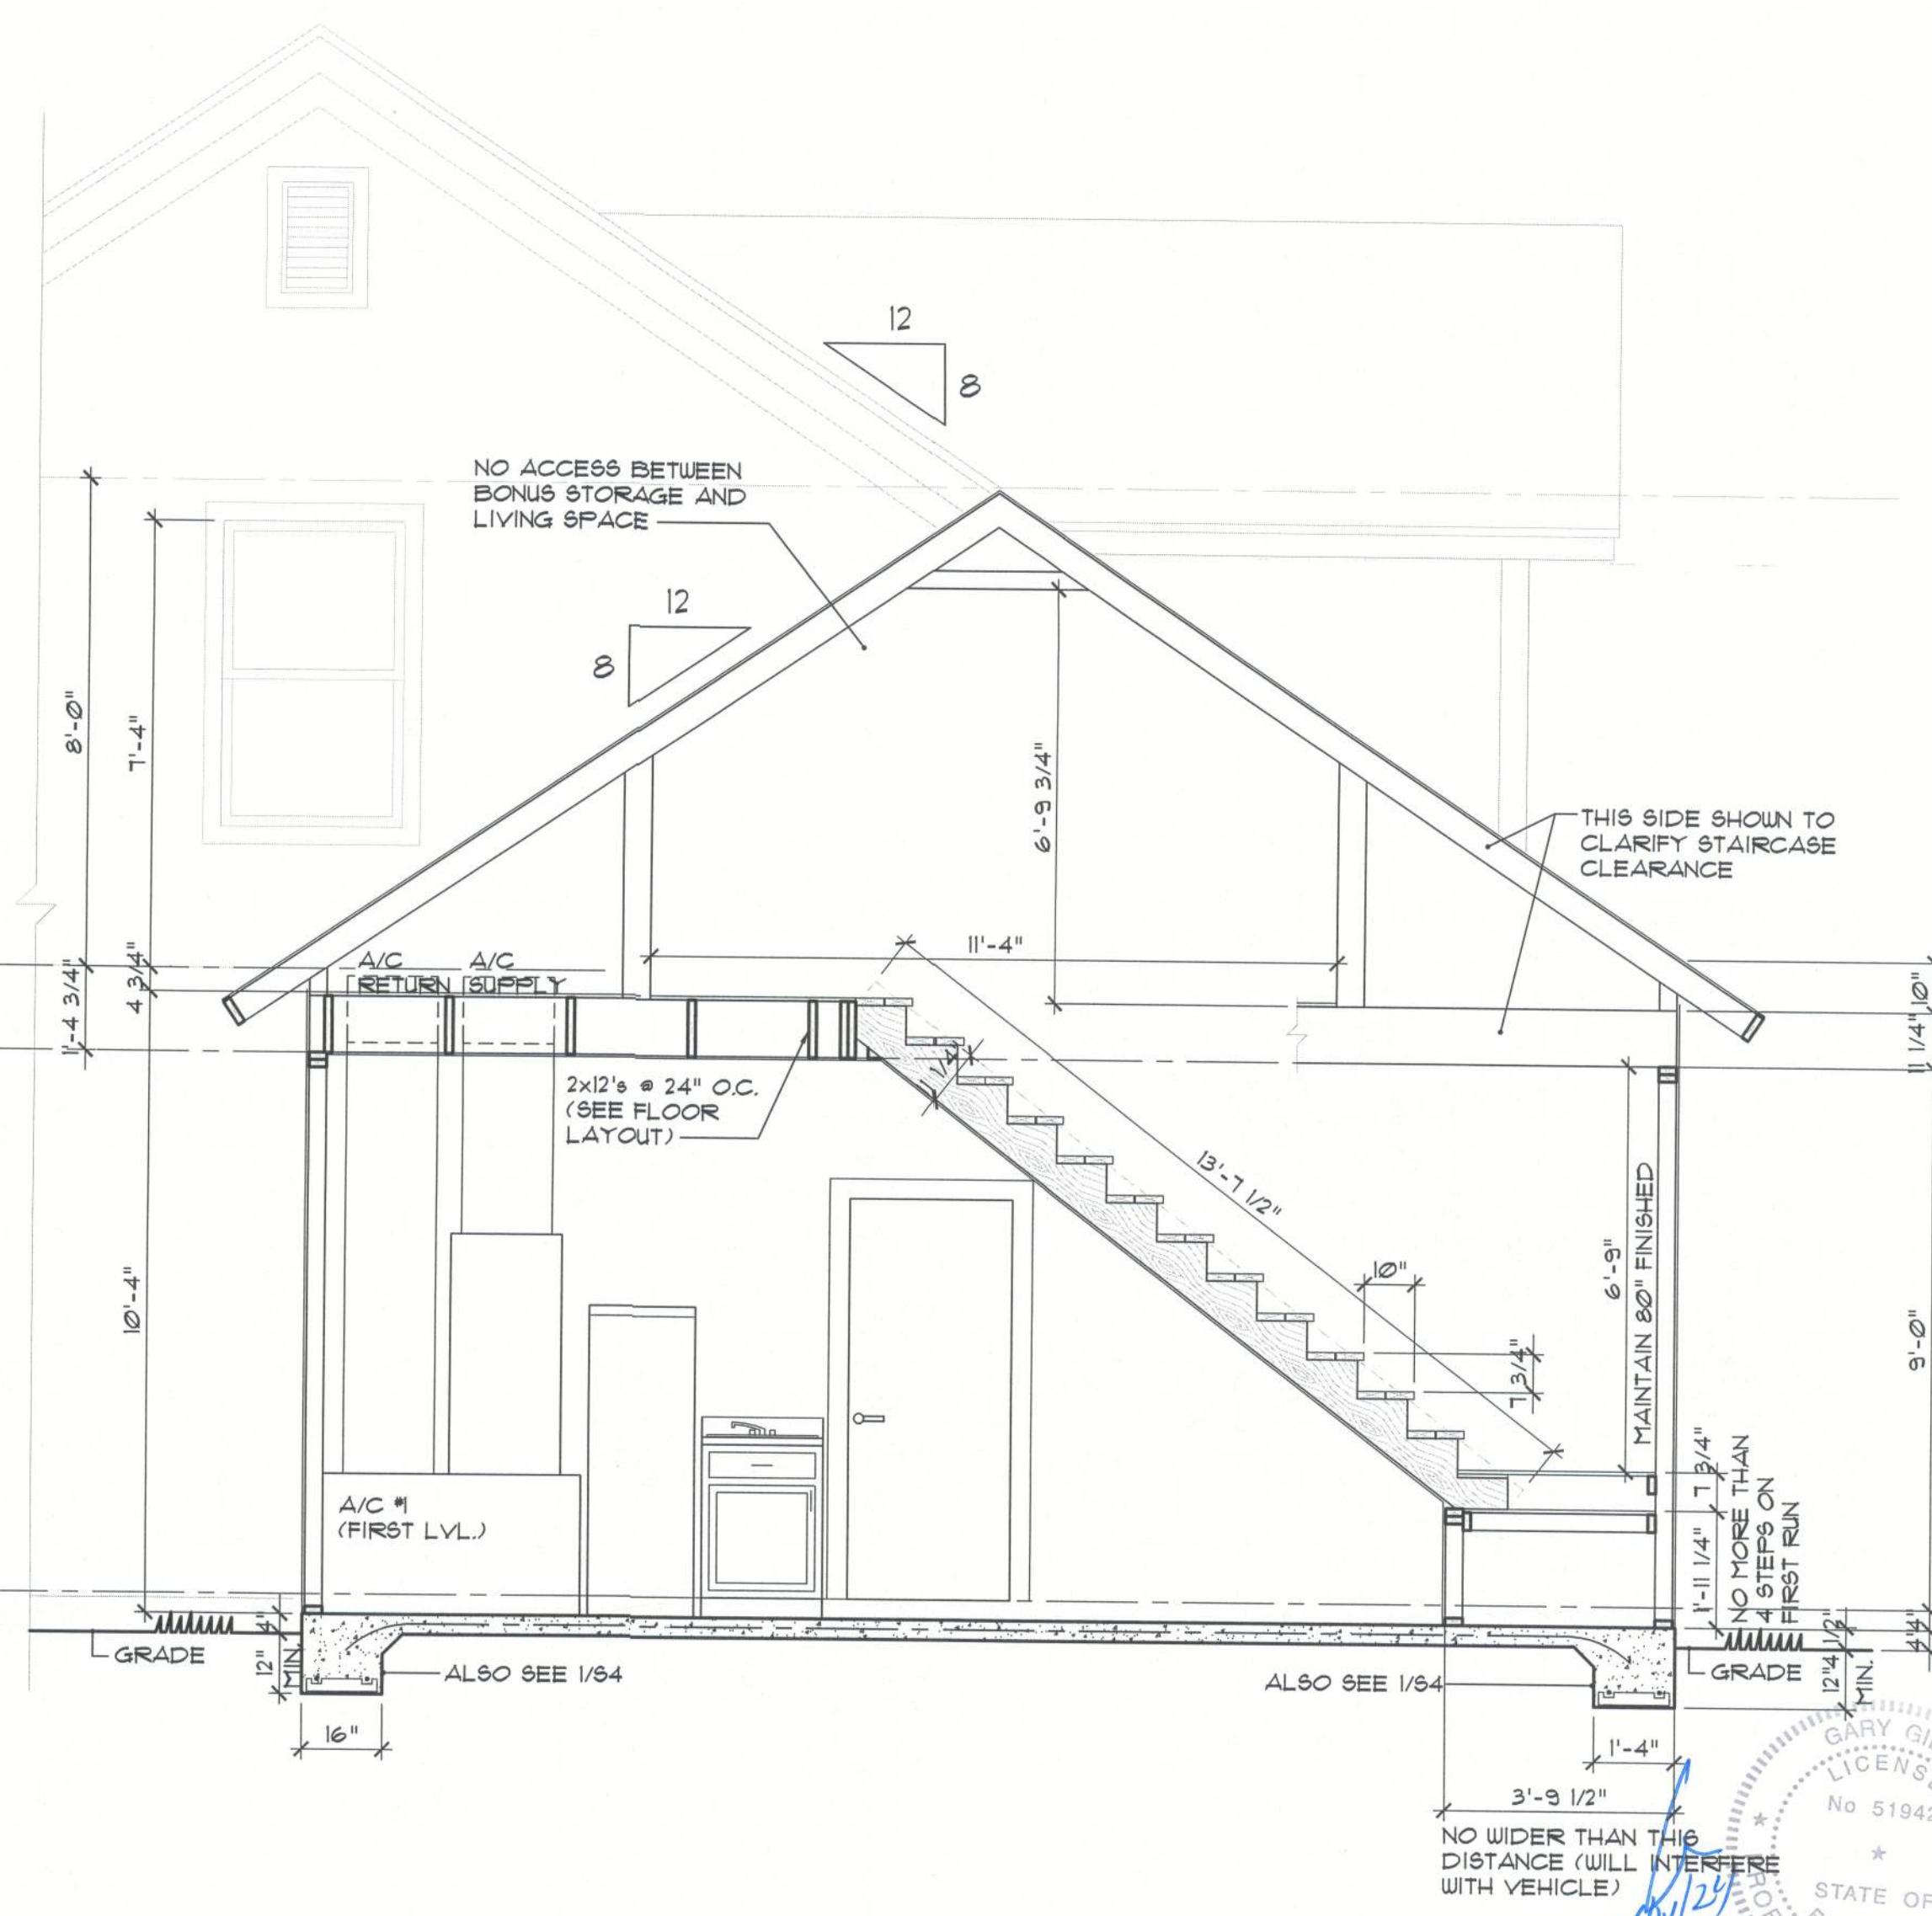

revisions	by

OWENS RESIDENCE
PARCEL ID: 03-66-16-03161-325
FORT WHITE, FLORIDA

Seal
GILL ENGINEERING
SERVICES, INC
AUTH # 30824
GARY GILL PE #51942
163 SW MIDTOWN PL
LAKE CITY, FL 32025
386-590-1242

job no
OWENS 1123
drawn by
DA
checked
date
05/14/24
scale
AS NOTED

S2

ENGINEERING SCOPE IS LIMITED TO WIND LOAD CALCULATIONS, STRUCTURAL ELEMENTS, AND COMPONENTS.