




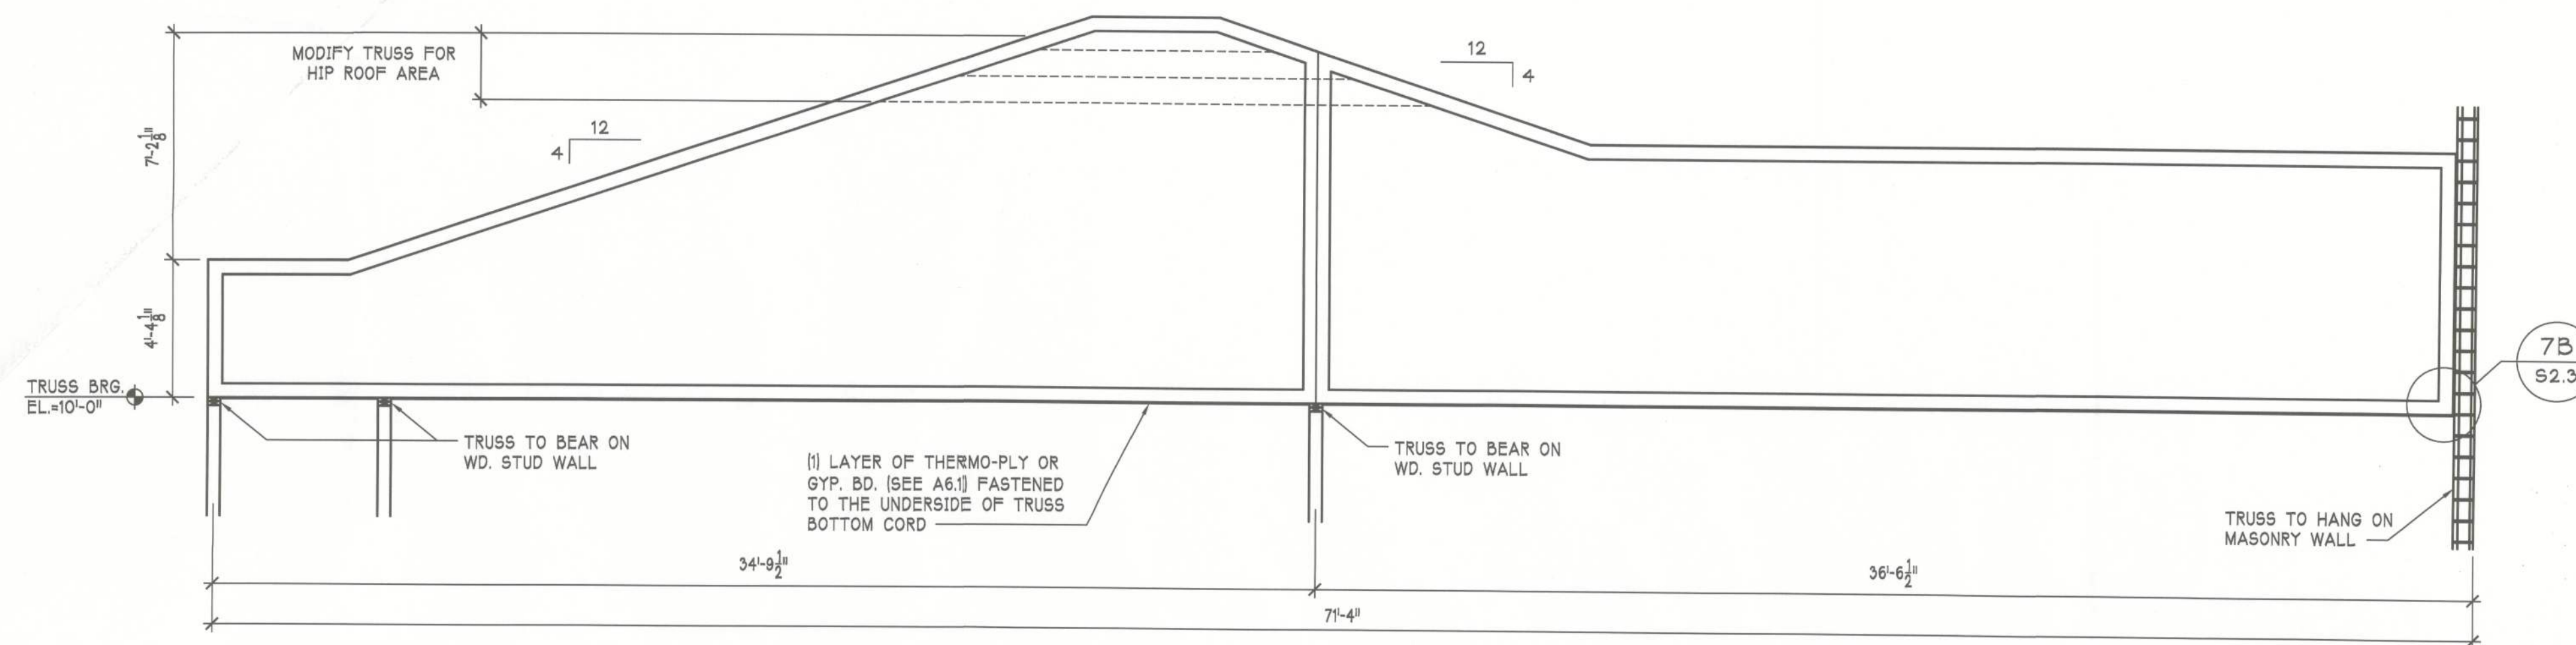

T7 - TRUSS

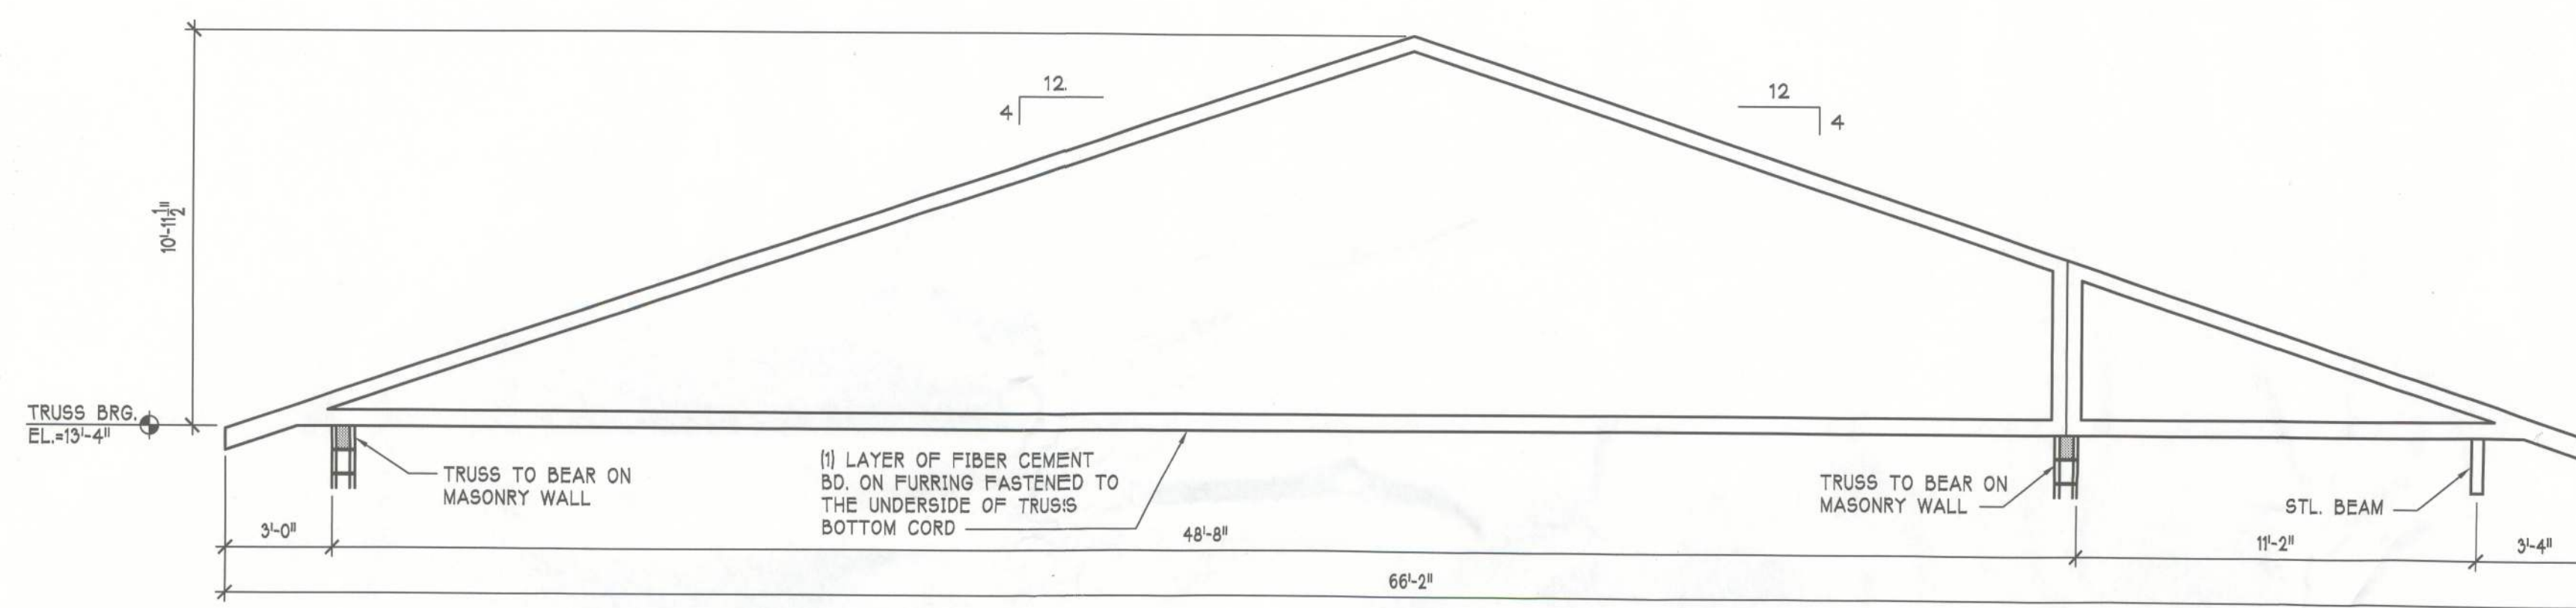


T8 - TRUSS

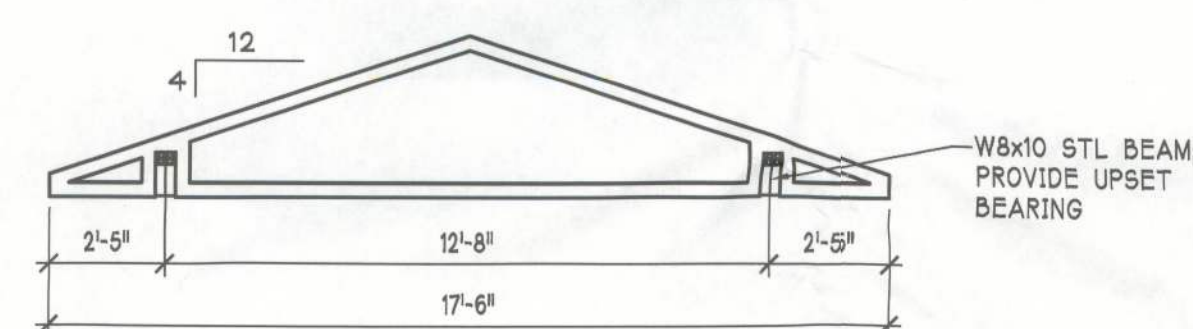

T9 - GIRDER TRUSS (AT ENTRY)

ROOF TRUSS PROFILES CONTINUED


16 S2.3 SCALE: 1/4"=1'-0"

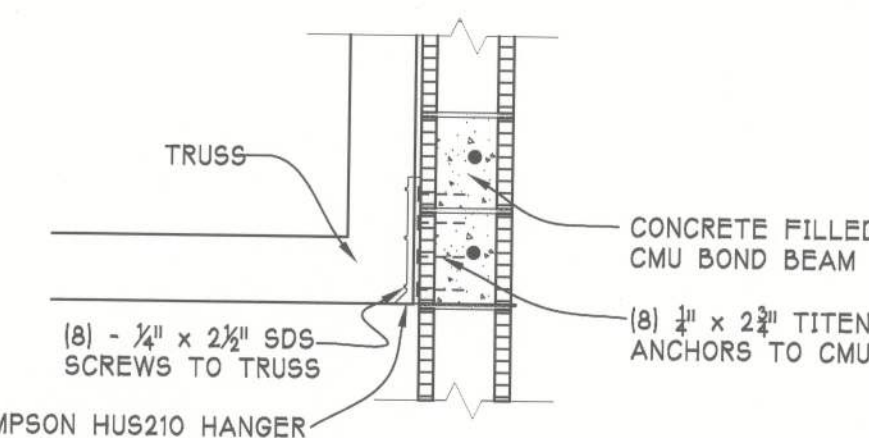

TRUSS @ WALL DETAIL

7B S2.3 SCALE: 3/4"=1'-0"

- A. GIRDER HANGERS:
- 2 PLY TRUSS - SIMPSON LGUM 210-2 W/ (8) 3/4" x 4" TITEN HD ANCHORS TO CMU.
 - 3 PLY TRUSS - SIMPSON LGUM 210-3 W/ (8) 3/4" x 4" TITEN HD ANCHORS TO CMU.
 - 4 PLY TRUSS - SIMPSON LGUM 210-4 W/ (8) 3/4" x 4" TITEN HD ANCHORS TO CMU.

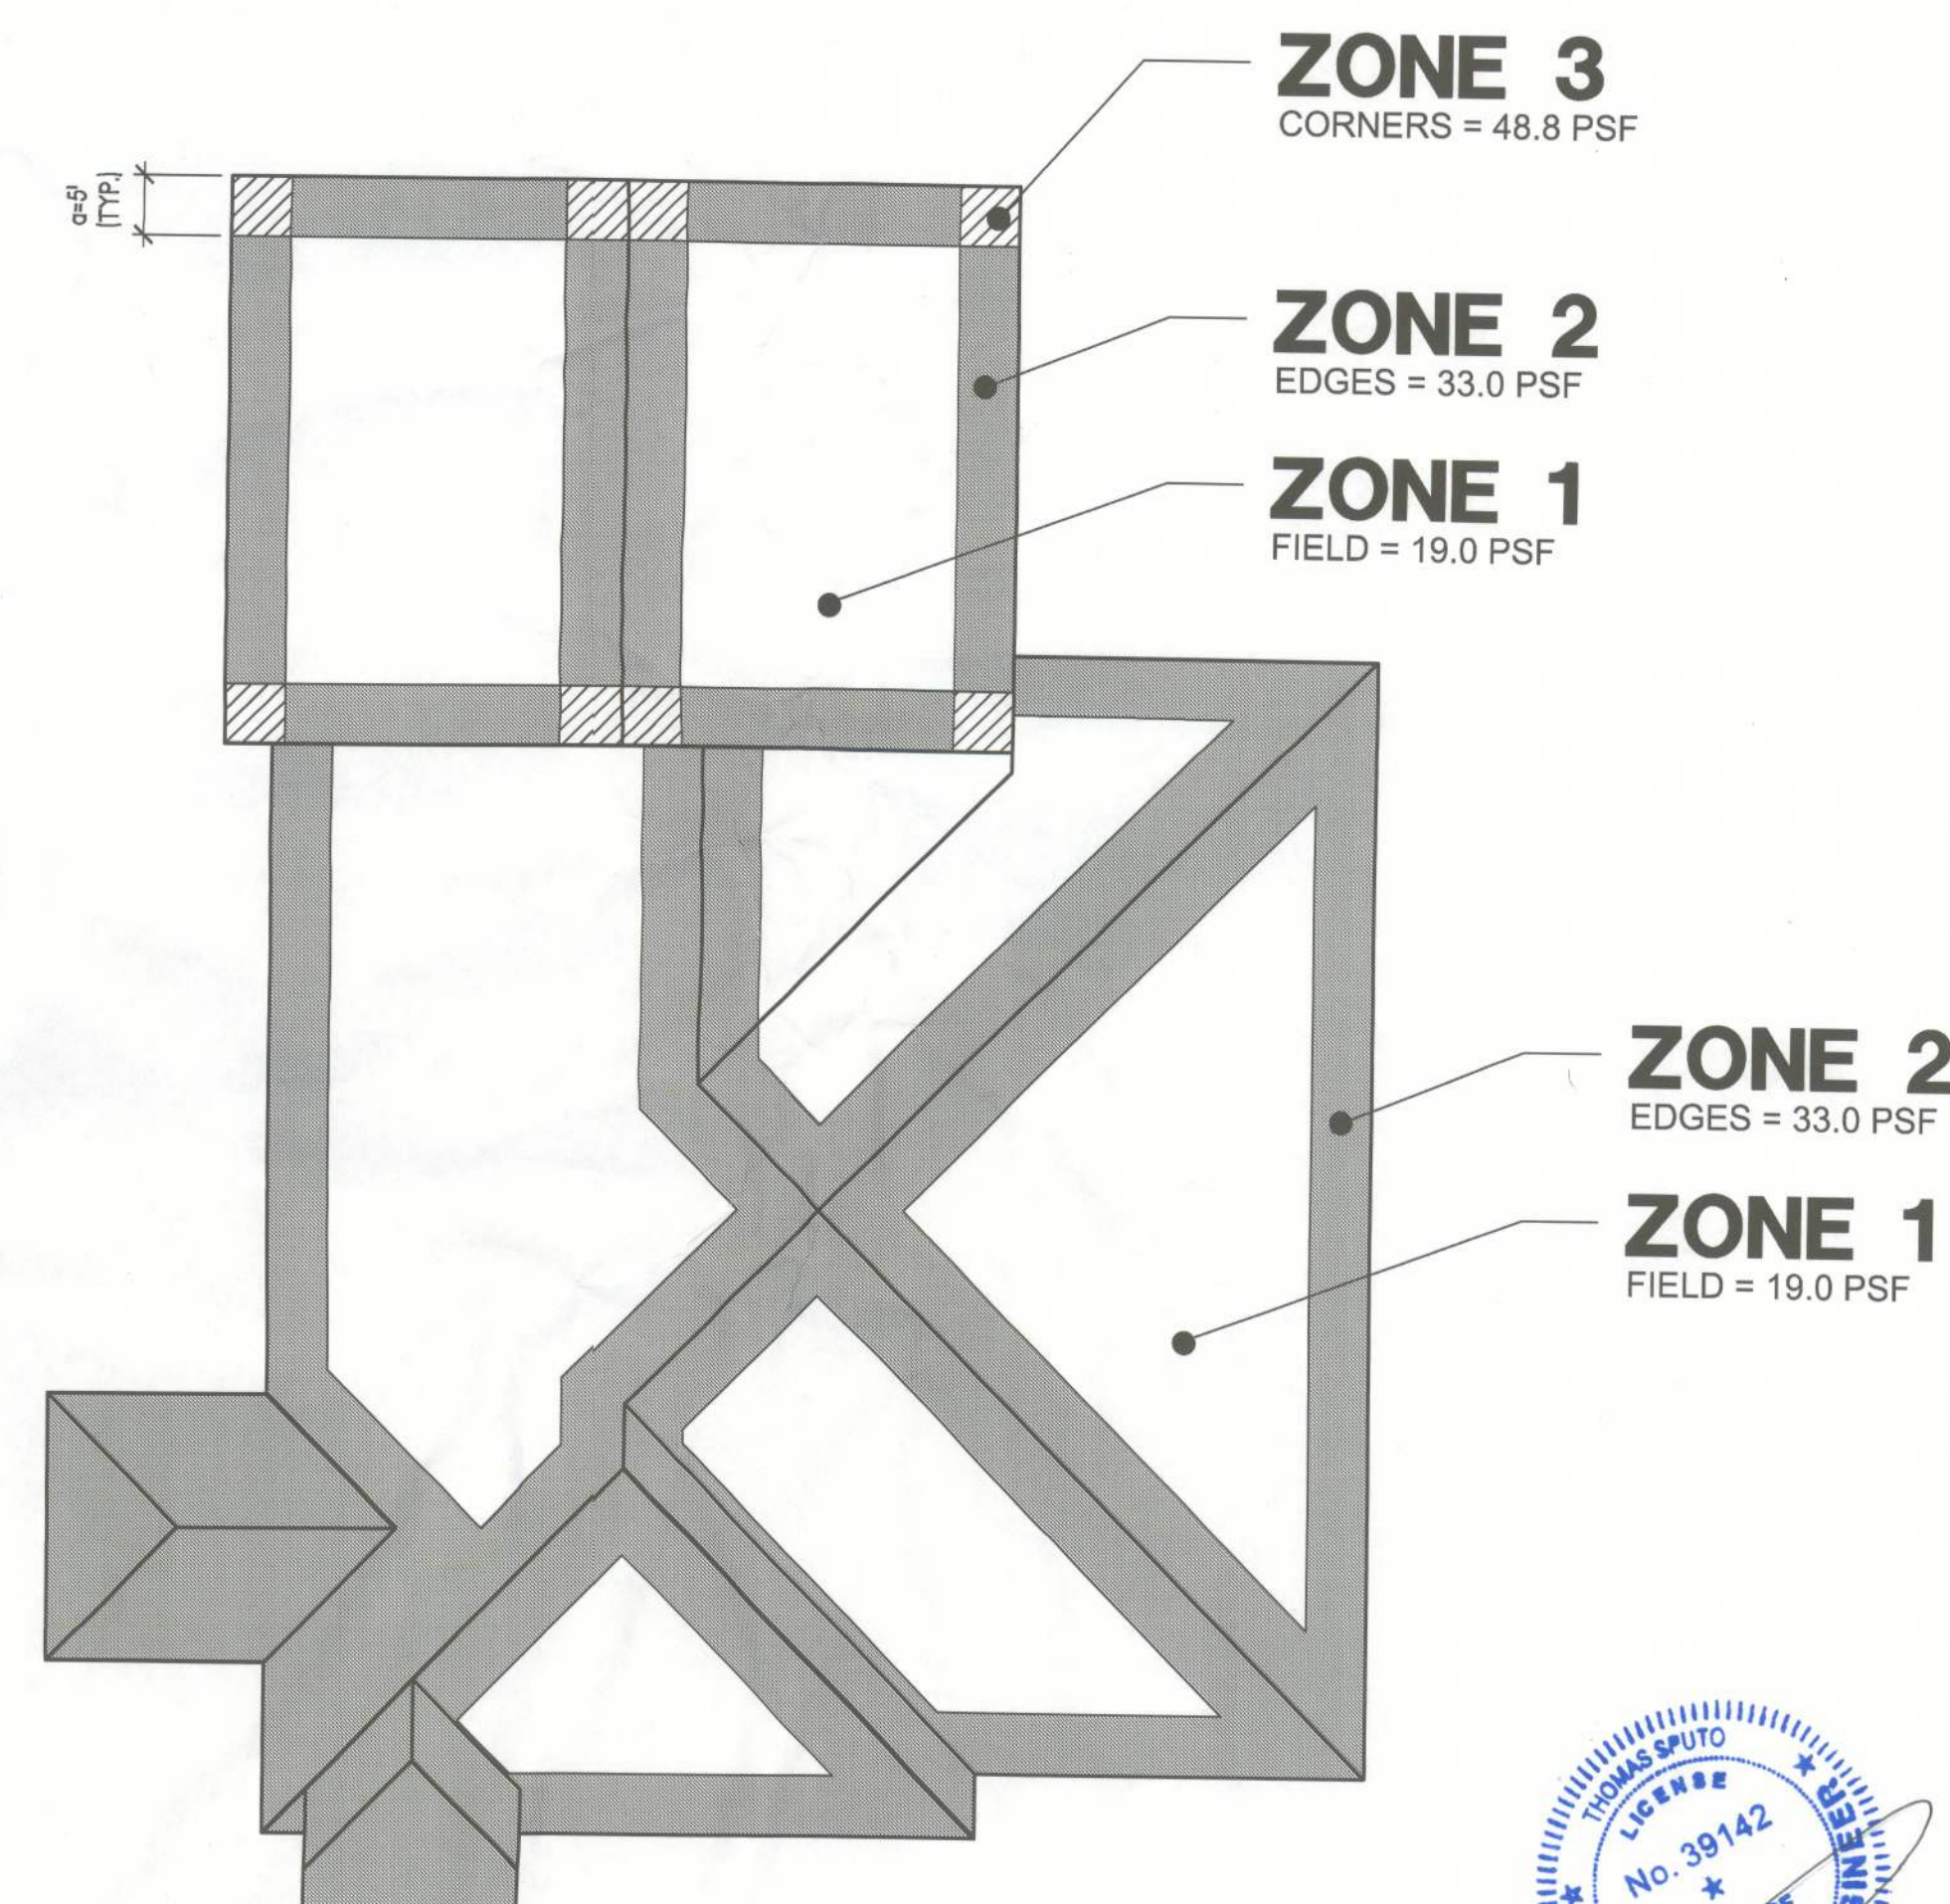

ROOF ZONE PLAN

SCALE: NTS

NOTE:
1- FOR HIP ROOFS WITH SLOPE OR $\theta \leq 25^\circ$,
ZONE 3 SHALL BE TREATED AS A ZONE 2.

SPUTO & LAMMERT ENGINEERING, LLC
STRUCTURAL ENGINEERS
10 SW 1st AVENUE
GAINESVILLE, FLORIDA 32601
PHONE 352-378-0448 FAX 352-373-1331
THOMAS SPUTO, PH.D., P.E.
CA6855 PE 39142

Bid Documents

Brame Architects

606 N.E. First Street
Gainesville, Florida 32601
352 / 372-0425
FAX 352 / 372-0427

Clay Electric Cooperative, Inc.
A Touchstone Energy Cooperative

NEW DISTRICT OFFICE
1659 SW State Road 47 Lake City, Florida

WILLIAM W. BRAME
REGISTRATION # A8-00070224
CORP. LIC. NO. AA 0000071

TRUSS PROFILES

DRAWN GBV
CHECKED BB
DATE 02/07/2012
CAD 3702060/CD

REVISIONS

FILE NO. 3702.060
SHEET

S2.3