



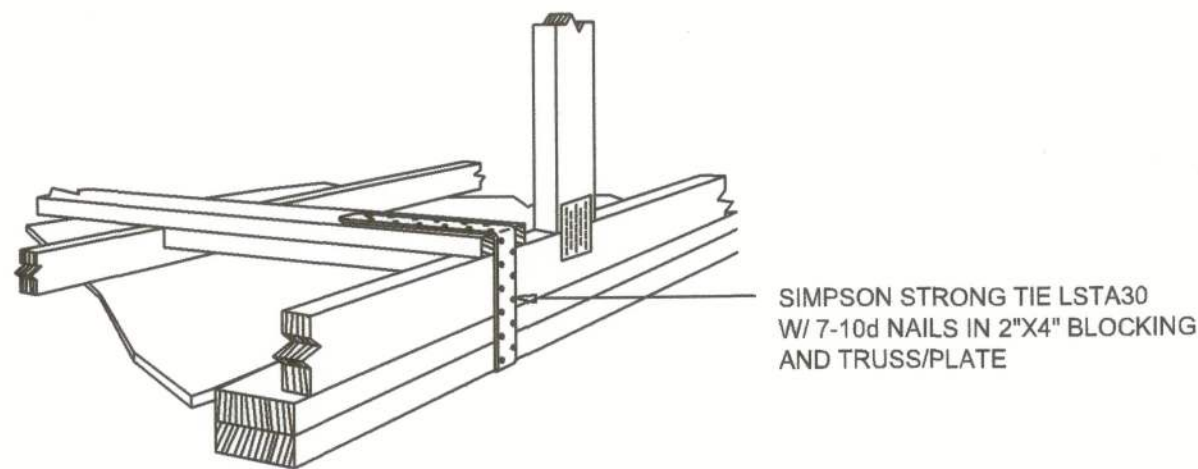

GABLE END GYPSUM DIAPHRAGM HOLDOWN CONNECTOR

SCALE: NONE

A.1

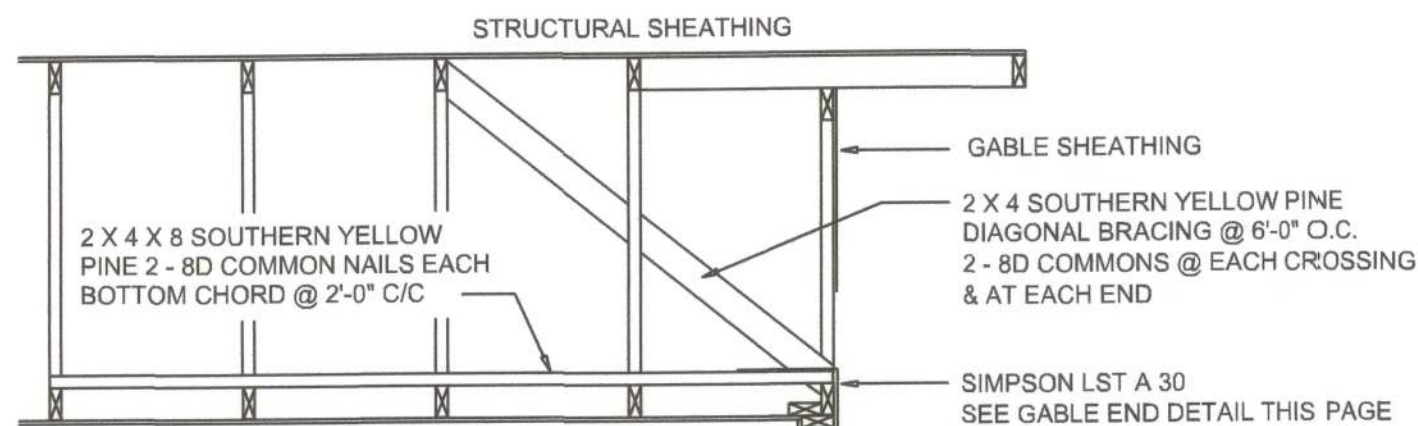


END WALL BRACING FOR CEILING DIAPHRAGM

NTS (ALTERNATIVE TO BALLOON FRAMING)

NOTE: ALL WOOD TO BE NUMBER 2 GRADE SOUTHERN YELLOW PINE

A

BUILDING COMPONENTS & CLADDING LOADS MEAN BUILDING HEIGHT = 30.0', EXPOSURE "B" ROOF ANGLE 21° TO 45°											
ZONE	AREA (sq ft)	Wind 115 MPH		Wind 120 MPH		Wind 130 MPH		Wind 140 MPH		Pos	Neg
		Pos	Neg	Pos	Neg	Pos	Neg	Pos	Neg		
1	10	10.2	-30.3	11.1	-32.1	13	-35	15.1	-38.1		
	20	10	-18	10	-19.5	11.3	-23	12.1	-26.7		
	50	10	-15	10	-16.3	10	-19.2	10.5	-22.2		
	100	10	-10.7	10	-11.8	10	-14.2	10	-15.6		
2a	10	10.2	-32.2	11.1	-34.3	13	-36.9	15.1	-39.9		
	20	10	-19.1	10	-20.8	11.3	-24.4	12.1	-26.5		
	50	10	-11.8	10	-12.9	10	-15.1	10.5	-17.6		
	100	10	-11.9	10	-12.9	10	-15.1	10	-17.6		
2b	10	10.2	-30.3	11.1	-32.3	13	-35.1	15.1	-38.4		
	20	10	-20.7	10	-22	11.3	-25.8	12.1	-28.1		
	50	10	-12.2	10	-13.9	10	-16.5	10.5	-18.4		
	100	10	-14.3	10	-15.5	10	-18.2	10	-21.2		
3	10	10.2	-32.7	11.1	-35.5	13	-41.7	15.1	-45.4		
	20	10	-24.9	10	-26.7	11.3	-31.4	12.1	-34.4		
	50	10	-14.5	10	-15.5	10	-18.2	10.5	-21.2		
	100	10	-14.3	10	-15.5	10	-18.2	10	-21.2		
4	10	14.3	-15.5	15.5	-16.9	18.2	-19.8	21.2	-22.9		
	20	13.6	-14.9	14.9	-16.1	17.4	-19	20.2	-22		
	50	12.9	-14	13.9	-15.2	16.3	-17.9	18	-20.7		
	100	12.1	-13.9	13.2	-14.7	15.5	-17.1	16	-19.6		
5	100	10.5	-11.8	11.6	-12.9	13.6	-15.1	15.6	-17.6		
	10	14.3	-16.1	15.5	-18.2	18.2	-24.4	21.2	-28.3		
	20	13.6	-17.8	14.8	-19.4	17.4	-22.6	20.2	-26.4		
	50	12.5	-16.1	13.9	-17.6	16.3	-20.6	18	-23.9		
6	100	12.1	-14.8	13.2	-16.1	15.5	-19	16	-22		
	500	10.5	-11.9	11.6	-12.9	13.6	-15.1	15.6	-17.6		

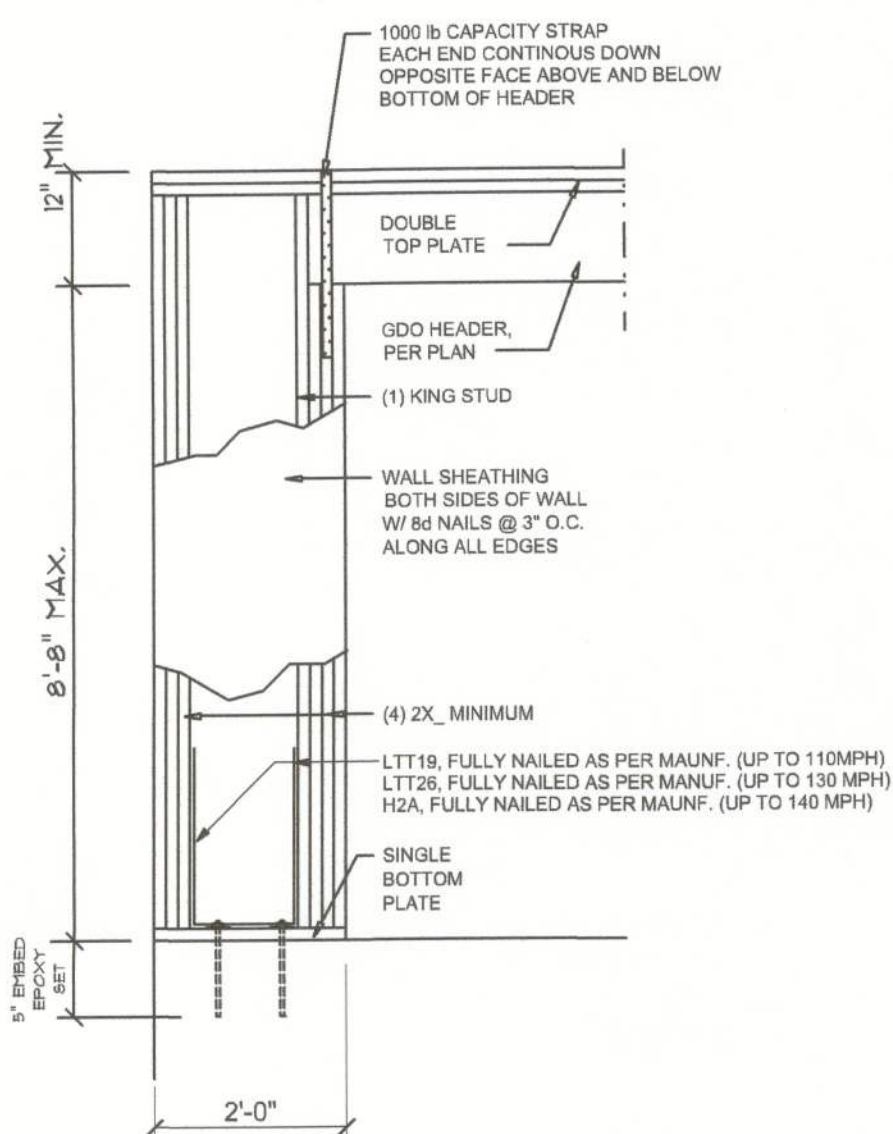


Garage End Wall DETAIL

SCALE: NTS

G

ROOF SHEATHING FASTENINGS			
NAILING ZONE	SHEATHING TYPE	FASTENER	SPACING
1	7/16" O.S.B. OR 1932 CDX PLYWOOD	16d RING SHANK NAILS	6 in. o.c. EDGE 6 in. o.c. FIELD
2			4 in. o.c. EDGE 6 in. o.c. FIELD
3			4 in. o.c. @ GABLE ENDWALL OR GABLE TRUSS 6 in. o.c. EDGE 6 in. o.c. FIELD

HEIGHT & EXPOSURE ADJUSTMENT COEFFICIENTS FOR BUILDING COMPONENTS & CLADDING			
BLDG HEIGHT (ft)	EXPOSURE "B"	EXPOSURE "C"	EXPOSURE "D"
15	.82	1.21	1.47
20	.89	1.29	1.55
25	.94	1.35	1.61
30	1.00	1.40	1.66

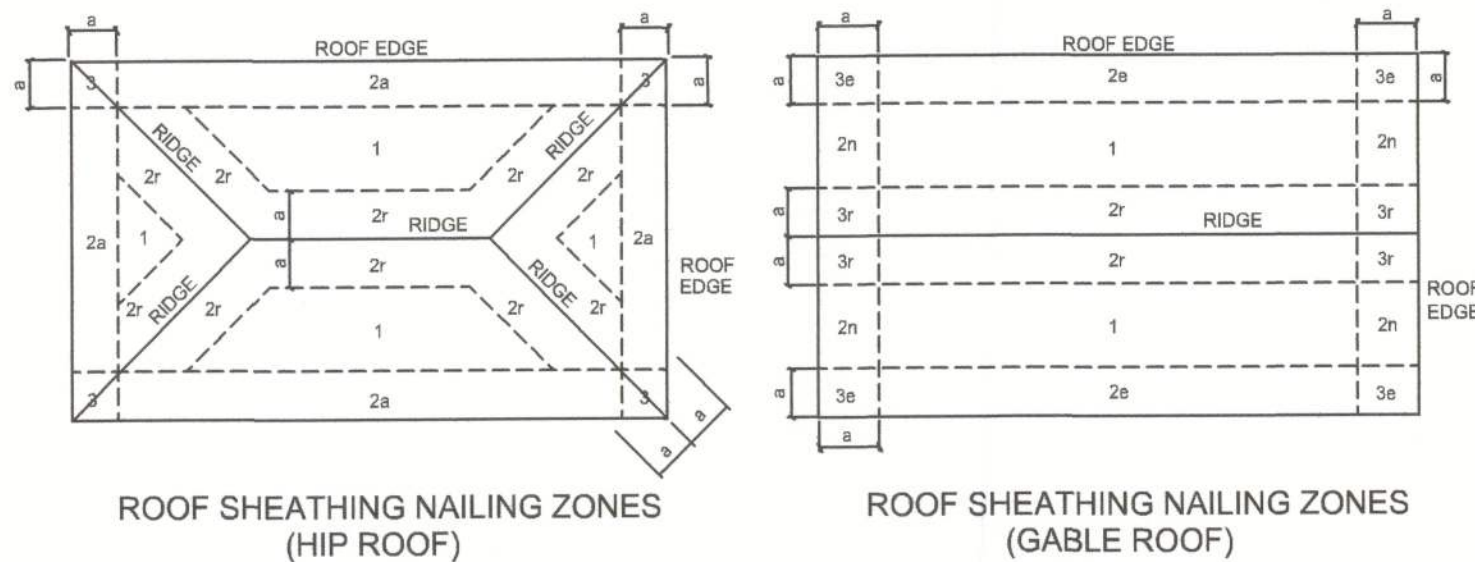


Roof Nail Pattern DET.

SCALE: NONE

B


HEADER SPANS FOR EXTERIOR BEARING WALLS							
HEADERS SUPPORTING:	HEADER SIZE	BUILDING WIDTH (FT)					
		20'		28'		36'	
		SPAN	# JACKS	SPAN	# JACKS	SPAN	# JACKS
ROOF, CEILING	2-2x4	3'-6"	1	3'-2"	1	2'-10"	1
	2-2x6	5'-5"	1	4'-8"	1	4'-2"	1
	2-2x8	6'-10"	1	5'-11"	2	5'-4"	1
	2-2x10	8'-5"	2	7'-3"	2	6'-6"	2
	2-2x12	9'-9"	2	8'-5"	2	7'-6"	2
	3-2x8	8'-4"	1	7'-5"	1	6'-8"	1
	3-2x10	10'-6"	1	9'-1"	2	8'-2"	1
	3-2x12	12'-2"	2	10'-7"	2	9'-5"	2
	4-2x8	9'-2"	1	8'-4"	1	9'-2"	1
	4-2x10	11'-8"	1	10'-6"	1	9'-5"	1
	4-2x12	14'-1"	1	12'-2"	2	10'-11"	1

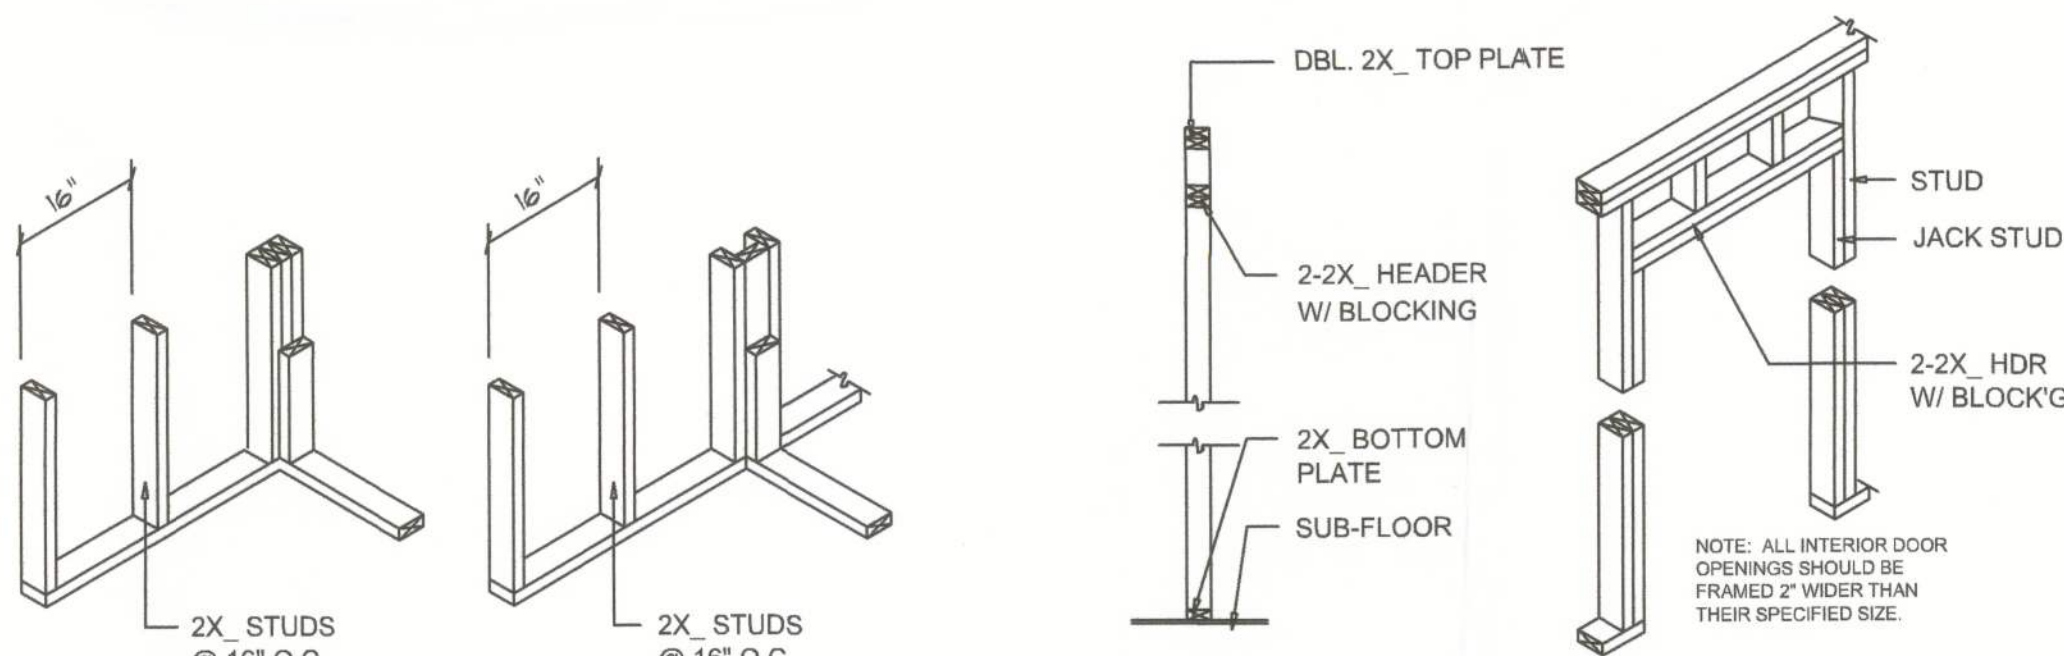



WALL CORNER

WALL INTERSECTION


NON-BEARING WALL HEADER

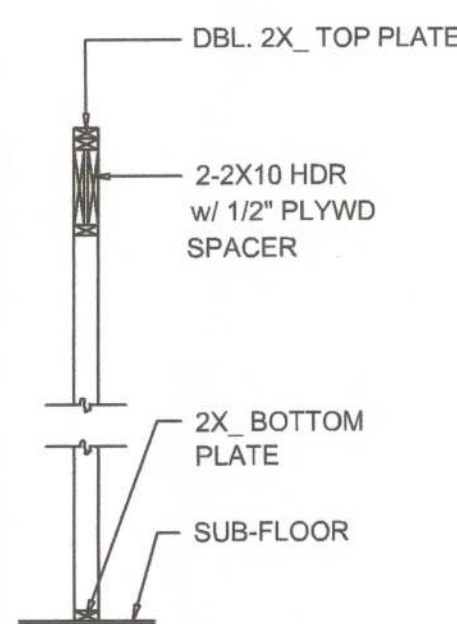

TYPICAL WINDOW HEADER

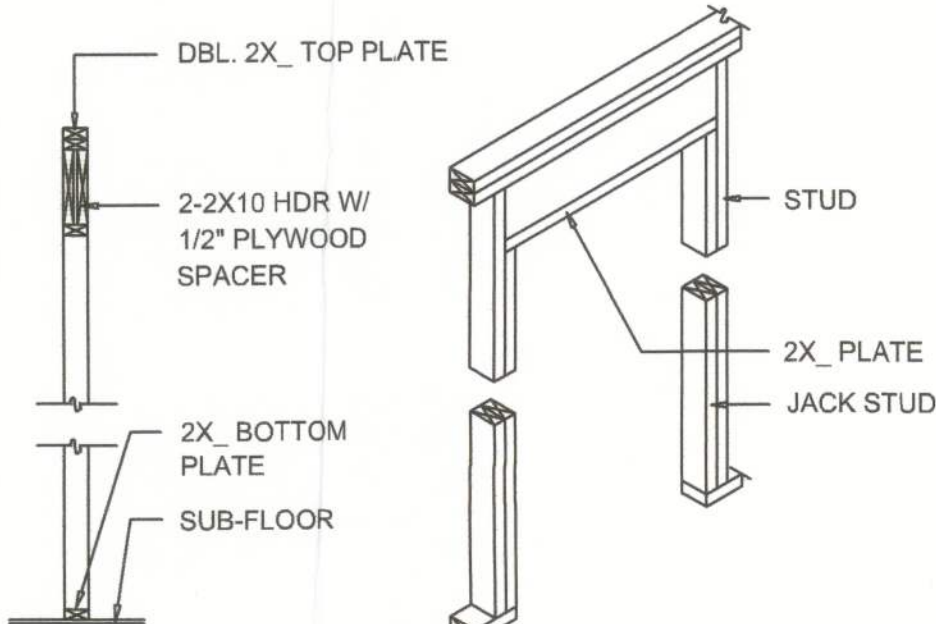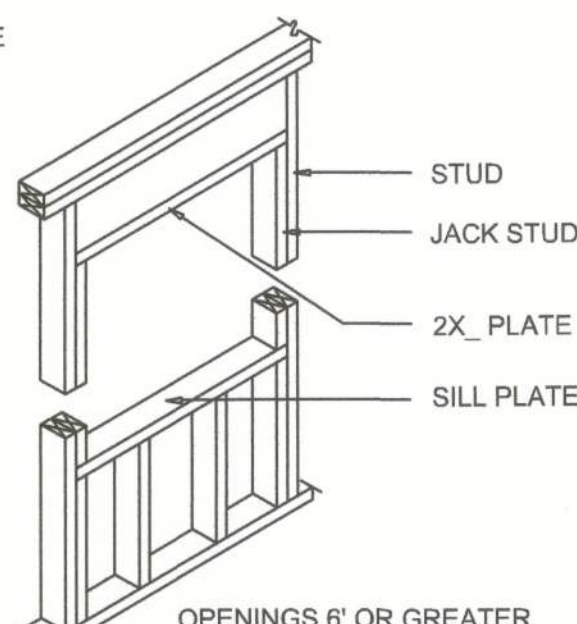


BEARING WALL HEADER

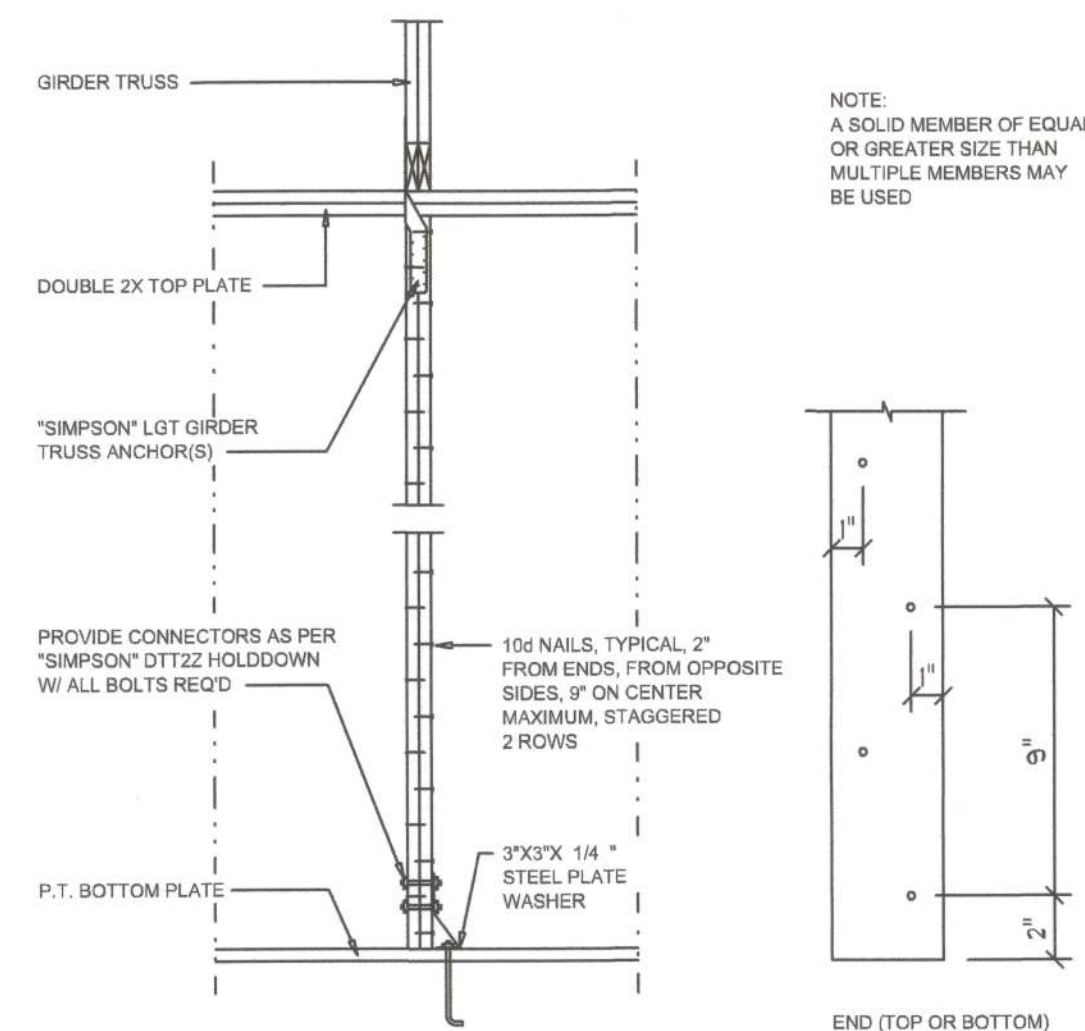

Girder Truss Column DET.

SCALE: 1/2" = 1'-0"

C

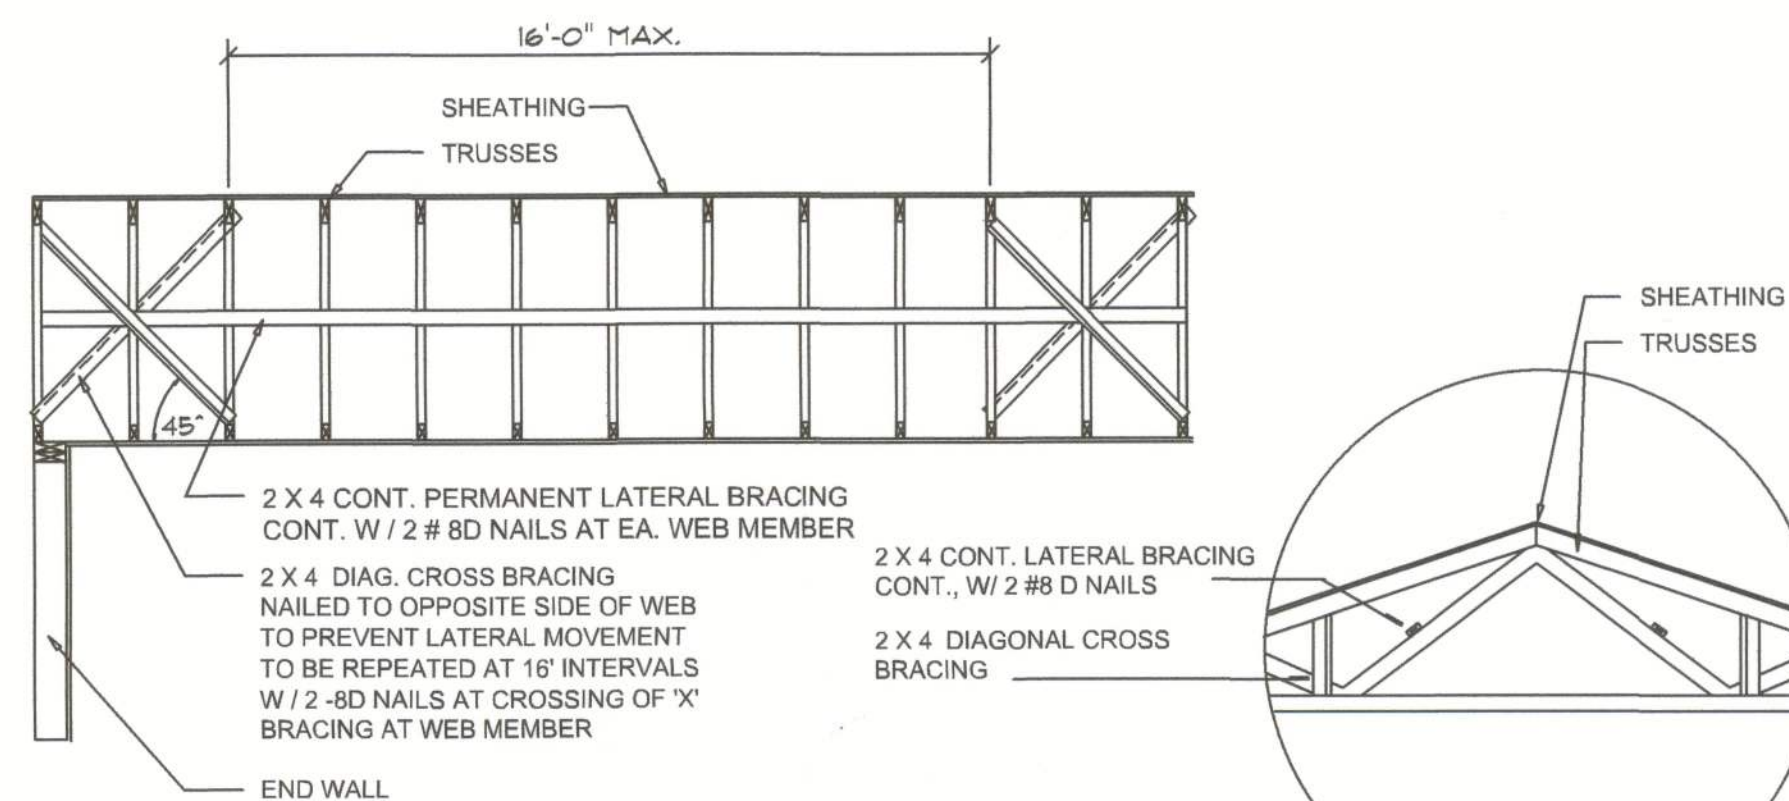


TYP. PERMANENT TRUSS BRACING DIA.

NTS
NOTE: ALL WOOD TO BE NUMBER 2 GRADE SOUTHERN YELLOW PINE

Truss Bracing DETAILS

SCALE: AS NOTED

D

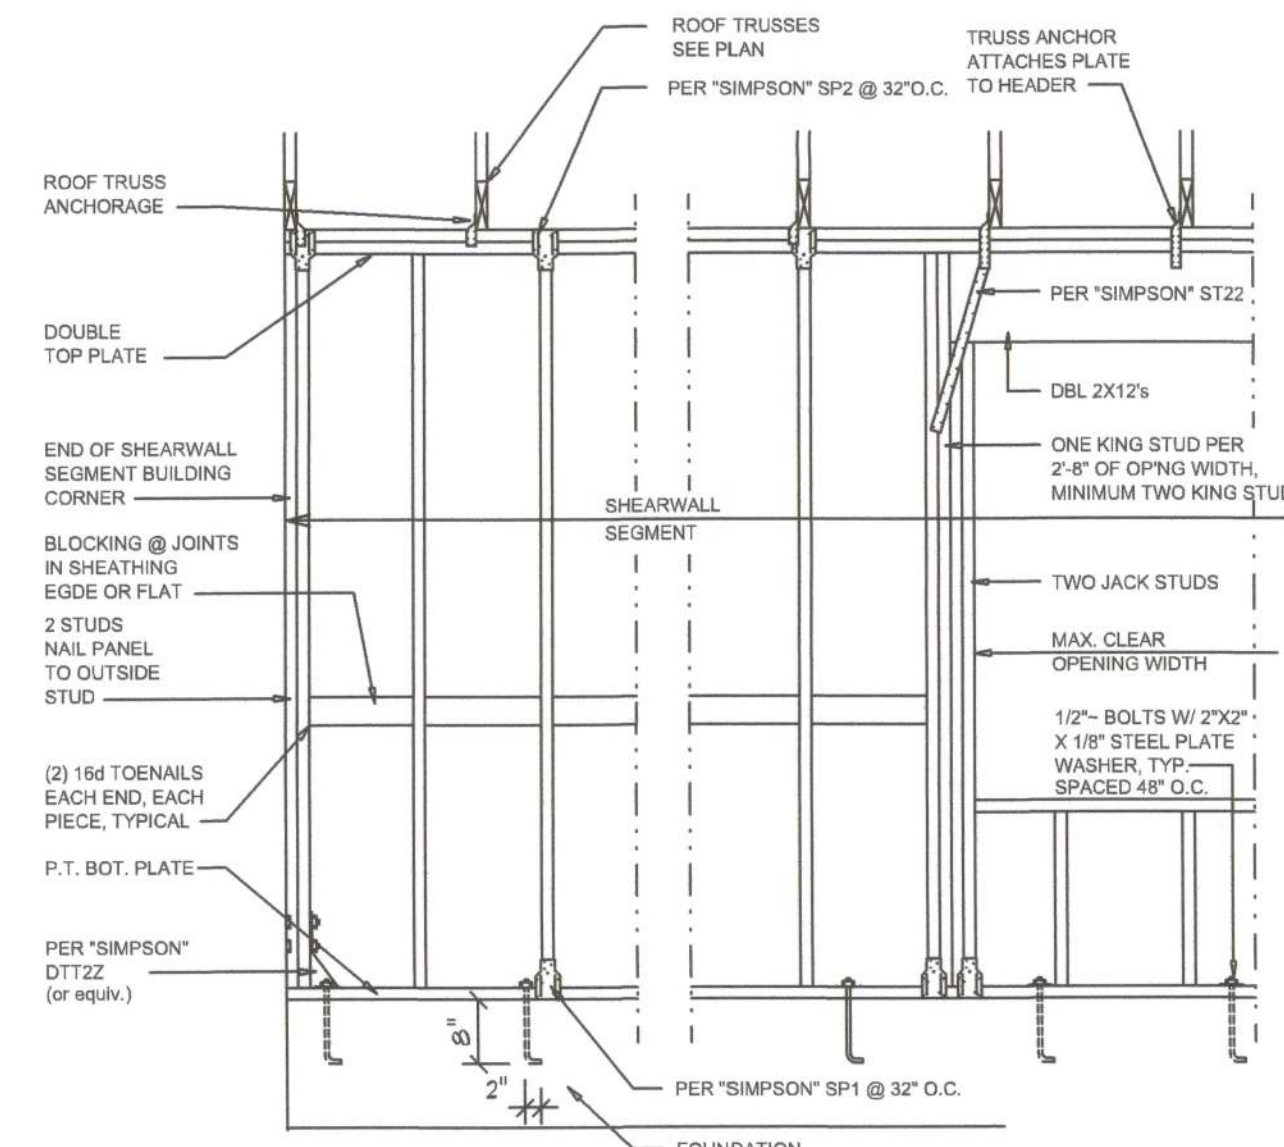

- SHEARWALL NOTES:**
- ALL SHEARWALLS SHALL BE TYPE 2 SHEARWALLS AS DEFINED BY STD 10-97 SBBCCI 305.4.3.
 - THE WALL SHALL BE ENTIRELY SHEATHED WITH 7/16" O.S.B. INCLUDING AREAS ABOVE AND BELOW OPENINGS.
 - ALL SHEATHING SHALL BE ATTACHED TO FRAMING ALONG ALL FOUR EDGES WITH JOINTS FOR ADJACENT PANELS OCCURRING OVER COMMON FRAMING MEMBERS OR ALONG BLOCKING.
 - NAIL SPACING SHALL BE 4" O.C. EDGES AND 8" O.C. IN THE FIELD.
 - TYPE 2 SHEARWALLS ARE DESIGNED FOR THE OPENING IT CONTAINS. MAXIMUM HEIGHT OF OPENING SHALL BE 5/8 TIMES THE WALL HEIGHT. THE MINIMUM DISTANCE BETWEEN OPENINGS SHALL BE THE WALL HEIGHT/3.5 FOR 8'-0" WALLS (2'-3").

OPENING WIDTH	SILL PLATES	16d TOE NAILS EACH END
UP TO 6'-0"	(1) 2x4 OR (1) 2x6	1
> 6' TO 9'-0"	(3) 2x4 OR (1) 2x6	2
> 9' TO 12'-0"	(5) 2x4 OR (2) 2x6	3

Shear Wall DETAILS

SCALE: NONE

E

Wall Framing/Header DETAILS

SCALE: NONE

F

NOTE: ALL DRAWINGS NOT TO BE SCALED, WRITTEN DIMENSIONS TAKE PRECEDENCE OVER SCALED DIMENSIONS