



STATE OF FLORIDA  
DEPARTMENT OF HEALTH  
ONSITE SEWAGE TREATMENT AND DISPOSAL  
SYSTEM  
APPLICATION FOR CONSTRUCTION PERMIT

FW

PERMIT NO 23-0057  
DATE PAID: 1/20/23  
FEE PAID: \$60.00  
RECEIPT #: 1932245

APPLICATION FOR:

☒ New System ☐ Existing System ☐ Holding Tank ☐ Innovative  
☐ Repair ☐ Abandonment ☐ Temporary ☐

APPLICANT: Lance Drawdy

AGENT: North Florida Pools and Spas LLC (Yadami Mendoza) TELEPHONE: 386-208-4762

MAILING ADDRESS: 874 SW Mandiba Dr. Lake City, Florida 32024 (Owner address)

TO BE COMPLETED BY APPLICANT OR APPLICANT'S AUTHORIZED AGENT. SYSTEMS MUST BE CONSTRUCTED BY A PERSON LICENSED PURSUANT TO 489.105(3) (m) OR 489.552, FLORIDA STATUTES. IT IS THE APPLICANT'S RESPONSIBILITY TO PROVIDE DOCUMENTATION OF THE DATE THE LOT WAS CREATED OR PLATTED (MM/DD/YY) IF REQUESTING CONSIDERATION OF STATUTORY GRANDFATHER PROVISIONS.

PROPERTY INFORMATION

LOT: 74 BLOCK:        SUBDIVISION: The Oaks P 2 PLATTED:       

PROPERTY ID #: 18-5S-17-09280-174 ZONING:        I/M OR EQUIVALENT: ☐ Y ☒ N

PROPERTY SIZE: 1.02 ACRES WATER SUPPLY: ☐ PRIVATE PUBLIC ☐  $\leq 2000$  GPD ☐  $> 2000$  GPD

IS SEWER AVAILABLE AS PER 381.0065, FS? ☐ Y ☐ N DISTANCE TO SEWER:        FT

PROPERTY ADDRESS: 874 SW Mandiba Dr. Lake City, Florida 32024

DIRECTIONS TO PROPERTY: LOT 74 OAKS OF LAKE CITY PHASE 2. WD 1335-752, WD 1348-1724, WD 1391-1697, WD 1435-1602,

Turn right onto SW Tustenuggee Ave 6.3 mi, Turn right onto SW Mandiba Dr 0.8 mi, destination will be on the left.

BUILDING INFORMATION

☒ RESIDENTIAL

☐ COMMERCIAL

Unit No	Type of Establishment	No. of Bedrooms	Building Area Sqft	Commercial/Institutional System Design Table 1, Chapter 64E-6, FAC
1	<u>Swimming pool</u>	<u>4</u>	<u>3500</u>	<u>3-1-21 (21-0000)</u>
2	<u>15' x 30'</u>	<u>      </u>	<u>      </u>	<u>      </u>
3	<u>      </u>	<u>      </u>	<u>      </u>	<u>      </u>
4	<u>      </u>	<u>      </u>	<u>      </u>	<u>      </u>

☐ Floor/Equipment Drains ☐ Other (Specify)       


SIGNATURE: [Signature] DATE: 01/19/2023

STATE OF FLORIDA  
DEPARTMENT OF HEALTH  
APPLICATION FOR CONSTRUCTION PERMIT

Permit Application Number 23-0057

----- PART II - SITEPLAN -----

Scale: Each block represents 10 feet and 1 inch = 40 feet.

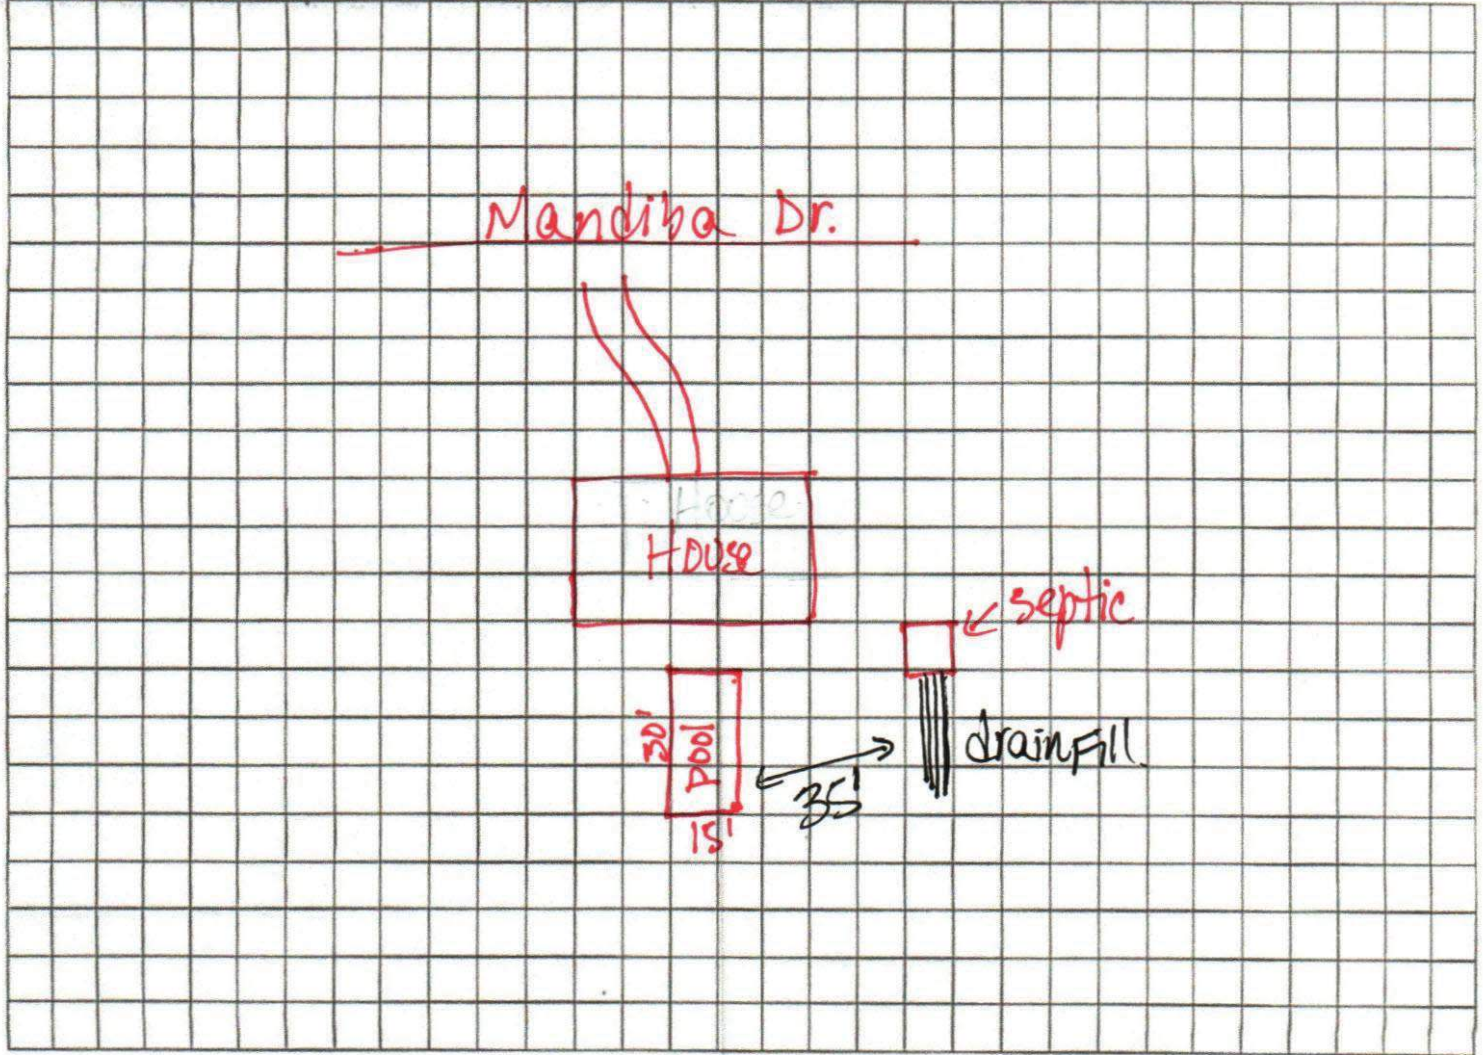

Notes: \_\_\_\_\_

Site Plan submitted by: Yadami Mendoza (Contractor) CPC1459321 TITLE \_\_\_\_\_

DATE: 01/19/2023

Plan Approved ☒ Not Approved ☐

Date 1/25/23

By *[Signature]* County Health Department

ALL CHANGES MUST BE APPROVED BY THE COUNTY HEALTH DEPARTMENT