



STATE OF FLORIDA
DEPARTMENT OF ENVIRONMENTAL PROTECTION
ONSITE SEWAGE TREATMENT AND DISPOSAL
SYSTEM (OSTDS)

CR # 24-00722

PERMIT NO. 25-0770
DATE PAID: 1/21/25
FEE PAID: 210.50
RECEIPT #: 2250952

APPLICATION FOR CONSTRUCTION PERMIT

APPLICATION FOR:

☒ New System ☐ Existing System ☐ Holding Tank ☐ Innovative
☐ Repair ☐ Abandonment ☐ Temporary ☐

APPLICANT: LISA & TIMOTHY BIXLER / RJH CONSTRUCTION

EMAIL: office@howardseptic.com

AGENT: HOWARD SEPTIC

TELEPHONE: (386) 935-1517

MAILING ADDRESS: PO BOX 180

BRANFORD FL 32008

TO BE COMPLETED BY APPLICANT OR APPLICANT'S AUTHORIZED AGENT. SYSTEMS MUST BE CONSTRUCTED BY A PERSON LICENSED PURSUANT TO 489.105(3) (m) OR 489.552, FLORIDA STATUTES. IT IS THE APPLICANT'S RESPONSIBILITY TO PROVIDE DOCUMENTATION OF THE DATE THE LOT WAS CREATED OR PLATTED (MM/DD/YY) IF REQUESTING CONSIDERATION OF STATUTORY GRANDFATHER PROVISIONS.

PROPERTY INFORMATION

OSTDS REMEDIATION PLAN? ☐ Y ☐ N

LOT: 13 BLOCK: N/A SUBDIVISION: COUNTRY LANDINGS PLATTED: _____

PROPERTY ID #: 07-4S-17-08106-1130 ZONING: RES I/M OR EQUIVALENT: ☐ NO ☐

PROPERTY SIZE: 0.497 ACRES WATER SUPPLY: ☒ PRIVATE PUBLIC ☐ ≤ 2000 GPD ☐ > 2000 GPD

IS SEWER AVAILABLE AS PER 381.0065, FS? ☐ NO ☐ DISTANCE TO SEWER: N/A FT

PROPERTY ADDRESS: CHALLENGER LANE LAKE CITY

DIRECTIONS TO PROPERTY: **TAKE SR 47 SOUTH. TURN RIGHT ON MARVIN BURNETT RD. TURN LEFT ON SW DEANNA TER. TURN RIGHT ON SW BAMBIE LN. TURN LEFT ON SW WINGS TER. TURN RIGHT ON SW CHALLENGER LN. SITE 3ED FROM END ON LEFT.**

BUILDING INFORMATION ☒ RESIDENTIAL ☐ COMMERCIAL


Unit No.	Type of Establishment	No. of Bedrooms	Building Area Sqft	Commercial/Institutional System Design Table 1, Chapter 62-6, FAC
1	<u>HOUSE</u>	<u>2</u>	<u>1,215</u>	
2				
3				
4				

☐ Floor/Equipment Drains ☐ Other (Specify) _____

SIGNATURE: [Signature] DATE: 9-30-25

Application for Onsite Sewage Disposal System
Construction Permit. Part II Site Plan
Permit Application Number: 25-0770

ALL CHANGES MUST BE APPROVED BY THE COUNTY HEALTH UNIT

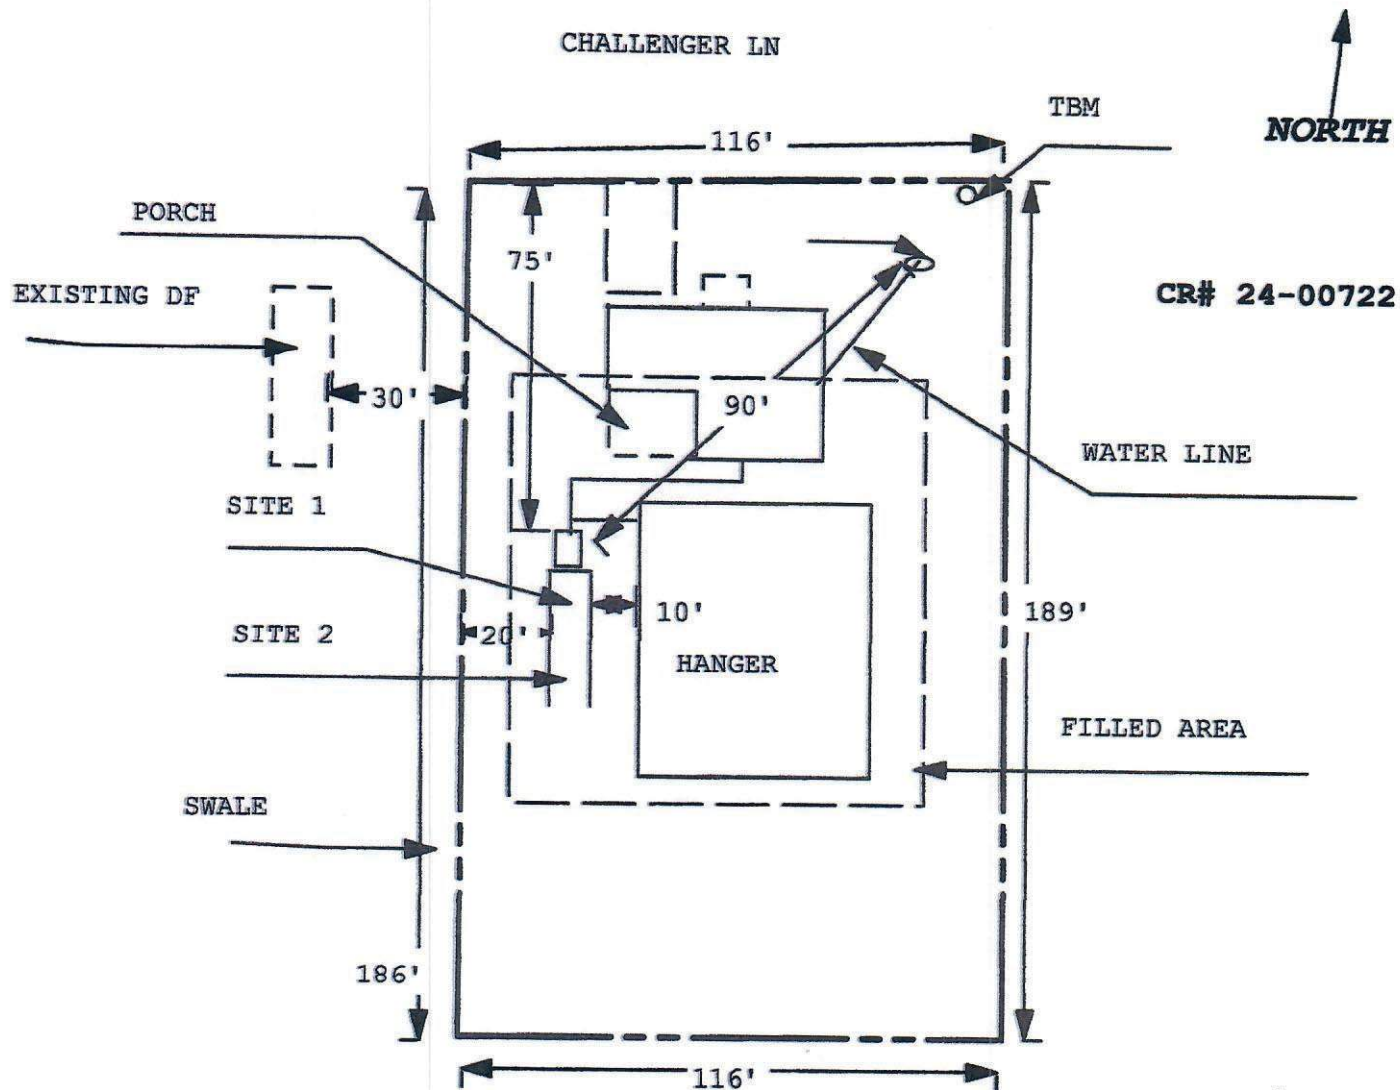

1 INCH = 40 FEET

NO WELLS WITHIN 100'

Site Plan Submitted By Paul L. Lyle Date 9/29/25
Plan Approved ☒ Not Approved ☐ Date 10/2/25
By [Signature] Columbia CPHU

Notes: _____