



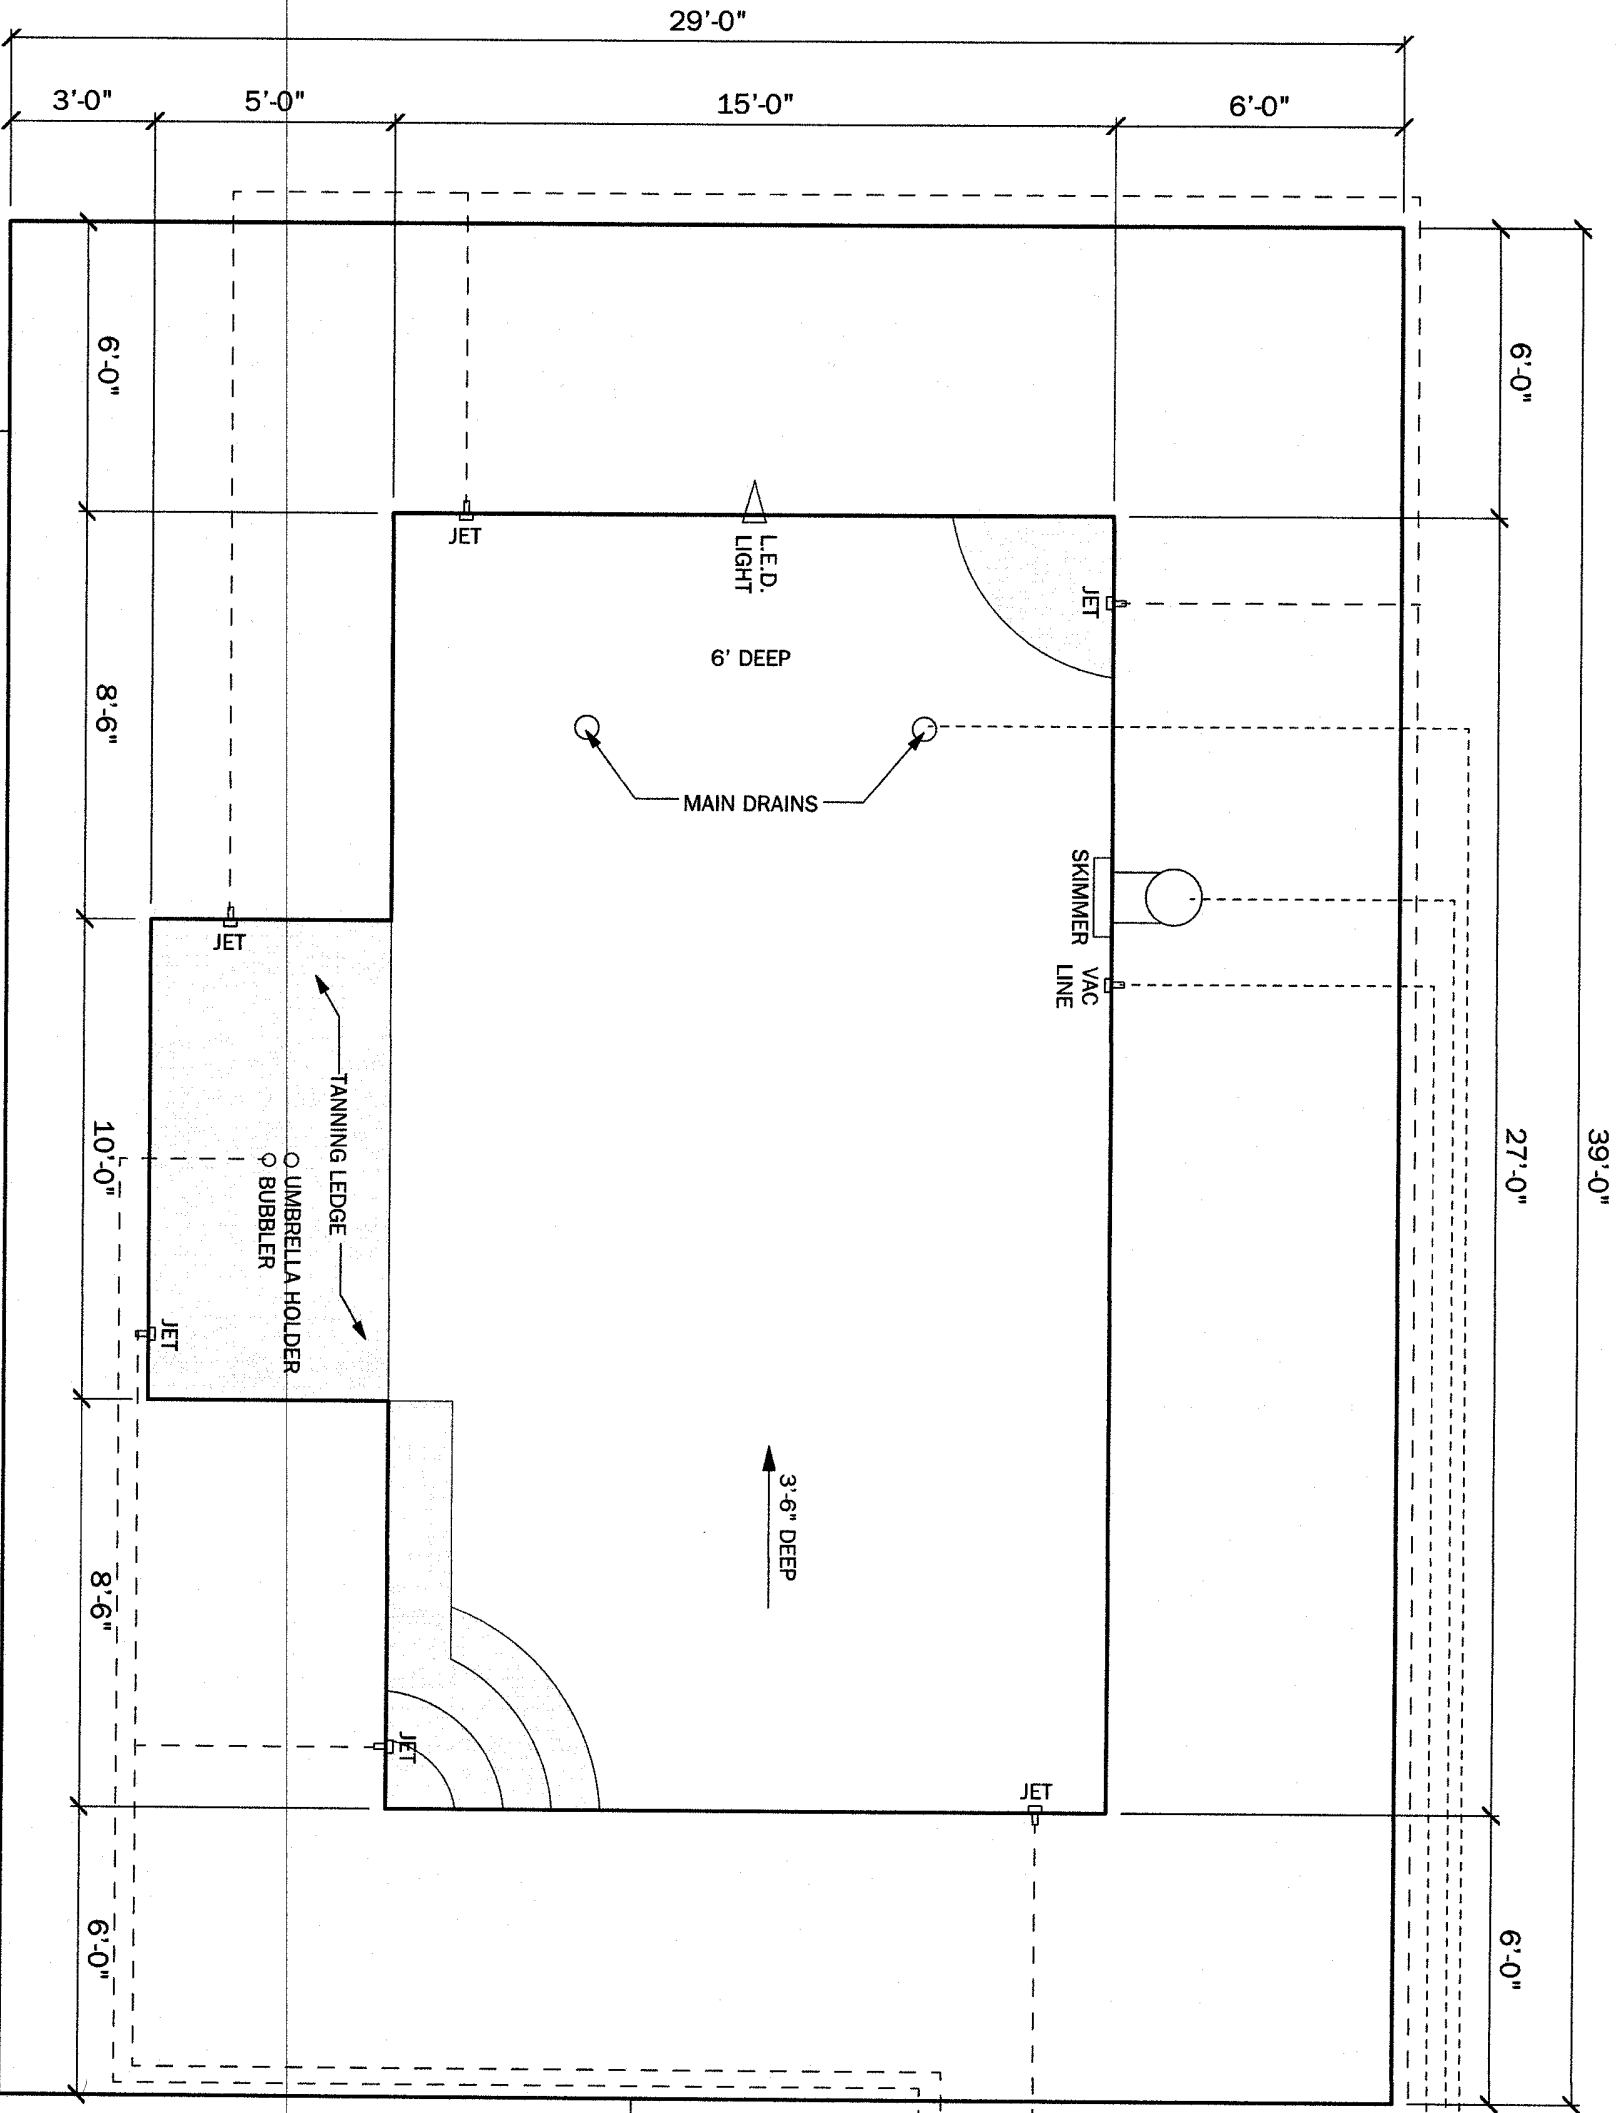

EXISTING PORCH

EXISTING HOUSE

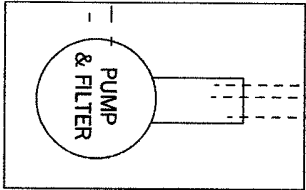


SUPPLY LINES

SUCTION LINES

POOL LAYOUT

SCALE: 1/4" = 1'-0"

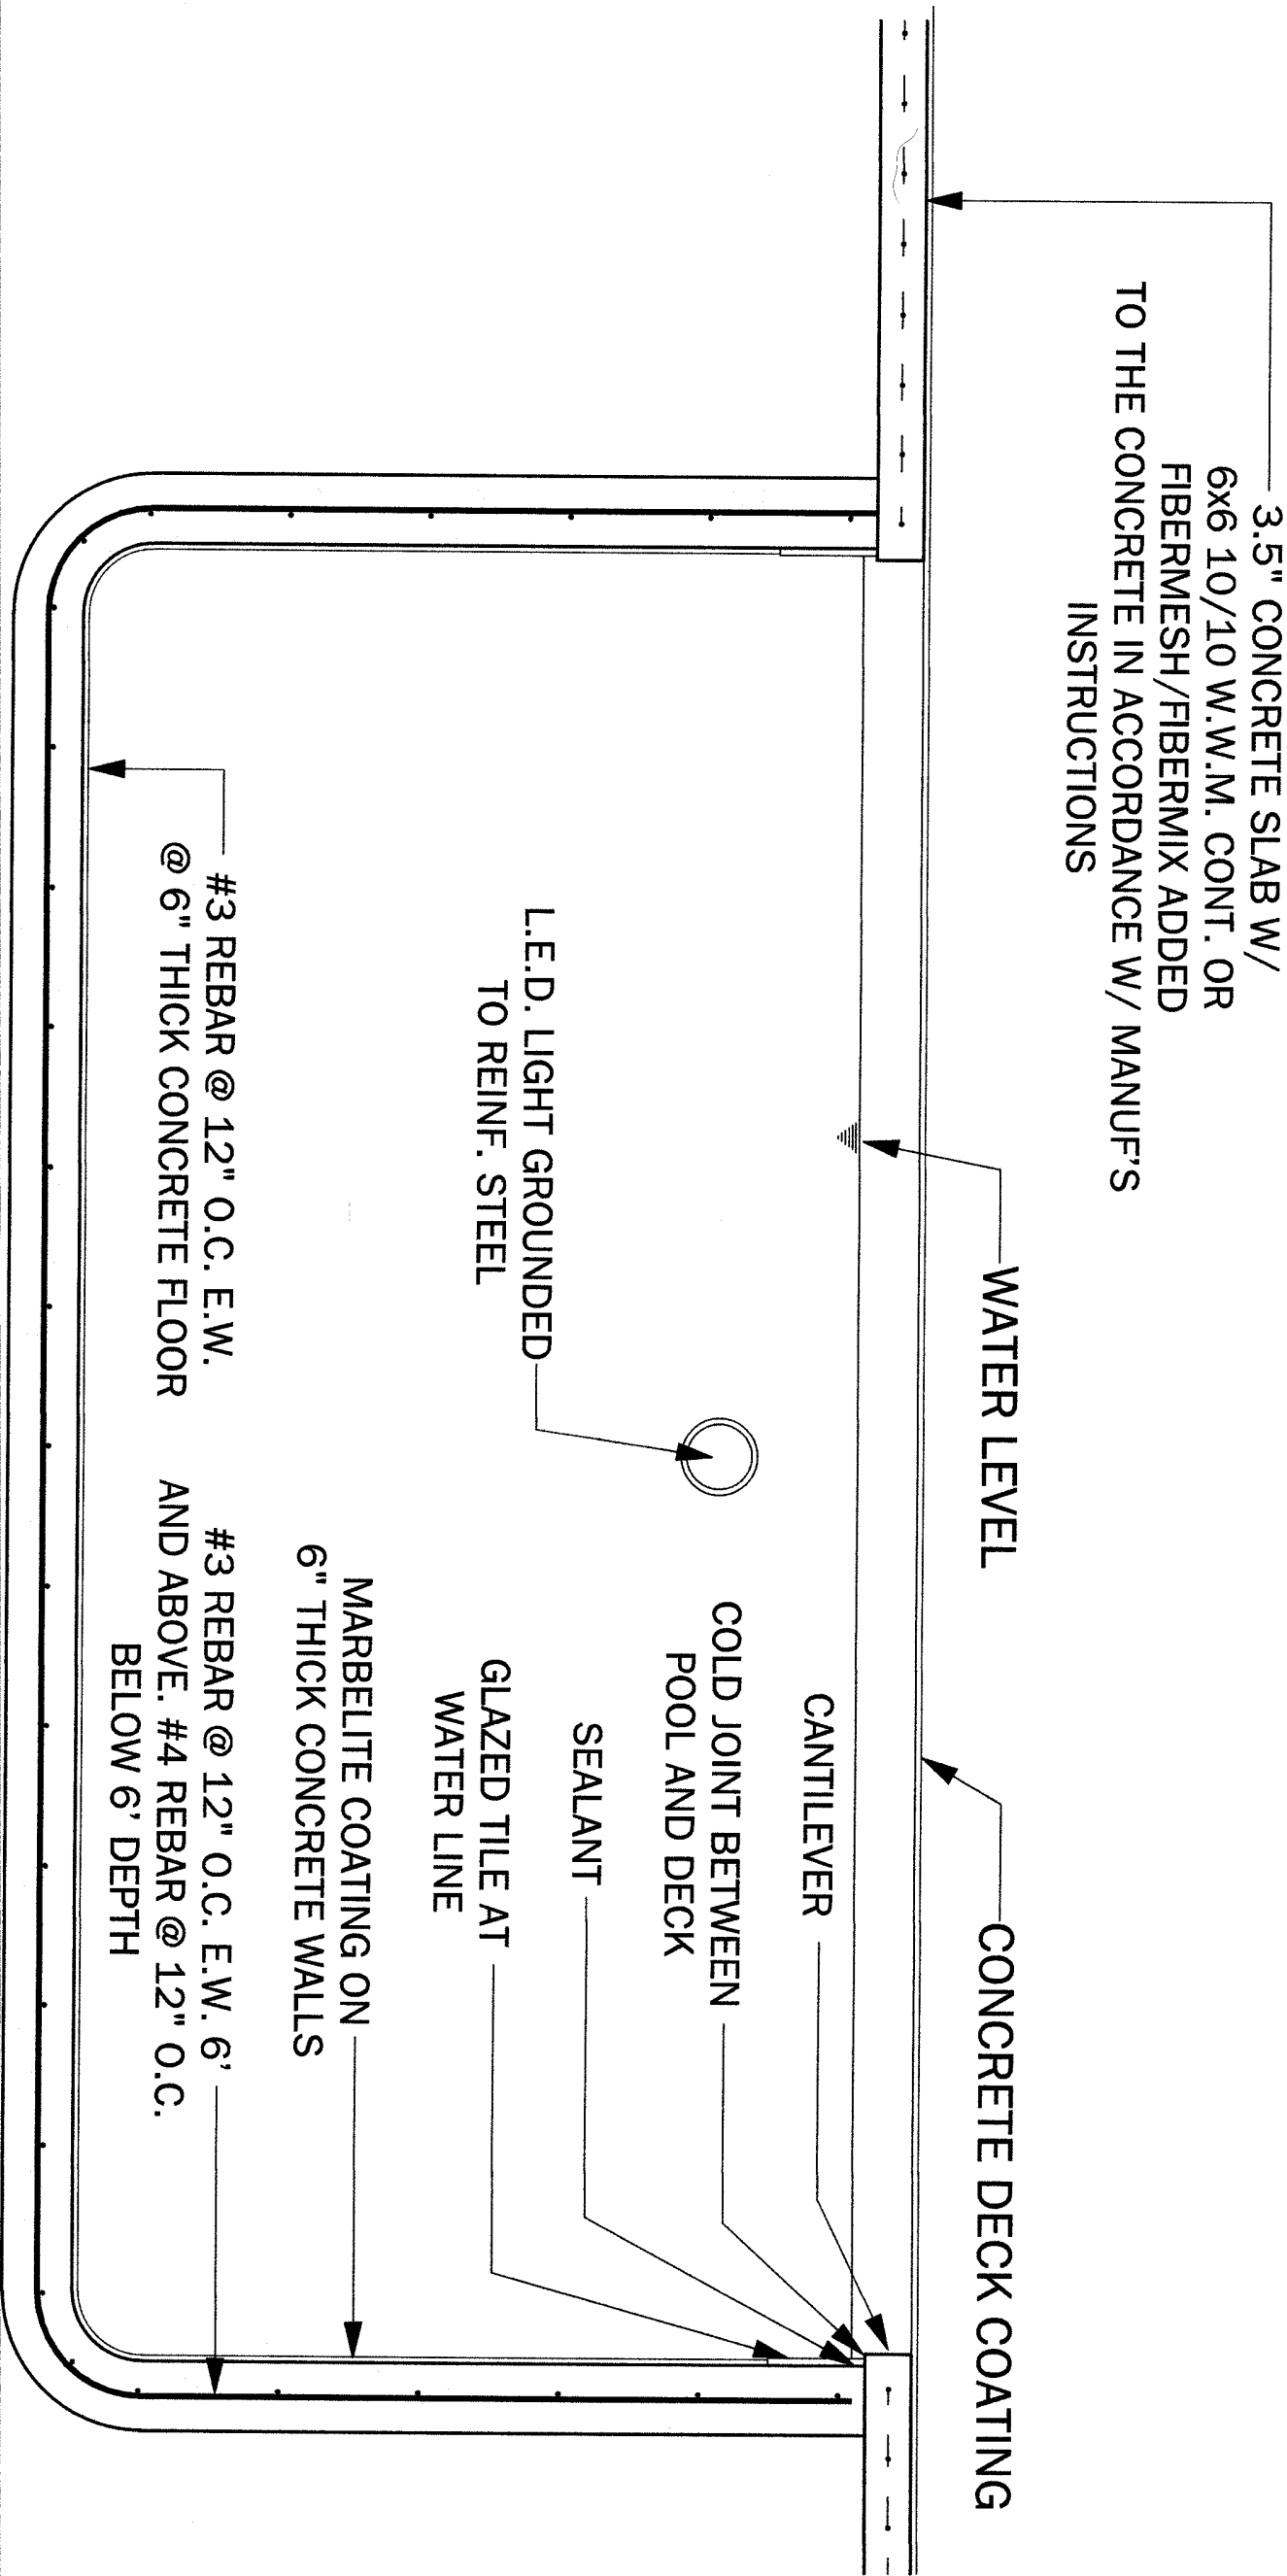

TYP. POOL SECTION

SCALE: 3/8" = 1'-0"