



STATE OF FLORIDA
DEPARTMENT OF HEALTH
ONSITE SEWAGE TREATMENT AND DISPOSAL
SYSTEM
APPLICATION FOR CONSTRUCTION PERMIT

PERMIT NO.
DATE PAID:
FEE PAID:
RECEIPT #:

20-1806
12/15/20
318.00
1607537

APPLICATION FOR:

[X] New System [] Existing System [] Holding Tank [] Innovative
[] Repair [] Abandonment [] Temporary []

APPLICANT: TIMMY ROGERS

AGENT: NEWSOME WELL & SEPTIC

TELEPHONE: 386.462.7745

MAILING ADDRESS: 12718 NW 77 TERRACE ALACHUA FL 32615

TO BE COMPLETED BY APPLICANT OR APPLICANT'S AUTHORIZED AGENT. SYSTEMS MUST BE CONSTRUCTED BY A PERSON LICENSED PURSUANT TO 489.105(3)(m) OR 489.552, FLORIDA STATUTES. IT IS THE APPLICANT'S RESPONSIBILITY TO PROVIDE DOCUMENTATION OF THE DATE THE LOT WAS CREATED OR PLATTED (MM/DD/YY) IF REQUESTING CONSIDERATION OF STATUTORY GRANDFATHER PROVISIONS.

PROPERTY INFORMATION

LOT: _____ BLOCK: _____ SUBDIVISION: _____ PLATTED: _____

PROPERTY ID #: 03-75-17-09876-002 ZONING: A I/M OR EQUIVALENT: [Y / N]

PROPERTY SIZE: 29.2 ACRES WATER SUPPLY: [X] PRIVATE PUBLIC [] <=2000GPD [] >2000GPD

IS SEWER AVAILABLE AS PER 381.0065, FS? [Y / N] DISTANCE TO SEWER: > 50 FT

PROPERTY ADDRESS: 20069 US-441, High Springs, FL 32643

DIRECTIONS TO PROPERTY: Take US-441 S towards High Springs; Property on the LEFT 6 miles South of I-75

BUILDING INFORMATION

[X] RESIDENTIAL [] COMMERCIAL

Unit No	Type of Establishment	No. of Bedrooms	Building Area Sqft	Commercial/Institutional System Design Table 1, Chapter 64E-6, FAC
1	<u>SFR</u>	<u>2</u>	<u>1496</u>	
2				
3				
4				

[] Floor/Equipment Drains [] Other (Specify) _____

SIGNATURE: Kyle Meyer DATE: 12/11/2020


20-1886

NOTES:


PROPOSING:
900 GAL SEPTIC TANK
375ft² TRENCH D.F.

No pertinent features within
proximity on adjacent lots


SCALE 1" : 50'


12/03/2020

425'

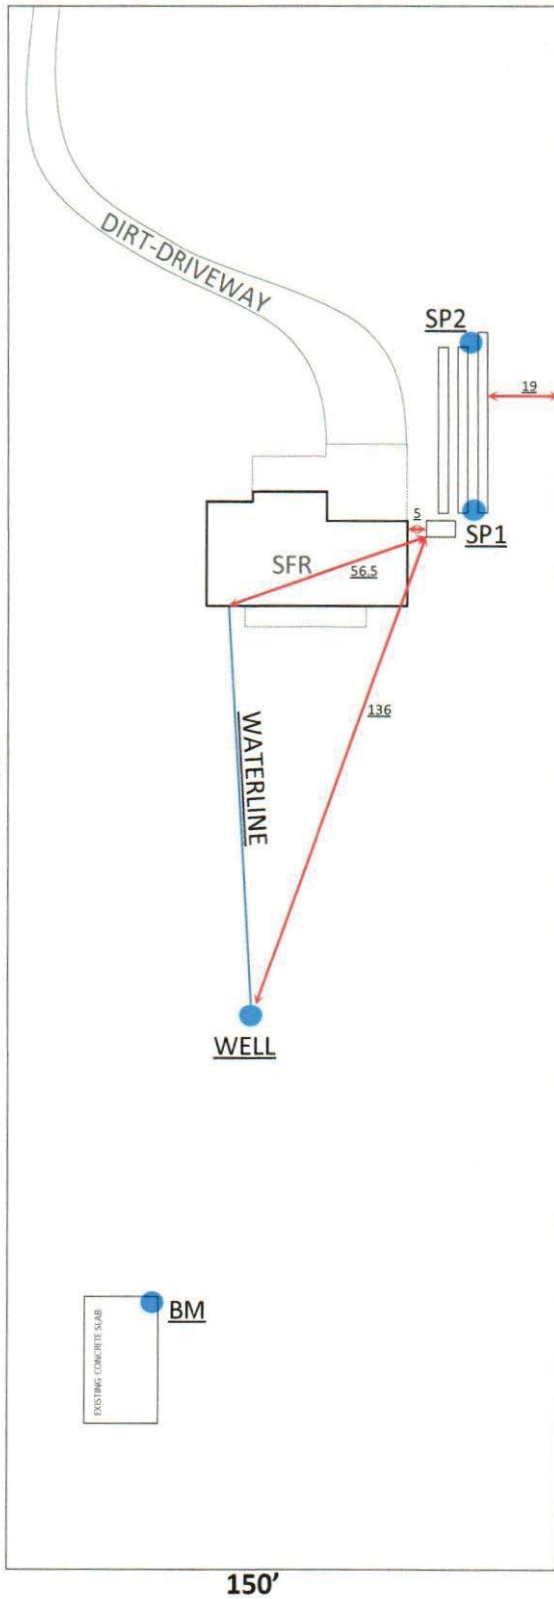

APPROVED
Columbia CHD

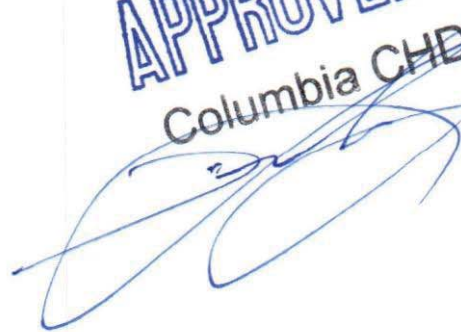
12/16/20