

10' 0"

0.8

NOTES:

- SHOP DRAWING APPROVAL

NO EXTRA CHARGES TO YOU.

Approved by _____ Date _____



Jacksonville

PHONE 904-772-6100 FAX: 904-772-1973

Lake City
PHONE 386-755-6894 FAX 386-755-7973


Sanford
PHONE 407-322-0059 FAX 407-322-5553

BUILDER:
N/A

LEGAL ADDRESS
LAUMAN GLEN
COLUMBIA CTY., FL

| MODEL | REVISION |
|-------|----------|
| | |

SCALE: NTS

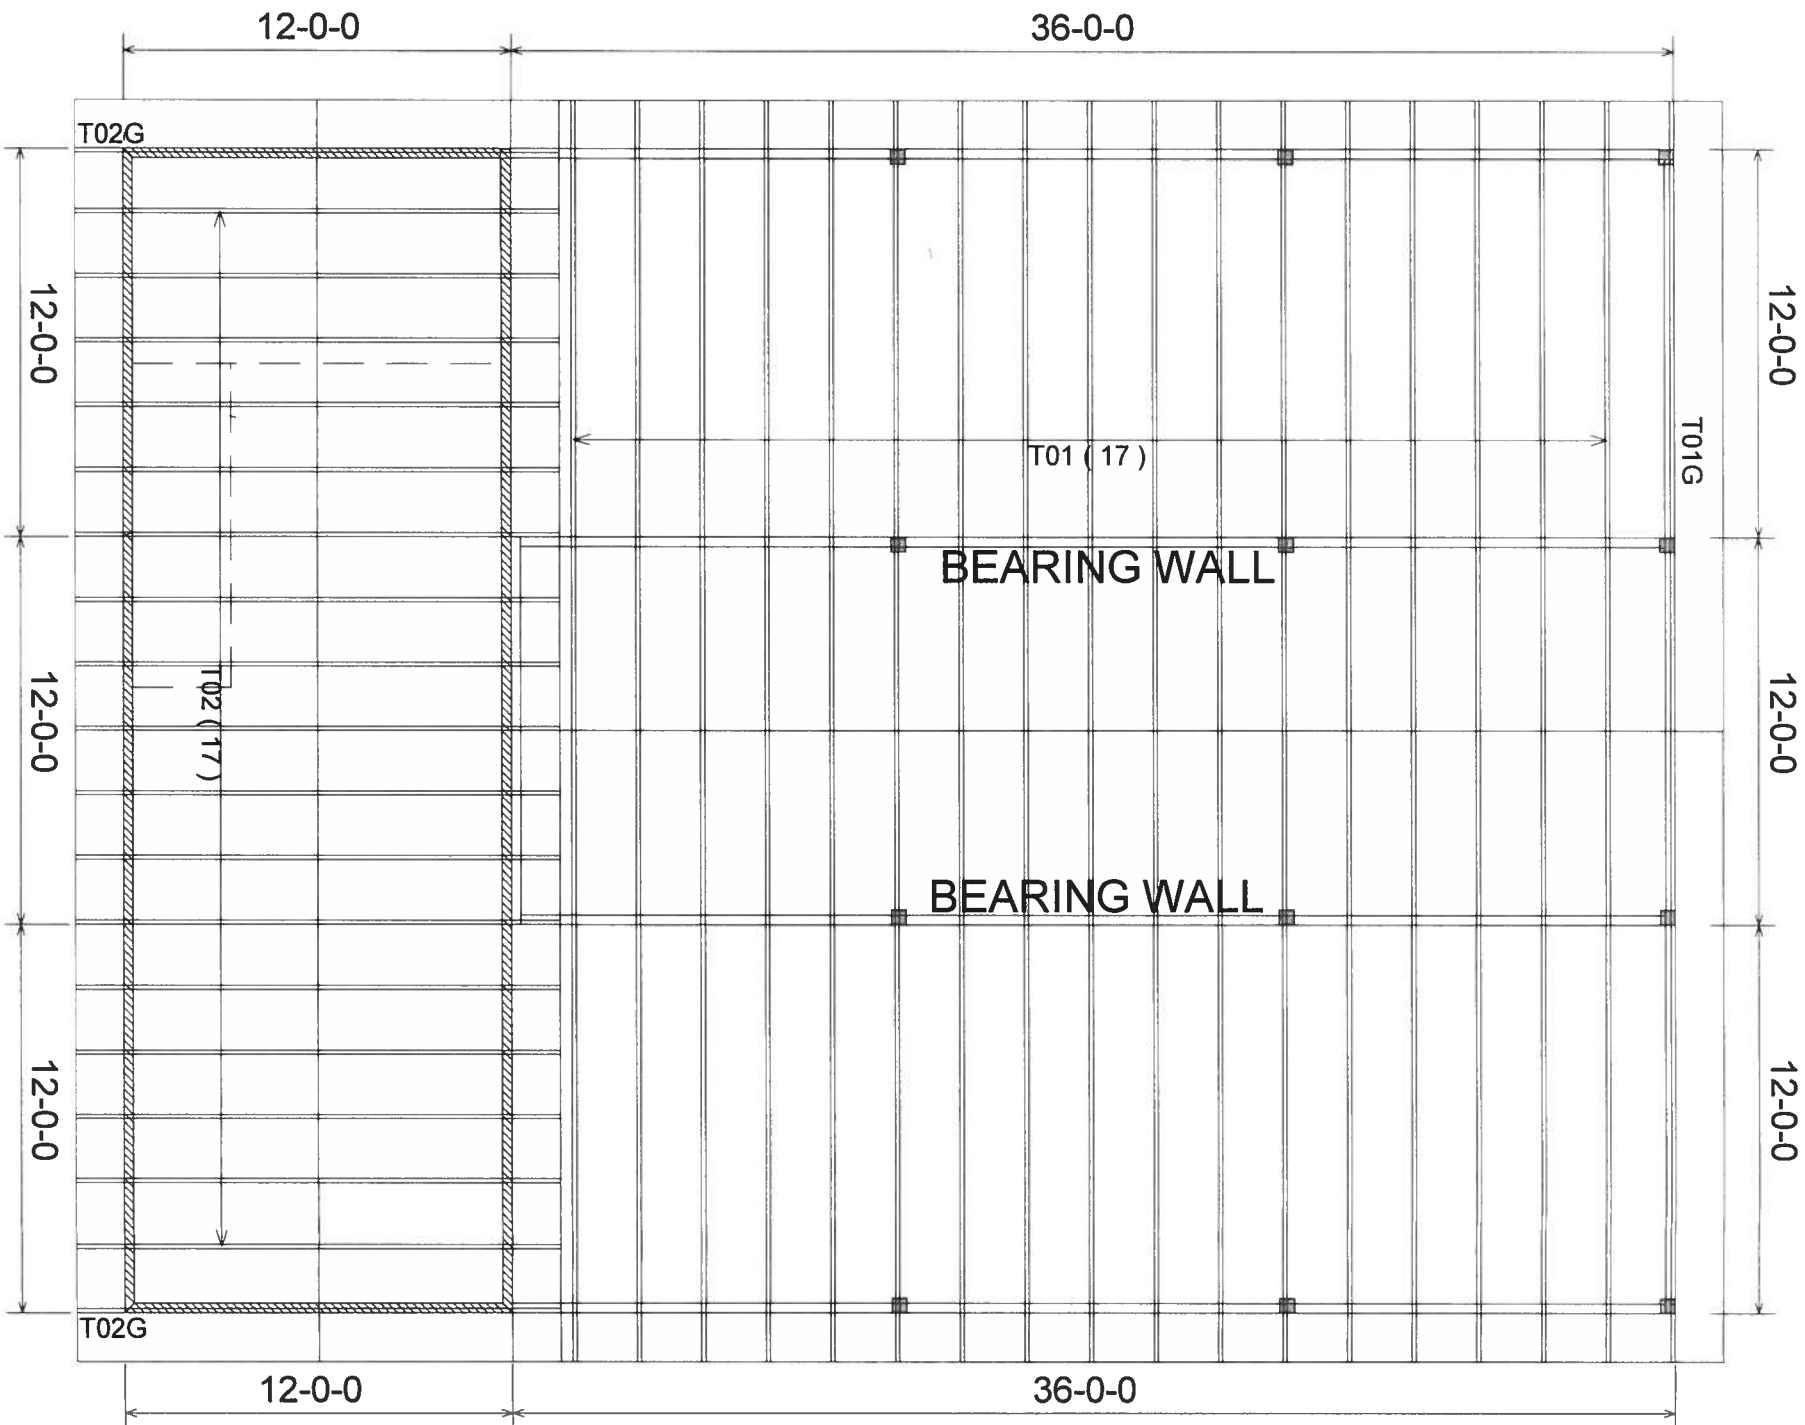

ROOF PITCH: 4/12

CEILING: 2/12

OVERHANG: 1' 6"

HANGER LIST:
NONE

VALLEY MAT.
NONE

NOTE: ADDL' BEARING WALLS