



STATE OF FLORIDA  
DEPARTMENT OF HEALTH  
ONSITE SEWAGE TREATMENT AND DISPOSAL  
SYSTEM  
APPLICATION FOR CONSTRUCTION PERMIT

PERMIT NO. 21-0142  
DATE PAID: 2/12/21  
FEE PAID: 200.00  
RECEIPT #: 1230293

APPLICATION FOR:

[ ] New System [ ☒ ] Existing System [ ] Holding Tank [ ] Innovative  
[ ] Repair [ ] Abandonment [ ] Temporary [ ]

APPLICANT: Cailee Griffin

AGENT: Dale Burd / Dale Burd LLC

TELEPHONE: 386-365-7674

MAILING ADDRESS: 20619 County Road 137, Lake City, FL, 32024

TO BE COMPLETED BY APPLICANT OR APPLICANT'S AUTHORIZED AGENT. SYSTEMS MUST BE CONSTRUCTED BY A PERSON LICENSED PURSUANT TO 489.105(3)(m) OR 489.552, FLORIDA STATUTES. IT IS THE APPLICANT'S RESPONSIBILITY TO PROVIDE DOCUMENTATION OF THE DATE THE LOT WAS CREATED OR PLATTED (MM/DD/YY) IF REQUESTING CONSIDERATION OF STATUTORY GRANDFATHER PROVISIONS.

PROPERTY INFORMATION

LOT: N BLOCK: NA SUBDIVISION: Rolling Green Hills Unrec PLATTED: NA

PROPERTY ID #: 02-6S-17-09553-015 ZONING: NA I/M OR EQUIVALENT: [ No ]

PROPERTY SIZE: 2.13 ACRES WATER SUPPLY: [ ☒ ] PRIVATE PUBLIC [ ]  $\leq 2000$  GPD [ ]  $> 2000$  GPD

IS SEWER AVAILABLE AS PER 381.0065, FS? [ No ] DISTANCE TO SEWER: NA FT

PROPERTY ADDRESS: 1277 October Road, Lake City, FL, 32025

DIRECTIONS TO PROPERTY: US 441 South, TL SR 238, TR October Road, 1.5 miles on left (1st drive past SE Pleasure Pl)

BUILDING INFORMATION

[ ☒ ] RESIDENTIAL [ ] COMMERCIAL

Unit No	Type of Establishment	No. of Bedrooms	Building Area Sqft	Commercial/Institutional System Design Table 1, Chapter 64E-6, FAC
1	SF Residential / MH	3	1508	3 BR for 3 BR Like for like
2				Original 00-0256-N <b>ORIGINAL ATTACHED</b>
3				
4				

[ ] Floor/Equipment Drains [ ] Other (Specify) \_\_\_\_\_

SIGNATURE: [Signature]

DATE: 2/11/2021



STATE OF FLORIDA  
DEPARTMENT OF HEALTH  
APPLICATION FOR ONSITE SEWAGE DISPOSAL SYSTEM CONSTRUCTION PERMIT

Permit Application Number 21-0142

----- PART II - SITEPLAN -----

Scale: 1 inch = 40 feet.

Plans  
See  
Attached

Notes: \_\_\_\_\_  
\_\_\_\_\_  
\_\_\_\_\_

Site Plan submitted by: [Signature] \_\_\_\_\_  
Plan Approved \_\_\_\_\_ Not Approved \_\_\_\_\_  
By [Signature] Columbia County Health Department


CONTRACTOR

Date 2/15/2021

**ALL CHANGES MUST BE APPROVED BY THE COUNTY HEALTH DEPARTMENT**





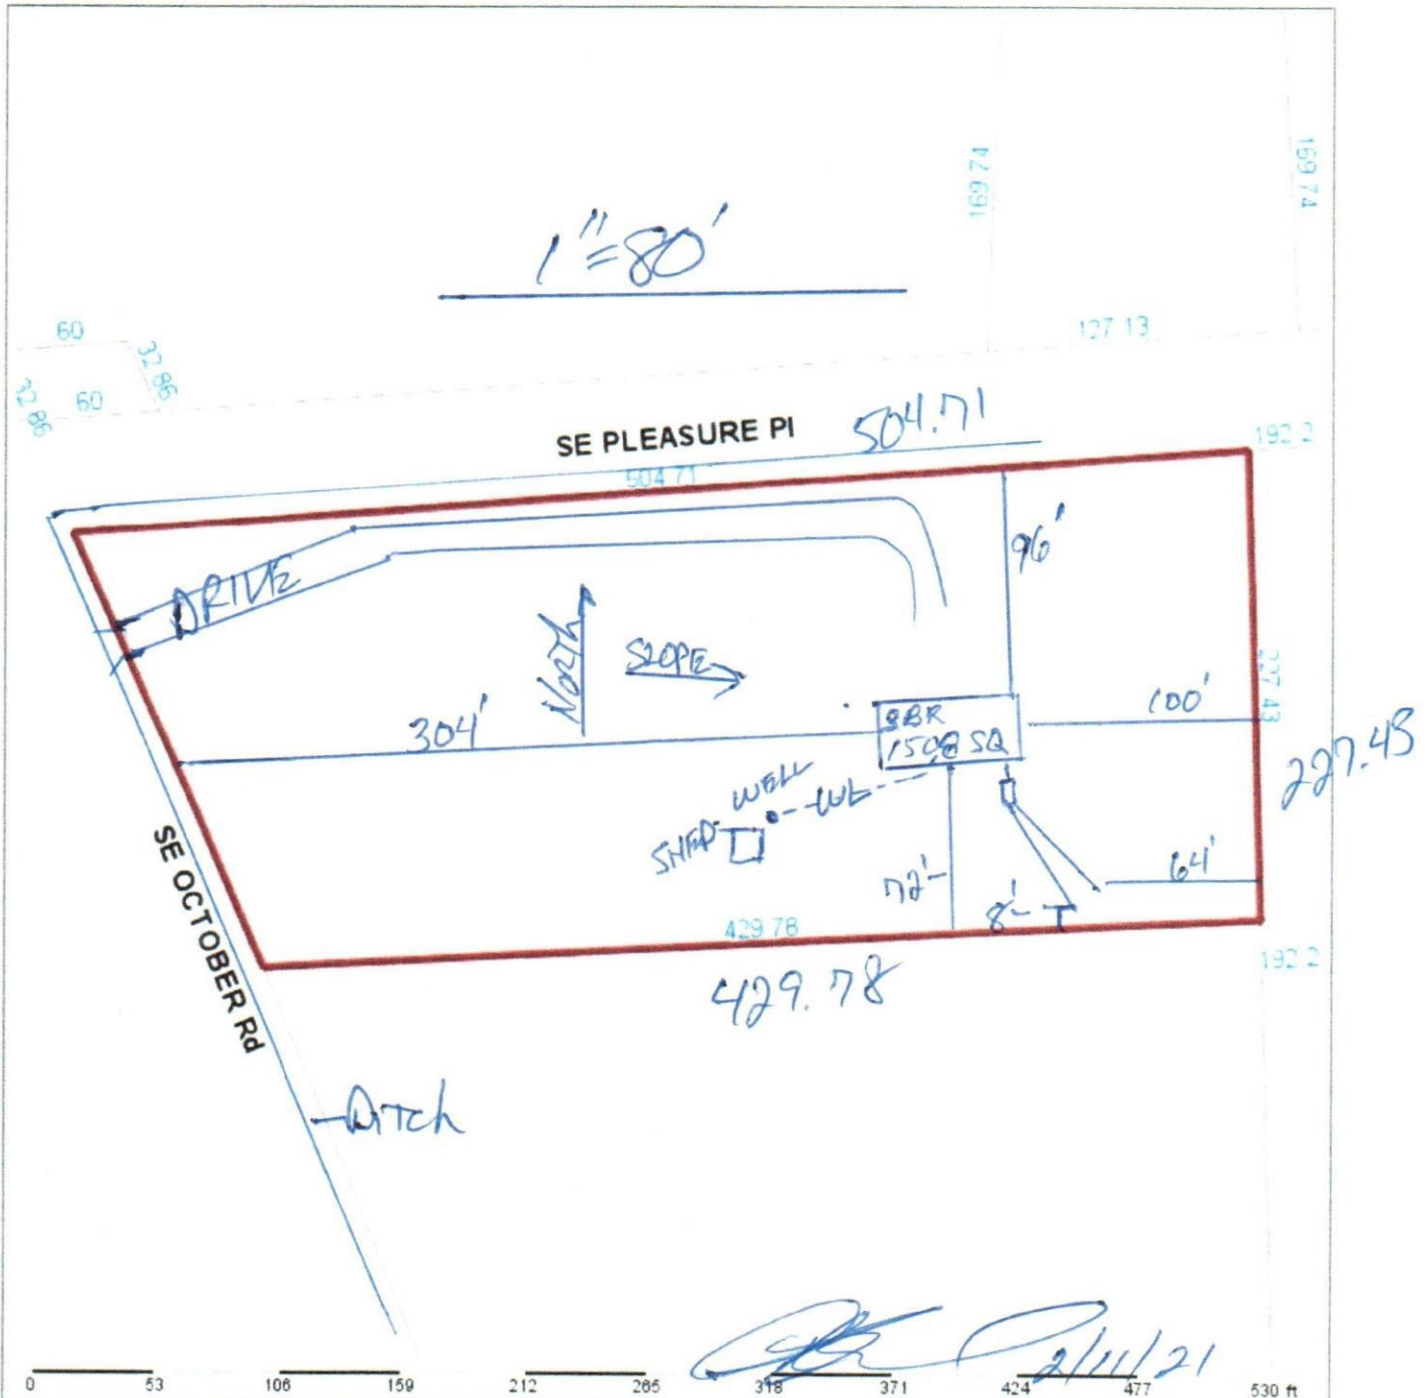

### Columbia County Property Appraiser Jeff Hampton | Lake City, Florida | 386-758-1083

**PARCEL: 02-6S-17-09553-015** | MOBILE HOM (000200) | 2.13 AC

COMM SE COR, RUN W 612.26 FT, N 348.43 FT TO S R/W OF A CO GRD RD, S 85 DEG WALONG R.W 880.83 FT FOR  
POB, CONT S 85 DEG WALONG R/W 504.71 FT TO E R/

**GRIFFIN CAILEE**  
Owner: 686 SW AMBERWOOD LOOP  
APT 108  
LAKE CITY, FL 32025  
Site: 1277 OCTOBER RD, LAKE  
CITY

Sales 6/24/2019 \$100 I (U)  
Info 4/8/2003 \$15,000 V (Q)

2021 Working Values			
Mkt Lnd	\$23,084	Appraised	\$65,255
Ag Lnd	\$0	Assessed	\$65,255
Bldg	\$40,471	Exempt	\$0
XFOB	\$1,700		
Just	\$65,255	Total	county: \$65,255
		Taxable	city: \$65,255
			other: \$65,255
			school: \$65,255

#### NOTES:

Columbia County, FL

This information was derived from data which was compiled by the Columbia County Property Appraiser Office solely for the governmental purpose of property assessment. This information should not be relied upon by anyone as a determination of the ownership of property or market value. No warranties, expressed or implied, are provided for the accuracy of the data herein, its use, or its interpretation. Although it is periodically updated, this information may not reflect the data currently on file in the Property Appraiser's office.

GrizzlyLogic.com

