




S
A-3 CARRY BEAM & MATING ELEMENT ATTACHMENT DETAIL
SCALE: NTS

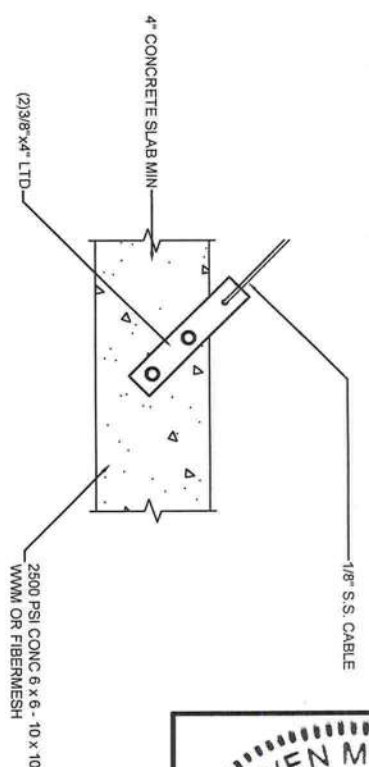

H-1
A-3 CABLE CONNECTIONS AT FOUNDATION
SCALE: NTS

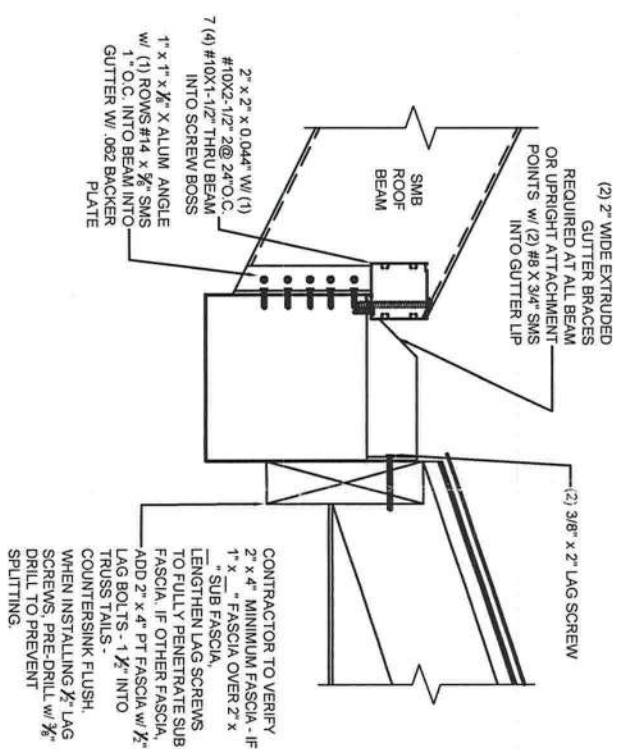

G
A-3 GUTTER BRACE & MATING ELEMENT ATTACHMENT DETAIL
SCALE: NTS

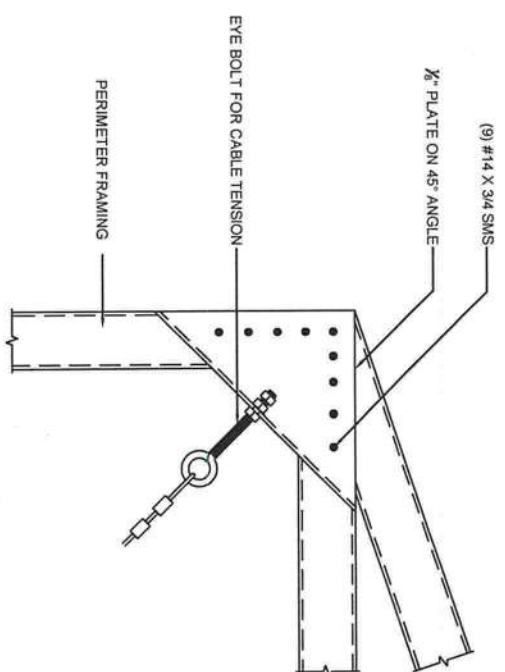

H-2
A-3 CABLE CONNECTION AT CORNER
SCALE: NTS



PROFESSIONAL ENGINEER
STEVEN MORAGA, P.E.
FLORIDA LICENSE: 64609

SUNCOAST ARCHITECTURE
& ENGINEERING, LLC
13630 58TH STREET NORTH SUITE 101
CLEARWATER FL 33760
TEL: (727) 532-9000
FAX: (727) 532-9008
FLORIDA LICENSES: AA26001769 & CA #28841

PROJECT ADDRESS:
MARTIN
997 SW HILL CREEK DR
COLUMBIA, FL

DRAWN BY
EL
DATE DRAWN
06/29/12
REVISION
A
A

A-3