



Lumber design values are in accordance with ANSI/TPI 1 section 6.3
These truss designs rely on lumber values established by others.

RE: 2500817 - IC CONST. - MCKENZIE RES.

MiTek USA, Inc.

6904 Parke East Blvd.
Tampa, FL 33610-4115

Site Information:

Customer Info: IC Construction Project Name: McKenzie Res. Model: Custom
Lot/Block: N/A Subdivision: N/A
Address: TBD, TBD
City: Columbia Cty State: FL

Name Address and License # of Structural Engineer of Record, If there is one, for the building.

Name: License #:
Address:
City: State:

General Truss Engineering Criteria & Design Loads (Individual Truss Design Drawings Show Special Loading Conditions):

Design Code: FBC2017/TPI2014 Design Program: MiTek 20/20 8.2
Wind Code: ASCE 7-10 Wind Speed: 130 mph
Roof Load: 37.0 psf Floor Load: N/A psf

This package includes 36 individual, Truss Design Drawings and 0 Additional Drawings.

With my seal affixed to this sheet, I hereby certify that I am the Truss Design Engineer and this index sheet conforms to 61G15-31.003, section 5 of the Florida Board of Professional Engineers Rules.

No.	Seal#	Truss Name	Date	No.	Seal#	Truss Name	Date
1	T21529571	CJ01	10/8/20	23	T21529593	T10	10/8/20
2	T21529572	CJ02	10/8/20	24	T21529594	T11	10/8/20
3	T21529573	CJ02A	10/8/20	25	T21529595	T11G	10/8/20
4	T21529574	CJ03	10/8/20	26	T21529596	T12	10/8/20
5	T21529575	CJ04	10/8/20	27	T21529597	T12G	10/8/20
6	T21529576	CJ05	10/8/20	28	T21529598	T13	10/8/20
7	T21529577	EJ01	10/8/20	29	T21529599	T14	10/8/20
8	T21529578	EJ02	10/8/20	30	T21529600	T15	10/8/20
9	T21529579	EJ03	10/8/20	31	T21529601	T16	10/8/20
10	T21529580	HJ08	10/8/20	32	T21529602	V01	10/8/20
11	T21529581	HJ09	10/8/20	33	T21529603	V02	10/8/20
12	T21529582	T01	10/8/20	34	T21529604	V03	10/8/20
13	T21529583	T01G	10/8/20	35	T21529605	V04	10/8/20
14	T21529584	T02	10/8/20	36	T21529606	V05	10/8/20
15	T21529585	T02G	10/8/20				
16	T21529586	T03	10/8/20				
17	T21529587	T04	10/8/20				
18	T21529588	T05	10/8/20				
19	T21529589	T06	10/8/20				
20	T21529590	T07	10/8/20				
21	T21529591	T08	10/8/20				
22	T21529592	T09	10/8/20				




The truss drawing(s) referenced above have been prepared by MiTek USA, Inc. under my direct supervision based on the parameters provided by Builders FirstSource-Jacksonville.

Truss Design Engineer's Name: Velez, Joaquin

My license renewal date for the state of Florida is February 28, 2021.

IMPORTANT NOTE: The seal on these truss component designs is a certification that the engineer named is licensed in the jurisdiction(s) identified and that the designs comply with ANSI/TPI 1. These designs are based upon parameters shown (e.g., loads, supports, dimensions, shapes and design codes), which were given to MiTek or TRENCO. Any project specific information included is for MiTek's or TRENCO's customers file reference purpose only, and was not taken into account in the preparation of these designs. MiTek or TRENCO has not independently verified the applicability of the design parameters or the designs for any particular building. Before use, the building designer should verify applicability of design parameters and properly incorporate these designs into the overall building design per ANSI/TPI 1, Chapter 2.

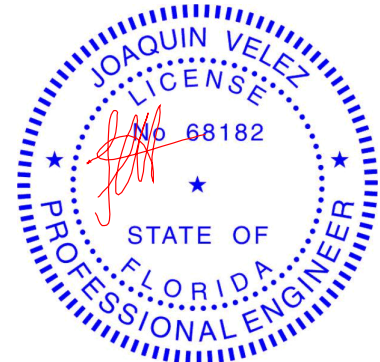


Joaquin Velez PE No.68182
MiTek USA, Inc. FL Cert 6634
6904 Parke East Blvd. Tampa FL 33610
Date:

October 8, 2020

Job	Truss	Truss Type	Qty	Ply	IC CONST. - MCKENZIE RES.	T21529571
2500817	CJ01	Jack-Open	4	1	Job Reference (optional)	

Builders FirstSource (Jacksonville, FL),
Jacksonville, FL - 32244,
8.240 s Mar 9 2020 MiTek Industries, Inc. Thu Oct 8 13:52:12 2020 Page 1

ID:QB9Wo1vOXHl9XKsszg1pccyZ9Hw-3QY19A7AY79t0y7tO_ZM2QqyGsvSqzaHOgJg9jyVSaX

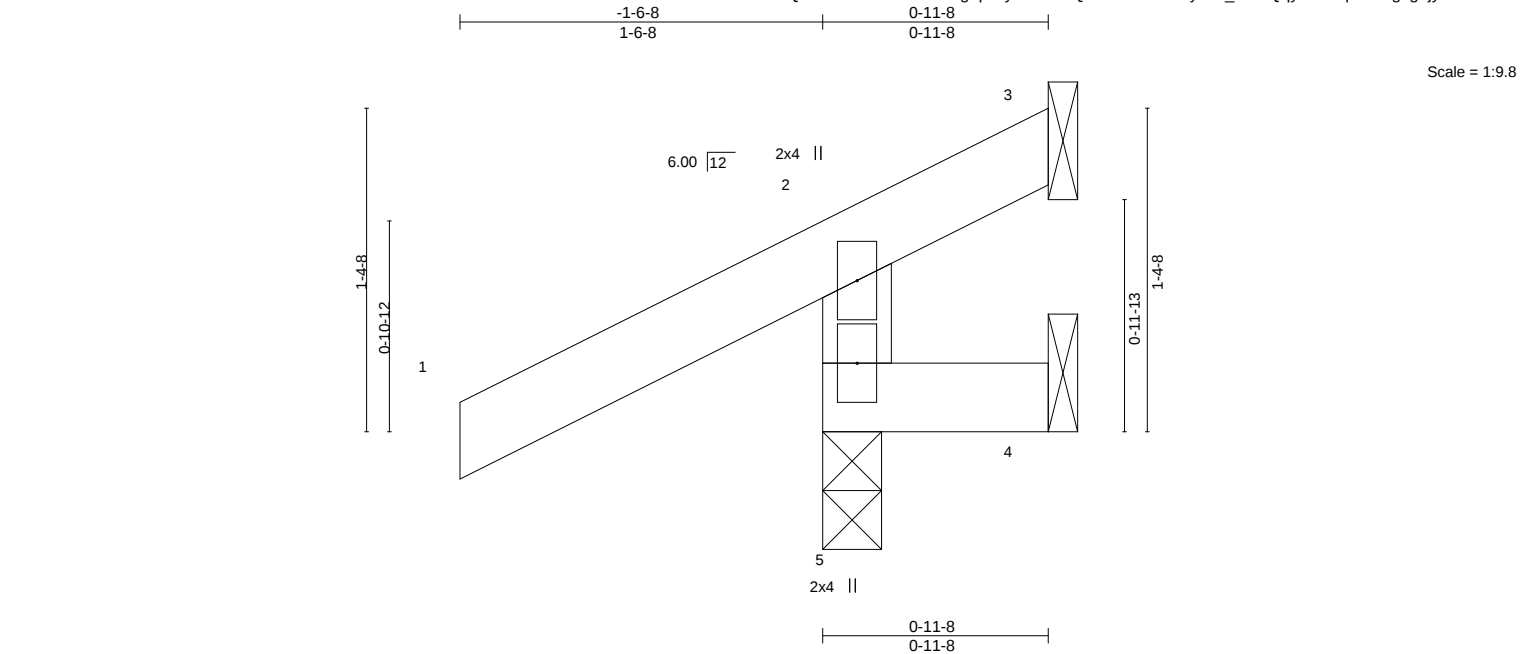


LOADING (psf)	SPACING-	2-0-0	CSI.	DEFL.	in	(loc)	I/defl	L/d	PLATES	GRIP
TCLL 20.0	Plate Grip DOL	1.25	TC 0.23	Vert(LL)	0.00	5	>999	240	MT20	244/190
TCDL 7.0	Lumber DOL	1.25	BC 0.04	Vert(CT)	0.00	5	>999	180		
BCLL 0.0 *	Rep Stress Incr	YES	WB 0.00	Horz(CT)	-0.00	3	n/a	n/a		
BCDL 10.0	Code FBC2017/TPI2014		Matrix-MR						Weight: 6 lb	FT = 20%

LUMBER-	BRACING-
TOP CHORD 2x4 SP No.2	TOP CHORD Structural wood sheathing directly applied or 0-11-8 oc purlins, except end verticals.
BOT CHORD 2x4 SP No.2	BOT CHORD Rigid ceiling directly applied or 10-0-0 oc bracing.
WEBS 2x4 SP No.3	

REACTIONS. (size) 5=0-3-0, 3=Mechanical, 4=Mechanical
Max Horz 5=48(LC 9)
Max Uplift 5=-102(LC 12), 3=-52(LC 1), 4=-15(LC 1)
Max Grav 5=217(LC 1), 3=26(LC 8), 4=9(LC 3)

FORCES. (lb) - Max. Comp./Max. Ten. - All forces 250 (lb) or less except when shown.

NOTES-
1) Wind: ASCE 7-10; Vult=130mph (3-second gust) Vasd=101mph; TCDL=4.2psf; BCDL=3.0psf; h=18ft; Cat. II; Exp C; Encl., GCpi=0.18; MWFRS (envelope) gable end zone and C-C Exterior(2) zone; end vertical left exposed;C-C for members and forces & MWFRS for reactions shown; Lumber DOL=1.60 plate grip DOL=1.60
2) This truss has been designed for a 10.0 psf bottom chord live load nonconcurrent with any other live loads.
3) * This truss has been designed for a live load of 20.0psf on the bottom chord in all areas where a rectangle 3-6-0 tall by 2-0-0 wide will fit between the bottom chord and any other members.
4) Refer to girder(s) for truss to truss connections.
5) Provide mechanical connection (by others) of truss to bearing plate capable of withstanding 102 lb uplift at joint 5, 52 lb uplift at joint 3 and 15 lb uplift at joint 4.

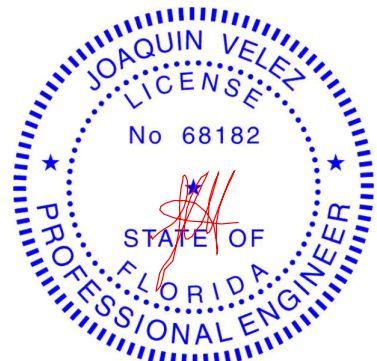

Joaquin Velez PE No.68182
MiTek USA, Inc. FL Cert 6634
6904 Parke East Blvd. Tampa FL 33610
Date:


October 8,2020



6904 Parke East Blvd.
Tampa, FL 36610

Job 2500817	Truss CJ02	Truss Type Jack-Open	Qty 2	Ply 1	IC CONST. - MCKENZIE RES. T21529572
----------------	---------------	-------------------------	----------	----------	--

Builders FirstSource (Jacksonville, FL), Jacksonville, FL - 32244, 8.240 s Mar 9 2020 MiTek Industries, Inc. Thu Oct 8 13:52:13 2020 Page 1
ID:QB9Wo1vOXHl9XKsszg1pcyZ9Hw-Xd6PNW8pJQHkd6h4yi4bbdN8lGFHZQqQdK3DhAyVsaW

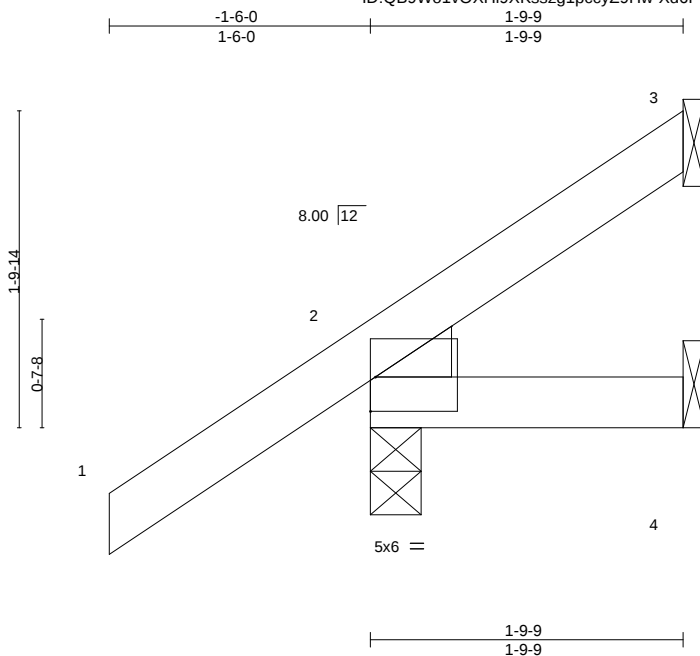

Scale = 1:13.2

Plate Offsets (X,Y)--		[2:0-0-3,0-0-2], [2:0-3-14,0-0-4], [2:Edge,0-2-6]									
LOADING (psf)		SPACING-		CSI.		DEFL.		in	(loc)	l/defl	L/d
TCLL	20.0	Plate Grip DOL	1.25	TC	0.18	Vert(LL)	0.00	7	>999	240	
TCDL	7.0	Lumber DOL	1.25	BC	0.06	Vert(CT)	-0.00	7	>999	180	
BCLL	0.0 *	Rep Stress Incr	YES	WB	0.00	Horz(CT)	0.00	3	n/a	n/a	
BCDL	10.0	Code	FBC2017/TPI2014	Matrix-MP							
										Weight: 10 lb	
										FT = 20%	


LUMBER-
TOP CHORD 2x4 SP No.2
BOT CHORD 2x4 SP No.2
WEDGE
Left: 2x4 SP No.3

BRACING-
TOP CHORD Structural wood sheathing directly applied or 1-9-9 oc purlins.
BOT CHORD Rigid ceiling directly applied or 10-0-0 oc bracing.

REACTIONS. (size) 3=Mechanical, 2=0-3-8, 4=Mechanical
Max Horz 2=100(LC 12)
Max Uplift 3=-35(LC 12), 2=-77(LC 12)
Max Grav 3=33(LC 19), 2=181(LC 1), 4=27(LC 3)

FORCES. (lb) - Max. Comp./Max. Ten. - All forces 250 (lb) or less except when shown.

NOTES-
1) Wind: ASCE 7-10; Vult=130mph (3-second gust) Vasd=101mph; TCDL=4.2psf; BCDL=3.0psf; h=18ft; Cat. II; Exp C; Encl., GCpi=0.18; MWFRS (envelope) gable end zone and C-C Exterior(2) zone;C-C for members and forces & MWFRS for reactions shown; Lumber DOL=1.60 plate grip DOL=1.60
2) This truss has been designed for a 10.0 psf bottom chord live load nonconcurrent with any other live loads.
3) * This truss has been designed for a live load of 20.0psf on the bottom chord in all areas where a rectangle 3-6-0 tall by 2-0-0 wide will fit between the bottom chord and any other members.
4) Refer to girder(s) for truss to truss connections.
5) Provide mechanical connection (by others) of truss to bearing plate capable of withstanding 35 lb uplift at joint 3 and 77 lb uplift at joint 2.

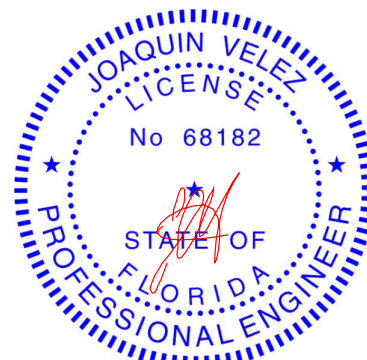

Joaquin Velez PE No.68182
MiTek USA, Inc. FL Cert 6634
6904 Parke East Blvd. Tampa FL 33610
Date:

October 8,2020

WARNING - Verify design parameters and READ NOTES ON THIS AND INCLUDED MITEK REFERENCE PAGE MII-7473 rev. 5/19/2020 BEFORE USE.

Design valid for use only with MiTek® connectors. This design is based only upon parameters shown, and is for an individual building component, not a truss system. Before use, the building designer must verify the applicability of design parameters and properly incorporate this design into the overall building design. Bracing indicated is to prevent buckling of individual truss web and/or chord members only. Additional temporary and permanent bracing is always required for stability and to prevent collapse with possible personal injury and property damage. For general guidance regarding the fabrication, storage, delivery, erection and bracing of trusses and truss systems, see **ANSI/TPI1 Quality Criteria, DSB-89 and BCSI Building Component Safety Information** available from Truss Plate Institute, 2670 Crain Highway, Suite 203 Waldorf, MD 20601




6904 Parke East Blvd.
Tampa, FL 33610

Job	Truss	Truss Type	Qty	Ply	IC CONST. - MCKENZIE RES.	T21529573
2500817	CJ02A	Jack-Open	2	1	Job Reference (optional)	

Builders FirstSource (Jacksonville, FL), Jacksonville, FL - 32244, 8.240 s Mar 9 2020 MiTek Industries, Inc. Thu Oct 8 13:52:13 2020 Page 1

ID:QB9W01vOXHI9XKsszg1pccyZ9Hw-Xd6PNW8pJQHkd6h4yi4bbdN8wGFhZQqQdK3DhAyVsaW

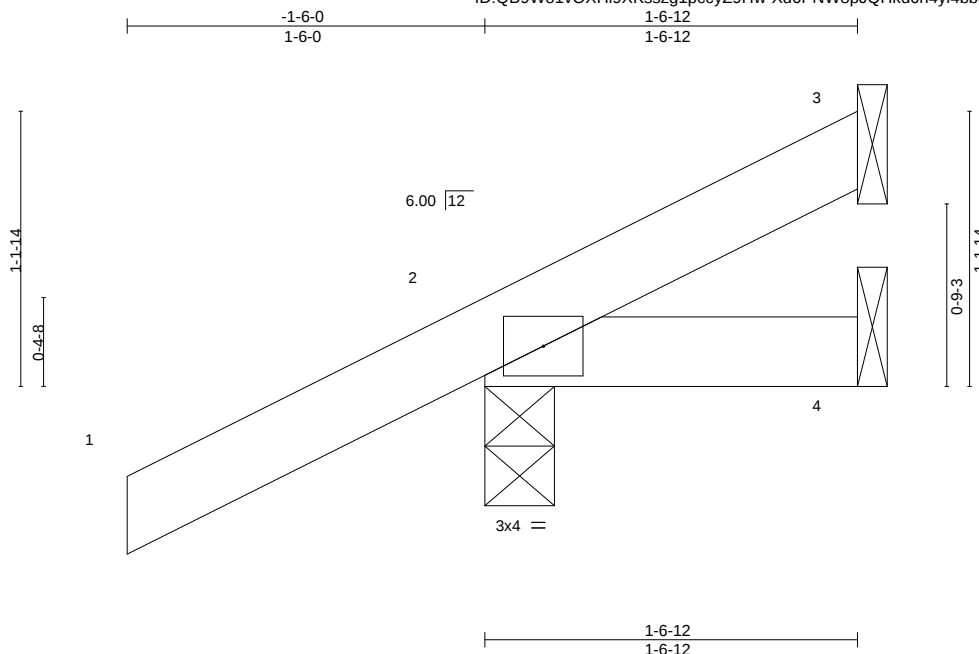

Scale = 1:9.7

LOADING (psf)	SPACING-	2-0-0	CSI.	DEFL.	in	(loc)	l/defl	L/d	PLATES	GRIP
TCLL 20.0	Plate Grip DOL	1.25	TC 0.17	Vert(LL)	-0.00	7	>999	240	MT20	244/190
TCDL 7.0	Lumber DOL	1.25	BC 0.04	Vert(CT)	-0.00	7	>999	180		
BCLL 0.0 *	Rep Stress Incr	YES	WB 0.00	Horz(CT)	0.00	2	n/a	n/a		
BCDL 10.0	Code FBC2017/TPI2014		Matrix-MP						Weight: 8 lb	FT = 20%


LUMBER-
TOP CHORD 2x4 SP No.2
BOT CHORD 2x4 SP No.2

BRACING-
TOP CHORD Structural wood sheathing directly applied or 1-6-12 oc purlins.
BOT CHORD Rigid ceiling directly applied or 10-0-0 oc bracing.

REACTIONS. (size) 3=Mechanical, 2=0-3-8, 4=Mechanical
Max Horz 2=69(LC 12)
Max Uplift 3=-16(LC 12), 2=-96(LC 12)
Max Grav 3=17(LC 1), 2=178(LC 1), 4=21(LC 3)

FORCES. (lb) - Max. Comp./Max. Ten. - All forces 250 (lb) or less except when shown.

NOTES-
1) Wind: ASCE 7-10; Vult=130mph (3-second gust) Vasd=101mph; TCDL=4.2psf; BCDL=3.0psf; h=18ft; Cat. II; Exp C; Encl., GCpi=0.18; MWFRS (envelope) gable end zone and C-C Exterior(2) zone;C-C for members and forces & MWFRS for reactions shown; Lumber DOL=1.60 plate grip DOL=1.60
2) This truss has been designed for a 10.0 psf bottom chord live load nonconcurrent with any other live loads.
3) * This truss has been designed for a live load of 20.0psf on the bottom chord in all areas where a rectangle 3-6-0 tall by 2-0-0 wide will fit between the bottom chord and any other members.
4) Refer to girder(s) for truss to truss connections.
5) Provide mechanical connection (by others) of truss to bearing plate capable of withstanding 16 lb uplift at joint 3 and 96 lb uplift at joint 2.

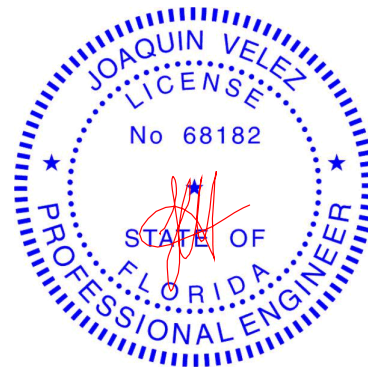

Joaquin Velez PE No.68182
MiTek USA, Inc. FL Cert 6634
6904 Parke East Blvd. Tampa FL 33610
Date:

October 8,2020

WARNING - Verify design parameters and READ NOTES ON THIS AND INCLUDED MITEK REFERENCE PAGE MII-7473 rev. 5/19/2020 BEFORE USE.


Design valid for use only with MiTek® connectors. This design is based only upon parameters shown, and is for an individual building component, not a truss system. Before use, the building designer must verify the applicability of design parameters and properly incorporate this design into the overall building design. Bracing indicated is to prevent buckling of individual truss web and/or chord members only. Additional temporary and permanent bracing is always required for stability and to prevent collapse with possible personal injury and property damage. For general guidance regarding the fabrication, storage, delivery, erection and bracing of trusses and truss systems, see **ANSI/TPI1 Quality Criteria, DSB-89 and BCSI Building Component Safety Information** available from Truss Plate Institute, 2670 Crain Highway, Suite 203 Waldorf, MD 20601



6904 Parke East Blvd.
Tampa, FL 33610

Job	Truss	Truss Type	Qty	Ply	IC CONST. - MCKENZIE RES.	T21529574
2500817	CJ03	Jack-Open	4	1	Job Reference (optional)	

Builders FirstSource (Jacksonville, FL), Jacksonville, FL - 32244, 8.240 s Mar 9 2020 MiTek Industries, Inc. Thu Oct 8 13:52:14 2020 Page 1
ID:QB9Wo1vOXHI9XKsszg1pcyZ9Hw-?pgnas9R3kPbFGGGWPbq7rvlPgZ4lt3ar_onDcyVSaV

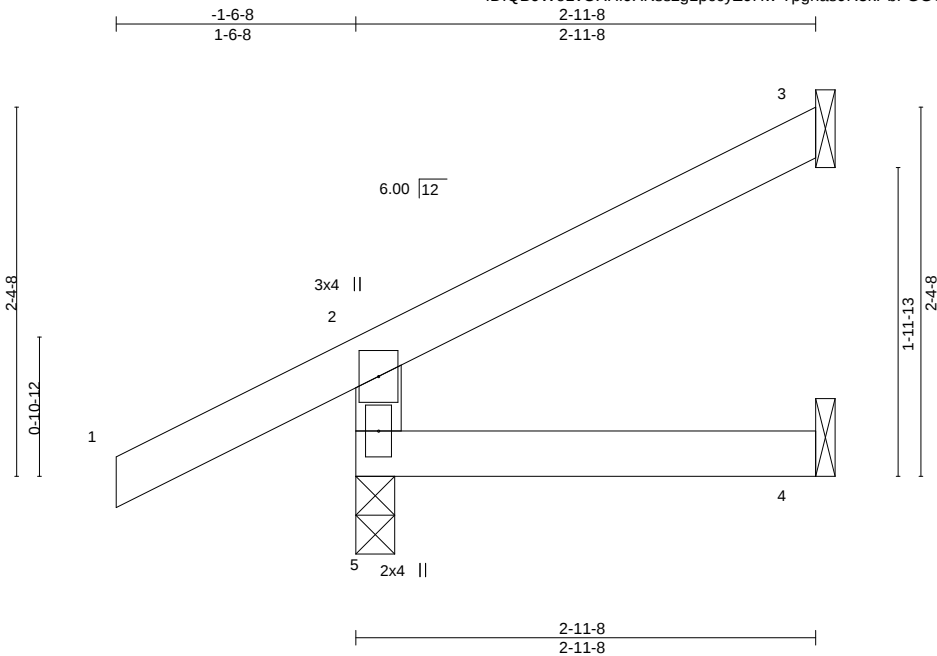

Scale = 1:14.8

LOADING (psf)	SPACING-	2-0-0	CSI.	DEFL.	in	(loc)	I/defl	L/d	PLATES	GRIP
TCLL 20.0	Plate Grip DOL	1.25	TC 0.25	Vert(LL)	-0.00	4-5	>999	240	MT20	244/190
TCDL 7.0	Lumber DOL	1.25	BC 0.09	Vert(CT)	-0.01	4-5	>999	180		
BCLL 0.0 *	Rep Stress Incr	YES	WB 0.00	Horz(CT)	-0.01	3	n/a	n/a		
BCDL 10.0	Code FBC2017/TPI2014		Matrix-MR						Weight: 13 lb	FT = 20%

LUMBER-

TOP CHORD 2x4 SP No.2
BOT CHORD 2x4 SP No.2
WEBS 2x4 SP No.3

BRACING-


TOP CHORD Structural wood sheathing directly applied or 2-11-8 oc purlins, except end verticals.
BOT CHORD Rigid ceiling directly applied or 10-0-0 oc bracing.

REACTIONS. (size) 5=0-3-0, 3=Mechanical, 4=Mechanical
Max Horz 5=91(LC 12)
Max Uplift 5=-86(LC 12), 3=-62(LC 12), 4=-3(LC 12)
Max Grav 5=221(LC 1), 3=52(LC 1), 4=49(LC 3)

FORCES. (lb) - Max. Comp./Max. Ten. - All forces 250 (lb) or less except when shown.

NOTES-

- 1) Wind: ASCE 7-10; Vult=130mph (3-second gust) Vasd=101mph; TCDL=4.2psf; BCDL=3.0psf; h=18ft; Cat. II; Exp C; Encl., GCpi=0.18; MWFRS (envelope) gable end zone and C-C Exterior(2) zone; end vertical left exposed;C-C for members and forces & MWFRS for reactions shown; Lumber DOL=1.60 plate grip DOL=1.60
- 2) This truss has been designed for a 10.0 psf bottom chord live load nonconcurrent with any other live loads.
- 3) * This truss has been designed for a live load of 20.0psf on the bottom chord in all areas where a rectangle 3-6-0 tall by 2-0-0 wide will fit between the bottom chord and any other members.
- 4) Refer to girder(s) for truss to truss connections.
- 5) Provide mechanical connection (by others) of truss to bearing plate capable of withstanding 86 lb uplift at joint 5, 62 lb uplift at joint 3 and 3 lb uplift at joint 4.

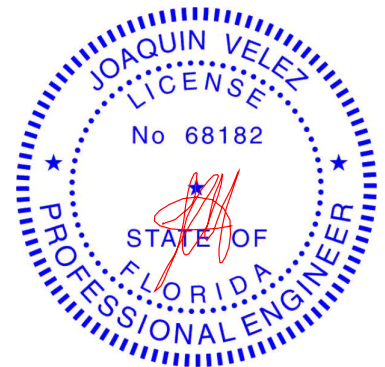

Joaquin Velez PE No.68182
MiTek USA, Inc. FL Cert 6634
6904 Parke East Blvd. Tampa FL 33610
Date:

October 8,2020

WARNING - Verify design parameters and READ NOTES ON THIS AND INCLUDED MITEK REFERENCE PAGE MII-7473 rev. 5/19/2020 BEFORE USE.


Design valid for use only with MiTek® connectors. This design is based only upon parameters shown, and is for an individual building component, not a truss system. Before use, the building designer must verify the applicability of design parameters and properly incorporate this design into the overall building design. Bracing indicated is to prevent buckling of individual truss web and/or chord members only. Additional temporary and permanent bracing is always required for stability and to prevent collapse with possible personal injury and property damage. For general guidance regarding the fabrication, storage, delivery, erection and bracing of trusses and truss systems, see **ANSI/TPI1 Quality Criteria, DSB-89 and BCSI Building Component Safety Information** available from Truss Plate Institute, 2670 Crain Highway, Suite 203 Waldorf, MD 20601



6904 Parke East Blvd.
Tampa, FL 36610

Job	Truss	Truss Type	Qty	Ply	IC CONST. - MCKENZIE RES.	T21529575
2500817	CJ04	Jack-Open	2	1	Job Reference (optional)	

Builders FirstSource (Jacksonville, FL), Jacksonville, FL - 32244, 8.240 s Mar 9 2020 MiTek Industries, Inc. Thu Oct 8 13:52:14 2020 Page 1
ID:QB9Wo1vOXHI9XKsszg1pccyZ9Hw-?pgnas9R3kPbFGGGWPbq7rvJUgY2lt3ar_onDcyVSAv

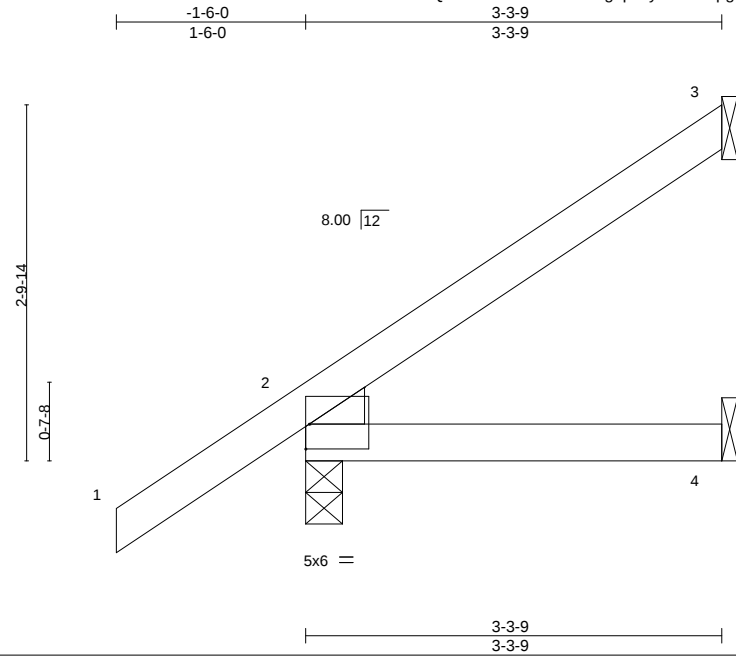

Scale = 1:18.3


Plate Offsets (X,Y)-- [2:0-0-3,0-0-2], [2:0-3-14,0-0-4], [2:Edge,0-2-6]									
LOADING (psf)	SPACING-	2-0-0	CSI.	DEFL.	in	(loc)	l/defl	L/d	PLATES
TCLL 20.0	Plate Grip DOL	1.25	TC 0.18	Vert(LL)	-0.01	4-7	>999	240	MT20
TCDL 7.0	Lumber DOL	1.25	BC 0.16	Vert(CT)	-0.01	4-7	>999	180	
BCLL 0.0 *	Rep Stress Incr	YES	WB 0.00	Horz(CT)	0.01	3	n/a	n/a	
BCDL 10.0	Code	FBC2017/TPI2014	Matrix-MP						
									Weight: 14 lb FT = 20%

LUMBER-	BRACING-
TOP CHORD 2x4 SP No.2	TOP CHORD Structural wood sheathing directly applied or 3-3-9 oc purlins.
BOT CHORD 2x4 SP No.2	BOT CHORD Rigid ceiling directly applied or 10-0-0 oc bracing.
WEDGE	
Left: 2x4 SP No.3	

REACTIONS.	(size) 3=Mechanical, 2=0-3-8, 4=Mechanical
Max Horz	2=147(LC 12)
Max Uplift	3=-78(LC 12), 2=-75(LC 12), 4=-8(LC 12)
Max Grav	3=81(LC 19), 2=219(LC 1), 4=56(LC 3)

FORCES. (lb) - Max. Comp./Max. Ten. - All forces 250 (lb) or less except when shown.

- NOTES-**
- 1) Wind: ASCE 7-10; Vult=130mph (3-second gust) Vasd=101mph; TCDL=4.2psf; BCDL=3.0psf; h=18ft; Cat. II; Exp C; Encl., GCpi=0.18; MWFRS (envelope) gable end zone and C-C Exterior(2) zone;C-C for members and forces & MWFRS for reactions shown; Lumber DOL=1.60 plate grip DOL=1.60
 - 2) This truss has been designed for a 10.0 psf bottom chord live load nonconcurrent with any other live loads.
 - 3) * This truss has been designed for a live load of 20.0psf on the bottom chord in all areas where a rectangle 3-6-0 tall by 2-0-0 wide will fit between the bottom chord and any other members.
 - 4) Refer to girder(s) for truss to truss connections.
 - 5) Provide mechanical connection (by others) of truss to bearing plate capable of withstanding 78 lb uplift at joint 3, 75 lb uplift at joint 2 and 8 lb uplift at joint 4.

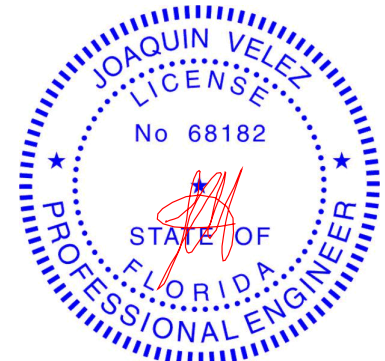

Joaquin Velez PE No.68182
MiTek USA, Inc. FL Cert 6634
6904 Parke East Blvd. Tampa FL 33610
Date:


October 8,2020

WARNING - Verify design parameters and READ NOTES ON THIS AND INCLUDED MITEK REFERENCE PAGE MII-7473 rev. 5/19/2020 BEFORE USE.
Design valid for use only with MiTek® connectors. This design is based only upon parameters shown, and is for an individual building component, not a truss system. Before use, the building designer must verify the applicability of design parameters and properly incorporate this design into the overall building design. Bracing indicated is to prevent buckling of individual truss web and/or chord members only. Additional temporary and permanent bracing is always required for stability and to prevent collapse with possible personal injury and property damage. For general guidance regarding the fabrication, storage, delivery, erection and bracing of trusses and truss systems, see **ANSI/TPI1 Quality Criteria, DSB-89 and BCSI Building Component Safety Information** available from Truss Plate Institute, 2670 Crain Highway, Suite 203 Waldorf, MD 20601



Job	Truss	Truss Type	Qty	Ply	IC CONST. - MCKENZIE RES.	T21529576
2500817	CJ05	Jack-Open	2	1	Job Reference (optional)	

Builders FirstSource (Jacksonville, FL), Jacksonville, FL - 32244, 8.240 s Mar 9 2020 MiTek Industries, Inc. Thu Oct 8 13:52:15 2020 Page 1
ID:QB9Wo1vOXHI9XKsszg1pccyZ9Hw-T?EAoCA3q2XStQrS3773g2ST24uE1JJj4eYKm2yVsaU

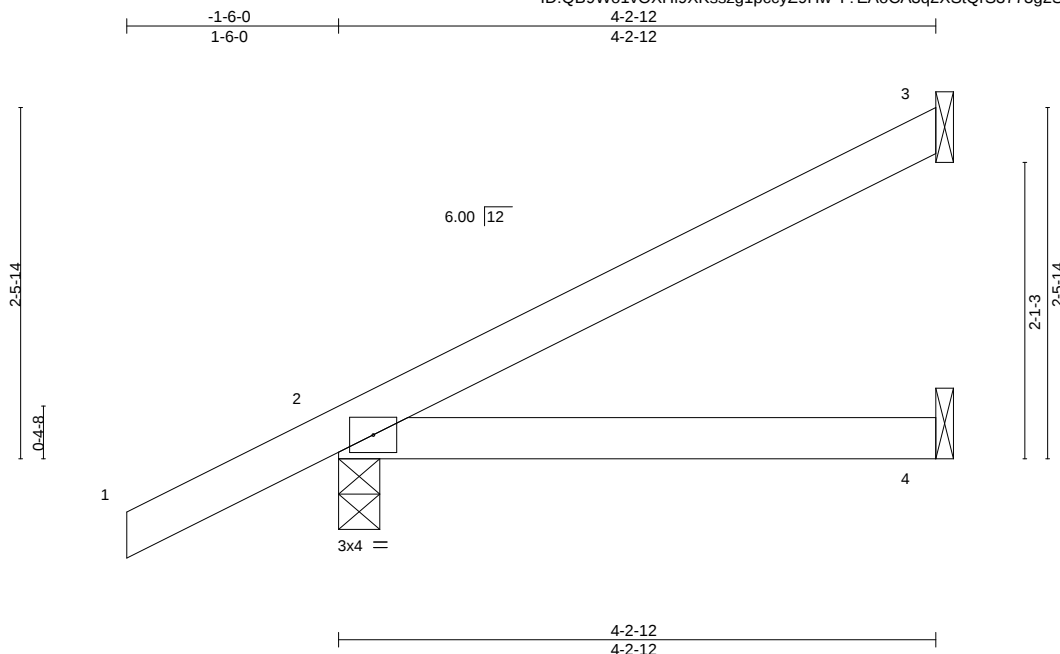

Scale = 1:16.3

LOADING (psf)	SPACING-	2-0-0	CSI.	DEFL.	in	(loc)	l/defl	L/d	PLATES	GRIP
TCLL 20.0	Plate Grip DOL	1.25	TC 0.20	Vert(LL)	0.02	4-7	>999	240	MT20	244/190
TCDL 7.0	Lumber DOL	1.25	BC 0.16	Vert(CT)	-0.03	4-7	>999	180		
BCLL 0.0 *	Rep Stress Incr	YES	WB 0.00	Horz(CT)	0.00	3	n/a	n/a		
BCDL 10.0	Code FBC2017/TPI2014		Matrix-MP						Weight: 16 lb	FT = 20%

LUMBER-

TOP CHORD 2x4 SP No.2
BOT CHORD 2x4 SP No.2

BRACING-

TOP CHORD Structural wood sheathing directly applied or 4-2-12 oc purlins.
BOT CHORD Rigid ceiling directly applied or 10-0-0 oc bracing.


REACTIONS.

(size) 3=Mechanical, 2=0-3-8, 4=Mechanical
Max Horz 2=133(LC 12)
Max Uplift 3=-84(LC 12), 2=-106(LC 12), 4=-3(LC 12)
Max Grav 3=93(LC 1), 2=250(LC 1), 4=73(LC 3)

FORCES. (lb) - Max. Comp./Max. Ten. - All forces 250 (lb) or less except when shown.

NOTES-

- 1) Wind: ASCE 7-10; Vult=130mph (3-second gust) Vasd=101mph; TCDL=4.2psf; BCDL=3.0psf; h=18ft; Cat. II; Exp C; Encl., GCpi=0.18; MWFRS (envelope) gable end zone and C-C Exterior(2) zone;C-C for members and forces & MWFRS for reactions shown; Lumber DOL=1.60 plate grip DOL=1.60
- 2) This truss has been designed for a 10.0 psf bottom chord live load nonconcurrent with any other live loads.
- 3) * This truss has been designed for a live load of 20.0psf on the bottom chord in all areas where a rectangle 3-6-0 tall by 2-0-0 wide will fit between the bottom chord and any other members.
- 4) Refer to girder(s) for truss to truss connections.
- 5) Provide mechanical connection (by others) of truss to bearing plate capable of withstanding 84 lb uplift at joint 3, 106 lb uplift at joint 2 and 3 lb uplift at joint 4.

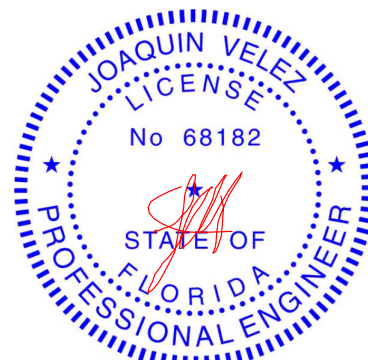

Joaquin Velez PE No.68182
MiTek USA, Inc. FL Cert 6634
6904 Parke East Blvd. Tampa FL 33610
Date:

October 8,2020

WARNING - Verify design parameters and READ NOTES ON THIS AND INCLUDED MITEK REFERENCE PAGE MII-7473 rev. 5/19/2020 BEFORE USE.

Design valid for use only with MiTek® connectors. This design is based only upon parameters shown, and is for an individual building component, not a truss system. Before use, the building designer must verify the applicability of design parameters and properly incorporate this design into the overall building design. Bracing indicated is to prevent buckling of individual truss web and/or chord members only. Additional temporary and permanent bracing is always required for stability and to prevent collapse with possible personal injury and property damage. For general guidance regarding the fabrication, storage, delivery, erection and bracing of trusses and truss systems, see **ANSI/TPI1 Quality Criteria, DSB-89 and BCSI Building Component Safety Information** available from Truss Plate Institute, 2670 Crain Highway, Suite 203 Waldorf, MD 20601




6904 Parke East Blvd.
Tampa, FL 36610

Job	Truss	Truss Type	Qty	Ply	IC CONST. - MCKENZIE RES.	T21529577
2500817	EJ01	Jack-Partial	8	1	Job Reference (optional)	

Builders FirstSource (Jacksonville, FL), Jacksonville, FL - 32244,

8.240 s Mar 9 2020 MiTek Industries, Inc. Thu Oct 8 13:52:16 2020 Page 1

ID:QB9Wo1vOXHI9XKsszg1pccyZ9Hw-xCoY?YAhbLfJUaQfdqeICG?X0U8wmmZsJIHuIVyVSaT

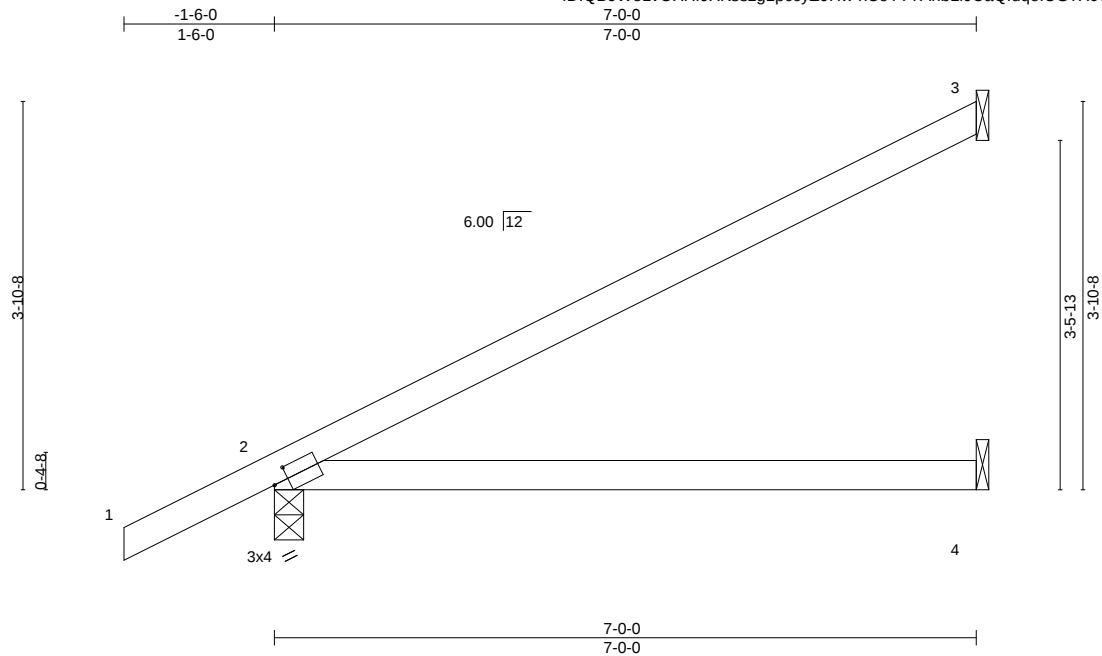

Scale = 1:23.0

Plate Offsets (X,Y)-- [2:0-1-13,0-1-8]												
LOADING (psf)		SPACING- 2-0-0		CSI.		DEFL. in (loc) l/defl L/d				PLATES	GRIP	
TCLL	20.0	Plate Grip DOL	1.25	TC	0.69	Vert(LL)	0.14	4-7	>580	240	MT20	244/190
TCDL	7.0	Lumber DOL	1.25	BC	0.51	Vert(CT)	-0.22	4-7	>385	180		
BCLL	0.0 *	Rep Stress Incr	YES	WB	0.00	Horz(CT)	0.01	2	n/a	n/a		
BCDL	10.0	Code FBC2017/TPI2014		Matrix-MS							Weight: 25 lb	FT = 20%

LUMBER-

TOP CHORD 2x4 SP No.2
BOT CHORD 2x4 SP No.2

BRACING-

TOP CHORD	Structural wood sheathing directly applied or 6-0-0 oc purlins.
BOT CHORD	Rigid ceiling directly applied or 10-0-0 oc bracing.

REACTIONS.


(size) 3=Mechanical, 2=0-3-8, 4=Mechanical
 Max Horz 2=200(LC 12)
 Max Uplift 3=-148(LC 12), 2=-132(LC 12), 4=-8(LC 12)
 Max Grav 3=164(LC 1), 2=346(LC 1), 4=126(LC 3)

FORCES.

(lb) - Max. Comp./Max. Ten. - All forces 250 (lb) or less except when shown.

NOTES-

- 1) Wind: ASCE 7-10; Vult=130mph (3-second gust) Vasd=101mph; TCDL=4.2psf; BCDL=3.0psf; h=18ft; Cat. II; Exp C; Encl., GCp=-0.18; MWFRS (envelope) gable end zone and C-C Exterior(2) zone; C-C for members and forces & MWFRS for reactions shown; Lumber DOL=1.60 plate girder DOL=1.60
- 2) This truss has been designed for a 10.0 psf bottom chord live load nonconcurrent with any other live loads.
- 3) * This truss has been designed for a live load of 20.0psf on the bottom chord in all areas where a rectangle 3-6-0 tall by 2-0-0 wide will fit between the bottom chord and any other members.
- 4) Refer to girder(s) for truss to truss connections.
- 5) Provide mechanical connection (by others) of truss to bearing plate capable of withstanding 148 lb uplift at joint 3, 132 lb uplift at joint 2 and 8 lb uplift at joint 4.

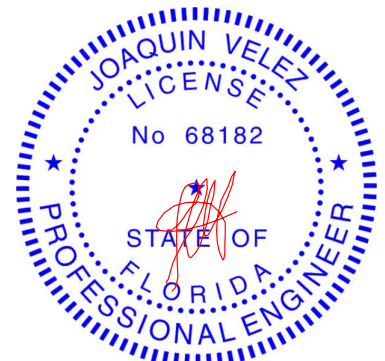

Joaquin Velez PE No.68182
MiTek USA, Inc. FL Cert 6634
6904 Parke East Blvd. Tampa FL 33610
Date:

October 8, 2020



WARNING: Velly design parameters are listed on this and included with reference page MP147316v, 3/19/2020 before use. Design valid for use only with MiTek® connectors. This design is based only upon parameters shown, and is for the individual building component, not a truss system. Before use, the building designer must verify the applicability of design parameters and properly incorporate this design into the overall building design. Bracing indicated is to prevent buckling of individual truss web and/or chord members only. Additional temporary and permanent bracing is always required for stability and to prevent collapse with possible personal injury and property damage. For general guidance regarding the fabrication, storage, delivery, erection and bracing of trusses and truss systems, see **ANSI/TPI1 Quality Criteria, DSB-89 and BCSI Building Component Safety Information** available from Truss Plate Institute, 2672 Crain Highway, Suite 203 Waldorf, MD 20601.




6904 Parke East Blvd.
Tampa, FL 36610

Job	Truss	Truss Type	Qty	Ply	IC CONST. - MCKENZIE RES.	T21529578
2500817	EJ02	Jack-Partial	3	1	Job Reference (optional)	

Builders FirstSource (Jacksonville, FL), Jacksonville, FL - 32244,

8.240 s Mar 9 2020 MiTek Industries, Inc. Thu Oct 8 13:52:16 2020 Page 1

ID:QB9Wo1vOXHI9XKsszg1pccyZ9Hw-xCoY?YAhbLfJUaQfdqeICG?cRUBsmmZsJIHuIVyVSaT

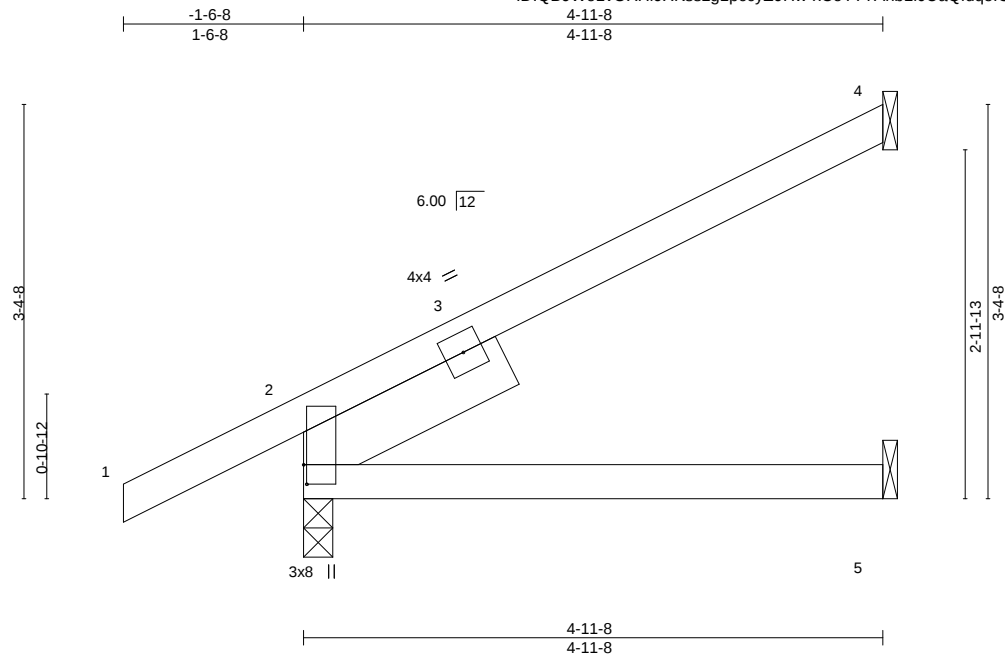

Scale = 1:19.7

Plate Offsets (X,Y)-- [2:0-2:0-0,0-0-5]									
LOADING (psf)		SPACING- 2-0-0		CSI.		DEFL. in (loc) l/defl L/d		PLATES	GRIP
TCLL	20.0	Plate Grip DOL	1.25	TC	0.35	Vert(LL)	0.05 5-8 >999 240	MT20	244/190
TCDL	7.0	Lumber DOL	1.25	BC	0.33	Vert(CT)	-0.05 5-8 >999 180		
BCLL	0.0 *	Rep Stress Incr	YES	WB	0.00	Horz(CT)	-0.02 4 n/a n/a		
BCDL	10.0	Code FBC2017/TPI2014		Matrix-MP				Weight: 23 lb	FT = 20%

LUMBER-

TOP CHORD 2x4 SP No.2
BOT CHORD 2x4 SP No.2
SLIDER Left 2x6 SP No.2 1-11-8

BRACING-

TOP CHORD	Structural wood sheathing directly applied or 4-11-8 oc purlins.
BOT CHORD	Rigid ceiling directly applied or 10-0-0 oc bracing.

REACTIONS.


(size) 4=Mechanical, 2=0-3-0, 5=Mechanical
 Max Horz 2=151(LC 12)
 Max Uplift 4=-109(LC 12), 2=-98(LC 12), 5=-12(LC 12)
 Max Grav 4=111(LC 1), 2=278(LC 1), 5=85(LC 3)

FORCES.

(lb) - Max. Comp./Max. Ten. - All forces 250 (lb) or less except when shown.

NOTES-

- 1) Wind: ASCE 7-10; Vult=130mph (3-second gust) Vasd=101mph; TC DL=4.2psf; BCDL=3.0psf; h=18ft; Cat. II; Exp C; Encl., GCpi=0.18; MWFRS (envelope) gable end zone and C-C Exterior(2) zone; end vertical left exposed; C-C for members and forces & MWFRS for reactions shown; Lumber DOL=1.60 plate grip DOL=1.60
- 2) This truss has been designed for a 10.0 psf bottom chord live load nonconcurrent with any other live loads.
- 3) * This truss has been designed for a live load of 20.0psf on the bottom chord in all areas where a rectangle 3-6-0 tall by 2-0-0 wide will fit between the bottom chord and any other members.
- 4) Refer to girder(s) for truss to truss connections.
- 5) Provide mechanical connection (by others) of truss to bearing plate capable of withstanding 109 lb uplift at joint 4, 98 lb uplift at joint 2 and 12 lb uplift at joint 5.

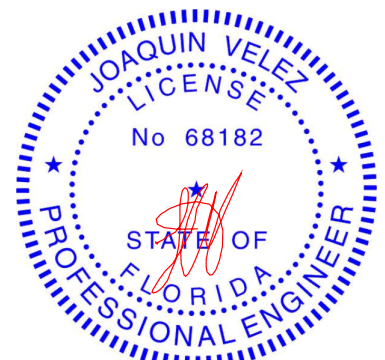

Joaquin Velez PE No.68182
MiTek USA, Inc. FL Cert 6634
6904 Parke East Blvd. Tampa FL 33610
Date:

October 8, 2020



WARNING: Verify design parameters and READ NOTES ON THIS AND INCLUDED WITH REFERENCE PAGE MP17475167, 3/19/2020 BEFORE USE. Design valid for use only with MiTek® connectors. This design is based only upon parameters shown, and is for an individual building component, not a truss system. Before use, the building designer must verify the applicability of design parameters and properly incorporate this design into the overall building design. Bracing indicated is to prevent buckling of individual truss web and/or chord members only. Additional temporary and permanent bracing is always required for stability and to prevent collapse with possible personal injury and property damage. For general guidance regarding the fabrication, storage, delivery, erection and bracing of trusses and truss systems, see **ANSI/TPI1 Quality Criteria, DSB-89 and BCSI Building Component Safety Information** available from Truss Plate Institute, 2670 Crain Highway, Suite 203 Waldorf, MD 20601




6904 Parke East Blvd.
Tampa, FL 36610

Job	Truss	Truss Type	Qty	Ply	IC CONST. - MCKENZIE RES.	T21529579
2500817	EJ03	Jack-Open	5	1	Job Reference (optional)	

Builders FirstSource (Jacksonville, FL), Jacksonville, FL - 32244,

8.240 s Mar 9 2020 MiTek Industries, Inc. Thu Oct 8 13:52:17 2020 Page 1

ID:QB9Wo1vOXHl9XKsszg1pccyZ9Hw-QOMwDuBJMfnA6j?rBX9XITXpvtcbVDp0Yy1RqxyVSaS

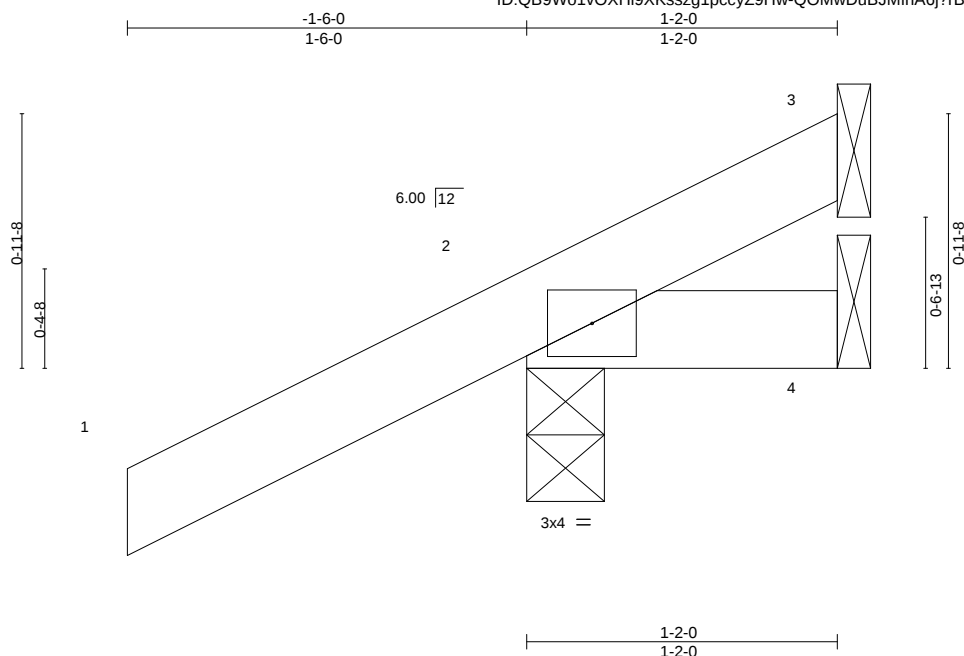

LOADING (psf)	SPACING-	2-0-0	CSI.	DEFL.	in	(loc)	l/defl	L/d	PLATES	GRIP
TCLL 20.0	Plate Grip DOL	1.25	TC 0.17	Vert(LL)	0.00	7	>999	240	MT20	244/190
TCDL 7.0	Lumber DOL	1.25	BC 0.04	Vert(CT)	0.00	7	>999	180		
BCLL 0.0 *	Rep Stress Incr	YES	WB 0.00	Horz(CT)	0.00	2	n/a	n/a		
BCDL 10.0	Code FBC2017/TPI2014		Matrix-MP						Weight: 6 lb	FT = 20%


LUMBER-
TOP CHORD 2x4 SP No.2
BOT CHORD 2x4 SP No.2

BRACING-
TOP CHORD Structural wood sheathing directly applied or 1-2-0 oc purlins.
BOT CHORD Rigid ceiling directly applied or 10-0-0 oc bracing.

REACTIONS. (size) 3=Mechanical, 2=0-3-8, 4=Mechanical
Max Horz 2=59(LC 12)
Max Uplift 3=-3(LC 12), 2=-102(LC 12), 4=-12(LC 1)
Max Grav 3=9(LC 8), 2=176(LC 1), 4=23(LC 16)

FORCES. (lb) - Max. Comp./Max. Ten. - All forces 250 (lb) or less except when shown.

- NOTES-**
- 1) Wind: ASCE 7-10; Vult=130mph (3-second gust) Vasd=101mph; TCDL=4.2psf; BCDL=3.0psf; h=18ft; Cat. II; Exp C; Encl., GCpi=0.18; MWFRS (envelope) gable end zone and C-C Exterior(2) zone;C-C for members and forces & MWFRS for reactions shown; Lumber DOL=1.60 plate grip DOL=1.60
 - 2) This truss has been designed for a 10.0 psf bottom chord live load nonconcurrent with any other live loads.
 - 3) * This truss has been designed for a live load of 20.0psf on the bottom chord in all areas where a rectangle 3-6-0 tall by 2-0-0 wide will fit between the bottom chord and any other members.
 - 4) Refer to girder(s) for truss to truss connections.
 - 5) Provide mechanical connection (by others) of truss to bearing plate capable of withstanding 3 lb uplift at joint 3, 102 lb uplift at joint 2 and 12 lb uplift at joint 4.

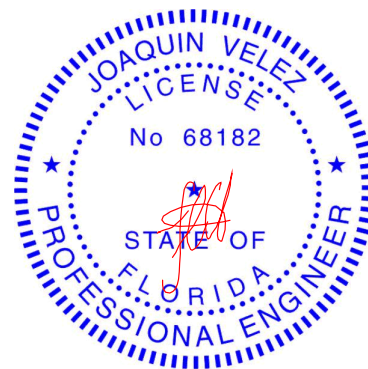

Joaquin Velez PE No.68182
MiTek USA, Inc. FL Cert 6634
6904 Parke East Blvd. Tampa FL 33610
Date:

October 8,2020

WARNING - Verify design parameters and READ NOTES ON THIS AND INCLUDED MITEK REFERENCE PAGE MII-7473 rev. 5/19/2020 BEFORE USE.

Design valid for use only with MiTek® connectors. This design is based only upon parameters shown, and is for an individual building component, not a truss system. Before use, the building designer must verify the applicability of design parameters and properly incorporate this design into the overall building design. Bracing indicated is to prevent buckling of individual truss web and/or chord members only. Additional temporary and permanent bracing is always required for stability and to prevent collapse with possible personal injury and property damage. For general guidance regarding the fabrication, storage, delivery, erection and bracing of trusses and truss systems, see **ANSI/TPI1 Quality Criteria, DSB-89 and BCSI Building Component Safety Information** available from Truss Plate Institute, 2670 Crain Highway, Suite 203 Waldorf, MD 20601



6904 Parke East Blvd.
Tampa, FL 33610

Job	Truss	Truss Type	Qty	Ply	IC CONST. - MCKENZIE RES.	T21529580
2500817	HJ08	Diagonal Hip Girder	2	1	Job Reference (optional)	

Builders FirstSource (Jacksonville, FL), Jacksonville, FL - 32244, 8.240 s Mar 9 2020 MiTek Industries, Inc. Thu Oct 8 13:52:18 2020 Page 1
ID:QB9Wo1vOXHl9XKsszg1pcyZ9Hw-uawIQDCx7zv0kta1Fgmlh4wcHvyEj9mcm_MNyVSaR

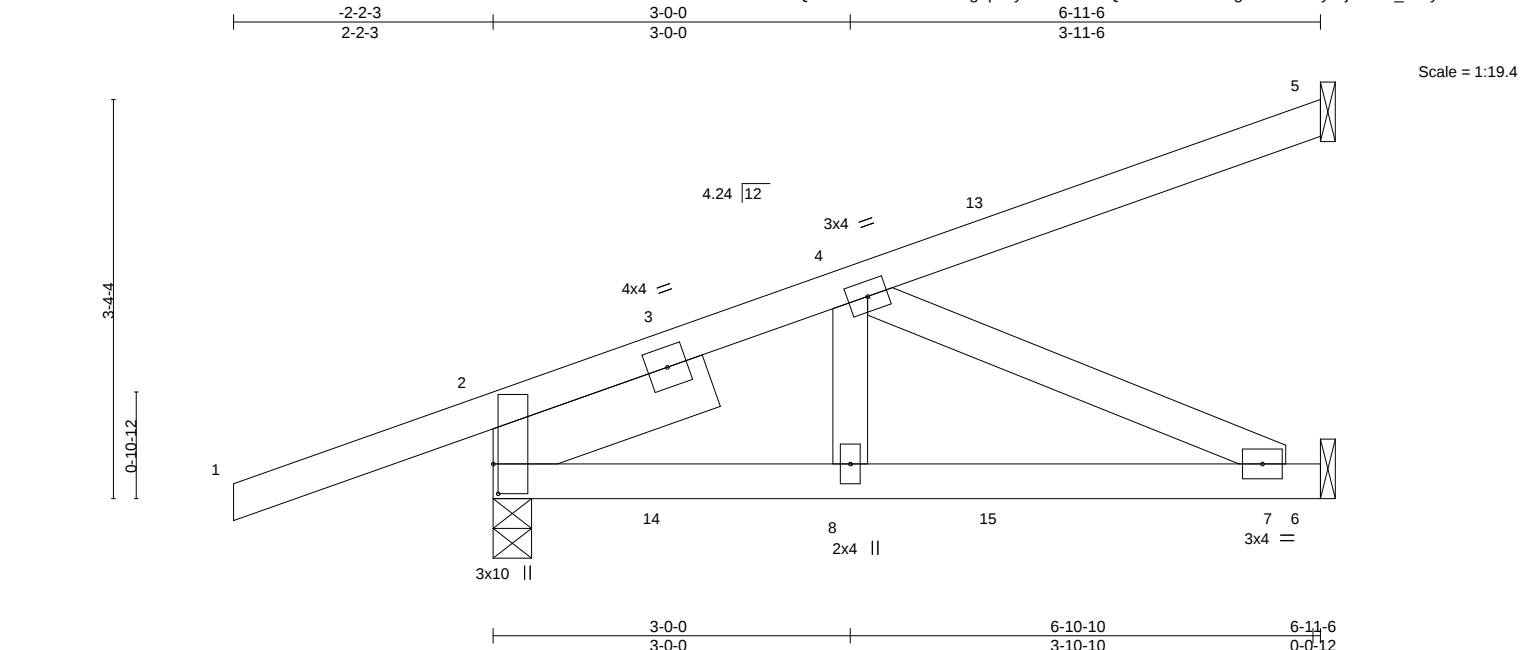


Plate Offsets (X,Y)--		[2:0-3-0,0-0-8]										
LOADING (psf)		SPACING-	2-0-0	CSI.		in	(loc)	l/defl	L/d	PLATES	GRIP	
TCLL	20.0	Plate Grip DOL	1.25	TC	0.43	Vert(LL)	0.02	7-8	>999	240	MT20	244/190
TCDL	7.0	Lumber DOL	1.25	BC	0.22	Vert(CT)	-0.03	7-8	>999	180		
BCLL	0.0 *	Rep Stress Incr	NO	WB	0.09	Horz(CT)	-0.01	2	n/a	n/a		
BCDL	10.0	Code	FBC2017/TP12014	Matrix-MS							Weight: 37 lb	FT = 20%


LUMBER-	BRACING-
TOP CHORD 2x4 SP No.2	TOP CHORD Structural wood sheathing directly applied or 6-0-0 oc purlins.
BOT CHORD 2x4 SP No.2	BOT CHORD Rigid ceiling directly applied or 10-0-0 oc bracing.
WEBS 2x4 SP No.3	
SLIDER Left 2x6 SP No.2 1-11-8	

REACTIONS. (size) 5=Mechanical, 2=0-3-14, 6=Mechanical
Max Horz 2=168(LC 4)
Max Uplift 5=-82(LC 4), 2=-200(LC 4), 6=-61(LC 8)
Max Grav 5=103(LC 19), 2=339(LC 1), 6=138(LC 3)

FORCES. (lb) - Max. Comp./Max. Ten. - All forces 250 (lb) or less except when shown.
TOP CHORD 2-4=-271/246
WEBS 4-7=-261/166

- NOTES-**
- 1) Wind: ASCE 7-10; Vult=130mph (3-second gust) Vasd=101mph; TCDL=4.2psf; BCDL=3.0psf; h=18ft; Cat. II; Exp C; Encl., GCpi=0.18; MWFRS (envelope) gable end zone; end vertical left exposed; Lumber DOL=1.60 plate grip DOL=1.60
 - 2) This truss has been designed for a 10.0 psf bottom chord live load nonconcurrent with any other live loads.
 - 3) * This truss has been designed for a live load of 20.0psf on the bottom chord in all areas where a rectangle 3-6-0 tall by 2-0-0 wide will fit between the bottom chord and any other members.
 - 4) Refer to girder(s) for truss to truss connections.
 - 5) Provide mechanical connection (by others) of truss to bearing plate capable of withstanding 82 lb uplift at joint 5, 200 lb uplift at joint 2 and 61 lb uplift at joint 6.
 - 6) Hanger(s) or other connection device(s) shall be provided sufficient to support concentrated load(s) 93 lb down and 128 lb up at 1-5-5, 93 lb down and 128 lb up at 1-5-5, and 26 lb down and 60 lb up at 4-3-4, and 26 lb down and 60 lb up at 4-3-4 on top chord, and 11 lb down and 43 lb up at 1-5-5, 11 lb down and 43 lb up at 1-5-5, and 22 lb down and 10 lb up at 4-3-4, and 22 lb down and 10 lb up at 4-3-4 on bottom chord. The design/selection of such connection device(s) is the responsibility of others.
 - 7) In the LOAD CASE(S) section, loads applied to the face of the truss are noted as front (F) or back (B).

LOAD CASE(S) Standard
1) Dead + Roof Live (balanced): Lumber Increase=1.25, Plate Increase=1.25
Uniform Loads (plf)
Vert: 1-5=-54, 6-9=-20
Concentrated Loads (lb)
Vert: 3=66(F=33, B=33) 15=4(F=2, B=2)

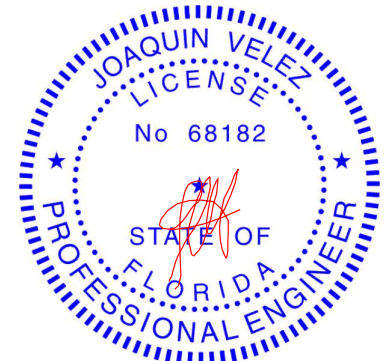

Joaquin Velez PE No.68182
MiTek USA, Inc. FL Cert 6634
6904 Parke East Blvd. Tampa FL 33610
Date:

October 8, 2020

Job	Truss	Truss Type	Qty	Ply	IC CONST. - MCKENZIE RES.	T21529581
2500817	HJ09	Diagonal Hip Girder	2	1	Job Reference (optional)	

Builders FirstSource (Jacksonville, FL), Jacksonville, FL - 32244, 8.240 s Mar 9 2020 MiTek Industries, Inc. Thu Oct 8 13:52:19 2020 Page 1
ID:QB9Wo1vOXHl9XKsszg1pcyZ9Hw-MmTgdZDZuG1tL19DlyB?qud5QhE6z5rJ?GWYvpyVSaQ

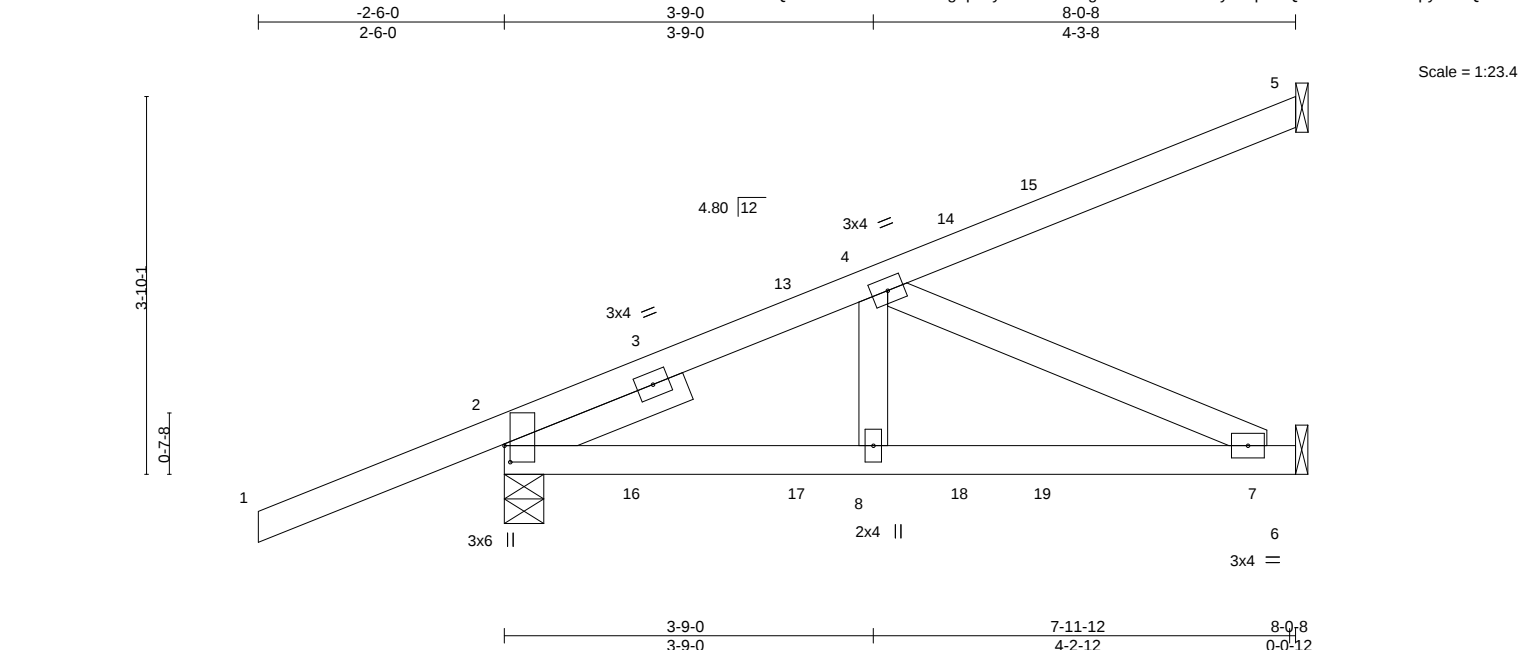


Plate Offsets (X,Y)--		[2:0-2-0,0-0-11]			
LOADING (psf)	SPACING- 2-0-0	CSI.	DEFL. in (loc) l/defl L/d	PLATES	GRIP
TCLL 20.0	Plate Grip DOL 1.25	TC 0.43	Vert(LL) 0.03 7-8 >999 240	MT20	244/190
TCDL 7.0	Lumber DOL 1.25	BC 0.29	Vert(CT) -0.04 7-8 >999 180		
BCLL 0.0 *	Rep Stress Incr NO	WB 0.16	Horz(CT) 0.00 6 n/a n/a		
BCDL 10.0	Code FBC2017/TPI2014	Matrix-MS		Weight: 40 lb	FT = 20%


LUMBER-	BRACING-
TOP CHORD 2x4 SP No.2	TOP CHORD Structural wood sheathing directly applied or 6-0-0 oc purlins.
BOT CHORD 2x4 SP No.2	BOT CHORD Rigid ceiling directly applied or 10-0-0 oc bracing.
WEBS 2x4 SP No.3	
SLIDER Left 2x4 SP No.3 1-11-8	

REACTIONS. (size) 5=Mechanical, 2=0-4-13, 6=Mechanical
Max Horz 2=197(LC 23)
Max Uplift 5=-98(LC 8), 2=-241(LC 4), 6=-110(LC 8)
Max Grav 5=102(LC 1), 2=455(LC 1), 6=202(LC 32)

FORCES. (lb) - Max. Comp./Max. Ten. - All forces 250 (lb) or less except when shown.
TOP CHORD 2-4=-424/165
BOT CHORD 2-8=-259/370, 7-8=-259/370
WEBS 4-7=-406/285

NOTES-
1) Wind: ASCE 7-10; Vult=130mph (3-second gust) Vasd=101mph; TCDL=4.2psf; BCDL=3.0psf; h=18ft; Cat. II; Exp C; Encl., GCpi=0.18; MWFRS (envelope) gable end zone; Lumber DOL=1.60 plate grip DOL=1.60
2) This truss has been designed for a 10.0 psf bottom chord live load nonconcurrent with any other live loads.
3) * This truss has been designed for a live load of 20.0psf on the bottom chord in all areas where a rectangle 3-6-0 tall by 2-0-0 wide will fit between the bottom chord and any other members.
4) Refer to girder(s) for truss to truss connections.
5) Provide mechanical connection (by others) of truss to bearing plate capable of withstanding 98 lb uplift at joint 5, 241 lb uplift at joint 2 and 110 lb uplift at joint 6.
6) Hanger(s) or other connection device(s) shall be provided sufficient to support concentrated load(s) 92 lb down and 16 lb up at 1-4-12, 84 lb down and 30 lb up at 3-0-14, and 42 lb down and 87 lb up at 4-8-12, and 109 lb down and 80 lb up at 5-6-14 on top chord, and 15 lb down and 6 lb up at 1-4-12, 17 lb down and 4 lb up at 3-0-14, and 33 lb down and 16 lb up at 4-8-12, and 34 lb down and 17 lb up at 5-6-14 on bottom chord. The design/selection of such connection device(s) is the responsibility of others.
7) In the LOAD CASE(S) section, loads applied to the face of the truss are noted as front (F) or back (B).

LOAD CASE(S) Standard
1) Dead + Roof Live (balanced): Lumber Increase=1.25, Plate Increase=1.25
Uniform Loads (plf)
Vert: 1-5=-54, 6-9=-20
Concentrated Loads (lb)
Vert: 14=-5(F) 15=-4(B) 16=6(F) 17=4(B) 18=-14(F) 19=-8(B)

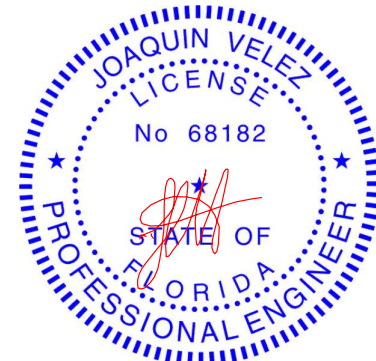

Joaquin Velez PE No.68182
MiTek USA, Inc. FL Cert 6634
6904 Parke East Blvd. Tampa FL 33610
Date:

October 8,2020

WARNING - Verify design parameters and READ NOTES ON THIS AND INCLUDED MITEK REFERENCE PAGE MII-7473 rev. 5/19/2020 BEFORE USE.
Design valid for use only with MiTek® connectors. This design is based only upon parameters shown, and is for an individual building component, not a truss system. Before use, the building designer must verify the applicability of design parameters and properly incorporate this design into the overall building design. Bracing indicated is to prevent buckling of individual truss web and/or chord members only. Additional temporary and permanent bracing is always required for stability and to prevent collapse with possible personal injury and property damage. For general guidance regarding the fabrication, storage, delivery, erection and bracing of trusses and truss systems, see **ANSI/TPI1 Quality Criteria, DSB-89 and BCSI Building Component Safety Information** available from Truss Plate Institute, 2670 Crain Highway, Suite 203 Waldorf, MD 20601



Job	Truss	Truss Type	Qty	Ply	IC CONST. - MCKENZIE RES.	T21529582
2500817	T01	Common	1	1	Job Reference (optional)	

Builders FirstSource (Jacksonville, FL), Jacksonville, FL - 32244, 8.240 s Mar 9 2020 MiTek Industries, Inc. Thu Oct 8 13:52:20 2020 Page 1
ID:QB9Wo1vOXHl9XKsszg1pccyZ9Hw-qz13vDCfa9kzBkQsqiEN69F15WpiZjSEwF5RGvYsaP

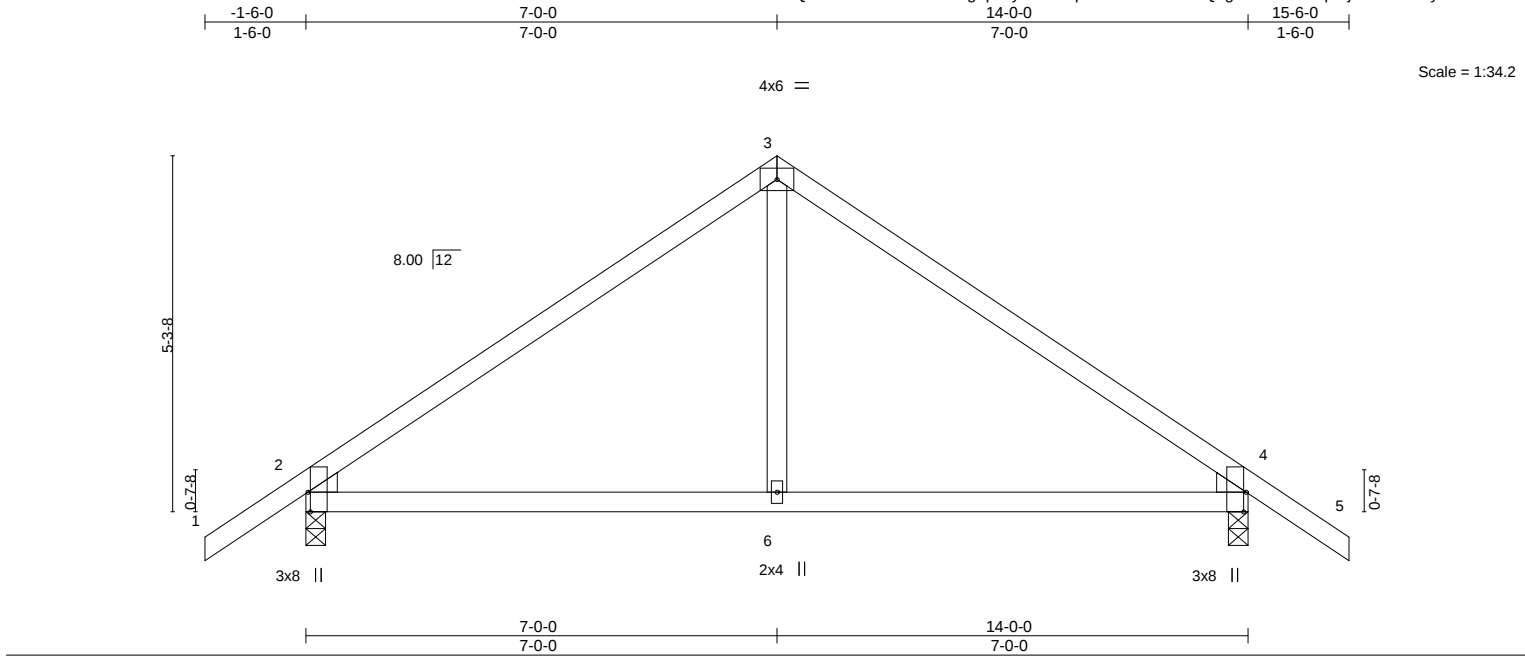


Plate Offsets (X,Y)-- [2:0-2,0,0-3], [2:0-4,0,3-14], [2:0-3,8,Edge], [4:0-2,0,0-3], [4:0-4,0,3-14], [4:0-3,8,Edge]										
LOADING (psf)		SPACING- 2-0-0		CSI.		DEFL. in (loc) l/defl L/d			PLATES	GRIP
TCLL	20.0	Plate Grip DOL	1.25	TC	0.50	Vert(LL)	0.10	6-9	>999	240
TCDL	7.0	Lumber DOL	1.25	BC	0.45	Vert(CT)	-0.11	6-9	>999	180
BCLL	0.0 *	Rep Stress Incr	YES	WB	0.12	Horz(CT)	-0.02	2	n/a	n/a
BCDL	10.0	Code FBC2017/TPI2014		Matrix-MS						
									Weight: 60 lb	FT = 20%

LUMBER-		BRACING-	
TOP CHORD	2x4 SP No.2	TOP CHORD	Structural wood sheathing directly applied or 6-0-0 oc purlins. Rigid ceiling directly applied or 10-0-0 oc bracing.
BOT CHORD	2x4 SP No.2	BOT CHORD	
WEBS	2x4 SP No.3		
WEDGE			
Left: 2x4 SP No.3, Right: 2x4 SP No.3			


REACTIONS. (size) 2=0-3-8, 4=0-3-8
 Max Horz 2=-176(LC 10)
 Max Uplift 2=-236(LC 12), 4=-236(LC 13)
 Max Grav 2=599(LC 1), 4=599(LC 1)

FORCES. (lb) - Max. Comp./Max. Ten. - All forces 250 (lb) or less except when shown.

TOP CHORD	2-3=-588/262, 3-4=-588/262
BOT CHORD	2-6=-86/431, 4-6=-86/431
WEBS	3-6=-23/308

NOTES-

- 1) Unbalanced roof live loads have been considered for this design.
- 2) Wind: ASCE 7-10; Vult=130mph (3-second gust) Vasd=101mph; TCDL=4.2psf; BCDL=3.0psf; h=18ft; Cat. II; Exp C; Encl., GCpi=0.18; MWFRS (envelope) gable end zone and C-C Exterior(2) zone; C-C for members and forces & MWFRS for reactions shown; Lumber DOL=1.60 plate grip DOL=1.60
- 3) This truss has been designed for a 10.0 psf bottom chord live load nonconcurrent with any other live loads.
- 4) * This truss has been designed for a live load of 20.0psf on the bottom chord in all areas where a rectangle 3-6-0 tall by 2-0-0 wide will fit between the bottom chord and any other members.
- 5) Provide mechanical connection (by others) of truss to bearing plate capable of withstanding 236 lb uplift at joint 2 and 236 lb uplift at joint 4.

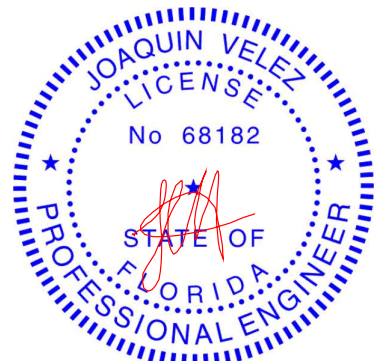

Joaquin Velez PE No.68182
MiTek USA, Inc. FL Cert 6634
6904 Parke East Blvd. Tampa FL 33610
Date:

October 8, 2020

WARNING - Verify design parameters and READ NOTES ON THIS AND INCLUDED MITEK REFERENCE PAGE MII-7473 rev. 5/19/2020 BEFORE USE.

Design valid for use only with MiTek® connectors. This design is based only upon parameters shown, and is for an individual building component, not a truss system. Before use, the building designer must verify the applicability of design parameters and properly incorporate this design into the overall building design. Bracing indicated is to prevent buckling of individual truss web and/or chord members only. Additional temporary and permanent bracing is always required for stability and to prevent collapse with possible personal injury and property damage. For general guidance regarding the fabrication, storage, delivery, erection and bracing of trusses and truss systems, see **ANSI/TPI-1 Quality Criteria, DSB-89 and BCSI Building Component Safety Information** available from Truss Plate Institute, 2670 Crain Highway, Suite 203 Waldorf, MD 20601




Job	Truss	Truss Type	Qty	Ply	IC CONST. - MCKENZIE RES.	T21529583
2500817	T01G	Common Supported Gable	1	1	Job Reference (optional)	


Builders FirstSource (Jacksonville, FL), Jacksonville, FL - 32244,

8.240 s Mar 9 2020 MiTek Industries, Inc. Thu Oct 8 13:52:21 2020 Page 1

ID:QB9W01vOXH19XKsszg1pccyZ9Hw-I9bR2FEqQuIbbLJcQNDTvjVSVzER16bSa?eziyVSAo

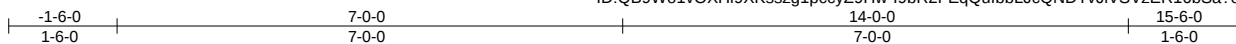

Scale: 3/8"=1'

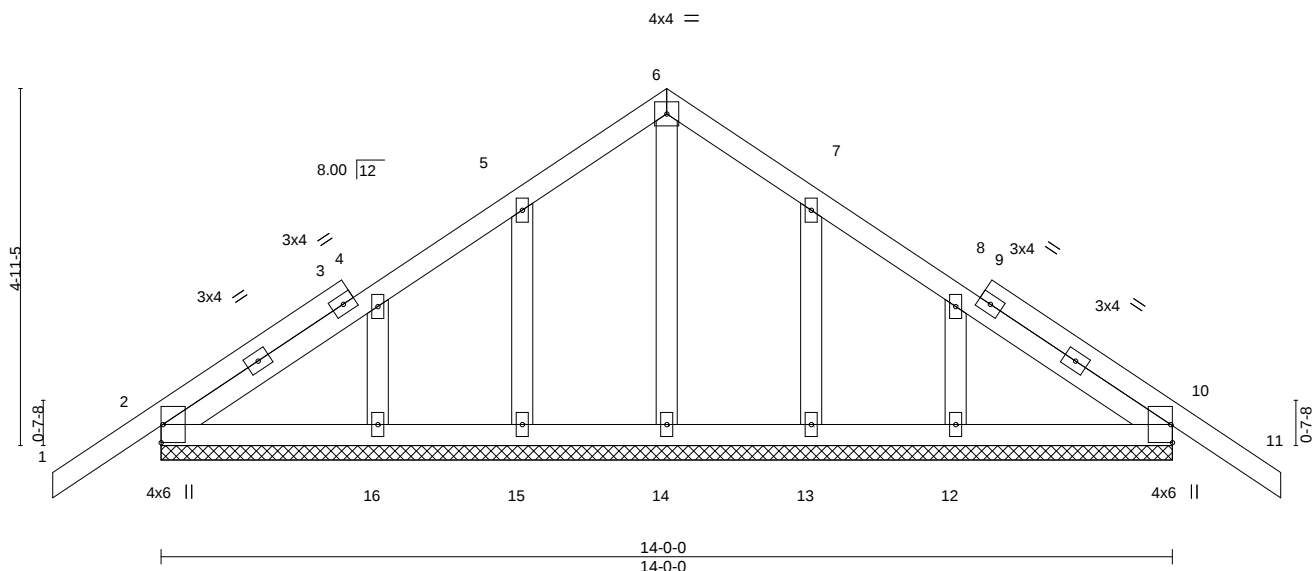

LOADING (psf)	SPACING-	2-0-0	CSI.	DEFL.	in	(loc)	l/defl	L/d	PLATES	GRIP
TCLL 20.0	Plate Grip DOL	1.25	TC 0.14	Vert(LL)	-0.01	11	n/r	120	MT20	244/190
TCDL 7.0	Lumber DOL	1.25	BC 0.06	Vert(CT)	-0.01	11	n/r	120		
BCLL 0.0 *	Rep Stress Incr	YES	WB 0.04	Horz(CT)	0.00	10	n/a	n/a		
BCDL 10.0	Code FBC2017/TPI2014		Matrix-S						Weight: 81 lb	FT = 20%


LUMBER-
TOP CHORD 2x4 SP No.2
BOT CHORD 2x4 SP No.2
OTHERS 2x4 SP No.3

BRACING-
TOP CHORD Structural wood sheathing directly applied or 6-0-0 oc purlins.
BOT CHORD Rigid ceiling directly applied or 10-0-0 oc bracing.

REACTIONS. All bearings 14-0-0.
(lb) - Max Horz 2=-166(LC 10)
Max Uplift All uplift 100 lb or less at joint(s) 2, 10 except 15=-117(LC 12), 16=-128(LC 12), 13=-116(LC 13), 12=-129(LC 13)
Max Grav All reactions 250 lb or less at joint(s) 2, 10, 14, 15, 16, 13, 12

FORCES. (lb) - Max. Comp./Max. Ten. - All forces 250 (lb) or less except when shown.

- NOTES-**
- Unbalanced roof live loads have been considered for this design.
 - Wind: ASCE 7-10; Vult=130mph (3-second gust) Vasd=101mph; TCDL=4.2psf; BCDL=3.0psf; h=18ft; Cat. II; Exp C; Encl., GCpi=0.18; MWFRS (envelope) gable end zone and C-C Exterior(2) zone; C-C for members and forces & MWFRS for reactions shown; Lumber DOL=1.60 plate grip DOL=1.60
 - Truss designed for wind loads in the plane of the truss only. For studs exposed to wind (normal to the face), see Standard Industry Gable End Details as applicable, or consult qualified building designer as per ANSI/TPI 1.
 - All plates are 2x4 MT20 unless otherwise indicated.
 - Gable requires continuous bottom chord bearing.
 - Gable studs spaced at 2-0-0 oc.
 - This truss has been designed for a 10.0 psf bottom chord live load nonconcurrent with any other live loads.
 - * This truss has been designed for a live load of 20.0psf on the bottom chord in all areas where a rectangle 3-6-0 tall by 2-0-0 wide will fit between the bottom chord and any other members.
 - Provide mechanical connection (by others) of truss to bearing plate capable of withstanding 100 lb uplift at joint(s) 2, 10 except (jt=lb) 15=117, 16=128, 13=116, 12=129.

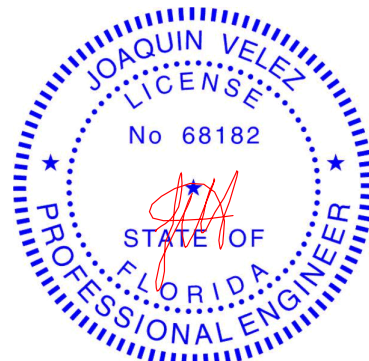

Joaquin Velez PE No.68182
MiTek USA, Inc. FL Cert 6634
6904 Parke East Blvd. Tampa FL 33610
Date:

October 8,2020

WARNING - Verify design parameters and READ NOTES ON THIS AND INCLUDED MITEK REFERENCE PAGE MII-7473 rev. 5/19/2020 BEFORE USE.

Design valid for use only with MiTek® connectors. This design is based only upon parameters shown, and is for an individual building component, not a truss system. Before use, the building designer must verify the applicability of design parameters and properly incorporate this design into the overall building design. Bracing indicated is to prevent buckling of individual truss web and/or chord members only. Additional temporary and permanent bracing is always required for stability and to prevent collapse with possible personal injury and property damage. For general guidance regarding the fabrication, storage, delivery, erection and bracing of trusses and truss systems, see **ANSI/TPI1 Quality Criteria, DSB-89 and BCSI Building Component Safety Information** available from Truss Plate Institute, 2670 Crain Highway, Suite 203 Waldorf, MD 20601



6904 Parke East Blvd.
Tampa, FL 33610

Job 2500817	Truss T02	Truss Type Roof Special	Qty 5	Ply 1	IC CONST. - MCKENZIE RES. T21529584
----------------	--------------	----------------------------	----------	----------	--

Builders FirstSource (Jacksonville, FL), Jacksonville, FL - 32244, 8.240 s Mar 9 2020 MiTek Industries, Inc. Thu Oct 8 13:52:22 2020 Page 1

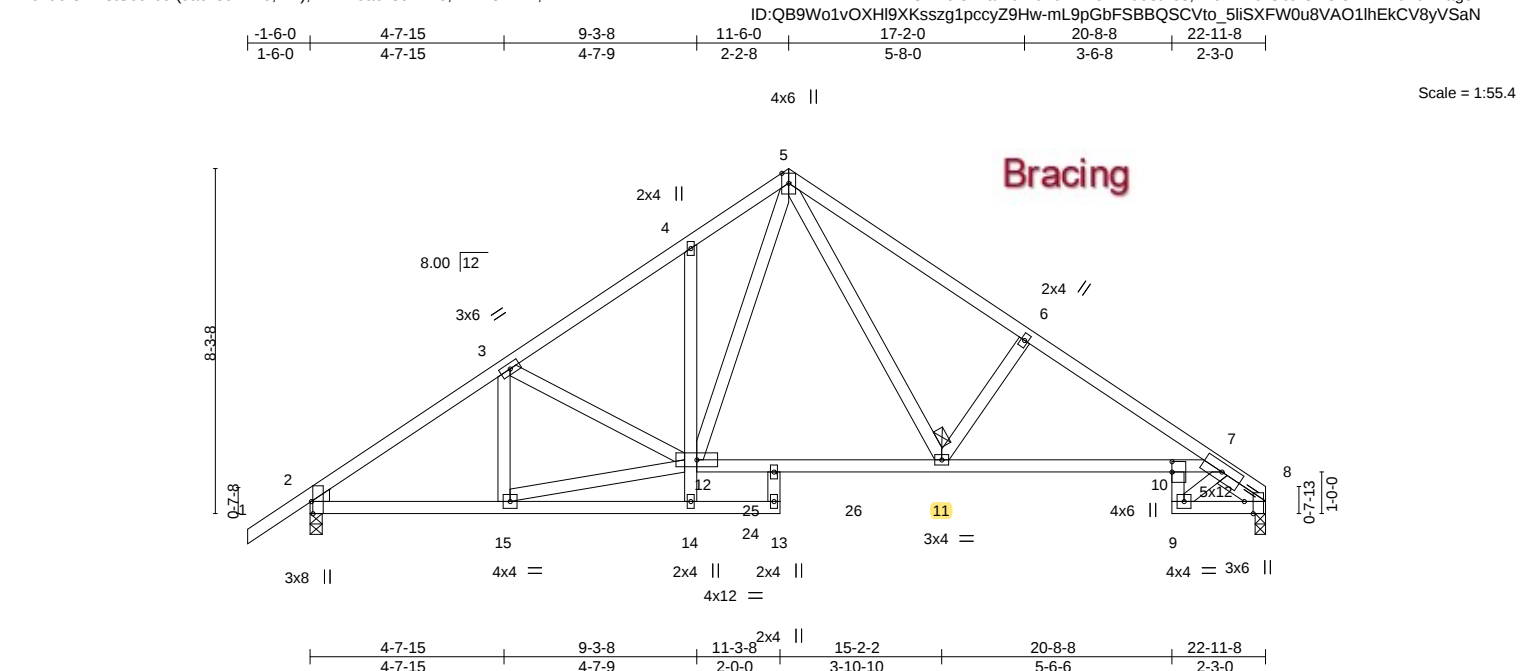



Plate Offsets (X,Y)--		[2:0-3-8,Edge], [2:0-0-4,0-3-14], [2:0-0-2,0-0-3], [8:0-3-8,Edge], [10:0-3-0,0-0-0]	
LOADING (psf)	SPACING-	2-0-0	CSL
TCLL 20.0	Plate Grip DOL	1.25	TC 0.79
TCDL 7.0	Lumber DOL	1.25	BC 0.76
BCLL 0.0 *	Rep Stress Incr	YES	WB 0.39
BCDL 10.0	Code	FBC2017/TPI2014	Matrix-MS
			DEFL.
			in (loc) l/defl L/d
			Vert(LL) 0.20 10-11 >999 240
			Vert(CT) -0.40 10-11 >697 180
			Horz(CT) 0.14 8 n/a n/a
			PLATES GRIP
			MT20 244/190
			Weight: 144 lb FT = 20%

LUMBER-	BRACING-
TOP CHORD 2x4 SP No.2	TOP CHORD Structural wood sheathing directly applied or 2-7-9 oc purlins.
BOT CHORD 2x4 SP No.2 *Except*	BOT CHORD Rigid ceiling directly applied or 6-0-0 oc bracing. Except:
4-14,9-10: 2x4 SP No.3, 7-12: 2x4 SP M 31	10-0-0 oc bracing: 12-14, 11-12, 10-11
WEBS 2x4 SP No.3	JOINTS 1 Brace at Jt(s): 11
WEDGE Left: 2x4 SP No.3	
SLIDER Right 2x4 SP No.3 1-2-8	

REACTIONS.	(size) 8=0-3-0, 2=0-3-8
	Max Horz 2=259(LC 9)
	Max Uplift 8=-297(LC 13), 2=-349(LC 12)
	Max Grav 8=866(LC 1), 2=957(LC 1)

FORCES. (lb) - Max. Comp./Max. Ten. - All forces 250 (lb) or less except when shown.	
TOP CHORD 2-3=-1223/501, 3-4=-1166/508, 4-5=-1242/613, 5-6=-1386/647, 6-7=-1480/619, 7-8=-690/271	
BOT CHORD 2-15=-405/1092, 11-12=-152/809, 10-11=-428/1232, 7-10=-385/1149, 9-10=-316/788, 8-9=-317/755	
WEBS 12-15=-379/1106, 5-12=-334/721, 5-11=-322/734, 6-11=-425/330, 7-9=-930/388	

- NOTES-**
- 1) Unbalanced roof live loads have been considered for this design.
 - 2) Wind: ASCE 7-10; Vult=130mph (3-second gust) Vasd=101mph; TCDL=4.2psf; BCDL=3.0psf; h=18ft; Cat. II; Exp C; Encl., GCpi=0.18; MWFRS (envelope) gable end zone and C-C Exterior(2) zone;C-C for members and forces & MWFRS for reactions shown; Lumber DOL=1.60 plate grip DOL=1.60
 - 3) This truss has been designed for a 10.0 psf bottom chord live load nonconcurrent with any other live loads.
 - 4) * This truss has been designed for a live load of 20.0psf on the bottom chord in all areas where a rectangle 3-6-0 tall by 2-0-0 wide will fit between the bottom chord and any other members, with BCDL = 10.0psf.
 - 5) Provide mechanical connection (by others) of truss to bearing plate capable of withstanding 100 lb uplift at joint(s) except (jt=lb) 8=297, 2=349.

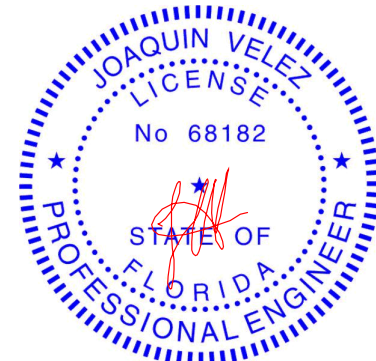

Joaquin Velez PE No.68182
MiTek USA, Inc. FL Cert 6634
6904 Parke East Blvd. Tampa FL 33610
Date:

October 8,2020

WARNING - Verify design parameters and READ NOTES ON THIS AND INCLUDED MITEK REFERENCE PAGE MII-7473 rev. 5/19/2020 BEFORE USE.
Design valid for use only with MiTek® connectors. This design is based only upon parameters shown, and is for an individual building component, not a truss system. Before use, the building designer must verify the applicability of design parameters and properly incorporate this design into the overall building design. Bracing indicated is to prevent buckling of individual truss web and/or chord members only. Additional temporary and permanent bracing is always required for stability and to prevent collapse with possible personal injury and property damage. For general guidance regarding the fabrication, storage, delivery, erection and bracing of trusses and truss systems, see **ANSI/TPI1 Quality Criteria, DSB-89 and BCSI Building Component Safety Information** available from Truss Plate Institute, 2670 Crain Highway, Suite 203 Waldorf, MD 20601



Job	Truss	Truss Type	Qty	Ply	IC CONST. - MCKENZIE RES.	T21529585
2500817	T02G	GABLE	1	1	Job Reference (optional)	

Builders FirstSource (Jacksonville, FL), Jacksonville, FL - 32244, 8.240 s Mar 9 2020 MiTek Industries, Inc. Thu Oct 8 13:52:24 2020 Page 1
ID:QB9Wo1vOXHI9XKsszg1pccyZ9Hw-ikHZhHHijpgASo1B5WnAXyKyNiv1eBi29YDJa1yVSaL

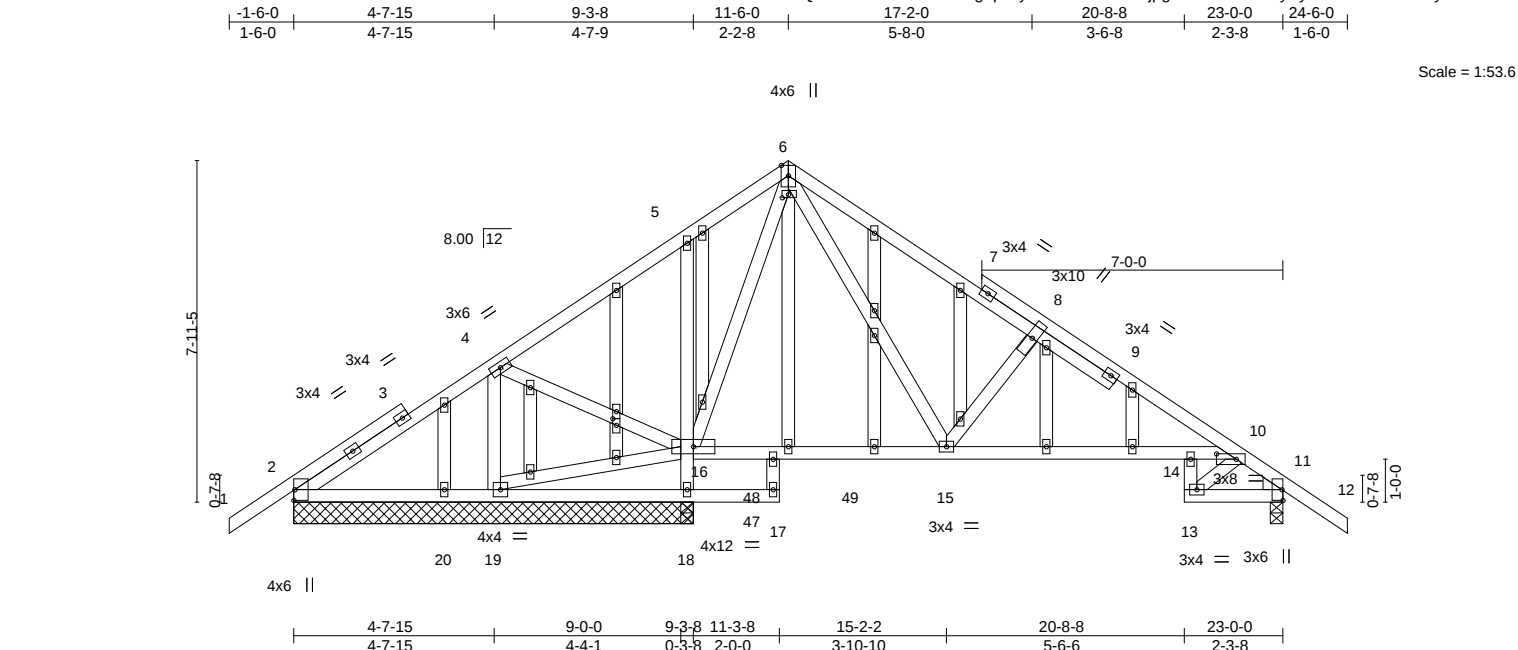



Plate Offsets (X,Y)--		[6:0-1-12,0-0-13], [10:0-5-8,0-1-8], [11:0-0-2,0-0-2], [11:0-0-3,0-3-13], [25:0-1-13,0-1-0]									
LOADING (psf)		SPACING-	2-0-0	CSI.		DEFL.	in (loc)	l/defl	L/d	PLATES	GRIP
TCLL 20.0		Plate Grip DOL	1.25	TC 0.41		Vert(LL)	-0.08 14-15	>999	240	MT20	244/190
TCDL 7.0		Lumber DOL	1.25	BC 0.44		Vert(CT)	-0.19 14-15	>886	180		
BCLL 0.0 *		Rep Stress Incr	YES	WB 0.89		Horz(CT)	0.04 11	n/a	n/a		
BCDL 10.0		Code	FBC2017/TPI2014	Matrix-MS						Weight: 197 lb	FT = 20%

LUMBER-		BRACING-	
TOP CHORD 2x4 SP No.2		TOP CHORD	Structural wood sheathing directly applied or 6-0-0 oc purlins.
BOT CHORD 2x4 SP No.2 *Except*		BOT CHORD	Rigid ceiling directly applied or 6-0-0 oc bracing. Except:
5-18,13-14: 2x4 SP No.3			4-10-0 oc bracing: 16-18
WEBS 2x4 SP No.3 *Except*			
17-21: 2x4 SP No.2			
OTHERS 2x4 SP No.3			
WEDGE			
Right: 2x4 SP No.3			

REACTIONS. All bearings 9-3-8 except (jt=length) 11=0-3-8.
(lb) - Max Horz 2=-259(LC 10)
Max Uplift All uplift 100 lb or less at joint(s) 2, 20 except 18=-354(LC 13),
11=-219(LC 13), 19=-170(LC 24)
Max Grav All reactions 250 lb or less at joint(s) 2, 19, 20, 2 except 18=1312(LC 1),
18=1312(LC 1), 11=434(LC 20)

FORCES. (lb) - Max. Comp./Max. Ten. - All forces 250 (lb) or less except when shown.
TOP CHORD 2-4=-88/314, 4-5=-136/623, 5-6=-23/587, 6-8=-275/251, 8-10=-406/257,
10-11=-332/179
BOT CHORD 2-20=-264/196, 19-20=-264/196, 16-18=-1321/487, 15-16=-333/290, 14-15=-70/326,
10-14=-57/274
WEBS 4-19=-96/255, 4-16=-468/218, 6-16=-951/283, 6-15=-288/629, 8-15=-454/357

- NOTES-**
- Unbalanced roof live loads have been considered for this design.
 - Wind: ASCE 7-10; Vult=130mph (3-second gust) Vasd=101mph; TCDL=4.2psf; BCDL=3.0psf; h=18ft; Cat. II; Exp C; Encl., GCpi=0.18; MWFRS (envelope) gable end zone and C-C Exterior(2) zone;C-C for members and forces & MWFRS for reactions shown; Lumber DOL=1.60 plate grip DOL=1.60
 - Truss designed for wind loads in the plane of the truss only. For studs exposed to wind (normal to the face), see Standard Industry Gable End Details as applicable, or consult qualified building designer as per ANSI/TPI 1.
 - All plates are 2x4 MT20 unless otherwise indicated.
 - Gable studs spaced at 2-0-0 oc.
 - This truss has been designed for a 10.0 psf bottom chord live load nonconcurrent with any other live loads.
 - * This truss has been designed for a live load of 20.0psf on the bottom chord in all areas where a rectangle 3-6-0 tall by 2-0-0 wide will fit between the bottom chord and any other members, with BCDL = 10.0psf.
 - Provide mechanical connection (by others) of truss to bearing plate capable of withstanding 100 lb uplift at joint(s) 2, 20, 2 except (jt=lb) 18=354, 11=219, 19=170.

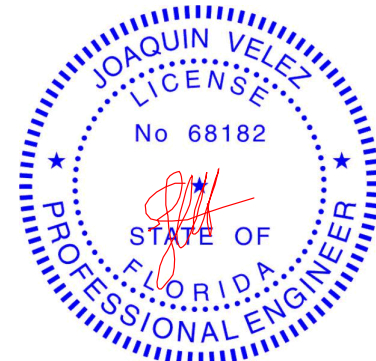

Joaquin Velez PE No.68182
MiTek USA, Inc. FL Cert 6634
6904 Parke East Blvd. Tampa FL 33610
Date:

October 8,2020

WARNING - Verify design parameters and READ NOTES ON THIS AND INCLUDED MITEK REFERENCE PAGE MII-7473 rev. 5/19/2020 BEFORE USE.
Design valid for use only with MiTek® connectors. This design is based only upon parameters shown, and is for an individual building component, not a truss system. Before use, the building designer must verify the applicability of design parameters and properly incorporate this design into the overall building design. Bracing indicated is to prevent buckling of individual truss web and/or chord members only. Additional temporary and permanent bracing is always required for stability and to prevent collapse with possible personal injury and property damage. For general guidance regarding the fabrication, storage, delivery, erection and bracing of trusses and truss systems, see **ANSI/TPI1 Quality Criteria, DSB-89 and BCSI Building Component Safety Information** available from Truss Plate Institute, 2670 Crain Highway, Suite 203 Waldorf, MD 20601



Job 2500817	Truss T03	Truss Type Common	Qty 8	Ply 1	IC CONST. - MCKENZIE RES. T21529586
----------------	--------------	----------------------	----------	----------	--

Builders FirstSource (Jacksonville, FL), Jacksonville, FL - 32244, 8.240 s Mar 9 2020 MiTek Industries, Inc. Thu Oct 8 13:52:25 2020 Page 1
ID:QB9Wo1vOXHl9XKsszg1pcyZ9Hw-BwryudHKU6o13ycNfDIP49t7g6CqNj0BNCzs6TyVSak

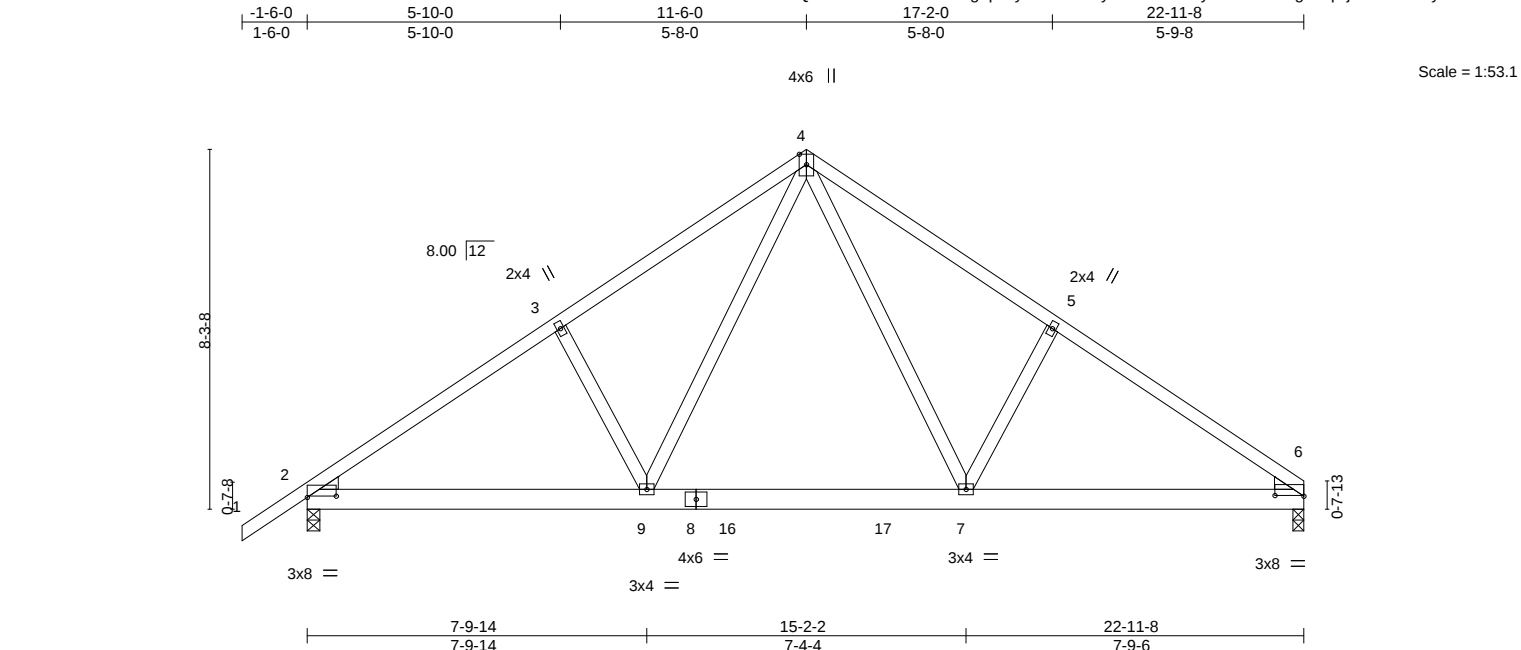


Plate Offsets (X,Y)--		[2:0-8-0,0-0-6], [6:0-8-0,0-0-3]	
LOADING (psf)	SPACING-	CSI.	DEFL.
TCLL 20.0	Plate Grip DOL 1.25	TC 0.44	in (loc) l/defl L/d
TCDL 7.0	Lumber DOL 1.25	BC 0.59	Vert(LL) -0.11 7-9 >999 240
BCLL 0.0 *	Rep Stress Incr NO	WB 0.56	Vert(CT) -0.19 7-9 >999 180
BCDL 10.0	Code FBC2017/TPI2014	Matrix-MS	Horz(CT) 0.03 6 n/a n/a
			PLATES MT20
			GRIP 244/190
			Weight: 137 lb FT = 20%


LUMBER-	BRACING-
TOP CHORD 2x4 SP No.2	TOP CHORD Structural wood sheathing directly applied or 4-4-4 oc purlins.
BOT CHORD 2x6 SP No.2	BOT CHORD Rigid ceiling directly applied or 9-9-9 oc bracing.
WEBS 2x4 SP No.3	
WEDGE	
Left: 2x4 SP No.3, Right: 2x4 SP No.3	

REACTIONS. (size) 6=0-3-0, 2=0-3-8
Max Horz 2=259(LC 9)
Max Uplift 6=406(LC 13), 2=459(LC 12)
Max Grav 6=1070(LC 20), 2=1153(LC 1)

FORCES. (lb) - Max. Comp./Max. Ten. - All forces 250 (lb) or less except when shown.
TOP CHORD 2-3=-1595/695, 3-4=-1531/756, 4-5=-1521/760, 5-6=-1597/699
BOT CHORD 2-9=-559/1418, 7-9=-254/936, 6-7=-482/1259
WEBS 3-9=-342/313, 4-9=-385/811, 4-7=-392/814, 5-7=-339/315

- NOTES-**
- Unbalanced roof live loads have been considered for this design.
 - Wind: ASCE 7-10; Vult=130mph (3-second gust) Vasd=101mph; TCDL=4.2psf; BCDL=3.0psf; h=18ft; Cat. II; Exp C; Encl., GCpi=0.18; MWFRS (envelope) gable end zone and C-C Exterior(2) zone; C-C for members and forces & MWFRS for reactions shown; Lumber DOL=1.60 plate grip DOL=1.60
 - This truss has been designed for a 10.0 psf bottom chord live load nonconcurrent with any other live loads.
 - * This truss has been designed for a live load of 20.0psf on the bottom chord in all areas where a rectangle 3-6-0 tall by 2-0-0 wide will fit between the bottom chord and any other members, with BCDL = 10.0psf.
 - Provide mechanical connection (by others) of truss to bearing plate capable of withstanding 100 lb uplift at joint(s) except (jt=lb) 6=406, 2=459.
 - In the LOAD CASE(S) section, loads applied to the face of the truss are noted as front (F) or back (B).

LOAD CASE(S) Standard
1) Dead + Roof Live (balanced): Lumber Increase=1.25, Plate Increase=1.25
Uniform Loads (plf)
Vert: 1-4=-54, 4-6=-54, 9-13=-20, 7-9=-80(F=-60), 7-10=-20

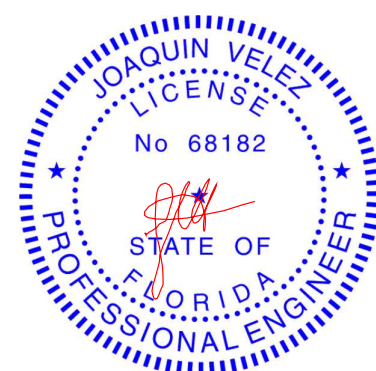

Joaquin Velez PE No.68182
MiTek USA, Inc. FL Cert 6634
6904 Parke East Blvd. Tampa FL 33610
Date:

October 8,2020

WARNING - Verify design parameters and READ NOTES ON THIS AND INCLUDED MITEK REFERENCE PAGE MII-7473 rev. 5/19/2020 BEFORE USE.
Design valid for use only with MiTek® connectors. This design is based only upon parameters shown, and is for an individual building component, not a truss system. Before use, the building designer must verify the applicability of design parameters and properly incorporate this design into the overall building design. Bracing indicated is to prevent buckling of individual truss web and/or chord members only. Additional temporary and permanent bracing is always required for stability and to prevent collapse with possible personal injury and property damage. For general guidance regarding the fabrication, storage, delivery, erection and bracing of trusses and truss systems, see **ANSI/TPI1 Quality Criteria, DSB-89 and BCSI Building Component Safety Information** available from Truss Plate Institute, 2670 Crain Highway, Suite 203 Waldorf, MD 20601



Job	Truss	Truss Type	Qty	Ply	IC CONST. - MCKENZIE RES.	T21529587
2500817	T04	Common	4	1	Job Reference (optional)	

Builders FirstSource (Jacksonville, FL), Jacksonville, FL - 32244, 8.240 s Mar 9 2020 MiTek Industries, Inc. Thu Oct 8 13:52:26 2020 Page 1
ID:QB9Wo1vOXHI9XKsszg1pccyZ9Hw-f7PK5zlyFQwuh6BaDwpecNPIOWY66ABLcsiPewyVSAJ

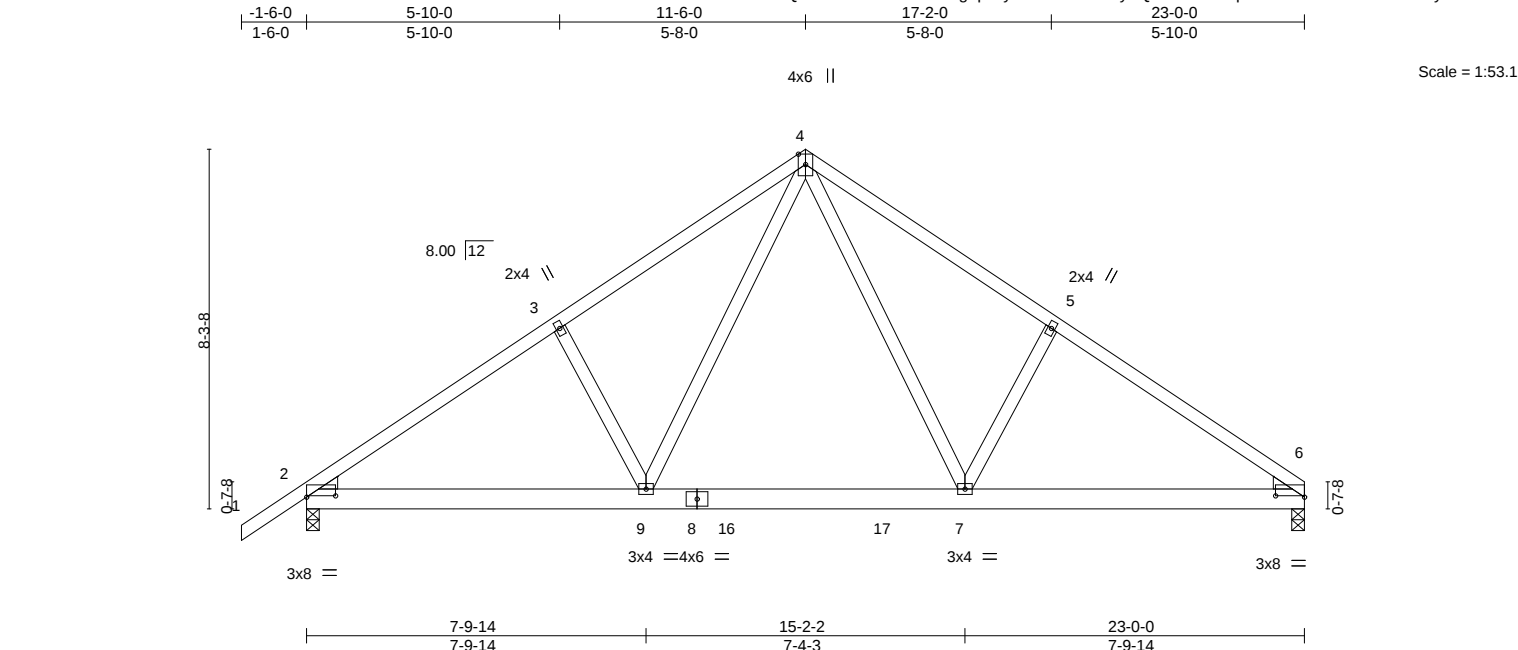


Plate Offsets (X,Y)--		[2:0-8-0,0-0-6], [6:0-8-0,0-0-6]	
LOADING (psf)	SPACING-	2-0-0	CSI.
TCLL 20.0	Plate Grip DOL	1.25	TC 0.45
TCDL 7.0	Lumber DOL	1.25	BC 0.59
BCLL 0.0 *	Rep Stress Incr	NO	WB 0.57
BCDL 10.0	Code	FBC2017/TPI2014	Matrix-MS
			DEFL.
			in (loc) l/defl L/d
			Vert(LL) -0.11 7-9 >999 240
			Vert(CT) -0.19 7-9 >999 180
			Horz(CT) 0.03 6 n/a n/a
			PLATES GRIP
			MT20 244/190
			Weight: 137 lb FT = 20%

LUMBER-
TOP CHORD 2x4 SP No.2
BOT CHORD 2x6 SP No.2
WEBS 2x4 SP No.3
WEDGE
Left: 2x4 SP No.3, Right: 2x4 SP No.3


BRACING-
TOP CHORD Structural wood sheathing directly applied or 4-4-3 oc purlins.
BOT CHORD Rigid ceiling directly applied or 9-9-11 oc bracing.

REACTIONS. (size) 6=0-3-8, 2=0-3-8
Max Horz 2=259(LC 9)
Max Uplift 6=406(LC 13), 2=459(LC 12)
Max Grav 6=1071(LC 20), 2=1155(LC 1)

FORCES. (lb) - Max. Comp./Max. Ten. - All forces 250 (lb) or less except when shown.
TOP CHORD 2-3=-1597/697, 3-4=-1533/757, 4-5=-1529/764, 5-6=-1605/703
BOT CHORD 2-9=-559/1420, 7-9=-255/939, 6-7=-485/1267
WEBS 4-7=-396/824, 5-7=-341/316, 4-9=-384/809, 3-9=-342/313

NOTES-
1) Unbalanced roof live loads have been considered for this design.
2) Wind: ASCE 7-10; Vult=130mph (3-second gust) Vasd=101mph; TCDL=4.2psf; BCDL=3.0psf; h=18ft; Cat. II; Exp C; Encl., GCpi=0.18; MWFRS (envelope) gable end zone and C-C Exterior(2) zone; C-C for members and forces & MWFRS for reactions shown; Lumber DOL=1.60 plate grip DOL=1.60
3) This truss has been designed for a 10.0 psf bottom chord live load nonconcurrent with any other live loads.
4) * This truss has been designed for a live load of 20.0psf on the bottom chord in all areas where a rectangle 3-6-0 tall by 2-0-0 wide will fit between the bottom chord and any other members, with BCDL = 10.0psf.
5) Provide mechanical connection (by others) of truss to bearing plate capable of withstanding 100 lb uplift at joint(s) except (jt=lb) 6=406, 2=459.
6) In the LOAD CASE(S) section, loads applied to the face of the truss are noted as front (F) or back (B).

LOAD CASE(S) Standard
1) Dead + Roof Live (balanced): Lumber Increase=1.25, Plate Increase=1.25
Uniform Loads (plf)
Vert: 1-4=-54, 4-6=-54, 9-13=-20, 7-9=-80(F=-60), 7-10=-20

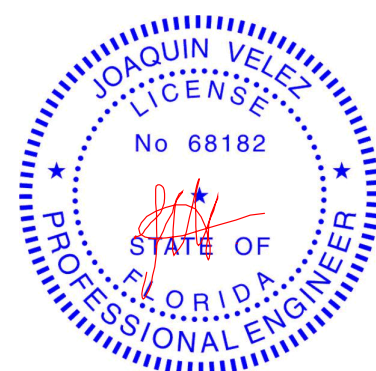

Joaquin Velez PE No.68182
MiTek USA, Inc. FL Cert 6634
6904 Parke East Blvd. Tampa FL 33610
Date:


October 8,2020

WARNING - Verify design parameters and READ NOTES ON THIS AND INCLUDED MITEK REFERENCE PAGE MII-7473 rev. 5/19/2020 BEFORE USE.
Design valid for use only with MiTek® connectors. This design is based only upon parameters shown, and is for an individual building component, not a truss system. Before use, the building designer must verify the applicability of design parameters and properly incorporate this design into the overall building design. Bracing indicated is to prevent buckling of individual truss web and/or chord members only. Additional temporary and permanent bracing is always required for stability and to prevent collapse with possible personal injury and property damage. For general guidance regarding the fabrication, storage, delivery, erection and bracing of trusses and truss systems, see **ANSI/TPI1 Quality Criteria, DSB-89 and BCSI Building Component Safety Information** available from Truss Plate Institute, 2670 Crain Highway, Suite 203 Waldorf, MD 20601



Job	Truss	Truss Type	Qty	Ply	IC CONST. - MCKENZIE RES.	T21529588
2500817	T05	Hip Girder	1	1		

Builders FirstSource (Jacksonville, FL), Jacksonville, FL - 32244, 8.240 s Mar 9 2020 MiTek Industries, Inc. Thu Oct 8 13:52:27 2020 Page 1
ID:QB9Wo1vOXHl9XKsszg1pccyZ9Hw-7JyiJlJb0k2lJGmmmeKi9ayQAvrBrbSURWSzBMyVSal
-1-6-0 4-10-8 9-1-10 13-10-6 18-1-8 23-0-0 24-6-0
1-6-0 4-10-8 4-3-2 4-8-12 4-3-2 4-10-8 1-6-0
Scale = 1:42.4

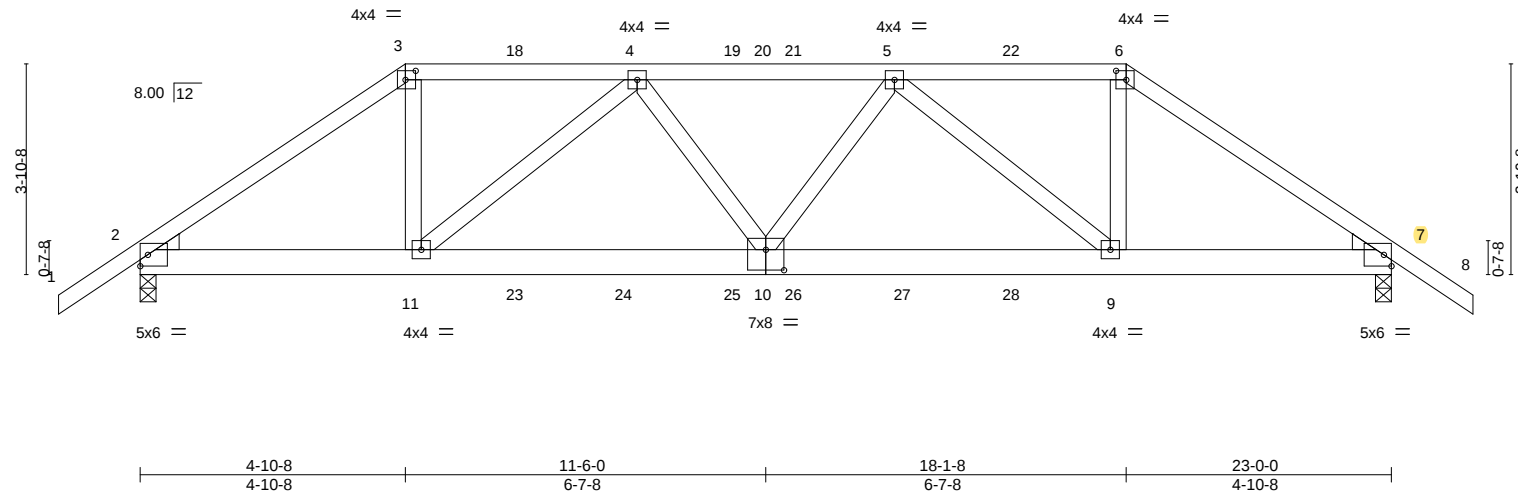

LOADING (psf)		SPACING-		CSL		DEFL.		PLATES		GRIP	
TCLL	20.0	Plate Grip DOL	1.25	TC	0.63	Vert(LL)	0.16	MT20		244/190	
TCDL	7.0	Lumber DOL	1.25	BC	0.73	Vert(CT)	-0.22				
BCLL	0.0 *	Rep Stress Incr	NO	WB	0.69	Horz(CT)	0.06				
BCDL	10.0	Code	FBC2017/TPI2014	Matrix-MS							
								Weight: 134 lb		FT = 20%	

LUMBER-
TOP CHORD 2x4 SP No.2
BOT CHORD 2x6 SP No.2
WEBS 2x4 SP No.3
WEDGE
Left: 2x4 SP No.3, Right: 2x4 SP No.3


BRACING-
TOP CHORD Structural wood sheathing directly applied or 2-9-5 oc purlins.
BOT CHORD Rigid ceiling directly applied or 5-4-14 oc bracing.

REACTIONS. (size) 2=0-3-8, 7=0-3-8
Max Horz 2=-133(LC 25)
Max Uplift 2=-1028(LC 8), 7=-1050(LC 9)
Max Grav 2=1799(LC 1), 7=1819(LC 1)

FORCES. (lb) - Max. Comp./Max. Ten. - All forces 250 (lb) or less except when shown.
TOP CHORD 2-3=-2654/1516, 3-4=-2177/1336, 4-5=-3239/1890, 5-6=-2204/1365, 6-7=-2687/1552
BOT CHORD 2-11=-1241/2132, 10-11=-1847/3088, 9-10=-1842/3098, 7-9=-1212/2159
WEBS 3-11=-570/1102, 4-11=-1231/842, 4-10=-76/395, 5-10=-46/387, 5-9=-1201/798, 6-9=-537/1080

- NOTES-**
- 1) Unbalanced roof live loads have been considered for this design.
 - 2) Wind: ASCE 7-10; Vult=130mph (3-second gust) Vasd=101mph; TCDL=4.2psf; BCDL=3.0psf; h=18ft; Cat. II; Exp C; Encl., GCpi=0.18; MWFRS (envelope) gable end zone; Lumber DOL=1.60 plate grip DOL=1.60
 - 3) Provide adequate drainage to prevent water ponding.
 - 4) This truss has been designed for a 10.0 psf bottom chord live load nonconcurrent with any other live loads.
 - 5) * This truss has been designed for a live load of 20.0psf on the bottom chord in all areas where a rectangle 3-6-0 tall by 2-0-0 wide will fit between the bottom chord and any other members.
 - 6) Provide mechanical connection (by others) of truss to bearing plate capable of withstanding 100 lb uplift at joint(s) except (jt=lb) 2=1028, 7=1050.
 - 7) Hanger(s) or other connection device(s) shall be provided sufficient to support concentrated load(s) 128 lb down and 152 lb up at 4-10-8, 110 lb down and 148 lb up at 6-11-4, 110 lb down and 148 lb up at 8-11-4, 110 lb down and 144 lb up at 10-11-4, 110 lb down and 144 lb up at 12-0-12, 110 lb down and 148 lb up at 14-0-12, and 110 lb down and 148 lb up at 16-0-12, and 188 lb down and 255 lb up at 18-1-8 on top chord, and 237 lb down and 163 lb up at 4-10-8, 86 lb down and 28 lb up at 6-11-4, 86 lb down and 28 lb up at 8-11-4, 86 lb down and 28 lb up at 10-11-4, 86 lb down and 28 lb up at 12-0-12, 86 lb down and 28 lb up at 14-0-12, and 86 lb down and 28 lb up at 16-0-12, and 237 lb down and 163 lb up at 18-0-12 on bottom chord. The design/selection of such connection device(s) is the responsibility of others.
 - 8) In the LOAD CASE(S) section, loads applied to the face of the truss are noted as front (F) or back (B).

LOAD CASE(S) Standard
1) Dead + Roof Live (balanced): Lumber Increase=1.25, Plate Increase=1.25

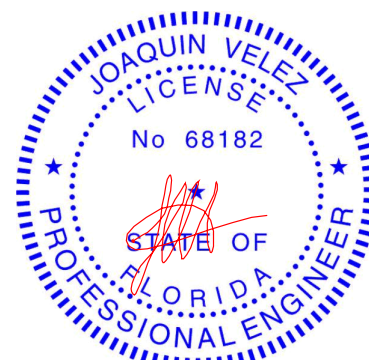

Joaquin Velez PE No.68182
MiTek USA, Inc. FL Cert 6634
6904 Parke East Blvd. Tampa FL 33610
Date:

October 8,2020

Continued on page 2

WARNING - Verify design parameters and READ NOTES ON THIS AND INCLUDED MITEK REFERENCE PAGE MII-7473 rev. 5/19/2020 BEFORE USE.
Design valid for use only with MiTek® connectors. This design is based only upon parameters shown, and is for an individual building component, not a truss system. Before use, the building designer must verify the applicability of design parameters and properly incorporate this design into the overall building design. Bracing indicated is to prevent buckling of individual truss web and/or chord members only. Additional temporary and permanent bracing is always required for stability and to prevent collapse with possible personal injury and property damage. For general guidance regarding the fabrication, storage, delivery, erection and bracing of trusses and truss systems, see **ANSI/TPI1 Quality Criteria, DSB-89 and BCSI Building Component Safety Information** available from Truss Plate Institute, 2670 Crain Highway, Suite 203 Waldorf, MD 20601

MiTek
6904 Parke East Blvd.
Tampa, FL 33610

Job	Truss	Truss Type	Qty	Ply	IC CONST. - MCKENZIE RES.	T21529588
2500817	T05	Hip Girder	1	1	Job Reference (optional)	

LOAD CASE(S)
Standard

Uniform Loads (plf)

Vert: 1-3=-54, 3-6=-54, 6-8=-54, 12-15=-20

Concentrated Loads (lb)

Vert: 3=-110(B) 6=-144(B) 11=-228(B) 4=-110(B) 5=-110(B) 9=-228(B) 18=-110(B) 19=-110(B) 21=-110(B) 22=-110(B) 23=-64(B) 24=-64(B) 25=-64(B) 26=-64(B) 27=-64(B) 28=-64(B)

Job	Truss	Truss Type	Qty	Ply	IC CONST. - MCKENZIE RES.	T21529589
2500817	T06	Hip	1	1	Job Reference (optional)	

Builders FirstSource (Jacksonville, FL), Jacksonville, FL - 32244,

8.240 s Mar 9 2020 MiTek Industries, Inc. Thu Oct 8 13:52:28 2020 Page 1
ID:QB9Wo1vOXHl9XKsszg1pcyyZ9Hw-bVW4WeKDm1AcwQLyKLr6hoUe1JH9a9Jd3ABWjoyVSAh

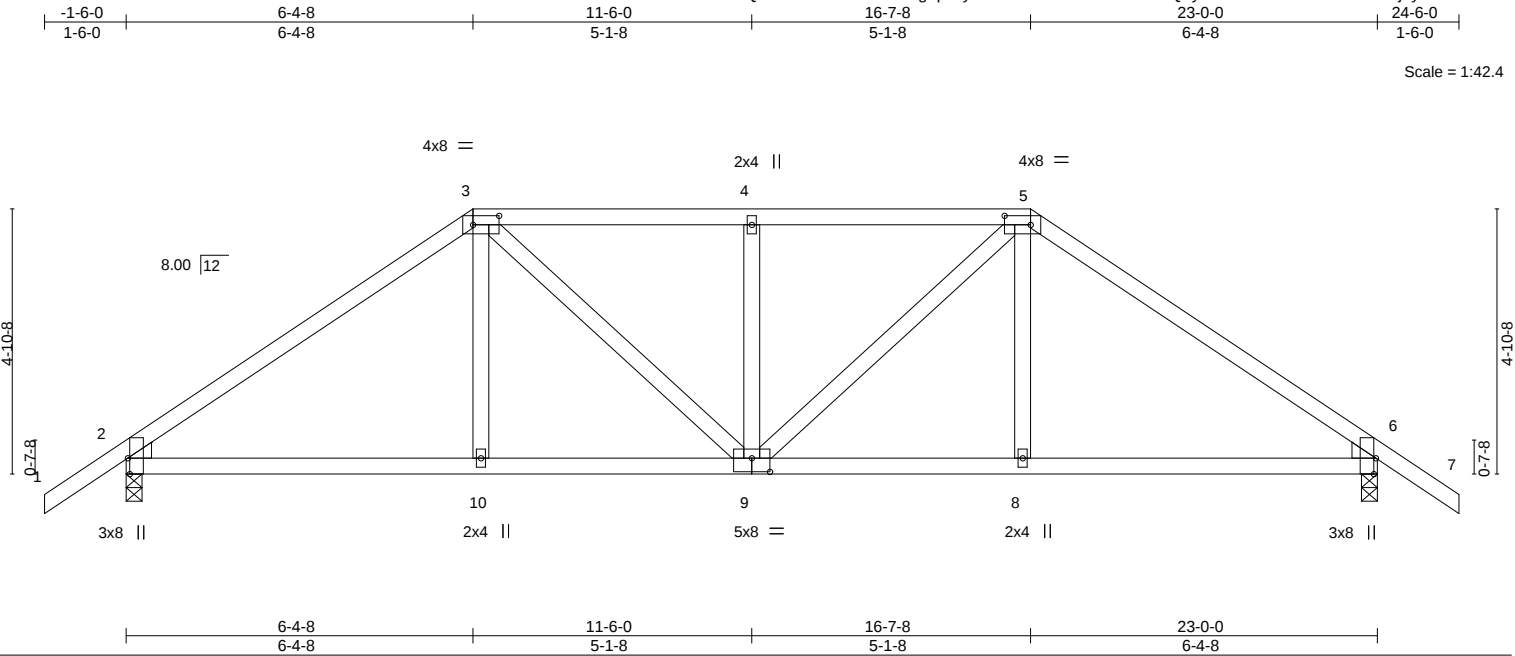


Plate Offsets (X,Y)-- [2:0-3-8,Edge], [2:0-0-4,0-3-14], [2:0-0-2,0-0-3], [3:0-5-12,0-2-0], [5:0-5-12,0-2-0], [6:0-3-8,Edge], [6:0-0-4,0-3-14], [6:0-0-2,0-0-3], [9:0-4-0,0-3-0]												
LOADING (psf)		SPACING- 2-0-0		CSI.		DEFL. in (loc) l/defl L/d				PLATES GRIP		
TCLL	20.0	Plate Grip DOL	1.25	TC	0.44	Vert(LL)	0.06	10-13	>999	240	MT20	244/190
TCDL	7.0	Lumber DOL	1.25	BC	0.36	Vert(CT)	-0.08	8-16	>999	180		
BCLL	0.0 *	Rep Stress Incr	YES	WB	0.21	Horz(CT)	0.03	6	n/a	n/a		
BCDL	10.0	Code	FBC2017/TP12014	Matrix-MS							Weight: 117 lb	FT = 20%


TOP CHORD 2x4 SP No.2
BOT CHORD 2x4 SP No.2
WEBS 2x4 SP No.3
WEDGE
Left: 2x4 SP No.3, Right: 2x4 SP No.3

TOP CHORD	Structural wood sheathing directly applied or 5-0-6 oc purlins.
BOT CHORD	Rigid ceiling directly applied or 10-0-0 oc bracing.

(size) 2=0-3-8, 6=0-3-8
Max Horz 2=-164(LC 10)
Max Uplift 2=-375(LC 12), 6=-375(LC 13)
Max Grav 2=932(LC 1), 6=932(LC 1)

TOP CHORD 2-3=-1145/520, 3-4=-1089/599, 4-5=-1089/599, 5-6=-1145/520
BOT CHORD 2-10=-316/870, 9-10=-316/874, 8-9=-270/874, 6-8=-270/870
WEBS 3-9=-243/364, 4-9=-311/244, 5-9=-243/364

- 1) Unbalanced roof live loads have been considered for this design.
- 2) Wind: ASCE 7-10; Vult=130mph (3-second gust) Vasd=101mph; TCDF=4.2psf; BCDL=3.0psf; h=18ft; Cat. II; Exp C; Encl., GCpi=0.18; MWFRS (envelope) gable end zone and C-C Exterior(2) zone; C-C for members and forces & MWFRS for reactions shown; Lumber DOL=1.60 plate gird DOL=1.60
- 3) Provide adequate drainage to prevent water ponding.
- 4) This truss has been designed for a 10.0 psf bottom chord live load nonconcurrent with any other live loads.
- 5) * This truss has been designed for a live load of 20.0psf on the bottom chord in all areas where a rectangle 3-6-0 tall by 2-0-0 wide will fit between the bottom chord and any other members.
- 6) Provide mechanical connection (by others) of truss to bearing plate capable of withstanding 100 lb uplift at joint(s) except (jt=lb) 2=375, 6=375.

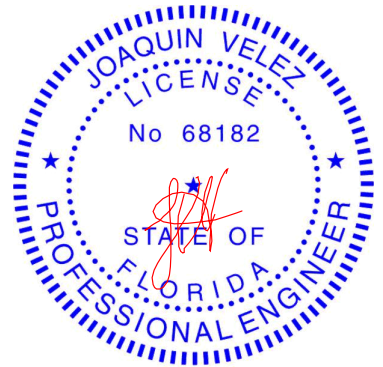

Joaquin Velez PE No.68182
MiTek USA, Inc. FL Cert 6634
6904 Parke East Blvd. Tampa FL 33610
Date:

October 8, 2020



Design valid for use only with MiTek® connectors. This design is based only upon parameters shown, and is for an individual building component, not a truss system. Before use, the building designer must verify the applicability of design parameters and properly incorporate this design into the overall building design. Bracing indicated is to prevent buckling of individual truss web and/or chord members only. Additional temporary and permanent bracing is always required for stability and to prevent collapse with possible personal injury and property damage. For general guidance regarding the fabrication, storage, delivery, erection and bracing of trusses and truss systems, see **ANSI/TPI1 Quality Criteria, DSB-89 and BCS1 Building Component Safety Information** available from Truss Plate Institute, 2670 Crain Highway, Suite 203 Waldorf, MD 20601.




6904 Parke East Blvd.
Tampa, FL 36610

Job	Truss	Truss Type	Qty	Ply	IC CONST. - MCKENZIE RES.	T21529590
2500817	T07	Hip	1	1	Job Reference (optional)	

Builders FirstSource (Jacksonville, FL), Jacksonville, FL - 32244,

8.240 s Mar 9 2020 MiTek Industries, Inc. Thu Oct 8 13:52:29 2020 Page 1

ID:QB9Wo1vOXH9XKsszg1pccyZ9Hw-3i4Sk_KrXLITYZw8u3NLE?1j7agJeunlqx4FEyVsaG

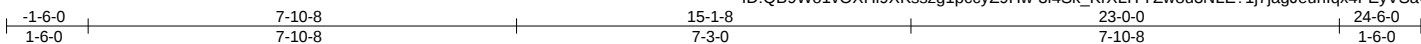

Scale = 1:42.4

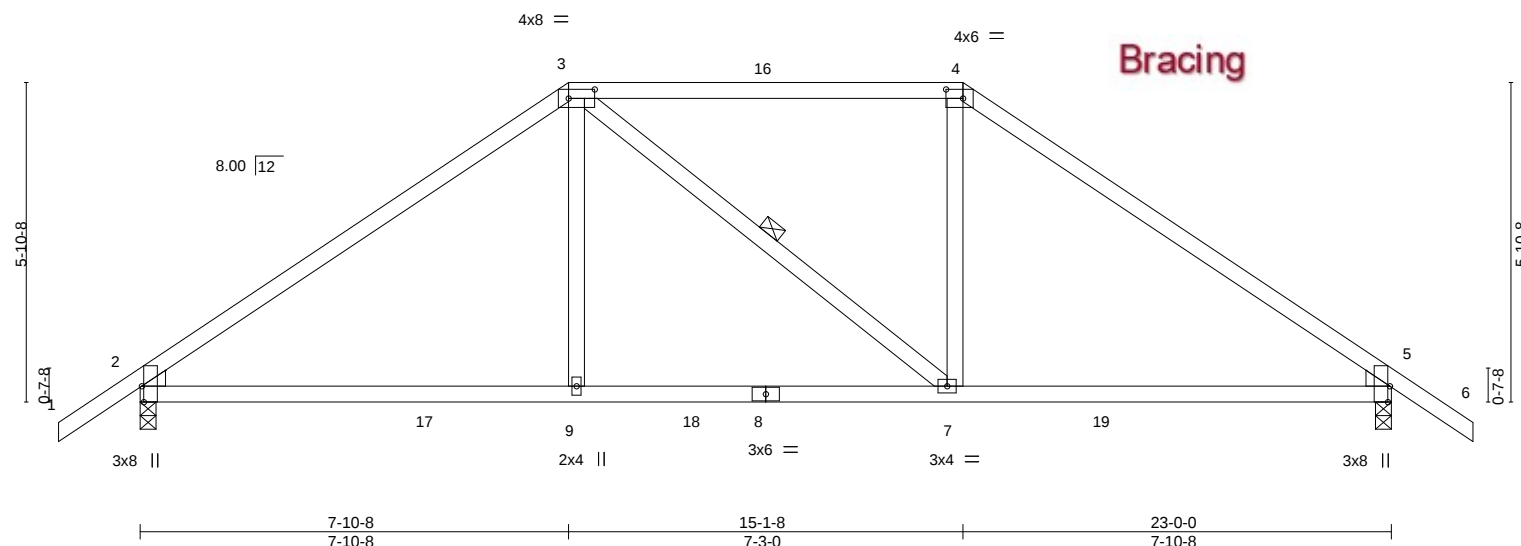


Plate Offsets (X,Y)--	[2:0-3-8,Edge], [2:0-0-4,0-3-14], [2:0-0-2,0-0-3], [3:0-5-12,0-2-0], [4:0-3-12,0-2-0], [5:0-0-2,0-0-3], [5:0-0-4,0-3-14], [5:0-3-8,Edge]
-----------------------	--

LOADING (psf)	SPACING-	2-0-0	CSI.	DEFL.	in (loc)	l/defl	L/d	PLATES	GRIP
TCLL 20.0	Plate Grip DOL	1.25	TC 0.80	Vert(LL)	0.16	9-12	>999	240	MT20
TCDL 7.0	Lumber DOL	1.25	BC 0.53	Vert(CT)	-0.21	7-15	>999	180	244/190
BCLL 0.0 *	Rep Stress Incr	YES	WB 0.12	Horz(CT)	0.03	2	n/a	n/a	
BCDL 10.0	Code	FBC2017/TPI2014	Matrix-MS						
								Weight: 109 lb	FT = 20%


LUMBER-
TOP CHORD 2x4 SP No.2
BOT CHORD 2x4 SP No.2
WEBS 2x4 SP No.3
WEDGE
Left: 2x4 SP No.3, Right: 2x4 SP No.3

BRACING-
TOP CHORD Structural wood sheathing directly applied or 2-2-0 oc purlins.
BOT CHORD Rigid ceiling directly applied or 10-0-0 oc bracing.
WEBS 1 Row at midpt 3-7

REACTIONS. (size) 2=0-3-8, 5=0-3-8
Max Horz 2=-196(LC 10)
Max Uplift 2=-370(LC 12), 5=-370(LC 13)
Max Grav 2=932(LC 1), 5=932(LC 1)

FORCES. (lb) - Max. Comp./Max. Ten. - All forces 250 (lb) or less except when shown.
TOP CHORD 2-3=-1145/489, 3-4=-859/502, 4-5=-1120/489
BOT CHORD 2-9=-262/873, 7-9=-261/881, 5-7=-221/853
WEBS 3-9=0/319, 4-7=-30/303

- NOTES-**
- Unbalanced roof live loads have been considered for this design.
 - Wind: ASCE 7-10; Vult=130mph (3-second gust) Vasd=101mph; TCDL=4.2psf; BCDL=3.0psf; h=18ft; Cat. II; Exp C; Encl., GCpi=0.18; MWFRS (envelope) gable end zone and C-C Exterior(2) zone; C-C for members and forces & MWFRS for reactions shown; Lumber DOL=1.60 plate grip DOL=1.60
 - Provide adequate drainage to prevent water ponding.
 - This truss has been designed for a 10.0 psf bottom chord live load nonconcurrent with any other live loads.
 - * This truss has been designed for a live load of 20.0psf on the bottom chord in all areas where a rectangle 3-6-0 tall by 2-0-0 wide will fit between the bottom chord and any other members, with BCDL = 10.0psf.
 - Provide mechanical connection (by others) of truss to bearing plate capable of withstanding 100 lb uplift at joint(s) except (jt=lb) 2=370, 5=370.

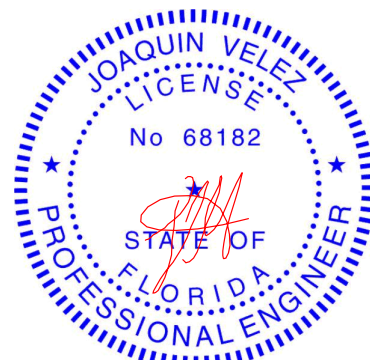

Joaquin Velez PE No.68182
MiTek USA, Inc. FL Cert 6634
6904 Parke East Blvd. Tampa FL 33610
Date:

October 8,2020

WARNING - Verify design parameters and READ NOTES ON THIS AND INCLUDED MITEK REFERENCE PAGE MII-7473 rev. 5/19/2020 BEFORE USE.

Design valid for use only with MiTek® connectors. This design is based only upon parameters shown, and is for an individual building component, not a truss system. Before use, the building designer must verify the applicability of design parameters and properly incorporate this design into the overall building design. Bracing indicated is to prevent buckling of individual truss web and/or chord members only. Additional temporary and permanent bracing is always required for stability and to prevent collapse with possible personal injury and property damage. For general guidance regarding the fabrication, storage, delivery, erection and bracing of trusses and truss systems, see **ANSI/TPI1 Quality Criteria, DSB-89 and BCSI Building Component Safety Information** available from Truss Plate Institute, 2670 Crain Highway, Suite 203 Waldorf, MD 20601




6904 Parke East Blvd.
Tampa, FL 36610

Job	Truss	Truss Type	Qty	Ply	IC CONST. - MCKENZIE RES.	T21529591
2500817	T08	Hip	1	1	Job Reference (optional)	

Builders FirstSource (Jacksonville, FL), Jacksonville, FL - 32244,

8.240 s Mar 9 2020 MiTek Industries, Inc. Thu Oct 8 13:52:30 2020 Page 1

ID:QB9Wo1vOXHl9XKsszg1pccyZ9Hw-XuerxKLtIfQKAjVLSmuanDa0h7uR23EwXUgdnhyVSaF

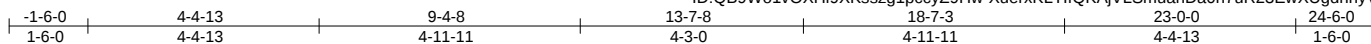

Scale = 1:43.9

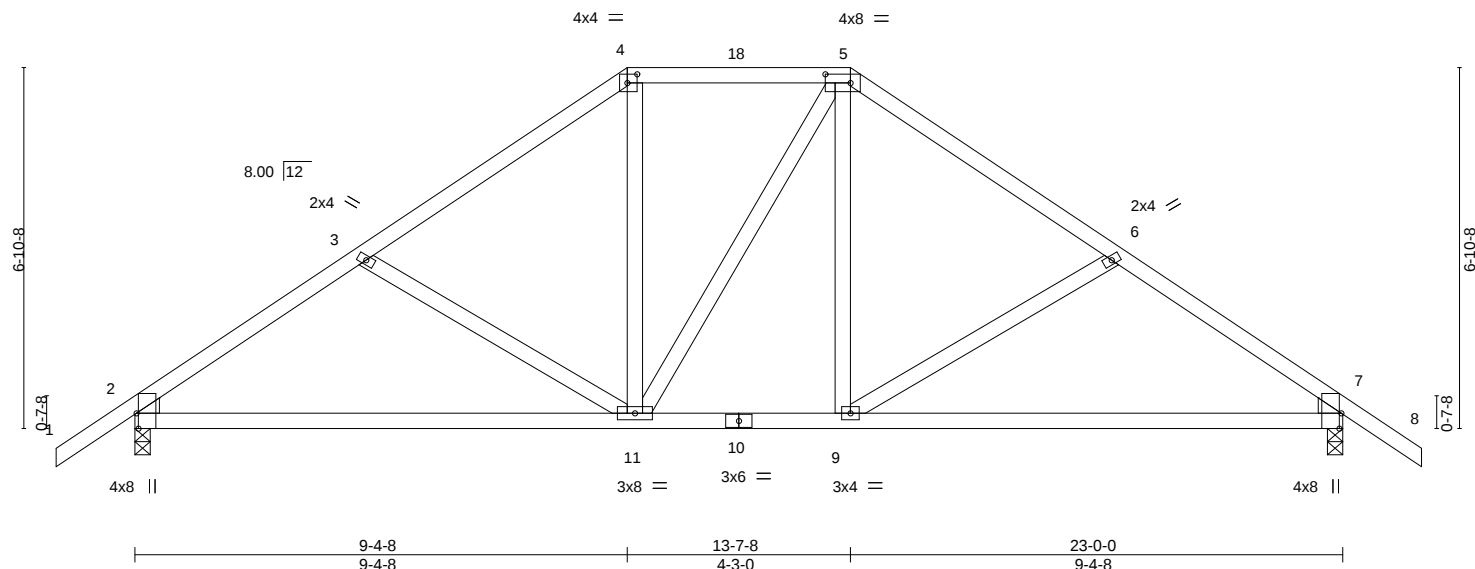


Plate Offsets (X,Y)-- [2:0-3-8,Edge], [2:0-0-4,0-3-14], [2:0-0-2,0-0-3], [4:0-2-4,0-2-0], [5:0-5-12,0-2-0], [7:0-0-2,0-0-3], [7:0-0-4,0-3-14], [7:0-3-8,Edge]

LOADING (psf)	SPACING-		CSI.	DEFL.	in	(loc)	l/defl	L/d	PLATES	GRIP
TCLL 20.0	Plate Grip DOL	1.25	TC 0.30	Vert(LL)	-0.16	9-17	>999	240	MT20	244/190
TCDL 7.0	Lumber DOL	1.25	BC 0.69	Vert(CT)	-0.31	9-17	>886	180		
BCLL 0.0 *	Rep Stress Incr	YES	WB 0.24	Horz(CT)	0.03	7	n/a	n/a		
BCDL 10.0	Code FBC2017/TPI2014		Matrix-MS						Weight: 128 lb	FT = 20%

LUMBER-

TOP CHORD 2x4 SP No.2
BOT CHORD 2x4 SP No.2
WEBS 2x4 SP No.3
WEDGE

Left: 2x4 SP No.3, Right: 2x4 SP No.3

BRACING-

TOP CHORD Structural wood sheathing directly applied or 5-3-12 oc purlins.
BOT CHORD Rigid ceiling directly applied or 9-1-5 oc bracing.

REACTIONS.


(size) 2=0-3-8, 7=0-3-8
Max Horz 2=-227(LC 10)
Max Uplift 2=-365(LC 12), 7=-365(LC 13)
Max Grav 2=932(LC 1), 7=932(LC 1)

FORCES.

(lb) - Max. Comp./Max. Ten. - All forces 250 (lb) or less except when shown.
TOP CHORD 2-3=-1170/556, 3-4=-955/476, 4-5=-777/463, 5-6=-955/476, 6-7=-1170/556
BOT CHORD 2-11=-409/929, 9-11=-135/731, 7-9=-341/929
WEBS 3-11=-345/267, 4-11=-96/312, 5-9=-96/312, 6-9=-345/268

NOTES-

- Unbalanced roof live loads have been considered for this design.
- Wind: ASCE 7-10; Vult=130mph (3-second gust) Vasd=101mph; TCDL=4.2psf; BCDL=3.0psf; h=18ft; Cat. II; Exp C; Encl., GCpi=0.18; MWFRS (envelope) gable end zone and C-C Exterior(2) zone; C-C for members and forces & MWFRS for reactions shown; Lumber DOL=1.60 plate grip DOL=1.60
- Provide adequate drainage to prevent water ponding.
- This truss has been designed for a 10.0 psf bottom chord live load nonconcurrent with any other live loads.
- * This truss has been designed for a live load of 20.0psf on the bottom chord in all areas where a rectangle 3-6-0 tall by 2-0-0 wide will fit between the bottom chord and any other members.
- Provide mechanical connection (by others) of truss to bearing plate capable of withstanding 100 lb uplift at joint(s) except (jt=lb) 2=365, 7=365.

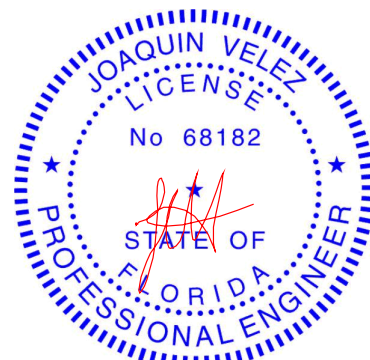

Joaquin Velez PE No.68182
MiTek USA, Inc. FL Cert 6634
6904 Parke East Blvd. Tampa FL 33610
Date:

October 8, 2020

WARNING - Verify design parameters and READ NOTES ON THIS AND INCLUDED MITEK REFERENCE PAGE MII-7473 rev. 5/19/2020 BEFORE USE.

Design valid for use only with MiTek® connectors. This design is based only upon parameters shown, and is for an individual building component, not a truss system. Before use, the building designer must verify the applicability of design parameters and properly incorporate this design into the overall building design. Bracing indicated is to prevent buckling of individual truss web and/or chord members only. Additional temporary and permanent bracing is always required for stability and to prevent collapse with possible personal injury and property damage. For general guidance regarding the fabrication, storage, delivery, erection and bracing of trusses and truss systems, see **ANSI/TPI1 Quality Criteria, DSB-89 and BCSI Building Component Safety Information** available from Truss Plate Institute, 2670 Crain Highway, Suite 203 Waldorf, MD 20601



6904 Parke East Blvd.
Tampa, FL 36610

Job 2500817	Truss T09	Truss Type Hip	Qty 1	Ply 1	IC CONST. - MCKENZIE RES. T21529592
Builders FirstSource (Jacksonville, FL), Jacksonville, FL - 32244, 8.240 s Mar 9 2020 MiTek Industries, Inc. Thu Oct 8 13:52:31 2020 Page 1					
ID:QB9Wo1vOXHI9XKsszg1pccyZ9Hw-74CD9gM53yYAnt4X?UPpJQ6ArXILnT04m7QAK7yVsaE					
Job Reference (optional)					

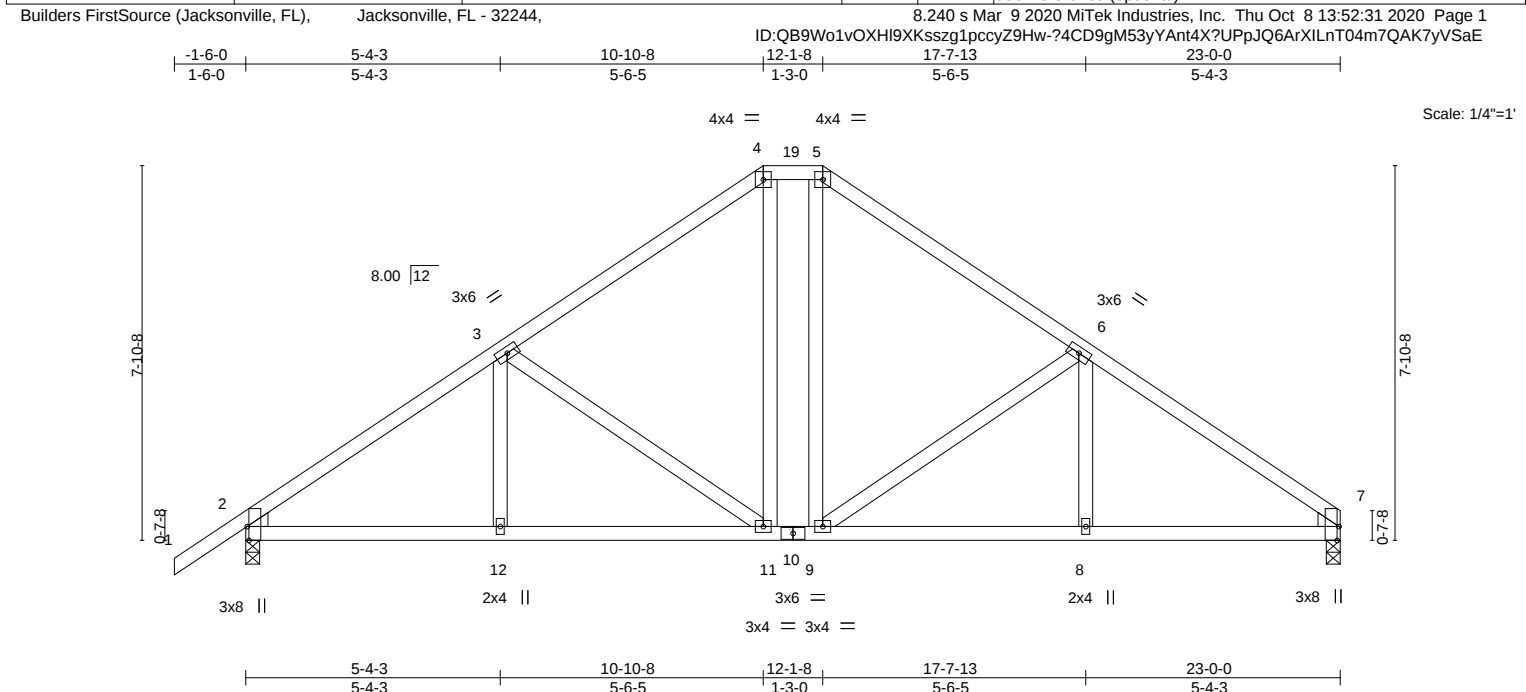



Plate Offsets (X,Y)--		[2:0-0-2,0-0-3], [2:0-0-4,0-3-14], [2:0-3-8,Edge], [7:0-0-2,0-0-3], [7:0-0-4,0-3-14], [7:0-3-8,Edge]	
LOADING (psf)	SPACING-	2-0-0	CSI.
TCLL 20.0	Plate Grip DOL	1.25	TC 0.34
TCDL 7.0	Lumber DOL	1.25	BC 0.39
BCLL 0.0 *	Rep Stress Incr	YES	WB 0.40
BCDL 10.0	Code	FBC2017/TPI2014	Matrix-MS
			DEFL.
			in (loc) l/defl L/d
			Vert(LL) 0.06 11-12 >999 240
			Vert(CT) -0.10 11-12 >999 180
			Horz(CT) 0.03 7 n/a n/a
			PLATES GRIP
			MT20 244/190
			Weight: 131 lb FT = 20%

LUMBER-	BRACING-
TOP CHORD 2x4 SP No.2	TOP CHORD Structural wood sheathing directly applied or 5-2-4 oc purlins.
BOT CHORD 2x4 SP No.2	BOT CHORD Rigid ceiling directly applied or 9-1-12 oc bracing.
WEBS 2x4 SP No.3	
WEDGE	
Left: 2x4 SP No.3, Right: 2x4 SP No.3	

REACTIONS.	(size) 2=0-3-8, 7=0-3-8
	Max Horz 2=247(LC 11)
	Max Uplift 2=-359(LC 12), 7=-307(LC 13)
	Max Grav 2=935(LC 1), 7=848(LC 1)

FORCES.	(lb) - Max. Comp./Max. Ten. - All forces 250 (lb) or less except when shown.
TOP CHORD	2-3=-1189/519, 3-4=-873/465, 4-5=-770/456, 5-6=-873/466, 6-7=-1201/526
BOT CHORD	2-12=-406/972, 11-12=-406/972, 9-11=-152/656, 8-9=-348/940, 7-8=-348/940
WEBS	3-11=-453/308, 4-11=-144/322, 5-9=-144/321, 6-9=-447/320

- NOTES-**
- 1) Unbalanced roof live loads have been considered for this design.
 - 2) Wind: ASCE 7-10; Vult=130mph (3-second gust) Vasd=101mph; TCDL=4.2psf; BCDL=3.0psf; h=18ft; Cat. II; Exp C; Encl., GCpi=0.18; MWFRS (envelope) gable end zone and C-C Exterior(2) zone; C-C for members and forces & MWFRS for reactions shown; Lumber DOL=1.60 plate grip DOL=1.60
 - 3) Provide adequate drainage to prevent water ponding.
 - 4) This truss has been designed for a 10.0 psf bottom chord live load nonconcurrent with any other live loads.
 - 5) * This truss has been designed for a live load of 20.0psf on the bottom chord in all areas where a rectangle 3-6-0 tall by 2-0-0 wide will fit between the bottom chord and any other members.
 - 6) Provide mechanical connection (by others) of truss to bearing plate capable of withstanding 100 lb uplift at joint(s) except (jt=lb) 2=359, 7=307.

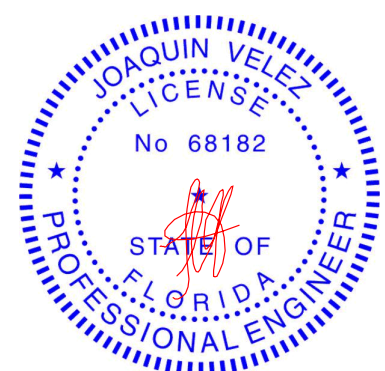

Joaquin Velez PE No.68182
MiTek USA, Inc. FL Cert 6634
6904 Parke East Blvd. Tampa FL 33610
Date:

October 8, 2020

WARNING - Verify design parameters and READ NOTES ON THIS AND INCLUDED MITEK REFERENCE PAGE MII-7473 rev. 5/19/2020 BEFORE USE.
Design valid for use only with MiTek® connectors. This design is based only upon parameters shown, and is for an individual building component, not a truss system. Before use, the building designer must verify the applicability of design parameters and properly incorporate this design into the overall building design. Bracing indicated is to prevent buckling of individual truss web and/or chord members only. Additional temporary and permanent bracing is always required for stability and to prevent collapse with possible personal injury and property damage. For general guidance regarding the fabrication, storage, delivery, erection and bracing of trusses and truss systems, see **ANSI/TPI1 Quality Criteria, DSB-89 and BCSI Building Component Safety Information** available from Truss Plate Institute, 2670 Crain Highway, Suite 203 Waldorf, MD 20601



Job	Truss	Truss Type	Qty	Ply	IC CONST. - MCKENZIE RES.	T21529593
2500817	T10	Roof Special	4	1	Job Reference (optional)	

Builders FirstSource (Jacksonville, FL),
Jacksonville, FL - 32244,


8.240 s Mar 9 2020 MiTek Industries, Inc. Thu Oct 8 13:52:32 2020 Page 1

ID:QB9Wo1vOXHI9XKsszg1pccyZ9Hw-THmbM0NjqGg1P1ejZBw2sefGDwboWuAD_n9ksZyVSaD

1-6-0
7-4-14
12-11-0
16-0-0
21-4-0
28-4-0
31-11-14
36-0-0
37-6-0

1-6-0
7-4-14
5-6-2
3-1-0
5-4-0
7-0-0
3-7-14
4-0-3
1-6-0

Scale: 3/16"=1'

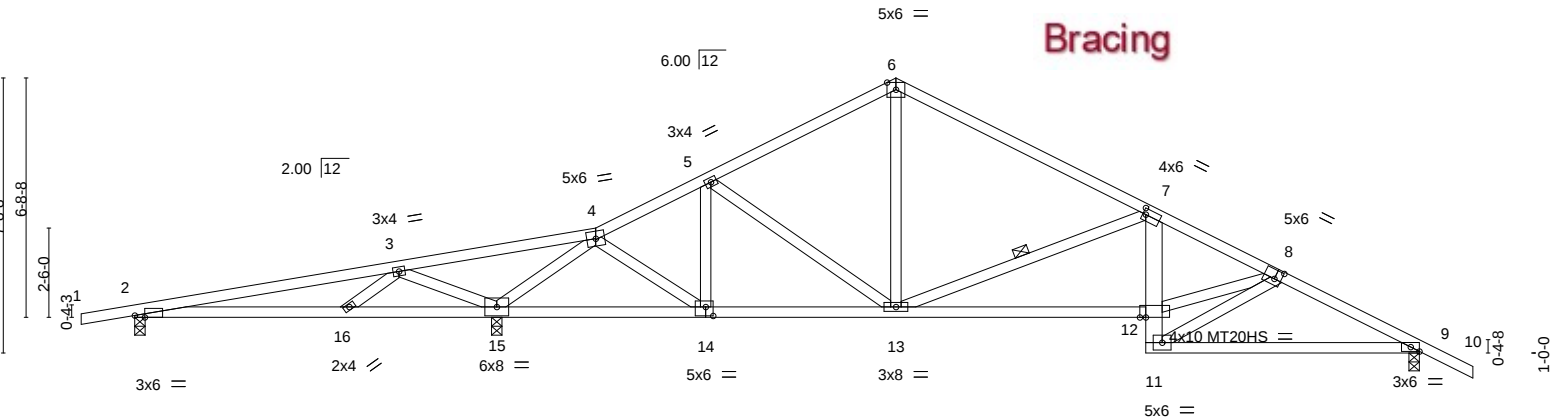


	6-0-2	10-1-12	16-0-0	21-4-0	28-4-0	36-0-0			
	6-0-2	4-1-10	5-10-4	5-4-0	7-0-0	7-8-0			
Plate Offsets (X,Y)--	[2:0-3-6,Edge], [7:0-1-0,0-2-0], [8:0-2-4,0-3-0], [9:0-2-15,Edge], [12:0-2-0,0-0-0], [14:0-2-8,0-3-0]								
LOADING (psf)	SPACING-	2-0-0	CSI.	DEFL.	in (loc)	l/defl	L/d	PLATES	GRIP
TCLL 20.0	Plate Grip DOL	1.25	TC 0.68	Vert(LL)	-0.11 12-13	>999	240	MT20	244/190
TCDL 7.0	Lumber DOL	1.25	BC 0.63	Vert(CT)	-0.25 12-13	>999	180	MT20HS	187/143
BCLL 0.0 *	Rep Stress Incr	YES	WB 0.54	Horz(CT)	0.07 9	n/a	n/a		
BCDL 10.0	Code	FBC2017/TPI2014	Matrix-MS					Weight: 187 lb	FT = 20%

LUMBER-		BRACING-	
TOP CHORD	2x4 SP No.2	TOP CHORD	Structural wood sheathing directly applied or 4-5-2 oc purlins.
BOT CHORD	2x4 SP No.2 *Except*	BOT CHORD	Rigid ceiling directly applied or 6-0-0 oc bracing.
	7-11: 2x6 SP No.2	WEBS	1 Row at midpt 7-13
WEBS	2x4 SP No.3		
REACTIONS.	(size) 2=0-3-8, 9=0-3-8, 15=0-3-8		
	Max Horz 2=-208(LC 13)		
	Max Uplift 2=-316(LC 8), 9=-417(LC 13), 15=-614(LC 12)		
	Max Grav 2=306(LC 23), 9=965(LC 1), 15=1591(LC 1)		

FORCES.	(lb) - Max. Comp./Max. Ten. - All forces 250 (lb) or less except when shown.
TOP CHORD	2-3=-90/428, 3-4=-799/1157, 4-5=-908/439, 5-6=-961/553, 6-7=-995/540, 7-8=-1731/878, 8-9=-1584/838
BOT CHORD	2-16=-335/235, 15-16=-384/230, 14-15=-104/401, 13-14=-237/789, 12-13=-739/1732, 11-12=-244/644, 7-12=-109/443, 9-11=-642/1381
WEBS	3-16=-427/342, 3-15=-891/959, 4-15=-1794/1075, 5-14=-265/244, 6-13=-213/506, 7-13=-995/653, 8-12=-409/1133, 8-11=-1110/506, 4-14=-346/624

- NOTES-**
- 1) Unbalanced roof live loads have been considered for this design.
 - 2) Wind: ASCE 7-10; Vult=130mph (3-second gust) Vasd=101mph; TCDL=4.2psf; BCDL=3.0psf; h=18ft; Cat. II; Exp C; Encl., GCpi=0.18; MWFRS (envelope) gable end zone and C-C Exterior(2) zone; porch left exposed;C-C for members and forces & MWFRS for reactions shown; Lumber DOL=1.60 plate grip DOL=1.60
 - 3) All plates are MT20 plates unless otherwise indicated.
 - 4) This truss has been designed for a 10.0 psf bottom chord live load nonconcurrent with any other live loads.
 - 5) * This truss has been designed for a live load of 20.0psf on the bottom chord in all areas where a rectangle 3-6-0 tall by 2-0-0 wide will fit between the bottom chord and any other members.
 - 6) Provide mechanical connection (by others) of truss to bearing plate capable of withstanding 100 lb uplift at joint(s) except (jt=lb) 2=316, 9=417, 15=614.

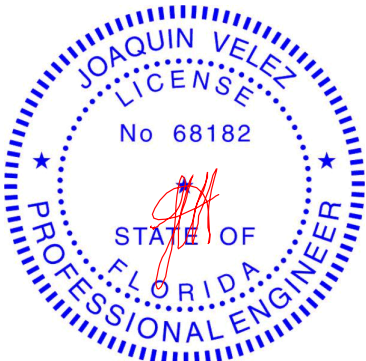

Joaquin Velez PE No.68182
MiTek USA, Inc. FL Cert 6634
6904 Parke East Blvd. Tampa FL 33610
Date:

October 8,2020




6904 Parke East Blvd.
Tampa, FL 36610

Job	Truss	Truss Type	Qty	Ply	IC CONST. - MCKENZIE RES.	T21529594
2500817	T11	Roof Special	6	1	Job Reference (optional)	

Builders FirstSource (Jacksonville, FL),	Jacksonville, FL - 32244,	8.240 s Mar 9 2020 MiTek Industries, Inc. Thu Oct 8 13:52:33 2020 Page 1
ID:QB9Wo1vOXHl9XKsszg1pccyZ9Hw-yTKzZMNLbaou1BDw7vRHOrCUnKs6FIQMDRvHO0yVSaC		
6-0-7	11-4-13	17-10-0
6-0-7	5-4-6	6-5-3
		24-5-0
		6-7-0
		29-11-8
		5-6-8
		33-2-13
		37-0-0
		38-6-0
		1-6-0

Scale = 1:72.2

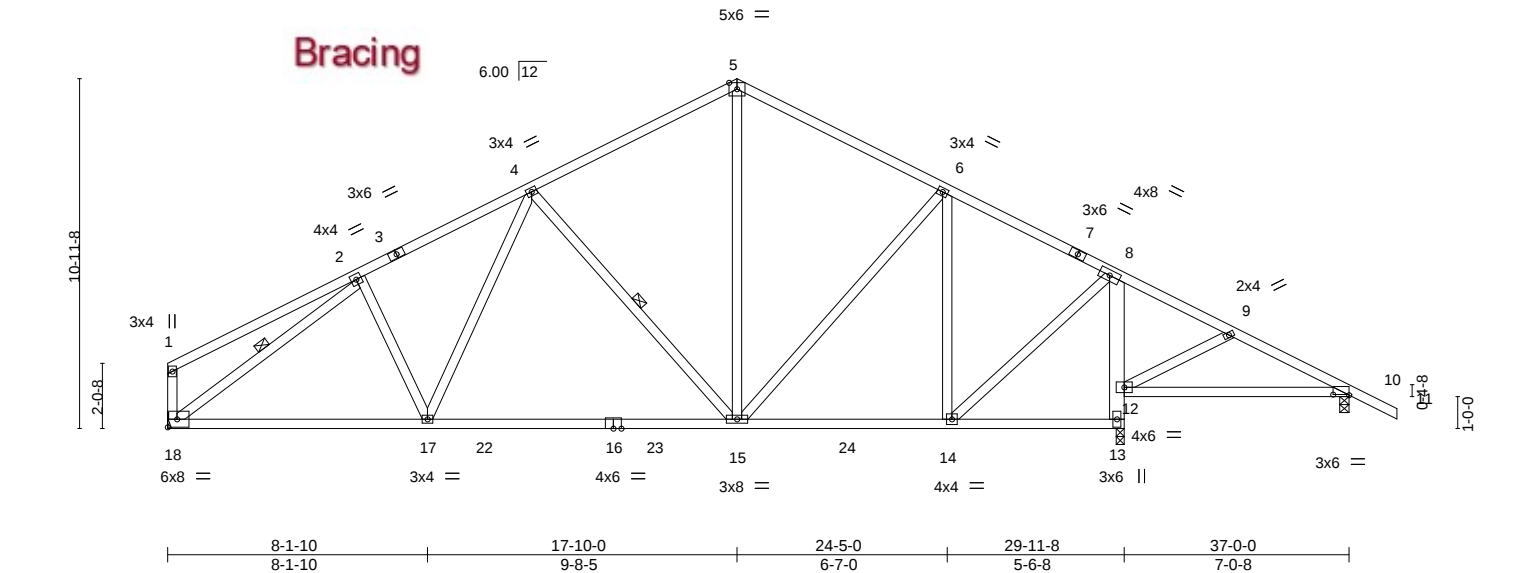

Job	Truss	Truss Type	Qty	Ply	IC CONST. - MCKENZIE RES.	T21529595
2500817	T11G	GABLE	1	1	Job Reference (optional)	

Builders FirstSource (Jacksonville, FL), Jacksonville, FL - 32244,

8.240 s Mar 9 2020 MiTek Industries, Inc. Thu Oct 8 13:52:35 2020 Page 1

ID:QB9Wo1vOXHI9XKsszg1pccyZ9Hw-urRk_1Pc7B2cGUNIEJTIUGHsd8hFjLcfhlOOTuyVSaA

17-10-0
17-10-0

12-1-8

7-0-8

1-6-0

Scale = 1:70.9

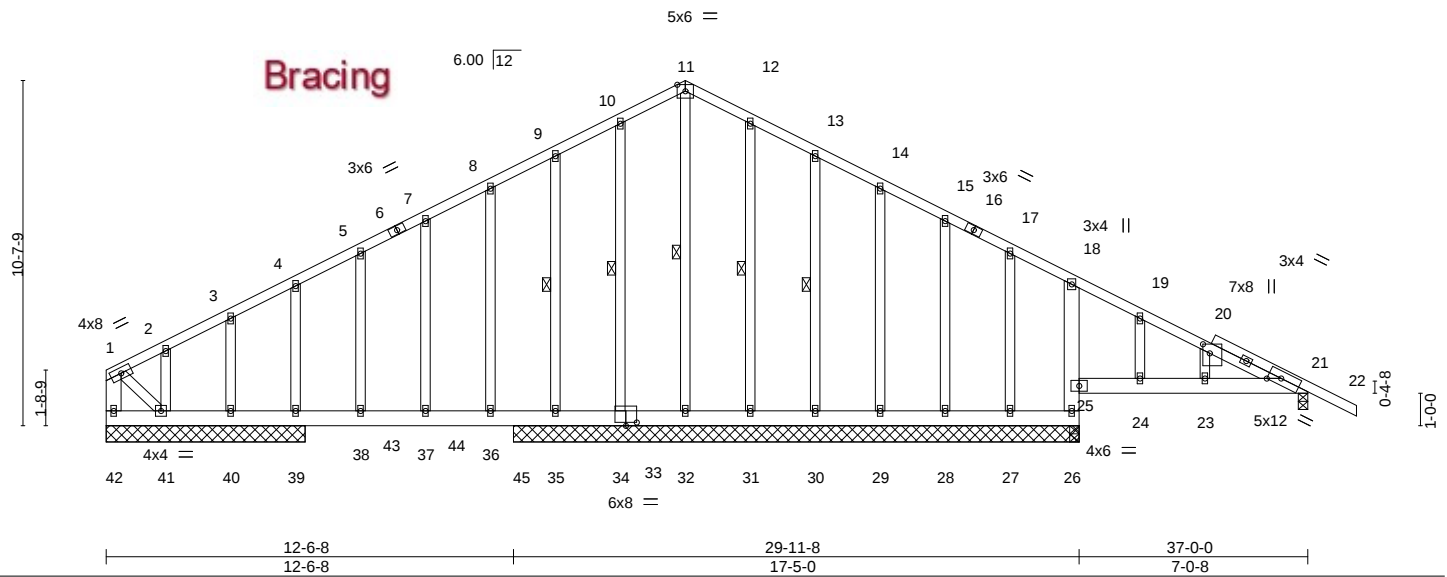


Plate Offsets (X,Y)-- [20:0-3-6,0-2-8], [21:0-4-12,Edge], [33:0-0-0,0-2-12], [33:0-4-0,0-1-4], [34:0-1-12,0-0-0]												
LOADING (psf)		SPACING- 2-0-0		CSI.		DEFL. in (loc) l/defl L/d				PLATES GRIP		
TCLL	20.0	Plate Grip DOL	1.25	TC	0.28	Vert(LL)	0.05	37	>999	240	MT20	244/190
TCDL	7.0	Lumber DOL	1.25	BC	0.27	Vert(CT)	-0.06	37	>999	180		
BCLL	0.0 *	Rep Stress Incr	NO	WB	0.11	Horz(CT)	0.01	21	n/a	n/a		
BCDL	10.0	Code FBC2017/TPI2014		Matrix-S							Weight: 304 lb	FT = 20%

LUMBER-		BRACING-	
TOP CHORD	2x4 SP No.2	TOP CHORD	Structural wood sheathing directly applied or 6-0-0 oc purlins, except end verticals.
BOT CHORD	2x6 SP No.2	BOT CHORD	Rigid ceiling directly applied or 6-0-0 oc bracing, Except:
WEBS	2x6 SP No.2 *Except*		10-0-0 oc bracing: 25-26,24-25,23-24,21-23.
	1-41: 2x4 SP No.3		
OTHERS	2x4 SP No.3	WEBS	1 Row at midpt 11-32, 10-34, 9-35, 12-31, 13-30

REACTIONS. All bearings 17-5-0 except (jt=length) 42=6-1-8, 21=0-3-8, 39=6-1-8, 40=6-1-8, 41=6-1-8.

(lb) - Max Horiz 42=-238(LC 9)

Max Uplift All uplift 100 lb or less at joint(s) 31, 30, 29, 28 except 42=-108(LC 39), 25=-237(LC 35), 21=-116(LC 5), 34=-115(LC 40), 35=-383(LC 8), 39=-389(LC 8), 40=-133(LC 40), 41=-343(LC 8), 27=-124(LC 35)

Max Grav All reactions 250 lb or less at joint(s) 26, 26, 34, 40, 31, 30, 29, 28, 27 except 42=296(LC 8), 25=339(LC 27), 21=331(LC 1), 32=284(LC 43), 35=568(LC 19), 39=571(LC 1), 41=260(LC 40)


FORCES. (lb) - Max. Comp./Max. Ten. - All forces 250 (lb) or less except when shown.

TOP CHORD 1-42=-271/108, 9-10=-23/262, 10-11=-9/283, 11-12=0/274
WEBS 1-41=-97/287

NOTES-


- 1) Unbalanced roof live loads have been considered for this design.
- 2) Wind: ASCE 7-10; Vult=130mph (3-second gust) Vasd=101mph; TCDL=4.2psf; BCDL=3.0psf; h=18ft; Cat. II; Exp C; Encl., GCpi=0.18; MWFRS (envelope) gable end zone; porch right exposed; Lumber DOL=1.60 plate grip DOL=1.60
- 3) Truss designed for wind loads in the plane of the truss only. For studs exposed to wind (normal to the face), see Standard Industry Gable End Details as applicable, or consult qualified building designer as per ANSI/TPI 1.
- 4) na
- 5) All plates are 2x4 MT20 unless otherwise indicated.
- 6) Gable studs spaced at 2-0-0 oc.
- 7) This truss has been designed for a 10.0 psf bottom chord live load nonconcurrent with any other live loads.
- 8) * This truss has been designed for a live load of 20.0psf on the bottom chord in all areas where a rectangle 3-6-0 tall by 2-0-0 wide will fit between the bottom chord and any other members.
- 9) Bearing at joint(s) 25 considers parallel to grain value using ANSI/TPI 1 angle to grain formula. Building designer should verify capacity of bearing surface.
- 10) Provide mechanical connection (by others) of truss to bearing plate capable of withstanding 100 lb uplift at joint(s) 31, 30, 29, 28 except (jt=lb) 42=108, 25=237, 21=116, 34=115, 35=383, 39=389, 40=133, 41=343, 27=124.
- 11) Hanger(s) or other connection device(s) shall be provided sufficient to support concentrated load(s) 16 lb down and 4 lb up at 5-10-12, 36 lb down and 29 lb up at 7-10-12, 36 lb down and 29 lb up at 8-9-4, and 36 lb down and 29 lb up at 10-9-4, and 16 lb down and 4 lb up at 12-9-4 on bottom chord. The design/selection of such connection device(s) is the responsibility of others.
- 12) In the LOAD CASE(S) section, loads applied to the face of the truss are noted as front (F) or back (B).

Continued on page 2
LOAD CASE(S) Standard

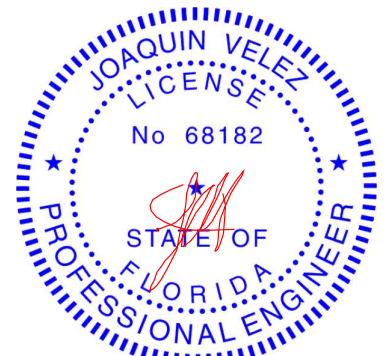

Joaquin Velez PE No.68182
MiTek USA, Inc. FL Cert 6634
6904 Parke East Blvd. Tampa FL 33610
Date:

October 8, 2020

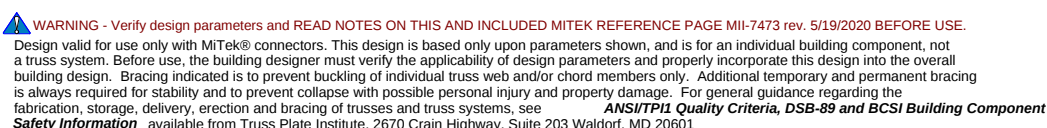

6904 Parke East Blvd.
Tampa, FL 36610

Job	Truss	Truss Type	Qty	Ply	IC CONST. - MCKENZIE RES.	T21529595
2500817	T11G	GABLE	1	1	Job Reference (optional)	

LOAD CASE(S) Standard

1) Dead + Roof Live (balanced): Lumber Increase=1.25, Plate Increase=1.25

Uniform Loads (plf)

Vert: 1-11=-54, 11-22=-54, 26-42=-20, 21-25=-20

Concentrated Loads (lb)

Vert: 38=1(B) 39=1(B) 43=1(B) 44=1(B) 45=1(B)

Job	Truss	Truss Type	Qty	Ply	IC CONST. - MCKENZIE RES.	T21529596
2500817	T12	Roof Special	6	1	Job Reference (optional)	

Builders FirstSource (Jacksonville, FL), Jacksonville, FL - 32244,

8.240 s Mar 9 2020 MiTek Industries, Inc. Thu Oct 8 13:52:37 2020 Page 1

ID:QB9Wo1vOXHl9XKsszg1pccyZ9Hw-qEZUPjRsfoJKWoXhMkWDZhM5FxEQB5ky83tVXnyVsa8

1-6-0	6-1-4	10-3-8	12-11-0	19-3-12	23-6-1	27-10-0	34-9-13	39-10-4	47-0-0	48-6-0	1-6-0
1-6-0	6-1-4	4-2-4	2-7-8	6-4-12	4-2-5	4-3-14	6-11-14	5-0-7	7-1-12	1-6-0	

Scale = 1:82.8

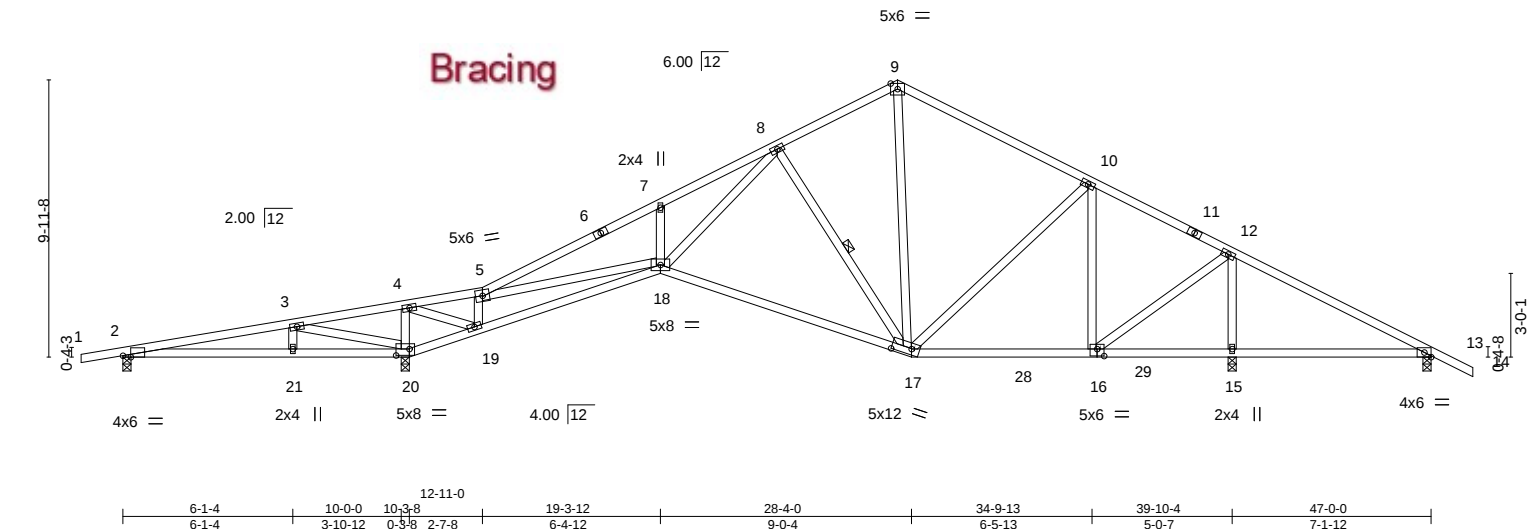



Plate Offsets (X,Y)-- [2:0-3-6,Edge], [16:0-3-0,0-3-0], [17:0-8-8,0-2-8], [20:0-5-12,0-2-12]											
LOADING (psf)	SPACING-	2-0-0	CSI.	DEFL.	in	(loc)	l/defl	L/d	PLATES	GRIP	
TCLL 20.0	Plate Grip DOL	1.25	TC 0.72	Vert(LL)	0.17	15-27	>515	240	MT20	244/190	
TCDL 7.0	Lumber DOL	1.25	BC 0.86	Vert(CT)	-0.63	17-18	>567	180			
BCLL 0.0 *	Rep Stress Incr	YES	WB 0.71	Horz(CT)	0.11	15	n/a	n/a			
BCDL 10.0	Code	FBC2017/TPI2014	Matrix-MS								
									Weight: 251 lb	FT = 20%	

LUMBER-	BRACING-	
TOP CHORD 2x4 SP No.2	TOP CHORD Structural wood sheathing directly applied or 2-2-0 oc purlins.	
BOT CHORD 2x4 SP No.2	Rigid ceiling directly applied or 4-6-1 oc bracing.	
WEBS 2x4 SP No.3	1 Row at midpt 8-17	

REACTIONS.	All bearings 0-3-8.
(lb) - Max Horz	2=-227(LC 17)
Max Uplift	All uplift 100 lb or less at joint(s) except 2=-345(LC 8), 20=-735(LC 12), 15=-533(LC 13), 13=-235(LC 10)
Max Grav	All reactions 250 lb or less at joint(s) 2, 13 except 20=1728(LC 1), 15=1727(LC 1)

FORCES.	(lb) - Max. Comp./Max. Ten. - All forces 250 (lb) or less except when shown.
TOP CHORD	2-3=-246/808, 3-4=-877/1496, 5-7=-2129/919, 7-8=-2116/1092, 8-9=-642/566, 9-10=-698/556, 10-12=-443/389, 12-13=-296/810
BOT CHORD	2-21=-693/205, 20-21=-693/205, 19-20=-1623/1087, 18-19=-48/364, 17-18=-284/968, 16-17=-43/354, 15-16=-643/320, 13-15=-643/320
WEBS	3-20=-1101/1217, 4-20=-914/483, 4-19=-755/1600, 5-19=-957/547, 5-18=-829/1778, 7-18=-315/352, 8-18=-605/1386, 8-17=-664/393, 9-17=-236/312, 10-17=-95/347, 10-16=-637/330, 12-16=-402/1204, 12-15=-1549/786

- NOTES-**
- Unbalanced roof live loads have been considered for this design.
 - Wind: ASCE 7-10; Vult=130mph (3-second gust) Vasd=101mph; TCDL=4.2psf; BCDL=3.0psf; h=18ft; Cat. II; Exp C; Encl., GCpi=0.18; MWFRS (envelope) gable end zone and C-C Exterior(2) zone; porch left and right exposed;C-C for members and forces & MWFRS for reactions shown; Lumber DOL=1.60 plate grip DOL=1.60
 - All plates are 3x6 MT20 unless otherwise indicated.
 - This truss has been designed for a 10.0 psf bottom chord live load nonconcurrent with any other live loads.
 - * This truss has been designed for a live load of 20.0psf on the bottom chord in all areas where a rectangle 3-6-0 tall by 2-0-0 wide will fit between the bottom chord and any other members, with BCDL = 10.0psf.
 - Provide mechanical connection (by others) of truss to bearing plate capable of withstanding 345 lb uplift at joint 2, 735 lb uplift at joint 20, 533 lb uplift at joint 15 and 235 lb uplift at joint 13.

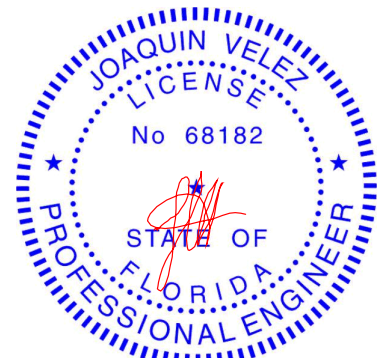

Joaquin Velez PE No.68182
MiTek USA, Inc. FL Cert 6634
6904 Parke East Blvd. Tampa FL 33610
Date:

October 8,2020

WARNING - Verify design parameters and READ NOTES ON THIS AND INCLUDED MITEK REFERENCE PAGE MII-7473 rev. 5/19/2020 BEFORE USE.
Design valid for use only with MiTek® connectors. This design is based only upon parameters shown, and is for an individual building component, not a truss system. Before use, the building designer must verify the applicability of design parameters and properly incorporate this design into the overall building design. Bracing indicated is to prevent buckling of individual truss web and/or chord members only. Additional temporary and permanent bracing is always required for stability and to prevent collapse with possible personal injury and property damage. For general guidance regarding the fabrication, storage, delivery, erection and bracing of trusses and truss systems, see **ANSI/TPI1 Quality Criteria, DSB-89 and BCSI Building Component Safety Information** available from Truss Plate Institute, 2670 Crain Highway, Suite 203 Waldorf, MD 20601



6904 Parke East Blvd.
Tampa, FL 36610

Job	Truss	Truss Type	Qty	Ply	IC CONST. - MCKENZIE RES.	T21529597
2500817	T12G	GABLE	1	1	Job Reference (optional)	

Builders FirstSource (Jacksonville, FL), Jacksonville, FL - 32244,			8.240 s Mar 9 2020 MiTek Industries, Inc. Thu Oct 8 13:52:39 2020 Page 1			
			ID:QB9Wo1vOXHl9XKsszg1pccyZ9Hw-mdhEqPS6BQZ2l6h3T9Yhe6SS3l_Jf0mFbNMbcfyVSa6			
1-6-0	7-2-2	12-11-0	16-0-0	21-4-0	27-10-0	35-9-9
1-6-0	7-2-2	5-8-14	3-1-0	5-4-0	6-6-0	7-11-9
						4-0-11
						7-1-12
						48-6-0
						1-6-0

Scale = 1:85.8

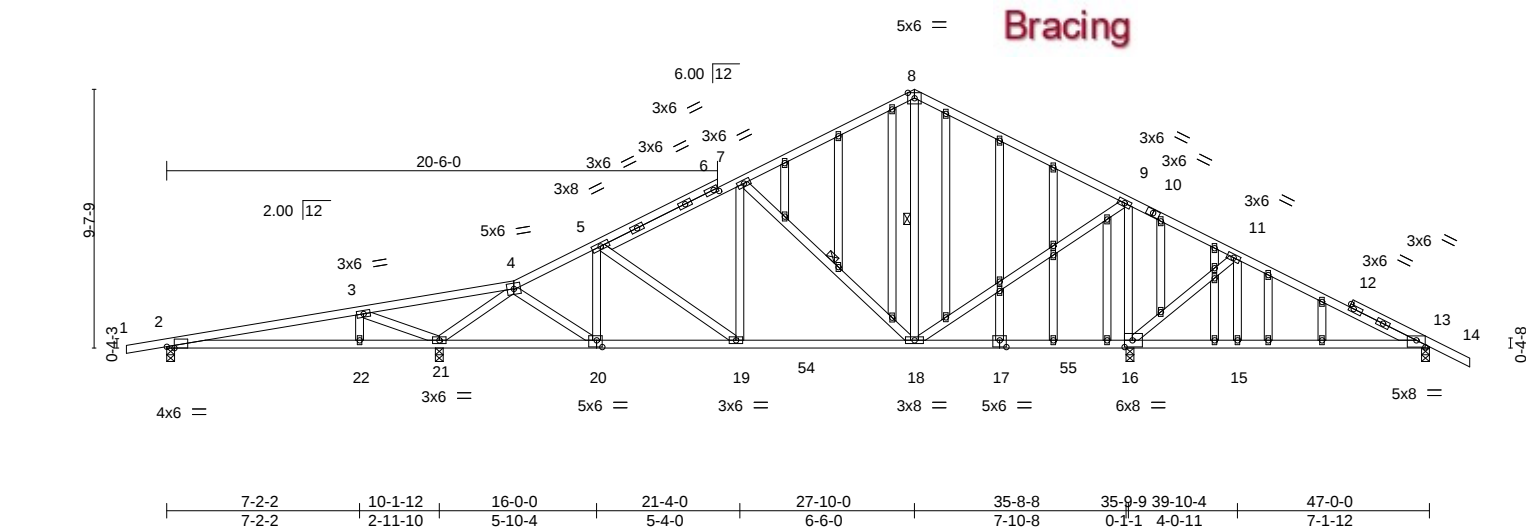



Plate Offsets (X,Y)--		[2:0-3-6,Edge], [6:0-2-0,0-1-8], [13:0-4-0,0-3-1], [16:0-3-8,0-3-0], [17:0-3-0,0-3-0], [20:0-2-8,0-3-0]	
LOADING (psf)	SPACING-	2-0-0	CSL
TCLL 20.0	Plate Grip DOL	1.25	TC 0.64
TCDL 7.0	Lumber DOL	1.25	BC 0.51
BCLL 0.0 *	Rep Stress Incr	YES	WB 0.67
BCDL 10.0	Code	FBC2017/TPI2014	Matrix-MS
			DEFL.
			in (loc) l/defl L/d
			Vert(LL) -0.08 16-18 >999 240
			Vert(CT) -0.17 16-18 >999 180
			Horz(CT) 0.02 16 n/a n/a
			PLATES
			MT20
			GRIP
			244/190
			Weight: 338 lb FT = 20%

LUMBER-	BRACING-
TOP CHORD 2x4 SP No.2	TOP CHORD Structural wood sheathing directly applied or 5-6-13 oc purlins.
BOT CHORD 2x4 SP No.2	BOT CHORD Rigid ceiling directly applied or 6-0-0 oc bracing.
WEBS 2x4 SP No.3	WEBS 1 Row at midpt 7-18, 8-18
OTHERS 2x4 SP No.3	

REACTIONS.	All bearings 0-3-8.
(lb) - Max Horz	2=-221(LC 17)
Max Uplift	All uplift 100 lb or less at joint(s) except 2=-237(LC 8), 21=-630(LC 12), 13=-156(LC 13), 16=-590(LC 13)
Max Grav	All reactions 250 lb or less at joint(s) except 2=328(LC 23), 21=1428(LC 1), 13=345(LC 24), 16=1570(LC 1)

FORCES.	(lb) - Max. Comp./Max. Ten. - All forces 250 (lb) or less except when shown.
TOP CHORD	2-3=-140/261, 3-4=-463/847, 4-5=-882/519, 5-7=-858/535, 7-8=-509/414, 8-9=-530/399, 9-11=-156/432
BOT CHORD	20-21=-215/475, 19-20=-329/800, 18-19=-285/795, 16-18=-333/397
WEBS	3-21=-1006/608, 4-21=-1556/869, 4-20=-140/438, 7-18=-513/401, 9-18=-346/862, 9-16=-1201/740, 11-16=-401/274

- NOTES-**
- Unbalanced roof live loads have been considered for this design.
 - Wind: ASCE 7-10; Vult=130mph (3-second gust) Vasd=101mph; TCDL=4.2psf; BCDL=3.0psf; h=18ft; Cat. II; Exp C; Encl., GCpi=0.18; MWFRS (envelope) gable end zone and C-C Exterior(2) zone;C-C for members and forces & MWFRS for reactions shown; Lumber DOL=1.60 plate grip DOL=1.60
 - Truss designed for wind loads in the plane of the truss only. For studs exposed to wind (normal to the face), see Standard Industry Gable End Details as applicable, or consult qualified building designer as per ANSI/TPI 1.
 - All plates are 2x4 MT20 unless otherwise indicated.
 - Gable studs spaced at 2-0-0 oc.
 - This truss has been designed for a 10.0 psf bottom chord live load nonconcurrent with any other live loads.
 - * This truss has been designed for a live load of 20.0psf on the bottom chord in all areas where a rectangle 3-6-0 tall by 2-0-0 wide will fit between the bottom chord and any other members, with BCDL = 10.0psf.
 - Provide mechanical connection (by others) of truss to bearing plate capable of withstanding 237 lb uplift at joint 2, 630 lb uplift at joint 21, 156 lb uplift at joint 13 and 590 lb uplift at joint 16.

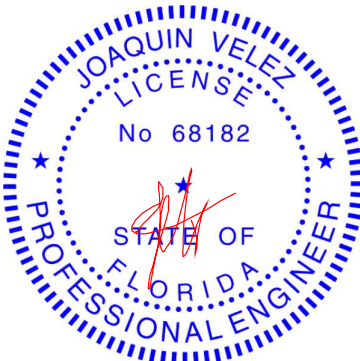

Joaquin Velez PE No.68182
MiTek USA, Inc. FL Cert 6634
6904 Parke East Blvd. Tampa FL 33610
Date:

October 8,2020

WARNING - Verify design parameters and READ NOTES ON THIS AND INCLUDED MITEK REFERENCE PAGE MII-7473 rev. 5/19/2020 BEFORE USE.

Design valid for use only with MiTek® connectors. This design is based only upon parameters shown, and is for an individual building component, not a truss system. Before use, the building designer must verify the applicability of design parameters and properly incorporate this design into the overall building design. Bracing indicated is to prevent buckling of individual truss web and/or chord members only. Additional temporary and permanent bracing is always required for stability and to prevent collapse with possible personal injury and property damage. For general guidance regarding the fabrication, storage, delivery, erection and bracing of trusses and truss systems, see **ANSI/TPI1 Quality Criteria, DSB-89 and BCSI Building Component Safety Information** available from Truss Plate Institute, 2670 Crain Highway, Suite 203 Waldorf, MD 20601



6904 Parke East Blvd.
Tampa, FL 36610

Job	Truss	Truss Type	Qty	Ply	IC CONST. - MCKENZIE RES.	T21529598
2500817	T13	Roof Special	4	1	Job Reference (optional)	

Builders FirstSource (Jacksonville, FL), Jacksonville, FL - 32244,

8.240 s Mar 9 2020 MiTek Industries, Inc. Thu Oct 8 13:52:41 2020 Page 1

ID:QB9Wo1vOXHl9XKsszg1pccyZ9Hw-j?F5UNj1pm_PqSbaa9jXXmqZaG7vY3hrigYyVSa4

1-6-0	6-1-4	10-3-8	12-11-0	19-3-12	23-6-1	27-10-0	34-9-13	39-10-4	47-0-0	48-6-0
1-6-0	6-1-4	4-2-4	2-7-8	6-4-12	4-2-5	4-3-15	6-11-13	5-0-7	7-1-12	1-6-0

Scale = 1:82.8

Bracing

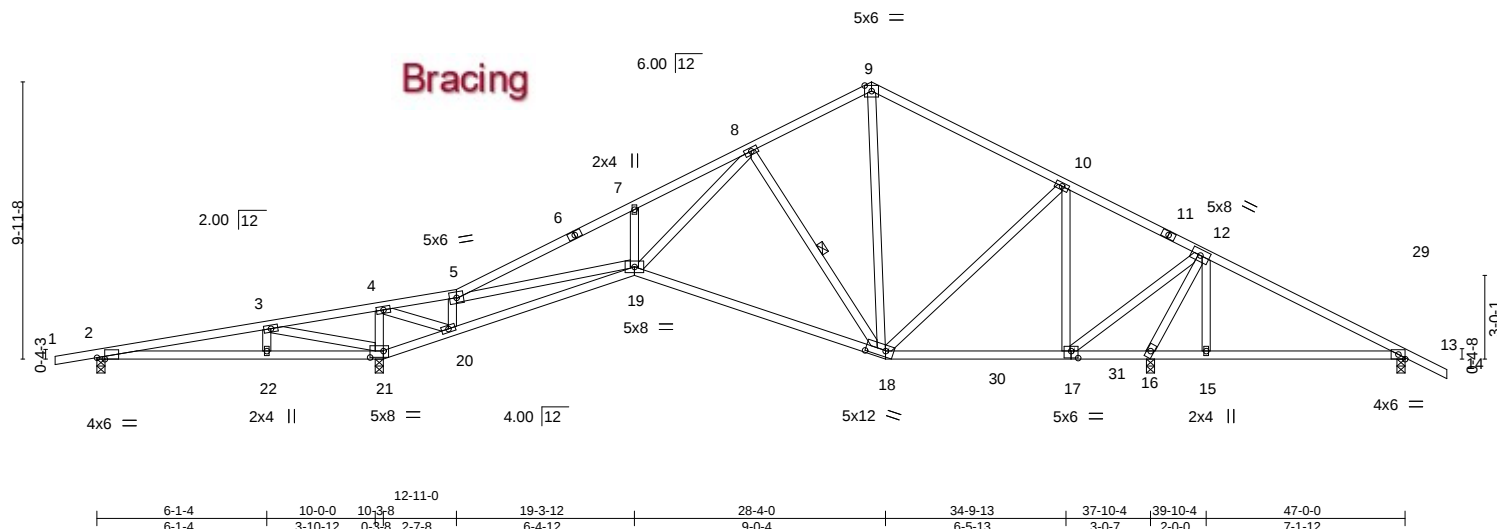


Plate Offsets (X,Y)-- [2:0-3-6,Edge], [17:0-3-0,0-3-0], [18:0-8-8,0-2-8], [21:0-5-12,0-2-12]

LOADING (psf)	SPACING-	CSL	DEFL.	in (loc)	l/defl	L/d	PLATES	GRIP
TCLL 20.0	Plate Grip DOL 1.25	TC 0.81	Vert(LL) 0.18	15-28	>632	240	MT20	244/190
TCDL 7.0	Lumber DOL 1.25	BC 0.93	Vert(CT) -0.61	18-19	>537	180		
BCLL 0.0 *	Rep Stress Incr NO	WB 0.71	Horz(CT) 0.10	16	n/a	n/a		
BCDL 10.0	Code FBC2017/TPI2014	Matrix-MS						
							Weight: 256 lb	FT = 20%

LUMBER-

TOP CHORD 2x4 SP No.2
BOT CHORD 2x4 SP No.2
WEBS 2x4 SP No.3

BRACING-

TOP CHORD Structural wood sheathing directly applied or 2-10-9 oc purlins.
BOT CHORD Rigid ceiling directly applied or 4-7-6 oc bracing.
WEBS 1 Row at midpt 8-18

REACTIONS.

All bearings 0-3-8.
(lb) - Max Horz 2=-227(LC 17)
Max Uplift All uplift 100 lb or less at joint(s) except 2=-342(LC 8), 21=-716(LC 12), 16=-550(LC 12), 13=-261(LC 8)
Max Grav All reactions 250 lb or less at joint(s) 2 except 21=1665(LC 1), 16=1728(LC 1), 13=335(LC 24)

FORCES. (lb) - Max. Comp./Max. Ten. - All forces 250 (lb) or less except when shown.


TOP CHORD 2-3=-226/756, 3-4=-859/1429, 5-7=-1968/866, 7-8=-1956/1040, 8-9=-550/537, 9-10=-618/518, 10-12=-278/277, 12-13=-169/469
BOT CHORD 2-22=-642/192, 21-22=-642/192, 20-21=-1550/1069, 19-20=-50/361, 18-19=-253/866, 16-17=-1188/662, 15-16=-341/211, 13-15=-339/212
WEBS 3-21=-1096/1216, 4-21=-875/470, 4-20=-728/1517, 5-20=-902/529, 5-19=-791/1649, 7-19=-317/354, 8-19=-585/1316, 8-18=-634/384, 10-18=-159/479, 10-17=-896/495, 12-17=-742/1611, 12-16=-1960/1342, 12-15=-311/277

NOTES-

- Unbalanced roof live loads have been considered for this design.
- Wind: ASCE 7-10; Vult=130mph (3-second gust) Vasd=101mph; TCDL=4.2psf; BCDL=3.0psf; h=18ft; Cat. II; Exp C; Encl., GCpi=0.18; MWFRS (envelope) gable end zone and C-C Exterior(2) zone; porch left and right exposed;C-C for members and forces & MWFRS for reactions shown; Lumber DOL=1.60 plate grip DOL=1.60
- All plates are 3x6 MT20 unless otherwise indicated.
- This truss has been designed for a 10.0 psf bottom chord live load nonconcurrent with any other live loads.
- * This truss has been designed for a live load of 20.0psf on the bottom chord in all areas where a rectangle 3-6-0 tall by 2-0-0 wide will fit between the bottom chord and any other members, with BCDL = 10.0psf.
- Provide mechanical connection (by others) of truss to bearing plate capable of withstanding 342 lb uplift at joint 2, 716 lb uplift at joint 21, 550 lb uplift at joint 16 and 261 lb uplift at joint 13.
- In the LOAD CASE(S) section, loads applied to the face of the truss are noted as front (F) or back (B).

LOAD CASE(S) Standard

- Dead + Roof Live (balanced): Lumber Increase=1.25, Plate Increase=1.25
Uniform Loads (plf)
Vert: 1-5=-54, 5-9=-54, 9-29=-64(F=-10), 14-29=-54, 21-23=-20, 19-21=-20, 18-19=-20, 18-26=-20

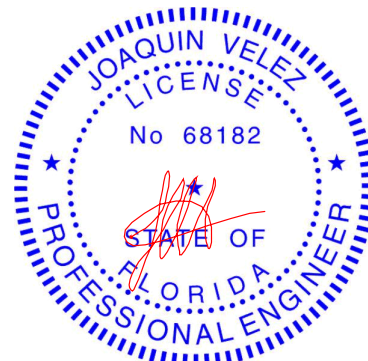

Joaquin Velez PE No.68182
MiTek USA, Inc. FL Cert 6634
6904 Parke East Blvd. Tampa FL 33610
Date:

October 8,2020

WARNING - Verify design parameters and READ NOTES ON THIS AND INCLUDED MITEK REFERENCE PAGE MII-7473 rev. 5/19/2020 BEFORE USE.

Design valid for use only with MiTek® connectors. This design is based only upon parameters shown, and is for an individual building component, not a truss system. Before use, the building designer must verify the applicability of design parameters and properly incorporate this design into the overall building design. Bracing indicated is to prevent buckling of individual truss web and/or chord members only. Additional temporary and permanent bracing is always required for stability and to prevent collapse with possible personal injury and property damage. For general guidance regarding the fabrication, storage, delivery, erection and bracing of trusses and truss systems, see **ANSI/TPI1 Quality Criteria, DSB-89 and BCSI Building Component Safety Information** available from Truss Plate Institute, 2670 Crain Highway, Suite 203 Waldorf, MD 20601



6904 Parke East Blvd.
Tampa, FL 36610

Job	Truss	Truss Type	Qty	Ply	IC CONST. - MCKENZIE RES.	T21529599
2500817	T14	Hip Girder	1	1	Job Reference (optional)	

Builders FirstSource (Jacksonville, FL), Jacksonville, FL - 32244, 8.240 s Mar 9 2020 MiTek Industries, Inc. Thu Oct 8 13:52:42 2020 Page 1
ID:QB9W01vOXHI9XKsszg1pccyZ9Hw-BCMNSRU?TLxdcZPe9H6OGI44vy3TsWYhLaGD_vYsa3

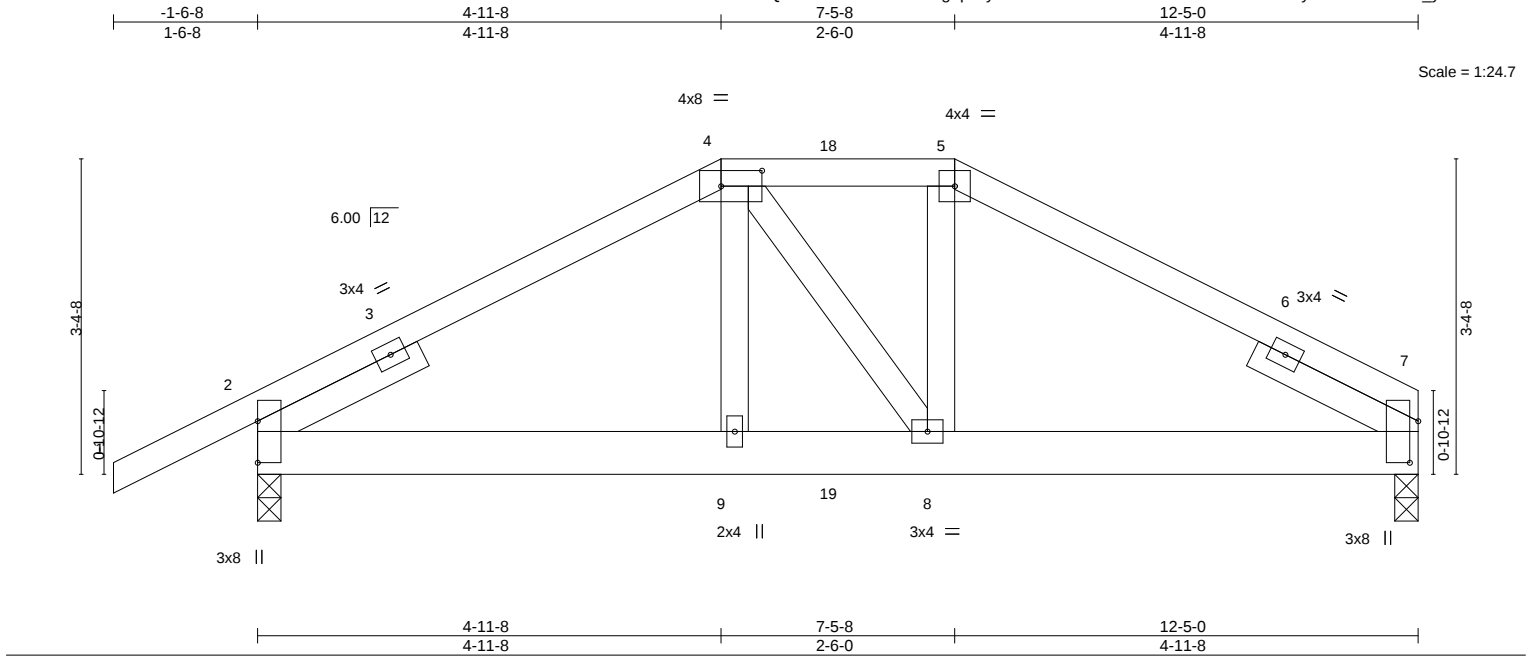


Plate Offsets (X,Y)--		[4:0-5-4,0-2-0], [7:0-5-5,0-1-1]	
LOADING (psf)	SPACING-	2-0-0	CSL
TCLL 20.0	Plate Grip DOL	1.25	TC 0.22
TCDL 7.0	Lumber DOL	1.25	BC 0.36
BCLL 0.0 *	Rep Stress Incr	NO	WB 0.09
BCDL 10.0	Code	FBC2017/TPI2014	Matrix-MS
			DEFL.
			in (loc) l/defl L/d
			Vert(LL) 0.03 8-9 >999 240
			Vert(CT) -0.04 8-9 >999 180
			Horz(CT) 0.01 7 n/a n/a
			PLATES
			MT20
			GRIP
			244/190
			Weight: 71 lb FT = 20%


LUMBER-	BRACING-
TOP CHORD 2x4 SP No.2	TOP CHORD Structural wood sheathing directly applied or 5-8-1 oc purlins.
BOT CHORD 2x6 SP No.2	BOT CHORD Rigid ceiling directly applied or 10-0-0 oc bracing.
WEBS 2x4 SP No.3	
SLIDER Left 2x4 SP No.3 1-11-8, Right 2x4 SP No.3 1-11-8	

REACTIONS. (size) 7=0-3-0, 2=0-3-0
Max Horz 2=85(LC 12)
Max Uplift 7=-402(LC 9), 2=-462(LC 8)
Max Grav 7=705(LC 1), 2=794(LC 1)

FORCES. (lb) - Max. Comp./Max. Ten. - All forces 250 (lb) or less except when shown.
TOP CHORD 2-4=-987/628, 4-5=-867/598, 5-7=-1008/633
BOT CHORD 2-9=-527/839, 8-9=-531/847, 7-8=-511/859

- NOTES-**
- Unbalanced roof live loads have been considered for this design.
 - Wind: ASCE 7-10; Vult=130mph (3-second gust) Vasd=101mph; TCDL=4.2psf; BCDL=3.0psf; h=18ft; Cat. II; Exp C; Encl., GCpi=0.18; MWFRS (envelope) gable end zone; end vertical left and right exposed; Lumber DOL=1.60 plate grip DOL=1.60
 - Provide adequate drainage to prevent water ponding.
 - This truss has been designed for a 10.0 psf bottom chord live load nonconcurrent with any other live loads.
 - * This truss has been designed for a live load of 20.0psf on the bottom chord in all areas where a rectangle 3-6-0 tall by 2-0-0 wide will fit between the bottom chord and any other members.
 - Provide mechanical connection (by others) of truss to bearing plate capable of withstanding 402 lb uplift at joint 7 and 462 lb uplift at joint 2.
 - Hanger(s) or other connection device(s) shall be provided sufficient to support concentrated load(s) 76 lb down and 109 lb up at 4-11-8, and 57 lb down and 99 lb up at 6-2-8, and 131 lb down and 189 lb up at 7-5-8 on top chord, and 138 lb down and 103 lb up at 4-11-8, and 45 lb down and 27 lb up at 6-2-8, and 138 lb down and 103 lb up at 7-4-12 on bottom chord. The design/selection of such connection device(s) is the responsibility of others.
 - In the LOAD CASE(S) section, loads applied to the face of the truss are noted as front (F) or back (B).

LOAD CASE(S) Standard
1) Dead + Roof Live (balanced): Lumber Increase=1.25, Plate Increase=1.25
Uniform Loads (plf)
Vert: 1-4=-54, 4-5=-54, 5-7=-54, 10-14=-20
Concentrated Loads (lb)
Vert: 4=-57(F) 5=-84(F) 9=-131(F) 8=-131(F) 18=-57(F) 19=-37(F)

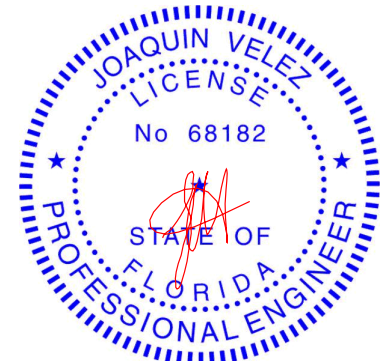

Joaquin Velez PE No.68182
MiTek USA, Inc. FL Cert 6634
6904 Parke East Blvd. Tampa FL 33610
Date:

October 8,2020

WARNING - Verify design parameters and READ NOTES ON THIS AND INCLUDED MITEK REFERENCE PAGE MII-7473 rev. 5/19/2020 BEFORE USE.
Design valid for use only with MiTek® connectors. This design is based only upon parameters shown, and is for an individual building component, not a truss system. Before use, the building designer must verify the applicability of design parameters and properly incorporate this design into the overall building design. Bracing indicated is to prevent buckling of individual truss web and/or chord members only. Additional temporary and permanent bracing is always required for stability and to prevent collapse with possible personal injury and property damage. For general guidance regarding the fabrication, storage, delivery, erection and bracing of trusses and truss systems, see **ANSI/TPI1 Quality Criteria, DSB-89 and BCSI Building Component Safety Information** available from Truss Plate Institute, 2670 Crain Highway, Suite 203 Waldorf, MD 20601




Job	Truss	Truss Type	Qty	Ply	IC CONST. - MCKENZIE RES.	T21529600
2500817	T15	Common	3	1	Job Reference (optional)	

Builders FirstSource (Jacksonville, FL), Jacksonville, FL - 32244,

8.240 s Mar 9 2020 MiTek Industries, Inc. Thu Oct 8 13:52:42 2020 Page 1

ID:QB9Wo1vOXHI9XKsszg1pccyZ9Hw-BCMNSRU?TLxdcZPe9H6OGI42zy47sWYhLaGD_yVSa3

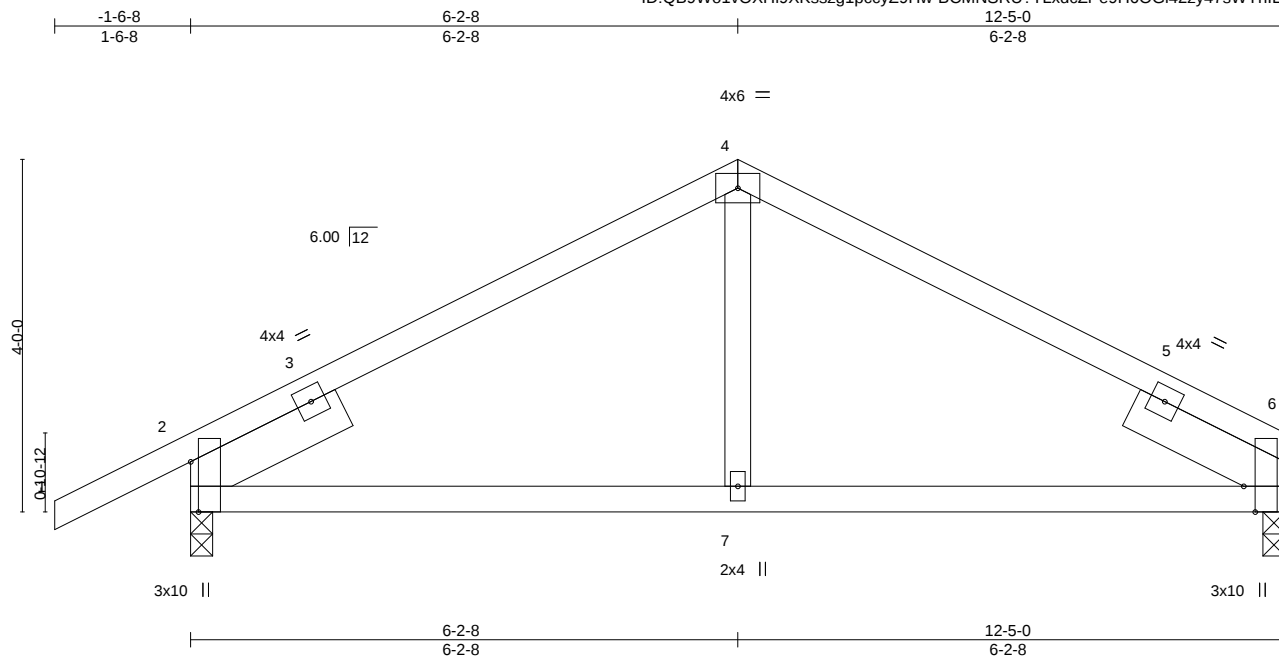

Scale = 1:26.1

Plate Offsets (X,Y)-- [2:0-6-13,Edge], [6:0-3-8,Edge]

LOADING (psf)	SPACING-		CSI.	DEFL.	in	(loc)	l/defl	L/d	PLATES	GRIP
TCLL 20.0	Plate Grip DOL	1.25	TC 0.34	Vert(LL)	0.05	7-10	>999	240	MT20	244/190
TCDL 7.0	Lumber DOL	1.25	BC 0.31	Vert(CT)	-0.06	7-10	>999	180		
BCLL 0.0 *	Rep Stress Incr	YES	WB 0.09	Horz(CT)	0.02	6	n/a	n/a		
BCDL 10.0	Code FBC2017/TPI2014		Matrix-MS						Weight: 56 lb	FT = 20%


LUMBER-
TOP CHORD 2x4 SP No.2
BOT CHORD 2x4 SP No.2
WEBS 2x4 SP No.3
SLIDER Left 2x6 SP No.2 1-11-8, Right 2x6 SP No.2 1-11-8

BRACING-
TOP CHORD Structural wood sheathing directly applied or 6'-0" oc purlins.
BOT CHORD Rigid ceiling directly applied or 10'-0" oc bracing.

REACTIONS. (size) 6=0-3-0, 2=0-3-0
Max Horz 2=97(LC 16)
Max Uplift 6=-168(LC 13), 2=-223(LC 12)
Max Grav 6=454(LC 1), 2=548(LC 1)

FORCES. (lb) - Max. Comp./Max. Ten. - All forces 250 (lb) or less except when shown.
TOP CHORD 2-4=-474/346, 4-6=-474/344
BOT CHORD 2-7=-195/424, 6-7=-195/424

- NOTES-**
- Unbalanced roof live loads have been considered for this design.
 - Wind: ASCE 7-10; Vult=130mph (3-second gust) Vasd=101mph; TCDL=4.2psf; BCDL=3.0psf; h=18ft; Cat. II; Exp C; Encl., GCpi=0.18; MWFRS (envelope) gable end zone and C-C Exterior(2) zone; end vertical left and right exposed; C-C for members and forces & MWFRS for reactions shown; Lumber DOL=1.60 plate grip DOL=1.60
 - This truss has been designed for a 10.0 psf bottom chord live load nonconcurrent with any other live loads.
 - * This truss has been designed for a live load of 20.0psf on the bottom chord in all areas where a rectangle 3'-6" tall by 2'-0" wide will fit between the bottom chord and any other members.
 - Provide mechanical connection (by others) of truss to bearing plate capable of withstanding 168 lb uplift at joint 6 and 223 lb uplift at joint 2.

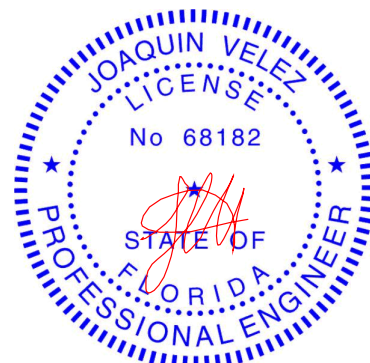

Joaquin Velez PE No.68182
MiTek USA, Inc. FL Cert 6634
6904 Parke East Blvd. Tampa FL 33610
Date:

October 8, 2020

WARNING - Verify design parameters and READ NOTES ON THIS AND INCLUDED MITEK REFERENCE PAGE MII-7473 rev. 5/19/2020 BEFORE USE.

Design valid for use only with MiTek® connectors. This design is based only upon parameters shown, and is for an individual building component, not a truss system. Before use, the building designer must verify the applicability of design parameters and properly incorporate this design into the overall building design. Bracing indicated is to prevent buckling of individual truss web and/or chord members only. Additional temporary and permanent bracing is always required for stability and to prevent collapse with possible personal injury and property damage. For general guidance regarding the fabrication, storage, delivery, erection and bracing of trusses and truss systems, see **ANSI/TPI1 Quality Criteria, DSB-89 and BCSI Building Component Safety Information** available from Truss Plate Institute, 2670 Crain Highway, Suite 203 Waldorf, MD 20601



6904 Parke East Blvd.
Tampa, FL 33610

Job	Truss	Truss Type	Qty	Ply	IC CONST. - MCKENZIE RES.	T21529601
2500817	T16	COMMON GIRDER	1	2	Job Reference (optional)	

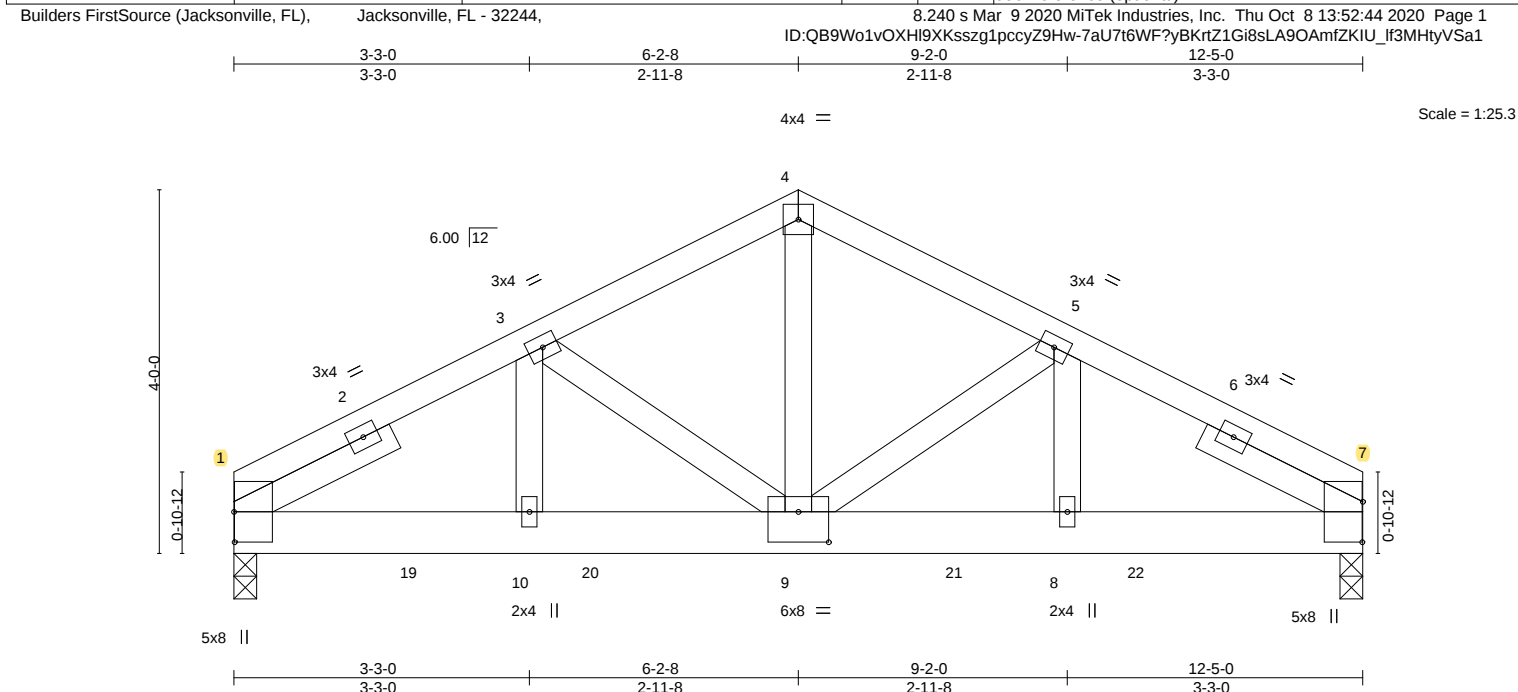


Plate Offsets (X,Y)--		[1:0-4-0,0-0-1], [7:0-5-5,0-0-1], [9:0-4-0,0-4-0]									
LOADING (psf)	SPACING-	2-0-0	CSL	DEFL.	in	(loc)	l/defl	L/d	PLATES	GRIP	
TCLL 20.0	Plate Grip DOL	1.25	TC 0.36	Vert(LL)	-0.05	8-9	>999	240	MT20	244/190	
TCDL 7.0	Lumber DOL	1.25	BC 0.76	Vert(CT)	-0.09	8-9	>999	180			
BCLL 0.0 *	Rep Stress Incr	NO	WB 0.58	Horz(CT)	0.02	7	n/a	n/a			
BCDL 10.0	Code	FBC2017/TP12014	Matrix-MS								
									Weight: 151 lb	FT = 20%	

LUMBER-		BRACING-	
TOP CHORD	2x4 SP No.2	TOP CHORD	Structural wood sheathing directly applied or 5-5-5 oc purlins.
BOT CHORD	2x6 SP No.2	BOT CHORD	Rigid ceiling directly applied or 10-0-0 oc bracing.
WEBS	2x4 SP No.3		
SLIDER	Left 2x4 SP No.3 1-11-8, Right 2x4 SP No.3 1-11-8		

REACTIONS.	(size) 1=0-3-0, 7=0-3-0
	Max Horz 1=-65(LC 13)
	Max Uplift 1=-1257(LC 8), 7=-1595(LC 9)
	Max Grav 1=3183(LC 1), 7=4039(LC 1)


FORCES.	(lb) - Max. Comp./Max. Ten. - All forces 250 (lb) or less except when shown.
TOP CHORD	1-3=-4523/1799, 3-4=-3757/1506, 4-5=-3758/1507, 5-7=-4666/1856
BOT CHORD	1-10=-1587/3936, 9-10=-1587/3936, 8-9=-1575/4068, 7-8=-1575/4068
WEBS	4-9=-1199/3030, 5-9=-899/430, 5-8=-402/1055, 3-9=-736/364, 3-10=-342/908

- NOTES-**
- 2-ply truss to be connected together with 10d (0.131"x3") nails as follows:
Top chords connected as follows: 2x4 - 1 row at 0-9-0 oc.
Bottom chords connected as follows: 2x6 - 2 rows staggered at 0-9-0 oc.
Webs connected as follows: 2x4 - 1 row at 0-9-0 oc.
 - All loads are considered equally applied to all plies, except if noted as front (F) or back (B) face in the LOAD CASE(S) section. Ply to ply connections have been provided to distribute only loads noted as (F) or (B), unless otherwise indicated.
 - Unbalanced roof live loads have been considered for this design.
 - Wind: ASCE 7-10; Vult=130mph (3-second gust) Vasd=101mph; TCDL=4.2psf; BCDL=3.0psf; h=18ft; Cat. II; Exp C; Encl., GCpi=0.18; MWFRS (envelope) gable end zone; Lumber DOL=1.60 plate grip DOL=1.60
 - This truss has been designed for a 10.0 psf bottom chord live load nonconcurrent with any other live loads.
 - * This truss has been designed for a live load of 20.0psf on the bottom chord in all areas where a rectangle 3-6-0 tall by 2-0-0 wide will fit between the bottom chord and any other members.
 - Provide mechanical connection (by others) of truss to bearing plate capable of withstanding 1257 lb uplift at joint 1 and 1595 lb uplift at joint 7.
 - Hanger(s) or other connection device(s) shall be provided sufficient to support concentrated load(s) 1050 lb down and 433 lb up at 2-0-4, 1050 lb down and 433 lb up at 4-0-4, 1050 lb down and 433 lb up at 6-0-4, 1050 lb down and 433 lb up at 8-0-4, and 1050 lb down and 433 lb up at 10-0-4, and 1056 lb down and 427 lb up at 12-0-4 on bottom chord. The design/selection of such connection device(s) is the responsibility of others.

LOAD CASE(S)	Standard
1) Dead + Roof Live (balanced): Lumber Increase=1.25, Plate Increase=1.25	
Uniform Loads (plf)	
Vert: 1-4=-54, 4-7=-54, 11-15=-20	

Continued on page 2

October 8,2020

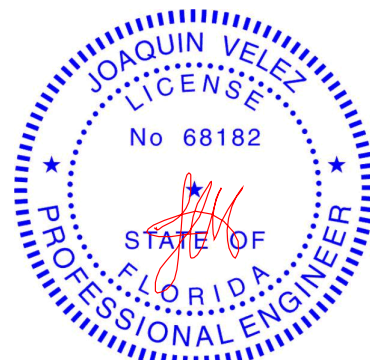

Joaquin Velez PE No.68182
MiTek USA, Inc. FL Cert 6634
6904 Parke East Blvd. Tampa FL 33610
Date:

Job	Truss	Truss Type	Qty	Ply	IC CONST. - MCKENZIE RES.	T21529601
2500817	T16	COMMON GIRDER	1	2	Job Reference (optional)	


LOAD CASE(S) Standard
Concentrated Loads (lb)
Vert: 9=-1050(B) 17=-1056(B) 19=-1050(B) 20=-1050(B) 21=-1050(B) 22=-1050(B)




Job	Truss	Truss Type	Qty	Ply	IC CONST. - MCKENZIE RES.	T21529602
2500817	V01	Valley	1	1	Job Reference (optional)	

Builders FirstSource (Jacksonville, FL), Jacksonville, FL - 32244, 8.240 s Mar 9 2020 MiTek Industries, Inc. Thu Oct 8 13:52:45 2020 Page 1

ID:QB9Wo1vOXHl9XKsszg1pccyZ9Hw-bn2W5SxtmGJBT18DqQf5uNibLA7j3sc8_JpwpJyVSa0

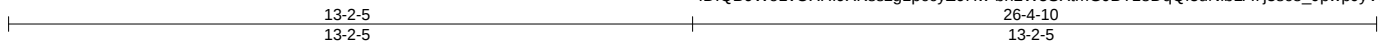

Scale = 1:44.4

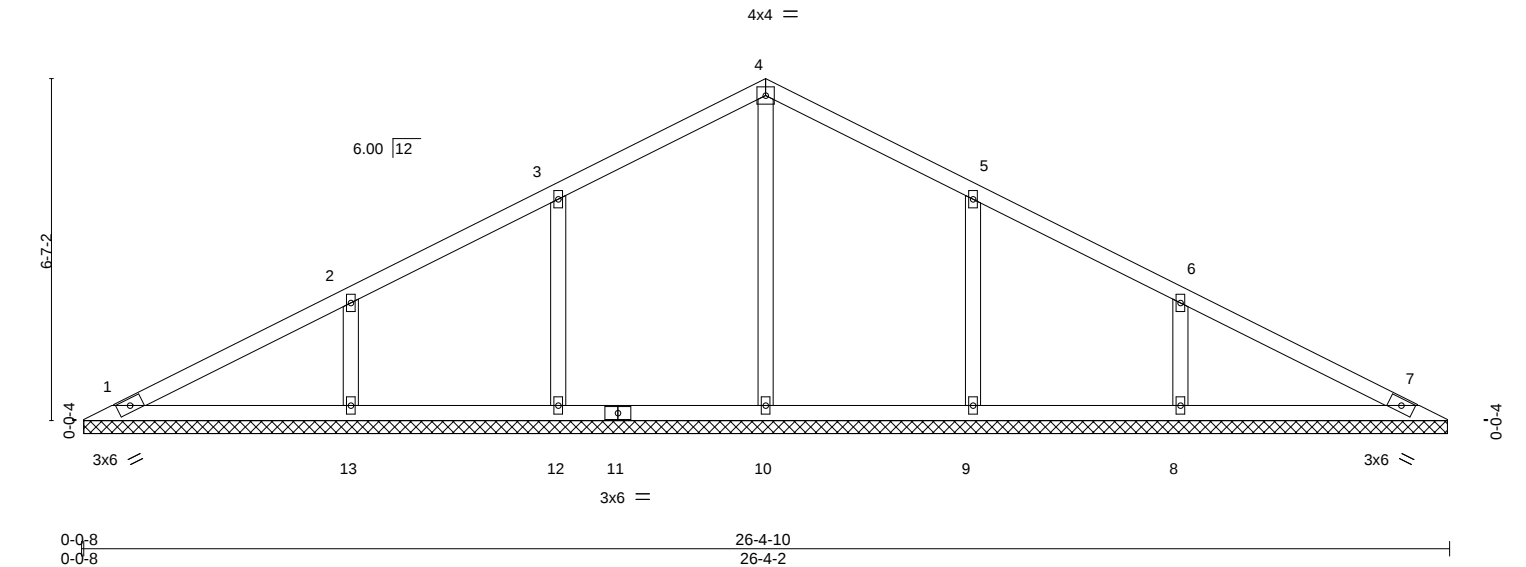

LOADING (psf)	SPACING-	2-0-0	CSI.	DEFL.	in (loc)	l/defl	L/d	PLATES	GRIP
TCLL 20.0	Plate Grip DOL	1.25	TC 0.21	Vert(LL)	n/a	-	n/a	MT20	244/190
TCDL 7.0	Lumber DOL	1.25	BC 0.19	Vert(CT)	n/a	-	n/a		
BCLL 0.0 *	Rep Stress Incr	YES	WB 0.14	Horz(CT)	0.00	7	n/a		
BCDL 10.0	Code FBC2017/TPI2014		Matrix-S					Weight: 108 lb	FT = 20%


LUMBER-
TOP CHORD 2x4 SP No.2
BOT CHORD 2x4 SP No.2
OTHERS 2x4 SP No.3

BRACING-
TOP CHORD Structural wood sheathing directly applied or 6-0-0 oc purlins.
BOT CHORD Rigid ceiling directly applied or 10-0-0 oc bracing.

REACTIONS. All bearings 26-3-10.
(lb) - Max Horz 1=132(LC 12)
Max Uplift All uplift 100 lb or less at joint(s) 1, 7 except 12=-188(LC 12), 13=-227(LC 12), 9=-188(LC 13), 8=-227(LC 13)
Max Grav All reactions 250 lb or less at joint(s) 1, 7 except 10=381(LC 22), 12=310(LC 25), 13=364(LC 1), 9=310(LC 26), 8=364(LC 1)

FORCES. (lb) - Max. Comp./Max. Ten. - All forces 250 (lb) or less except when shown.
WEBS 2-13=-257/276, 6-8=-257/276

- NOTES-**
- Unbalanced roof live loads have been considered for this design.
 - Wind: ASCE 7-10; Vult=130mph (3-second gust) Vasd=101mph; TCDL=4.2psf; BCDL=3.0psf; h=18ft; Cat. II; Exp C; Encl., GCpi=0.18; MWFRS (envelope) gable end zone and C-C Exterior(2) zone;C-C for members and forces & MWFRS for reactions shown; Lumber DOL=1.60 plate grip DOL=1.60
 - All plates are 2x4 MT20 unless otherwise indicated.
 - Gable requires continuous bottom chord bearing.
 - This truss has been designed for a 10.0 psf bottom chord live load nonconcurrent with any other live loads.
 - * This truss has been designed for a live load of 20.0psf on the bottom chord in all areas where a rectangle 3-6-0 tall by 2-0-0 wide will fit between the bottom chord and any other members, with BCDL = 10.0psf.
 - Provide mechanical connection (by others) of truss to bearing plate capable of withstanding 100 lb uplift at joint(s) 1, 7 except (jt=lb) 12=188, 13=227, 9=188, 8=227.

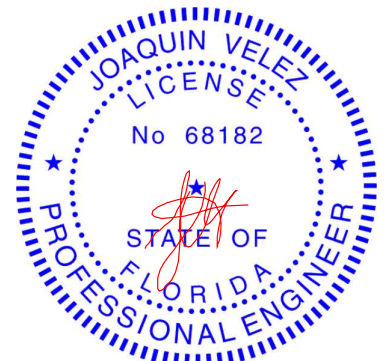

Joaquin Velez PE No.68182
MiTek USA, Inc. FL Cert 6634
6904 Parke East Blvd. Tampa FL 33610
Date:

October 8,2020

WARNING - Verify design parameters and READ NOTES ON THIS AND INCLUDED MITEK REFERENCE PAGE MII-7473 rev. 5/19/2020 BEFORE USE.
Design valid for use only with MiTek® connectors. This design is based only upon parameters shown, and is for an individual building component, not a truss system. Before use, the building designer must verify the applicability of design parameters and properly incorporate this design into the overall building design. Bracing indicated is to prevent buckling of individual truss web and/or chord members only. Additional temporary and permanent bracing is always required for stability and to prevent collapse with possible personal injury and property damage. For general guidance regarding the fabrication, storage, delivery, erection and bracing of trusses and truss systems, see **ANSI/TPI1 Quality Criteria, DSB-89 and BCSI Building Component Safety Information** available from Truss Plate Institute, 2670 Crain Highway, Suite 203 Waldorf, MD 20601




6904 Parke East Blvd.
Tampa, FL 33610

Job	Truss	Truss Type	Qty	Ply	IC CONST. - MCKENZIE RES.	T21529603
2500817	V02	Valley	1	1	Job Reference (optional)	

Builders FirstSource (Jacksonville, FL), Jacksonville, FL - 32244, 8.240 s Mar 9 2020 MiTek Industries, Inc. Thu Oct 8 13:52:46 2020 Page 1

ID:QB9Wo1vOXHI9XKsszg1pccyZ9Hw-3zculoYVXZR25BjQO7AKQbEkUaRfoKMHCzYTMlyVsa?

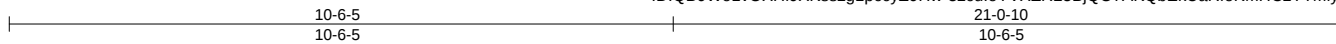

Scale = 1:36.5


LOADING (psf)	SPACING-	2-0-0	CSI.	DEFL.	in	(loc)	l/defl	L/d	PLATES	GRIP
TCLL 20.0	Plate Grip DOL	1.25	TC 0.37	Vert(LL)	n/a	-	n/a	999	MT20	244/190
TCDL 7.0	Lumber DOL	1.25	BC 0.28	Vert(CT)	n/a	-	n/a	999		
BCLL 0.0 *	Rep Stress Incr	YES	WB 0.10	Horz(CT)	0.00	5	n/a	n/a		
BCDL 10.0	Code FBC2017/TPI2014		Matrix-S						Weight: 79 lb	FT = 20%

LUMBER-	BRACING-
TOP CHORD 2x4 SP No.2	TOP CHORD Structural wood sheathing directly applied or 6-0-0 oc purlins.
BOT CHORD 2x4 SP No.2	BOT CHORD Rigid ceiling directly applied or 10-0-0 oc bracing.
OTHERS 2x4 SP No.3	

REACTIONS. All bearings 20-11-10.
 (lb) - Max Horz 1=104(LC 12)
 Max Uplift All uplift 100 lb or less at joint(s) 1, 5 except 9=295(LC 12), 6=294(LC 13)
 Max Grav All reactions 250 lb or less at joint(s) 1, 5 except 7=282(LC 22), 9=467(LC 23), 6=467(LC 24)

FORCES. (lb) - Max. Comp./Max. Ten. - All forces 250 (lb) or less except when shown.
 WEBS 2-9=-332/351, 4-6=-332/351

- NOTES-**
- 1) Unbalanced roof live loads have been considered for this design.
 - 2) Wind: ASCE 7-10; Vult=130mph (3-second gust) Vasd=101mph; TCDL=4.2psf; BCDL=3.0psf; h=18ft; Cat. II; Exp C; Encl., GCpi=0.18; MWFRS (envelope) gable end zone and C-C Exterior(2) zone;C-C for members and forces & MWFRS for reactions shown; Lumber DOL=1.60 plate grip DOL=1.60
 - 3) Gable requires continuous bottom chord bearing.
 - 4) This truss has been designed for a 10.0 psf bottom chord live load nonconcurrent with any other live loads.
 - 5) * This truss has been designed for a live load of 20.0psf on the bottom chord in all areas where a rectangle 3-6-0 tall by 2-0-0 wide will fit between the bottom chord and any other members, with BCDL = 10.0psf.
 - 6) Provide mechanical connection (by others) of truss to bearing plate capable of withstanding 100 lb uplift at joint(s) 1, 5 except (it=lb) 9=295, 6=294.

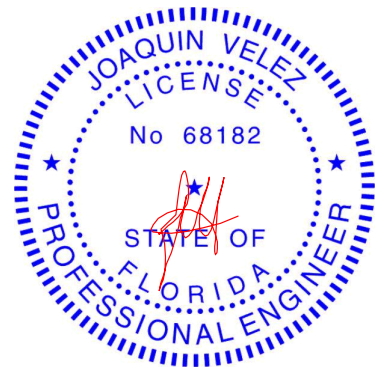

Joaquin Velez PE No.68182
 MiTek USA, Inc. FL Cert 6634
 6904 Parke East Blvd. Tampa FL 33610
 Date:

October 8,2020

WARNING - Verify design parameters and READ NOTES ON THIS AND INCLUDED MITEK REFERENCE PAGE MII-7473 rev. 5/19/2020 BEFORE USE.
 Design valid for use only with MiTek® connectors. This design is based only upon parameters shown, and is for an individual building component, not a truss system. Before use, the building designer must verify the applicability of design parameters and properly incorporate this design into the overall building design. Bracing indicated is to prevent buckling of individual truss web and/or chord members only. Additional temporary and permanent bracing is always required for stability and to prevent collapse with possible personal injury and property damage. For general guidance regarding the fabrication, storage, delivery, erection and bracing of trusses and truss systems, see **ANSI/TPI1 Quality Criteria, DSB-89 and BCSI Building Component Safety Information** available from Truss Plate Institute, 2670 Crain Highway, Suite 203 Waldorf, MD 20601




6904 Parke East Blvd.
 Tampa, FL 33610

Job	Truss	Truss Type	Qty	Ply	IC CONST. - MCKENZIE RES.	T21529604
2500817	V03	Valley	1	1	Job Reference (optional)	

Builders FirstSource (Jacksonville, FL), Jacksonville, FL - 32244, 8.240 s Mar 9 2020 MiTek Industries, Inc. Thu Oct 8 13:52:47 2020 Page 1

ID:QB9Wo1vOXHl9XKsszg1pccyZ9Hw-X9AGV8Y7ltZviKlcxrhZzonyazqVXn3QRdl1uCyVSA_

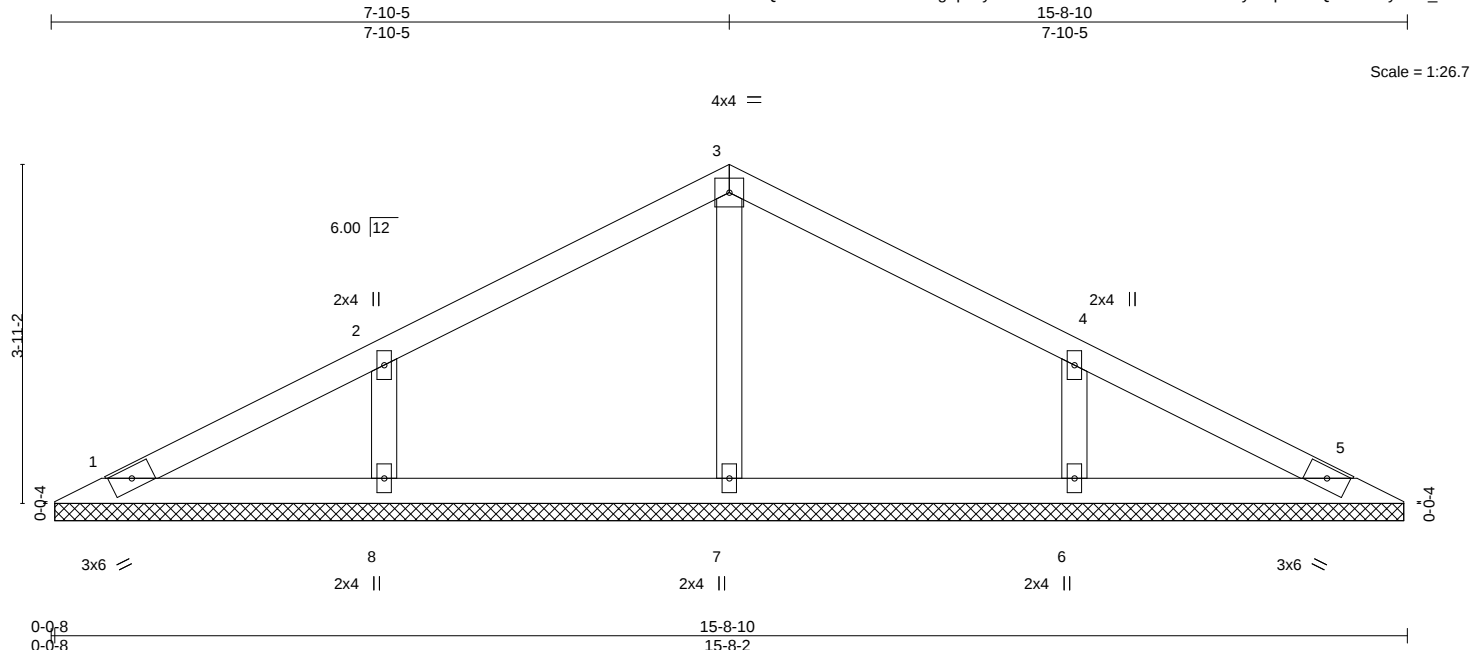


LOADING (psf)	SPACING-	2-0-0	CSI.	DEFL.	in	(loc)	l/defl	L/d	PLATES	GRIP
TCLL 20.0	Plate Grip DOL	1.25	TC 0.16	Vert(LL)	n/a	-	n/a	999	MT20	244/190
TCDL 7.0	Lumber DOL	1.25	BC 0.11	Vert(CT)	n/a	-	n/a	999		
BCLL 0.0 *	Rep Stress Incr	YES	WB 0.08	Horz(CT)	0.00	5	n/a	n/a		
BCDL 10.0	Code FBC2017/TPI2014		Matrix-S						Weight: 56 lb	FT = 20%

LUMBER-	BRACING-
TOP CHORD 2x4 SP No.2	TOP CHORD Structural wood sheathing directly applied or 6-0-0 oc purlins.
BOT CHORD 2x4 SP No.2	BOT CHORD Rigid ceiling directly applied or 10-0-0 oc bracing.
OTHERS 2x4 SP No.3	

REACTIONS. All bearings 15-7-10.
 (lb) - Max Horz 1=76(LC 12)
 Max Uplift All uplift 100 lb or less at joint(s) 1, 5, 7 except 8=203(LC 12), 6=203(LC 13)
 Max Grav All reactions 250 lb or less at joint(s) 1, 5 except 7=254(LC 1), 8=317(LC 23), 6=317(LC 24)

FORCES. (lb) - Max. Comp./Max. Ten. - All forces 250 (lb) or less except when shown.
 WEBS 2-8=234/254, 4-6=234/254

- NOTES-**
- 1) Unbalanced roof live loads have been considered for this design.
 - 2) Wind: ASCE 7-10; Vult=130mph (3-second gust) Vasd=101mph; TCDL=4.2psf; BCDL=3.0psf; h=18ft; Cat. II; Exp C; Encl., GCpi=0.18; MWFRS (envelope) gable end zone and C-C Exterior(2) zone;C-C for members and forces & MWFRS for reactions shown; Lumber DOL=1.60 plate grip DOL=1.60
 - 3) Gable requires continuous bottom chord bearing.
 - 4) This truss has been designed for a 10.0 psf bottom chord live load nonconcurrent with any other live loads.
 - 5) * This truss has been designed for a live load of 20.0psf on the bottom chord in all areas where a rectangle 3-6-0 tall by 2-0-0 wide will fit between the bottom chord and any other members.
 - 6) Provide mechanical connection (by others) of truss to bearing plate capable of withstanding 100 lb uplift at joint(s) 1, 5, 7 except (jt=lb) 8=203, 6=203.

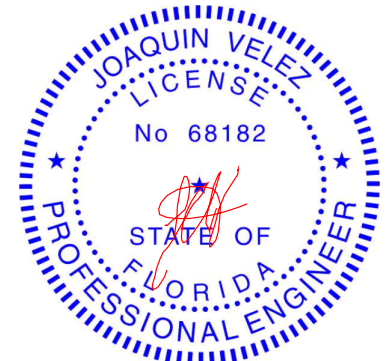

Joaquin Velez PE No.68182
 MiTek USA, Inc. FL Cert 6634
 6904 Parke East Blvd. Tampa FL 33610
 Date:

October 8,2020


WARNING - Verify design parameters and READ NOTES ON THIS AND INCLUDED MITEK REFERENCE PAGE MII-7473 rev. 5/19/2020 BEFORE USE.
 Design valid for use only with MiTek® connectors. This design is based only upon parameters shown, and is for an individual building component, not a truss system. Before use, the building designer must verify the applicability of design parameters and properly incorporate this design into the overall building design. Bracing indicated is to prevent buckling of individual truss web and/or chord members only. Additional temporary and permanent bracing is always required for stability and to prevent collapse with possible personal injury and property damage. For general guidance regarding the fabrication, storage, delivery, erection and bracing of trusses and truss systems, see **ANSI/TPI1 Quality Criteria, DSB-89 and BCSI Building Component Safety Information** available from Truss Plate Institute, 2670 Crain Highway, Suite 203 Waldorf, MD 20601



Job	Truss	Truss Type	Qty	Ply	IC CONST. - MCKENZIE RES.	T21529605
2500817	V04	Valley	1	1	Job Reference (optional)	

Builders FirstSource (Jacksonville, FL), Jacksonville, FL - 32244, 8.240 s Mar 9 2020 MiTek Industries, Inc. Thu Oct 8 13:52:47 2020 Page 1

ID:QB9W01vOXHl9XKsszg1pcyZ9Hw-X9AGV8Y7ltZviKlcrhZzoxCzo2XoGQRdl1uCyVsa_ 10-4-10 5-2-5

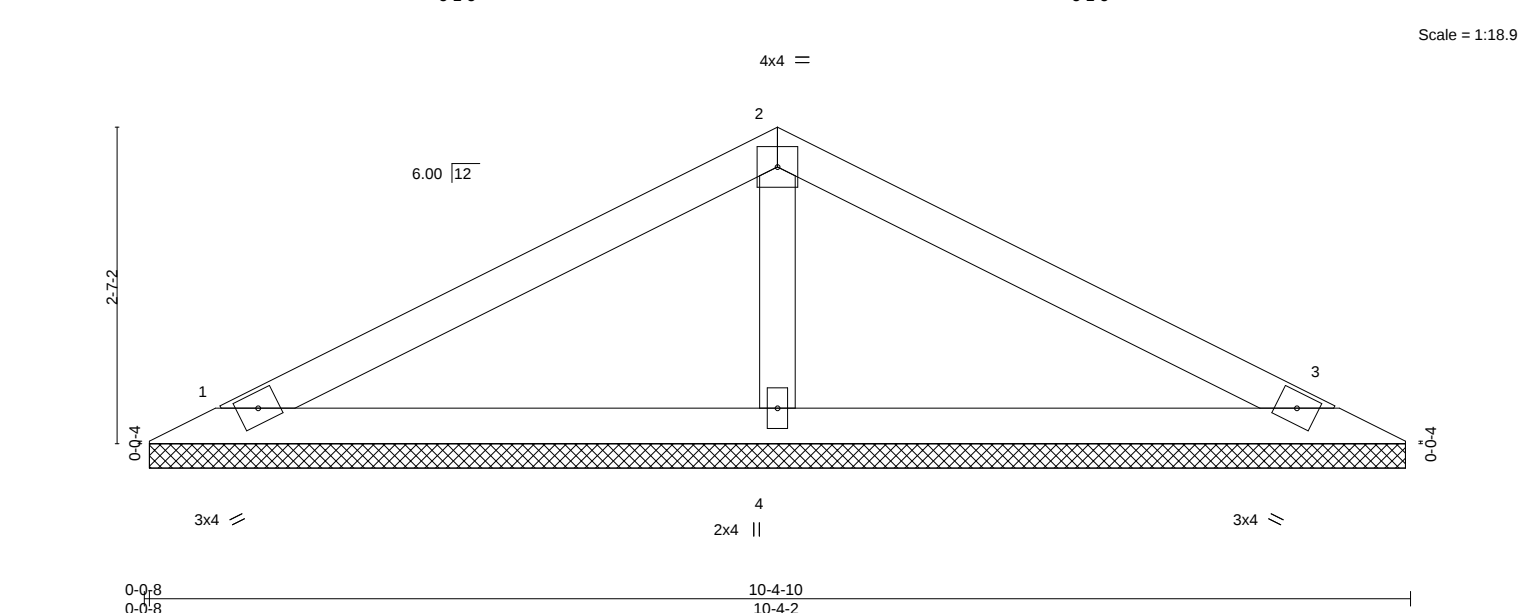


0-0-8	0-0-8	10-4-10	10-4-2
LOADING (psf)	SPACING-	CSI.	DEFL.
TCLL 20.0	2-0-0	TC 0.25	in (loc) l/defl L/d
TCDL 7.0	Plate Grip DOL 1.25	BC 0.20	Vert(LL) n/a - n/a 999
BCLL 0.0 *	Lumber DOL 1.25	WB 0.06	Vert(CT) n/a - n/a 999
BCDL 10.0	Rep Stress Incr YES	Matrix-S	Horz(CT) 0.00 3 n/a n/a
	Code FBC2017/TPI2014		
			PLATES GRIP
			MT20 244/190
			Weight: 33 lb FT = 20%

LUMBER-	BRACING-
TOP CHORD 2x4 SP No.2	TOP CHORD Structural wood sheathing directly applied or 6-0-0 oc purlins.
BOT CHORD 2x4 SP No.2	BOT CHORD Rigid ceiling directly applied or 10-0-0 oc bracing.
OTHERS 2x4 SP No.3	

REACTIONS. (size) 1=10-3-10, 3=10-3-10, 4=10-3-10
Max Horz 1=-48(LC 13)
Max Uplift 1=-73(LC 12), 3=-82(LC 13), 4=-106(LC 12)
Max Grav 1=155(LC 23), 3=155(LC 24), 4=369(LC 1)

FORCES. (lb) - Max. Comp./Max. Ten. - All forces 250 (lb) or less except when shown.

NOTES-
1) Unbalanced roof live loads have been considered for this design.
2) Wind: ASCE 7-10; Vult=130mph (3-second gust) Vasd=101mph; TCDL=4.2psf; BCDL=3.0psf; h=18ft; Cat. II; Exp C; Encl., GCpi=0.18; MWFRS (envelope) gable end zone and C-C Exterior(2) zone;C-C for members and forces & MWFRS for reactions shown; Lumber DOL=1.60 plate grip DOL=1.60
3) Gable requires continuous bottom chord bearing.
4) This truss has been designed for a 10.0 psf bottom chord live load nonconcurrent with any other live loads.
5) * This truss has been designed for a live load of 20.0psf on the bottom chord in all areas where a rectangle 3-6-0 tall by 2-0-0 wide will fit between the bottom chord and any other members.
6) Provide mechanical connection (by others) of truss to bearing plate capable of withstanding 100 lb uplift at joint(s) 1, 3 except (jt=lb) 4=106.

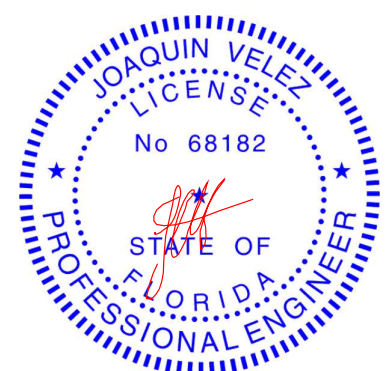

Joaquin Velez PE No.68182
MiTek USA, Inc. FL Cert 6634
6904 Parke East Blvd. Tampa FL 33610
Date:

October 8,2020

WARNING - Verify design parameters and READ NOTES ON THIS AND INCLUDED MITEK REFERENCE PAGE MII-7473 rev. 5/19/2020 BEFORE USE.
Design valid for use only with MiTek® connectors. This design is based only upon parameters shown, and is for an individual building component, not a truss system. Before use, the building designer must verify the applicability of design parameters and properly incorporate this design into the overall building design. Bracing indicated is to prevent buckling of individual truss web and/or chord members only. Additional temporary and permanent bracing is always required for stability and to prevent collapse with possible personal injury and property damage. For general guidance regarding the fabrication, storage, delivery, erection and bracing of trusses and truss systems, see **ANSI/TPI1 Quality Criteria, DSB-89 and BCSI Building Component Safety Information** available from Truss Plate Institute, 2670 Crain Highway, Suite 203 Waldorf, MD 20601



Job	Truss	Truss Type	Qty	Ply	IC CONST. - MCKENZIE RES.	T21529606
2500817	V05	Valley	1	1	Job Reference (optional)	


Builders FirstSource (Jacksonville, FL),	Jacksonville, FL - 32244,
--	---------------------------

8.240 s Mar 9 2020 MiTek Industries, Inc. Thu Oct 8 13:52:48 2020 Page 1
ID:QB9Wo1vOXHl9XKsszg1pccyZ9Hw-?MkejUzm3BhmKUtoVYCoV0J8VN9hgFUagH1ZPeyVSZz

A number line from 0 to 10. Tick marks are at every integer. The segment from 2 to 6 is labeled "2-6-5" above and below the line. The segment from 5 to 10 is labeled "5-0-10" above and "2-6-5" below the line.

 $3 \times 6 =$

Scale = 1:10.7

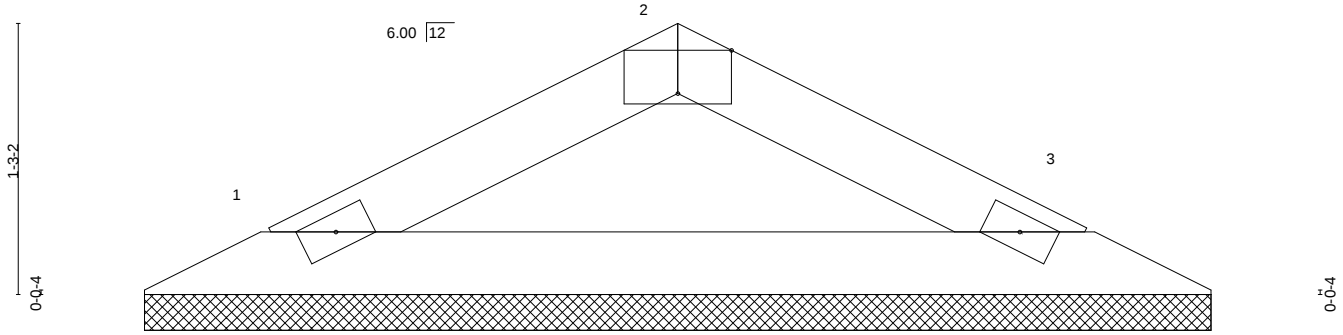 $2 \times 4 \neq$ $2 \times 4 \equiv$

0-0-8
0-0-8

$$\begin{array}{r} 5-0-10 \\ \hline 5-0-2 \end{array}$$

Plate Offsets (X,Y)--	[2:0-3-0,Edge]
-----------------------	----------------

LOADING (psf)	SPACING- 2-0-0	CSI.	DEFL. in (loc)	l/defl	L/d	PLATES	GRIP
TCLL 20.0	Plate Grip DOL 1.25	TC 0.08	Vert(LL) n/a	-	n/a	999	MT20 244/190
TCDL 7.0	Lumber DOL 1.25	BC 0.18	Vert(CT) n/a	-	n/a	999	
BCLL 0.0 *	Rep Stress Incr YES	WB 0.00	Horz(CT) 0.00	3	n/a	n/a	
BCDL 10.0	Code FBC2017/TPI2014	Matrix-P					Weight: 14 lb FT = 20%

LUMBER-

TOP CHORD 2x4 SP No.2
BOT CHORD 2x4 SP No.2

BRACING-

TOP CHORD	Structural wood sheathing directly applied or 5-0-10 oc purlins.
BOT CHORD	Rigid ceiling directly applied or 10-0-0 oc bracing.

REACTIONS.


(size) 1=4-11-10, 3=4-11-10
 Max Horz 1=20(LC 16)
 Max Uplift 1=-52(LC 12), 3=-52(LC 13)
 Max Grav 1=140(LC 1), 3=140(LC 1)

FORCES.

(lb) - Max. Comp./Max. Ten. - All forces 250 (lb) or less except when shown.

NOTES-

- 1) Unbalanced roof live loads have been considered for this design.
- 2) Wind: ASCE 7-10; Vult=130mph (3-second gust) Vasd=101mph; TCDF=4.2psf; BCDL=3.0psf; h=18ft; Cat. II; Exp C; Encl., GCpi=0.18; MWFRS (envelope) end zone and C-C Exterior(2) zone;C-C Interior(2) zone;MWFRS for reactions shown; Lumber DOL=1.60 plate grip DOL=1.60
- 3) Gable requires continuous bottom chord bearing.
- 4) This truss has been designed for a 10.0 psf bottom chord live load nonconcurrent with any other live loads.
- 5) * This truss has been designed for a live load of 20.0psf on the bottom chord in all areas where a rectangle 3'-6" tall by 2'-0" wide will fit between the bottom chord and any other members.
- 6) Provide mechanical connection (by others) of truss to bearing plate capable of withstanding 100 lb uplift at joint(s) 1, 3.

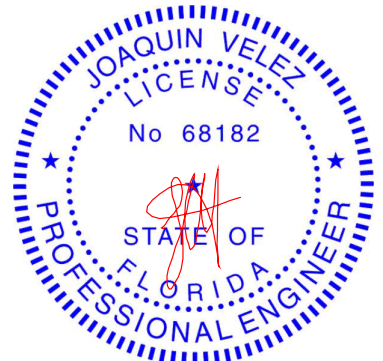

Joaquin Velez PE No.68182
MiTek USA, Inc. FL Cert 6634
6904 Parke East Blvd. Tampa FL 33610
Date:

October 8, 2020




Design valid for use only with MiTek® connectors. This design is based only upon parameters shown, and is for an individual building component, not a truss system. Before use, the building designer must verify the applicability of design parameters and properly incorporate this design into the overall building design. Bracing indicated is to prevent buckling of individual truss web and/or chord members only. Additional temporary and permanent bracing is always required for stability and to prevent collapse with possible personal injury and property damage. For general guidance regarding the fabrication, storage, delivery, erection and bracing of trusses and truss systems, see **ANSI/TPI1 Quality Criteria, DSB-89 and BCSI Building Component Safety Information** available from Truss Plate Institute, 2670 Crain Highway, Suite 203 Waldorf, MD 20601




6904 Parke East Blvd.
Tampa, FL 36610

Symbols

PLATE LOCATION AND ORIENTATION

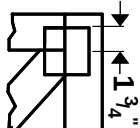

Center plate on joint unless X, Y offsets are indicated. Dimensions are in ft-in-sixteenths. Apply plates to both sides of truss and fully embed teeth.

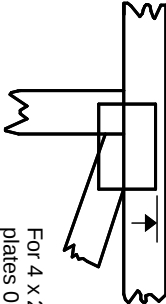

For 4 x 2 orientation, locate plates 0- $\frac{1}{16}$ " from outside edge of truss.

—
—
This symbol indicates the required direction of slots in connector plates.

*** Plate location details available in MITek 20120 software or upon request.**

PLATE SIZE

4 X 4


The first dimension is the plate width measured perpendicular to slots. Second dimension is the length parallel to slots.

LATERAL BRACING LOCATION



Indicated by symbol shown and/or by text in the bracing section of the output. Use T or I bracing if indicated.

BEARING

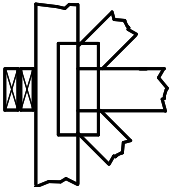


Indicates location where bearings (supports) occur. Icons vary but reaction section indicates joint number where bearings occur. Min size shown is for crushing only.

Industry Standards:

ANSI/TP1.1: National Design Specification for Metal Plate Connected Wood Truss Construction.
DSB-89: Building Component Safety Information, Guide to Good Practice for Handling, Installing & Bracing of Metal Plate Connected Wood Trusses.

Numbering System

6-4-8 dimensions shown in ft-in-sixteenths (Drawings not to scale)

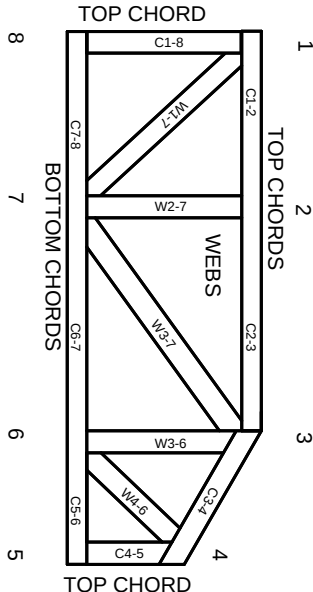

JOINTS ARE GENERALLY NUMBERED/LETTERED CLOCKWISE AROUND THE TRUSS STARTING AT THE JOINT FARTHEST TO THE LEFT.

CHORDS AND WEBS ARE IDENTIFIED BY END JOINT NUMBERS/LETTERS.

PRODUCT CODE APPROVALS

ICC-ES Reports:

ESR-1311, ESR-1352, ESR1988
ER-3907, ESR-2362, ESR-1397, ESR-3282

Trusses are designed for wind loads in the plane of the truss unless otherwise shown.

Lumber design values are in accordance with ANSI/TP1 1 section 6.3 These truss designs rely on lumber values established by others.

© 2012 MITek® All Rights Reserved



MITek Engineering Reference Sheet: MII-7473 rev. 5/19/2020



General Safety Notes

Failure to Follow Could Cause Property Damage or Personal Injury

1. Additional stability bracing for truss system, e.g. diagonal or X-bracing, is always required. See BCSI.
2. Truss bracing must be designed by an engineer. For wide truss spacing, individual lateral braces themselves may require bracing, or alternative Tor I bracing should be considered.
3. Never exceed the design loading shown and never stack materials on inadequately braced trusses.
4. Provide copies of this truss design to the building designer, erection supervisor, property owner and all other interested parties.
5. Cut members to bear tightly against each other.
6. Place plates on each face of truss at each joint and embed fully. Knots and wane at joint locations are regulated by ANSI/TP1 1.
7. Design assumes trusses will be suitably protected from the environment in accord with ANSI/TP1 1.
8. Unless otherwise noted, moisture content of lumber shall not exceed 19% at time of fabrication.
9. Unless expressly noted, this design is not applicable for use with fire retardant, preservative treated, or green lumber.
10. Camber is a non-structural consideration and is the responsibility of truss fabricator. General practice is to camber for dead load deflection.
11. Plate type, size, orientation and location dimensions indicated are minimum plating requirements.
12. Lumber used shall be of the species and size, and in all respects, equal to or better than that specified.
13. Top chords must be sheathed or purlins provided at spacing indicated on design.
14. Bottom chords require lateral bracing at 10 ft. spacing, or less, if no ceiling is installed, unless otherwise noted.
15. Connections not shown are the responsibility of others.
16. Do not cut or alter truss member or plate without prior approval of an engineer.
17. Install and load vertically unless indicated otherwise.
18. Use of green or treated lumber may pose unacceptable environmental, health or performance risks. Consult with project engineer before use.
19. Review all portions of this design (front, back, words and pictures) before use. Reviewing pictures alone is not sufficient.
20. Design assumes manufacture in accordance with ANSI/TP1 1 Quality Criteria.
21. The design does not take into account any dynamic or other loads other than those expressly stated.