


Schaper Site Plan - Metal Storage Building

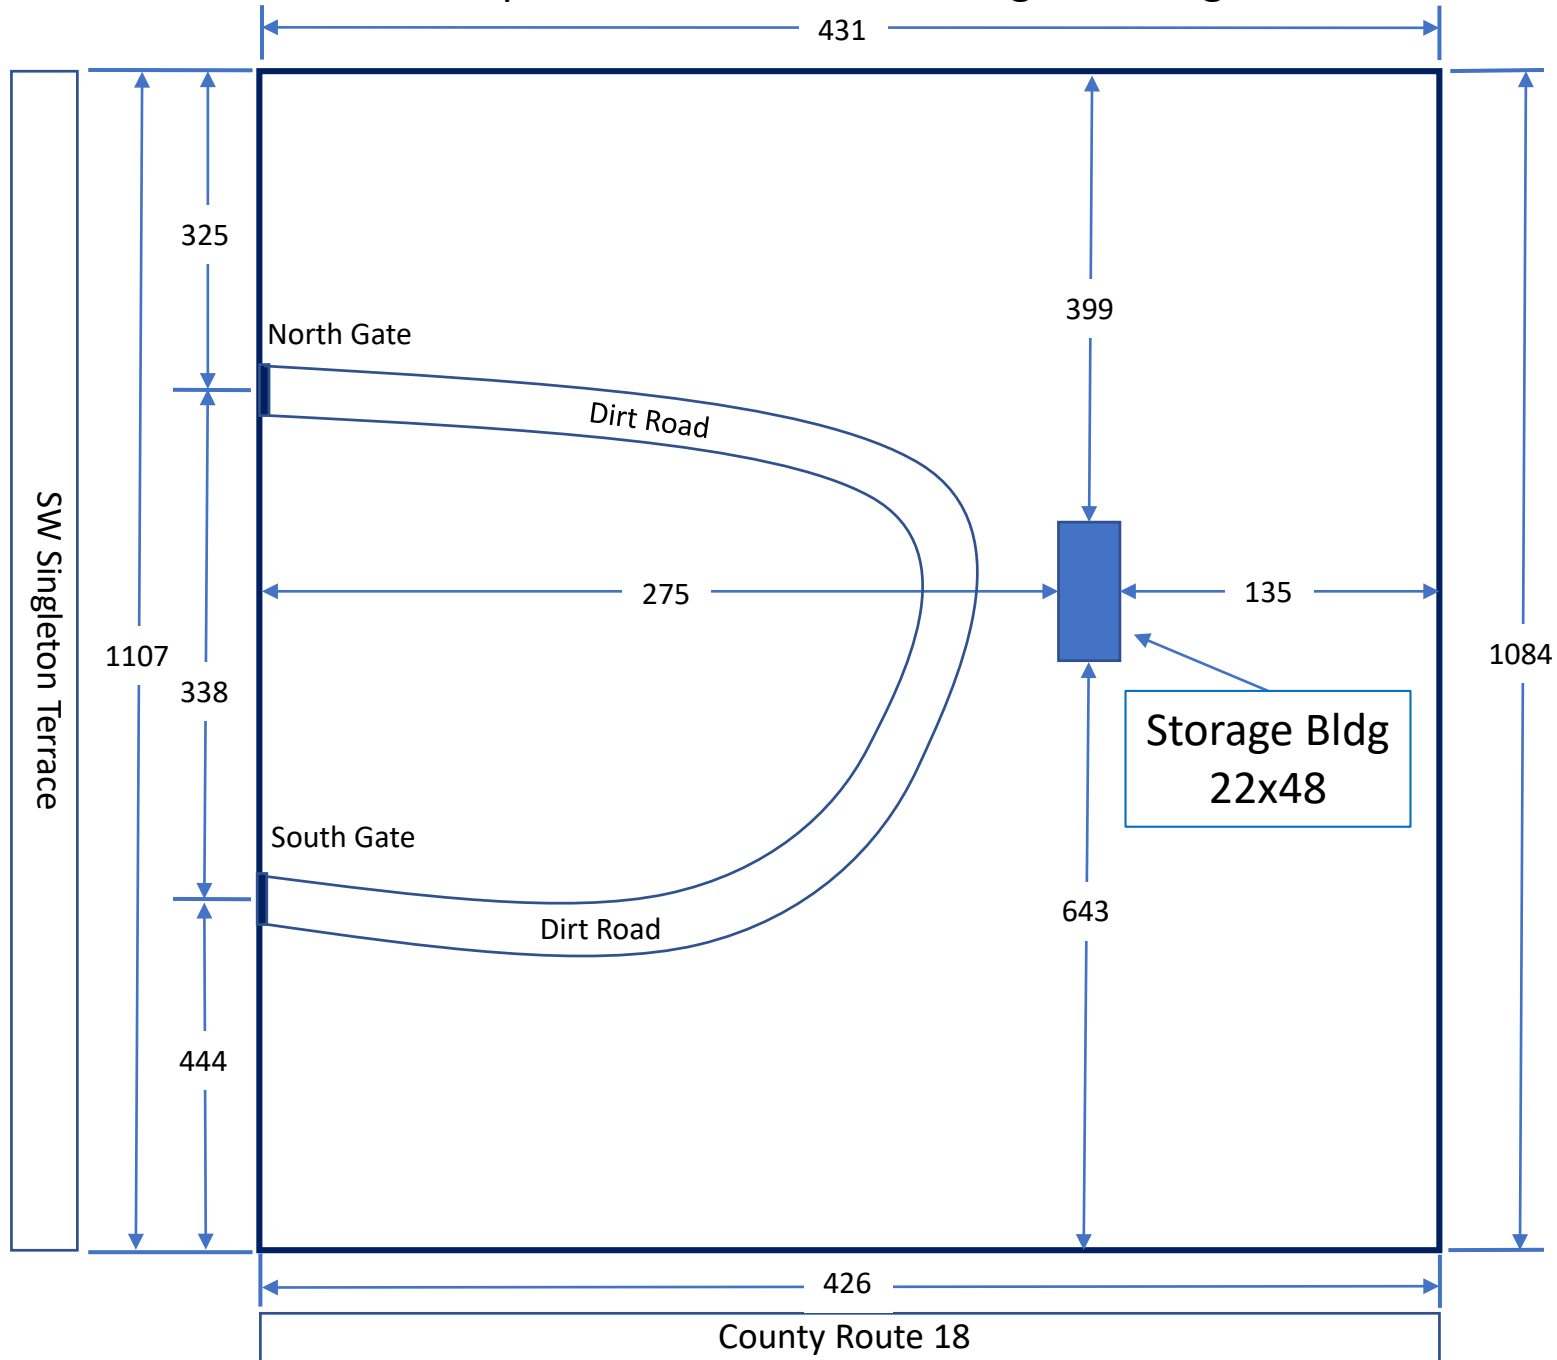

North



Created by: Craig Schaper
scrapdog1@gmail.com
727-417-3499
Drawing date: 15DEC21
Measurements are in feet
Drawing not to scale