


Hunter Site Plan


Property ID# 25-45-16-03155-11B

SW RIDGE STREET

ASPHALT PAVEMENT (PUBLIC ROAD)

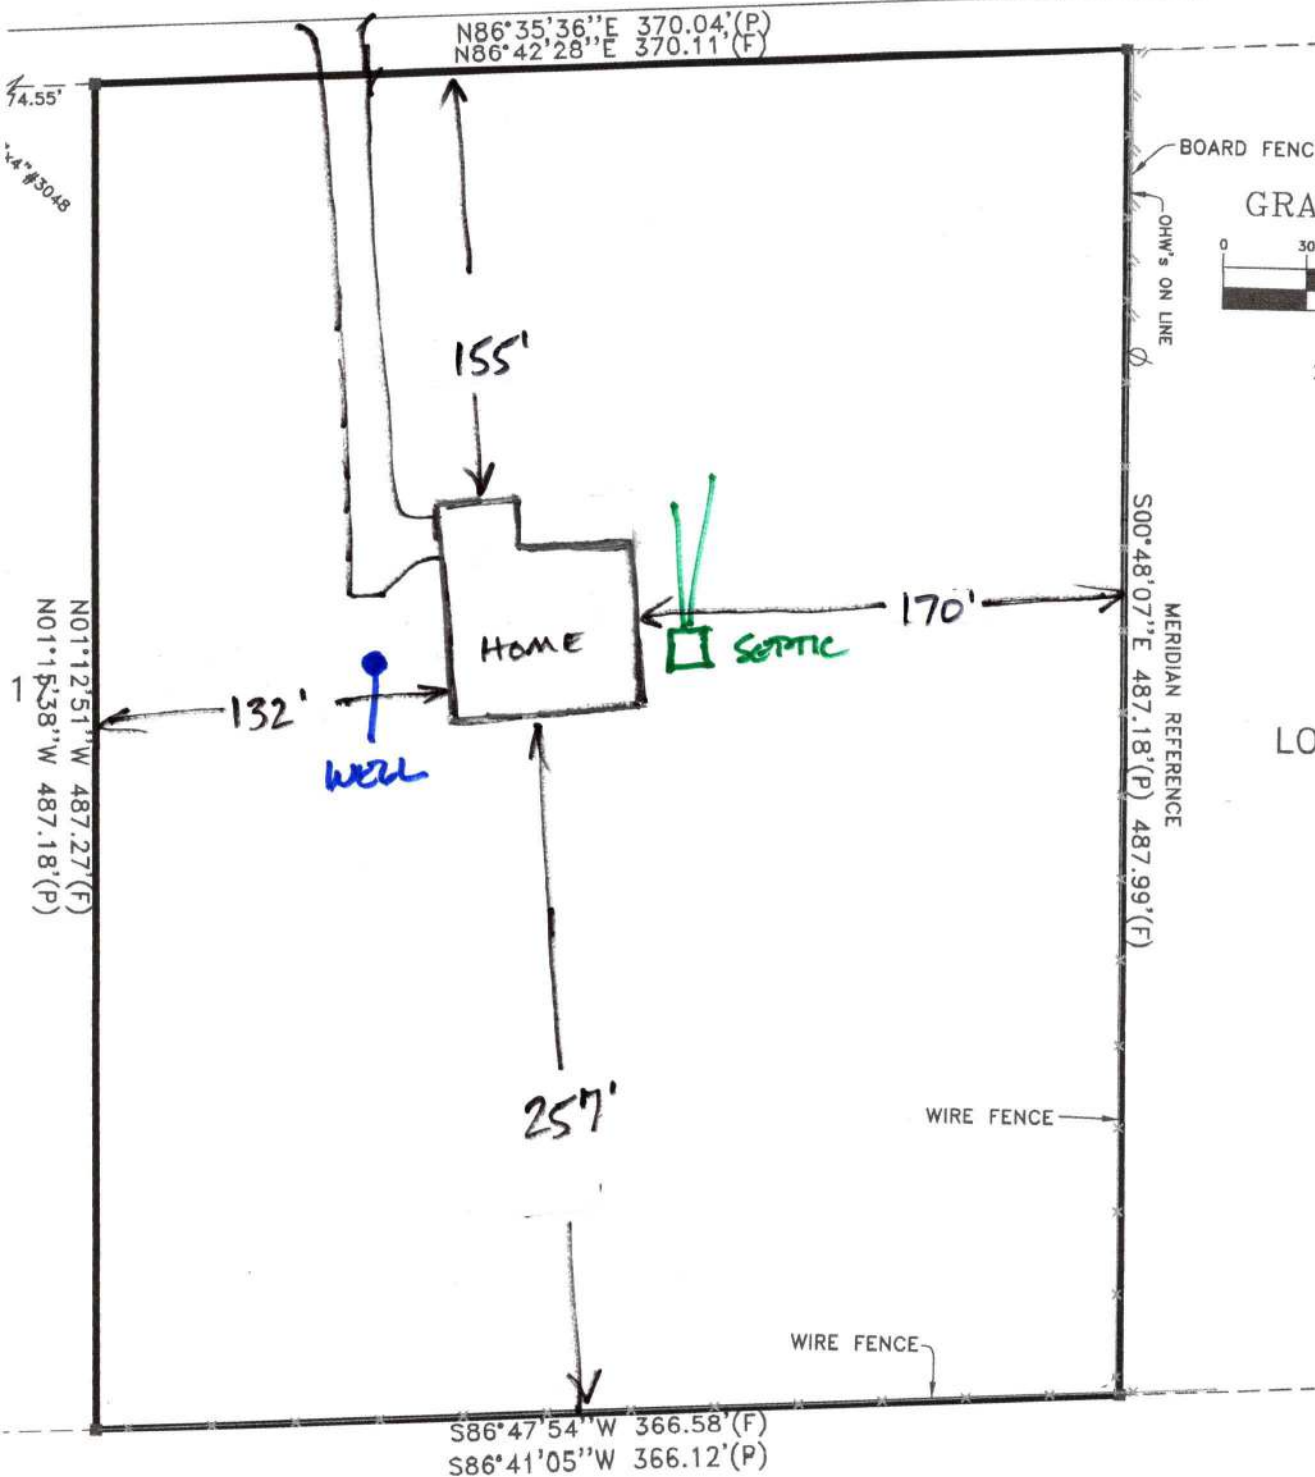

GRAPHIC SCALE

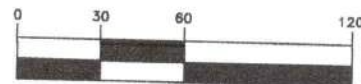

(IN FEET)
1 INCH = 60'

LOT-19