



STATE OF FLORIDA
DEPARTMENT OF ENVIRONMENTAL PROTECTION
ONSITE SEWAGE TREATMENT AND DISPOSAL
SYSTEM (OSTDS)

PERMIT NO. 23-078
DATE PAID: 10/14/23
FEE PAID: 225.00
RECEIPT #: 2004528

APPLICATION FOR CONSTRUCTION PERMIT

APPLICATION FOR:

☐ New System ☒ Existing System ☐ Holding Tank ☐ Innovative
☐ Repair ☐ Abandonment ☐ Temporary ☐

APPLICANT: Natalie Mier Levie

EMAIL: nfpermitting@icloud.com

AGENT: Brody Pack

503-689-6563

AGENT:

TELEPHONE:

6470 147th Road Live Oak, FL

MAILING ADDRESS:

TO BE COMPLETED BY APPLICANT OR APPLICANT'S AUTHORIZED AGENT. SYSTEMS MUST BE CONSTRUCTED BY A PERSON LICENSED PURSUANT TO 489.105(3) (m) OR 489.552, FLORIDA STATUTES. IT IS THE APPLICANT'S RESPONSIBILITY TO PROVIDE DOCUMENTATION OF THE DATE THE LOT WAS CREATED OR PLATTED (MM/DD/YY) IF REQUESTING CONSIDERATION OF STATUTORY GRANDFATHER PROVISIONS.

PROPERTY INFORMATION

OSTDS REMEDIATION PLAN? ☐ Y ☒ N

LOT: 56 BLOCK: _____ SUBDIVISION: Three Rivers Estates Unit 21 PLATTED: Y

PROPERTY ID #: 00-00-00-01330-000 ZONING: _____ I/M OR EQUIVALENT: ☐ Y ☒ N

PROPERTY SIZE: .92 ACRES WATER SUPPLY: ☒ PRIVATE PUBLIC ☐]<=2000GPD ☐]>2000GPD

IS SEWER AVAILABLE AS PER 381.0065, FS? ☐ Y ☒ N DISTANCE TO SEWER: _____ FT

PROPERTY ADDRESS: 419 SW Trenton Ter Ft White, FL

DIRECTIONS TO PROPERTY: See Attached

BUILDING INFORMATION

☒ RESIDENTIAL

☐ COMMERCIAL

Unit No.	Type of Establishment	No. of Bedrooms	Building Area Sqft	Commercial/Institutional System Design Table I, Chapter 62-6, FAC
1	<u>RV</u>	<u>1</u>		
2	<u>New Home</u>	<u>2</u>	<u>924</u>	
3				
4				

☐ Floor/Equipment Drains ☐ Other (Specify) _____

SIGNATURE: _____

DATE: 10/16/23

DEP 4015, 06-21-2022 (Obsoletes previous editions which may not be used)

Incorporated 62-6.004, FAC

STATE OF FLORIDA
DEPARTMENT OF ENVIRONMENTAL PROTECTION
APPLICATION FOR CONSTRUCTION PERMIT

Permit Application Number

23-0728

----- PART II - SITEPLAN -----

Scale: Each block represents 10 feet and 1 inch = 40 feet.

See Attached

Notes: _____

Site Plan submitted by: Brody Pack

Plan Approved 

Not Approved _____

Date 10/30/23

By _____

 County Health Department

ALL CHANGES MUST BE APPROVED BY THE COUNTY HEALTH DEPARTMENT


DEP 4015, 06-21-2022 (Obsoletes previous editions which may not be used)

Incorporated: 62-6.004, F.A.C.


23-0728

Natalie Mier-Levie
419 SW Trenton Terrace Ft. White, FL
Parcel: 00-00-00-01330-000

Scale 1" = 50'
Three Rivers Estates Unit 21
Lot 56

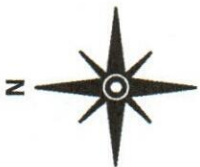

Brody Pack
9/25/23

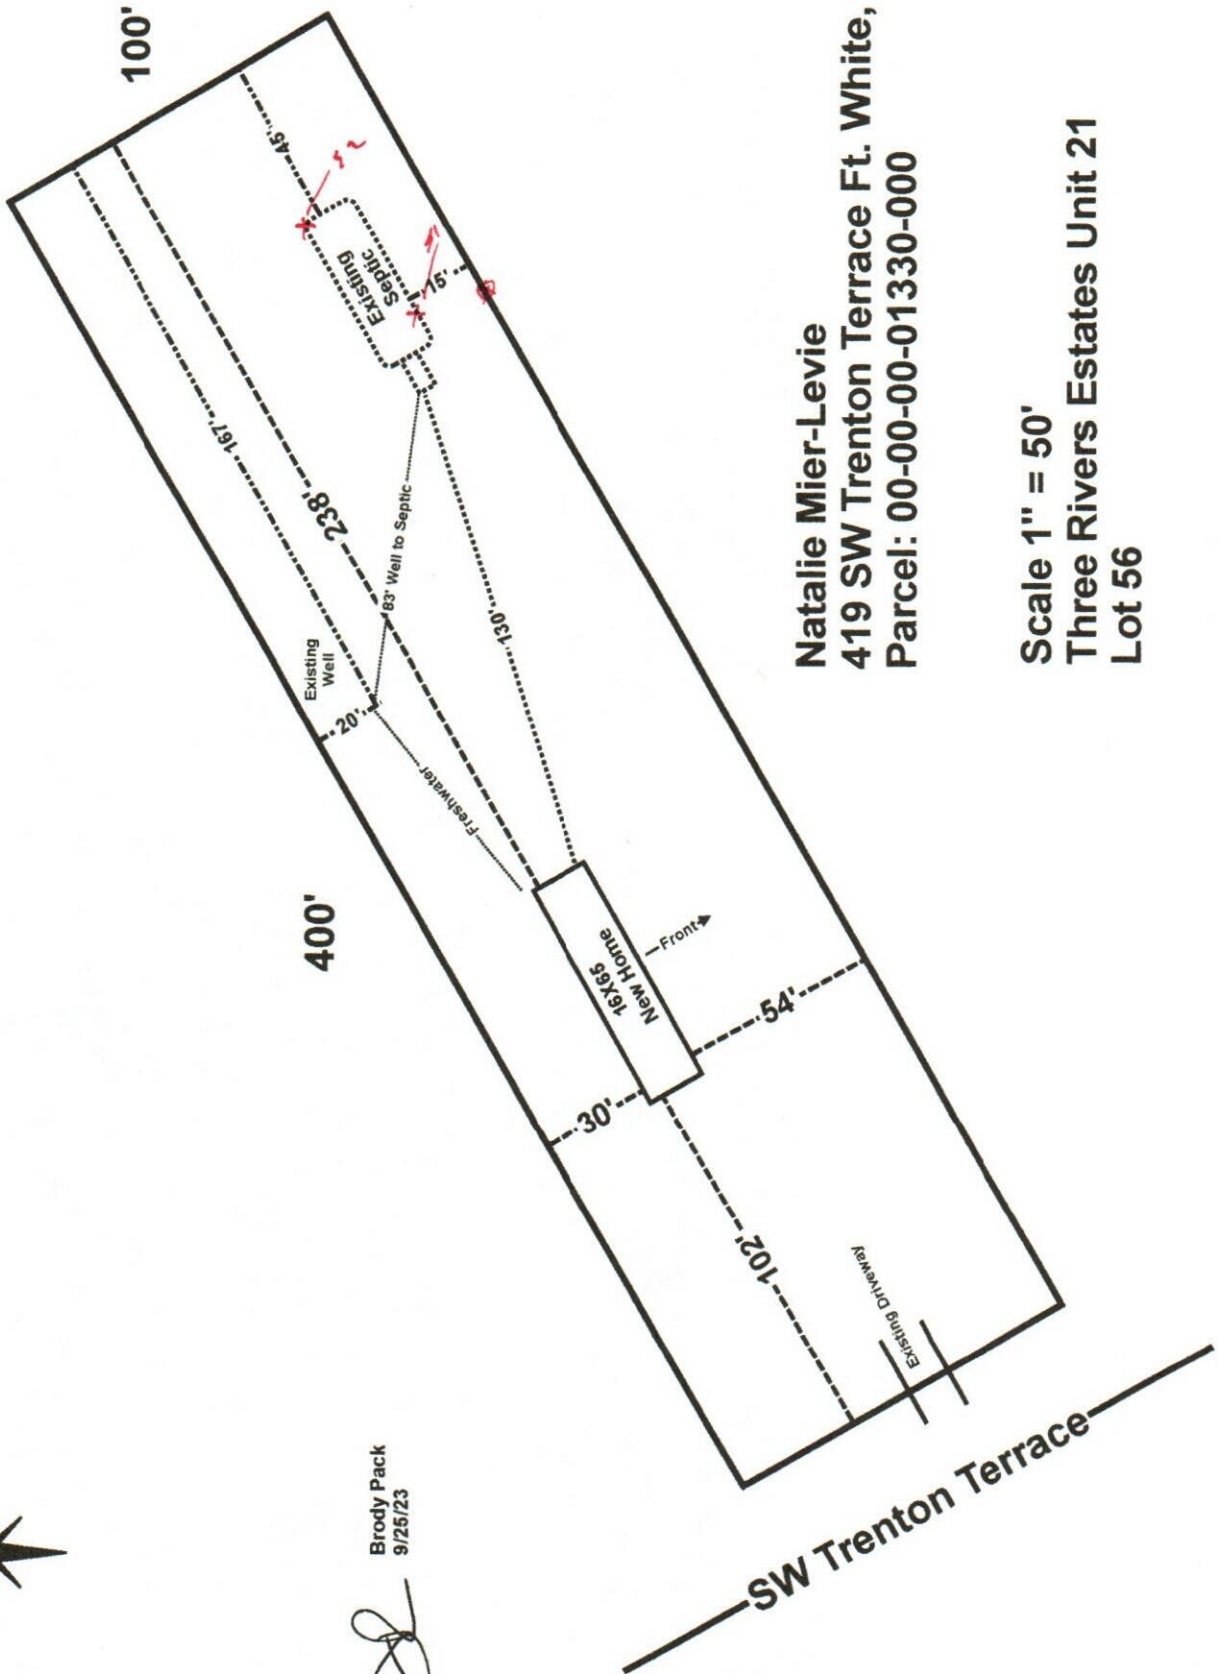

Mission:

To protect, promote & improve the health of all people in Florida through integrated state, county & community efforts.



Ron DeSantis
Governor

Joseph A. Ladapo, MD, PhD
State Surgeon General

Vision : To be the **Healthiest State** in the Nation

October 30, 2023

BRODY PACK
892 MAULDIN Avenue
Lake City, FL 32024

RE: Contingency Letter
Application Document No: AP2006528
Centrax Permit Number: 12-SC-2805905
OSTDS Number:
NATALIE MIER LEVIE 23-0728
419 SW TRENTON
Fort White, FL 32038
Lot:56 Block: Subdivision: 3 Rivers Est U-21

Dear Applicant:

This will acknowledge receipt of an application dated 10/19/2023 for a permit to use an existing onsite sewage treatment and disposal system located on the above referenced property.

From a review of your completed application, it has been determined your existing system is adequate for the proposed use.

If you have any questions on this matter, please call our office at (386) 785-1058.

Sincerely,


Dustin Jones, Environmental Specialist II

Enclosures

cc:

