

550-01105575

* Call Raymond to get on property. Locked gate
386-447-4785



STATE OF FLORIDA
DEPARTMENT OF HEALTH
ONSITE SEWAGE TREATMENT AND DISPOSAL
SYSTEM
APPLICATION FOR CONSTRUCTION PERMIT

PERMIT NO. 21-2018
DATE PAID: 11/11/21
FEE PAID: 425.00
RECEIPT #: 1412125

APPLICATION FOR:

☒ New System ☐ Existing System ☐ Holding Tank ☐ Innovative
☐ Repair ☐ Abandonment ☐ Temporary ☐

APPLICANT: Amy Brown

AGENT: Sonya Crews TELEPHONE:

MAILING ADDRESS: 1138 SW Utah St Ft White, FL 32038

TO BE COMPLETED BY APPLICANT OR APPLICANT'S AUTHORIZED AGENT. SYSTEMS MUST BE CONSTRUCTED BY A PERSON LICENSED PURSUANT TO 489.105(3)(m) OR 489.552, FLORIDA STATUTES. IT IS THE APPLICANT'S RESPONSIBILITY TO PROVIDE DOCUMENTATION OF THE DATE THE LOT WAS CREATED OR PLATTED (MM/DD/YY) IF REQUESTING CONSIDERATION OF STATUTORY GRANDFATHER PROVISIONS.

PROPERTY INFORMATION

LOT: 19+20 BLOCK: 1 SUBDIVISION: Unit 23 Three River Estates PLATTED:

PROPERTY ID #: 00-00-00-01422-019 ZONING: I/M OR EQUIVALENT: [Y] [N]

PROPERTY SIZE: 918 ACRES WATER SUPPLY: [X] Shared well PRIVATE PUBLIC [] <=2000GPD [] >2000GPD

IS SEWER AVAILABLE AS PER 381.0065, FS? [Y] [N] DISTANCE TO SEWER: FT

PROPERTY ADDRESS: 1138 SW Utah St Ft White, FL 32038

DIRECTIONS TO PROPERTY: Head on 90 W toward SR 247 - turn L on SR 247, L onto CR-137, L onto US-27, R onto SW Riverside Ave, L onto SW Utah St, property on R

BUILDING INFORMATION

[X] RESIDENTIAL [] COMMERCIAL

Unit No	Type of Establishment	No. of Bedrooms	Building Area Sqft	Commercial/Institutional System Design Table 1, Chapter 64E-6, FAC
1	mobile Home	3	2,085	
2				
3				
4				

[] Floor/Equipment Drains [] Other (Specify)

SIGNATURE: Sonya Crews DATE: 1-6-2021

STATE OF FLORIDA
DEPARTMENT OF HEALTH
APPLICATION FOR CONSTRUCTION PERMIT

Permit Application Number 21-0018

----- PART II - SITEPLAN -----

Scale: Each block represents 10 feet and 1 inch = 40 feet.

See attached

Notes: _____


Site Plan submitted by: Sonip Crews
Plan Approved ☒ Not Approved ☐ Date 1/22/21
By [Signature] ES2 Columbia County Health Department

ALL CHANGES MUST BE APPROVED BY THE COUNTY HEALTH DEPARTMENT

Revised
1-13-2021
Somp Crews

21-0018

1" = 50'

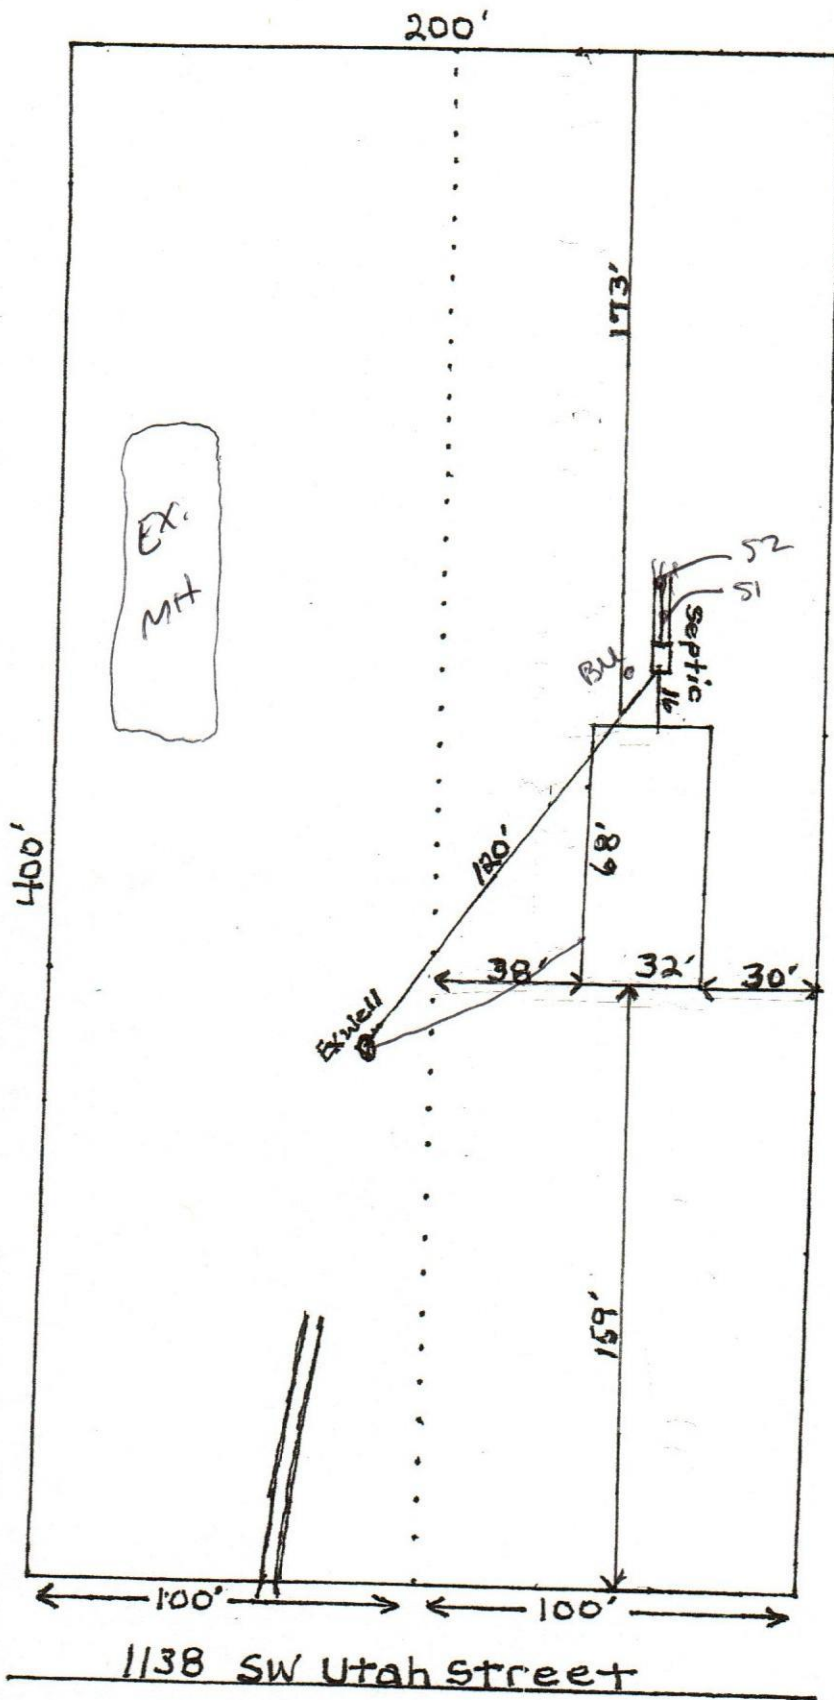

BROWN

REVISED
1-13-21