



STATE OF FLORIDA
DEPARTMENT OF HEALTH
ONSITE SEWAGE TREATMENT AND DISPOSAL
SYSTEM
APPLICATION FOR CONSTRUCTION PERMIT

PERMIT NO. 22-0372
DATE PAID: 4/23/22
FEE PAID: LEP.DD
RECEIPT #: 1830795

APPLICATION FOR:

☐ New System ☒ Existing System ☐ Holding Tank ☐ Innovative
☐ Repair ☐ Abandonment ☐ Temporary ☐

APPLICANT:

Pamela Seely

AGENT:

TELEPHONE: 772 233 5675

MAILING ADDRESS:

343 SW Federal Court, Fort White, FL 32038

TO BE COMPLETED BY APPLICANT OR APPLICANT'S AUTHORIZED AGENT. SYSTEMS MUST BE CONSTRUCTED BY A PERSON LICENSED PURSUANT TO 489.105(3)(m) OR 489.552, FLORIDA STATUTES. IT IS THE APPLICANT'S RESPONSIBILITY TO PROVIDE DOCUMENTATION OF THE DATE THE LOT WAS CREATED OR PLATTED (MM/DD/YY) IF REQUESTING CONSIDERATION OF STATUTORY GRANDFATHER PROVISIONS.

PROPERTY INFORMATION

LOT: LOT 18 BLOCK: NA SUBDIVISION: Sonview Estates Addl PLATTED: 8/6/02

PROPERTY ID #: 32-55-16-03745-318 ZONING: Ag I/M OR EQUIVALENT: ☐ Y ☒ N

PROPERTY SIZE: 5.14 ACRES WATER SUPPLY: ☐ PRIVATE PUBLIC ☐ ≤ 2000 GPD ☐ > 2000 GPD

IS SEWER AVAILABLE AS PER 381.0065, FS? ☐ Y ☒ N DISTANCE TO SEWER: _____ FT

PROPERTY ADDRESS: 343 SW Federal Ct, Fort White, FL

DIRECTIONS TO PROPERTY: 47 south to Sonview West on Sonview to 2nd Right Federal Court. Last on right.

BUILDING INFORMATION

☒ RESIDENTIAL ☐ COMMERCIAL

Unit No	Type of Establishment	No. of Bedrooms	Building Area Sqft	Commercial/Institutional System Design Table 1, Chapter 64E-6, FAC
---------	-----------------------	-----------------	--------------------	--

1	<u>3116 Residential</u>	<u>1</u>	<u>980</u>	
---	-------------------------	----------	------------	--

2				<u>ORIGINAL ATTACHED</u>
---	--	--	--	--------------------------

3				
---	--	--	--	--

4				
---	--	--	--	--

☐ Floor/Equipment Drains ☐ Other (Specify) _____

SIGNATURE:

Pamela M Seely


DATE:

4-23-2022

Permit Application Number _____

22-0372








∴ 5 feet and 1 inch = 50 feet.

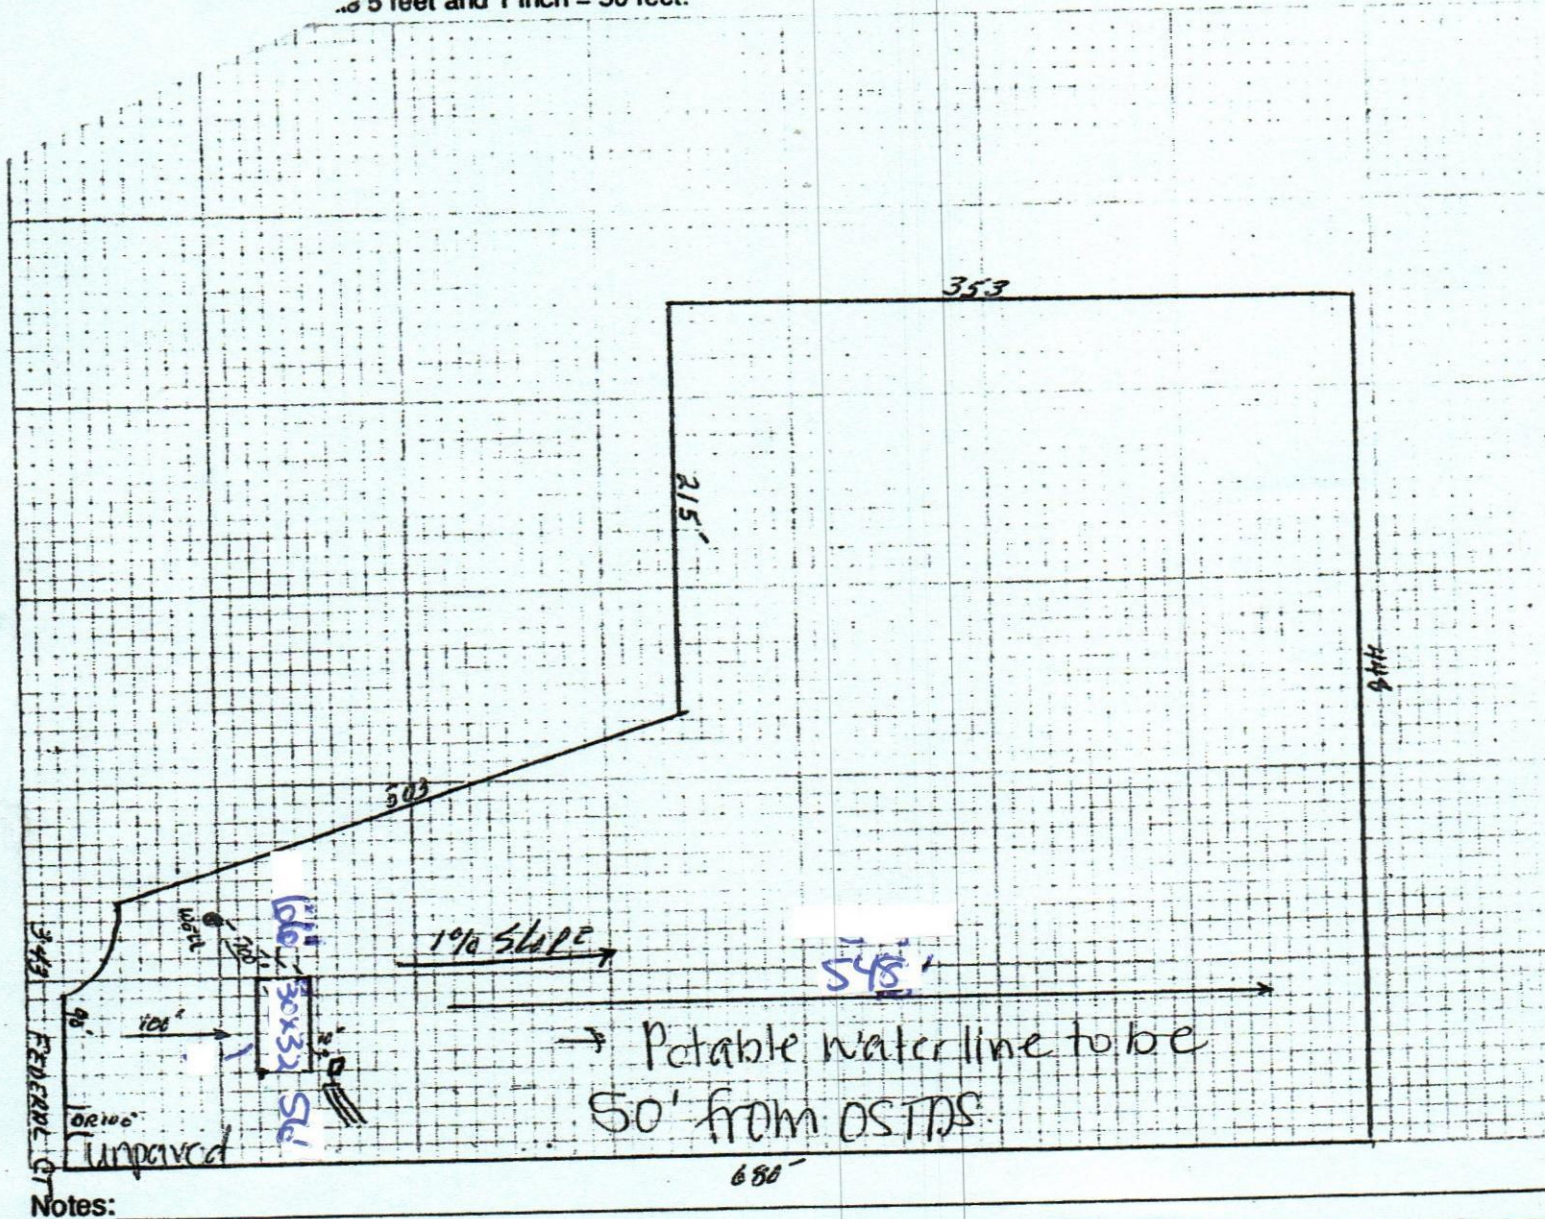

Site Plan submitted by: Pamela Seely TITLE Owner DATE: 4-23-22
Plan Approved ☒ Not Approved ☐ Date 4.27.22
By Sallie Ford the Director Columbia County Health Department

DI 4015, 08/09 (Obsoletes previous editions which may not be used) Incorporated: 64E-6.001, FAC
(Stock Number: 5744-002-4015-6)

22-0372

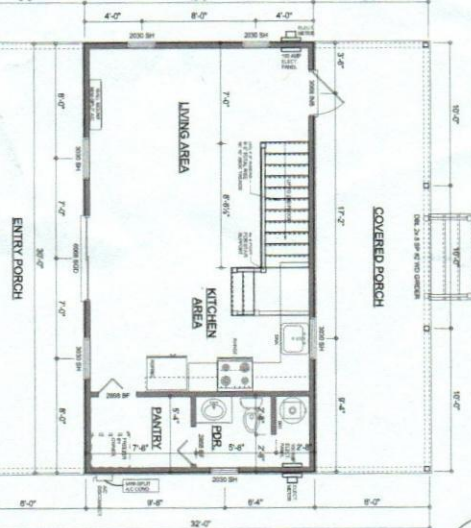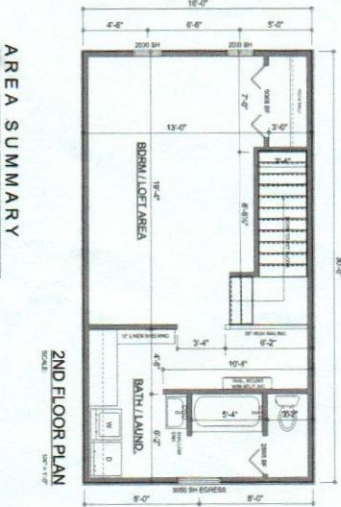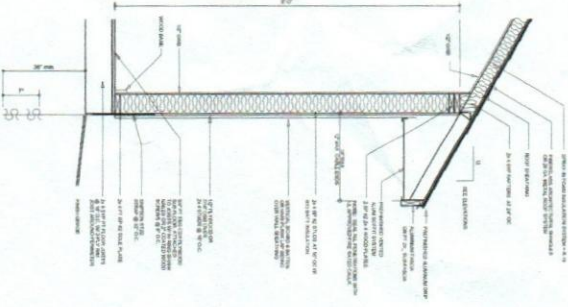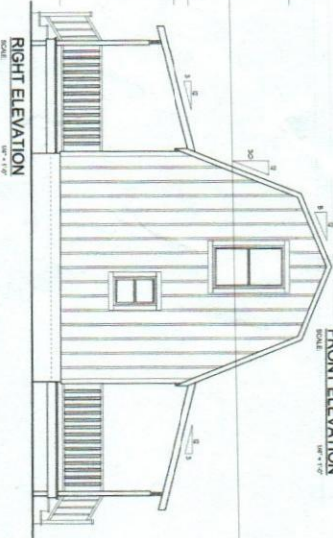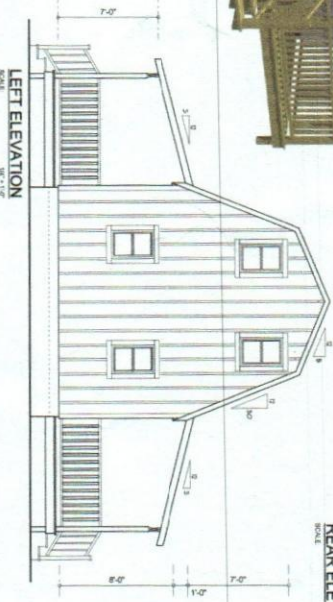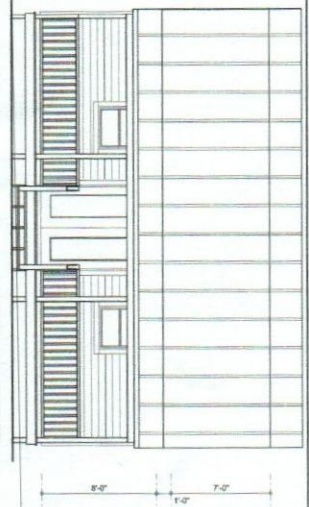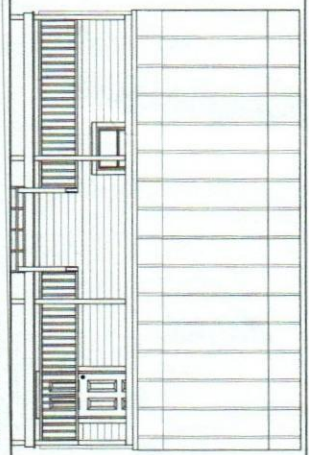

AREA SUMMARY

1ST FLOOR LIVING AREA	480	S.F.
2ND FLOOR LIVING AREA	240	S.F.
COVERED PORCH AREA	240	S.F.
TOTAL AREA	1,440	S.F.

NOTE: ALL DRAWINGS NOT TO BE SCALED. WRITTEN DIMENSIONS TAKE PRECEDENCE OVER SCALED DIMENSIONS

REVISIONS

April 12, 2022

SCOTT AN

Wm. L. Pugh

A BARN DESIGN FOR:

Pam Seely

PROJECT ADDRESS: 342 NW Federal Court
Fort White, Florida 32058

BAM

BUILDINGS AND MORE

NICHOLAS PAUL GEISLER ARCHITECT

N.C.A.R.B. Certified

1750 NW Brown Rd.
Lakeland, FL 33805
(888) 758-8888

WALKER & CO.

20220412

DATE

W

WALKER & CO.

A.1

SHEET NUMBER