




G01 ENLARGED DETAIL
A2.2 SCALE: 1"=1'-0"

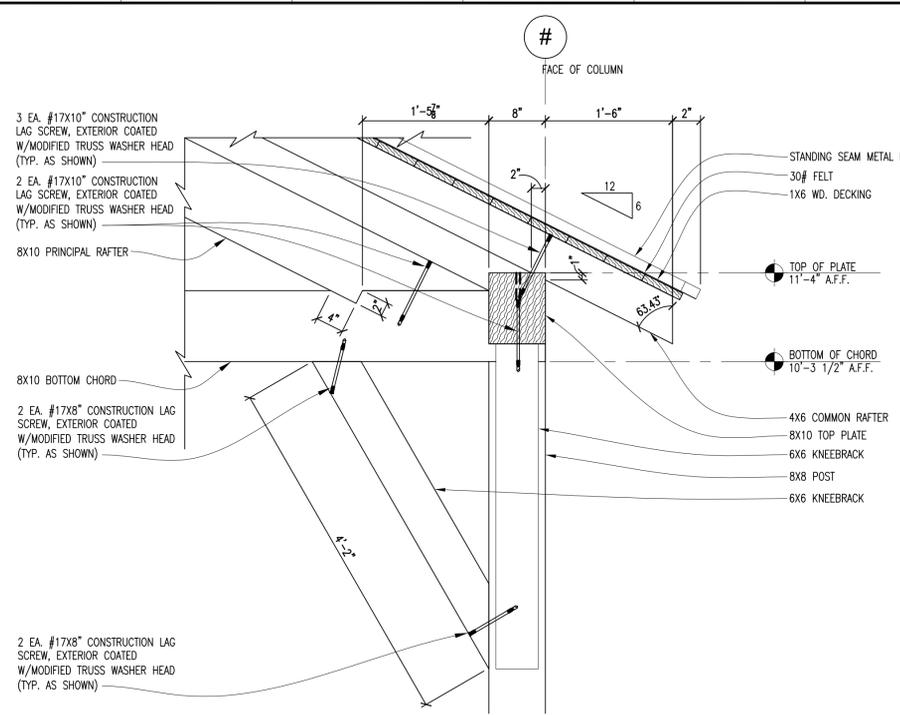


G06 ENLARGED DETAIL
A2.2 SCALE: 1"=1'-0"

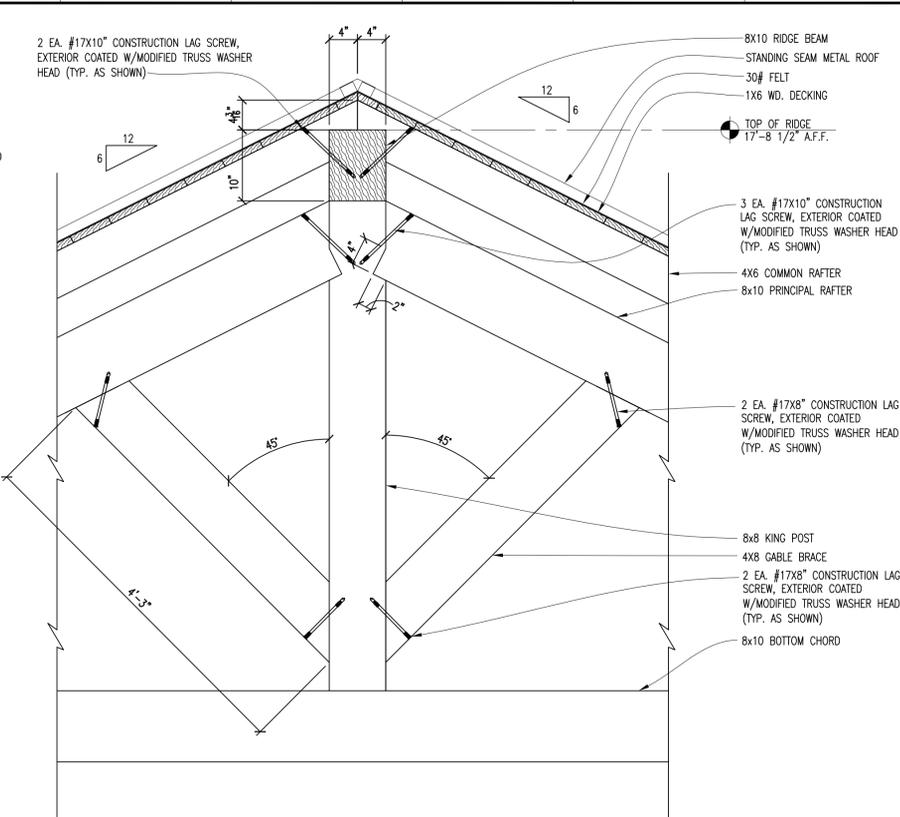

G12 ENLARGED DETAIL
A2.2 SCALE: 1"=1'-0"

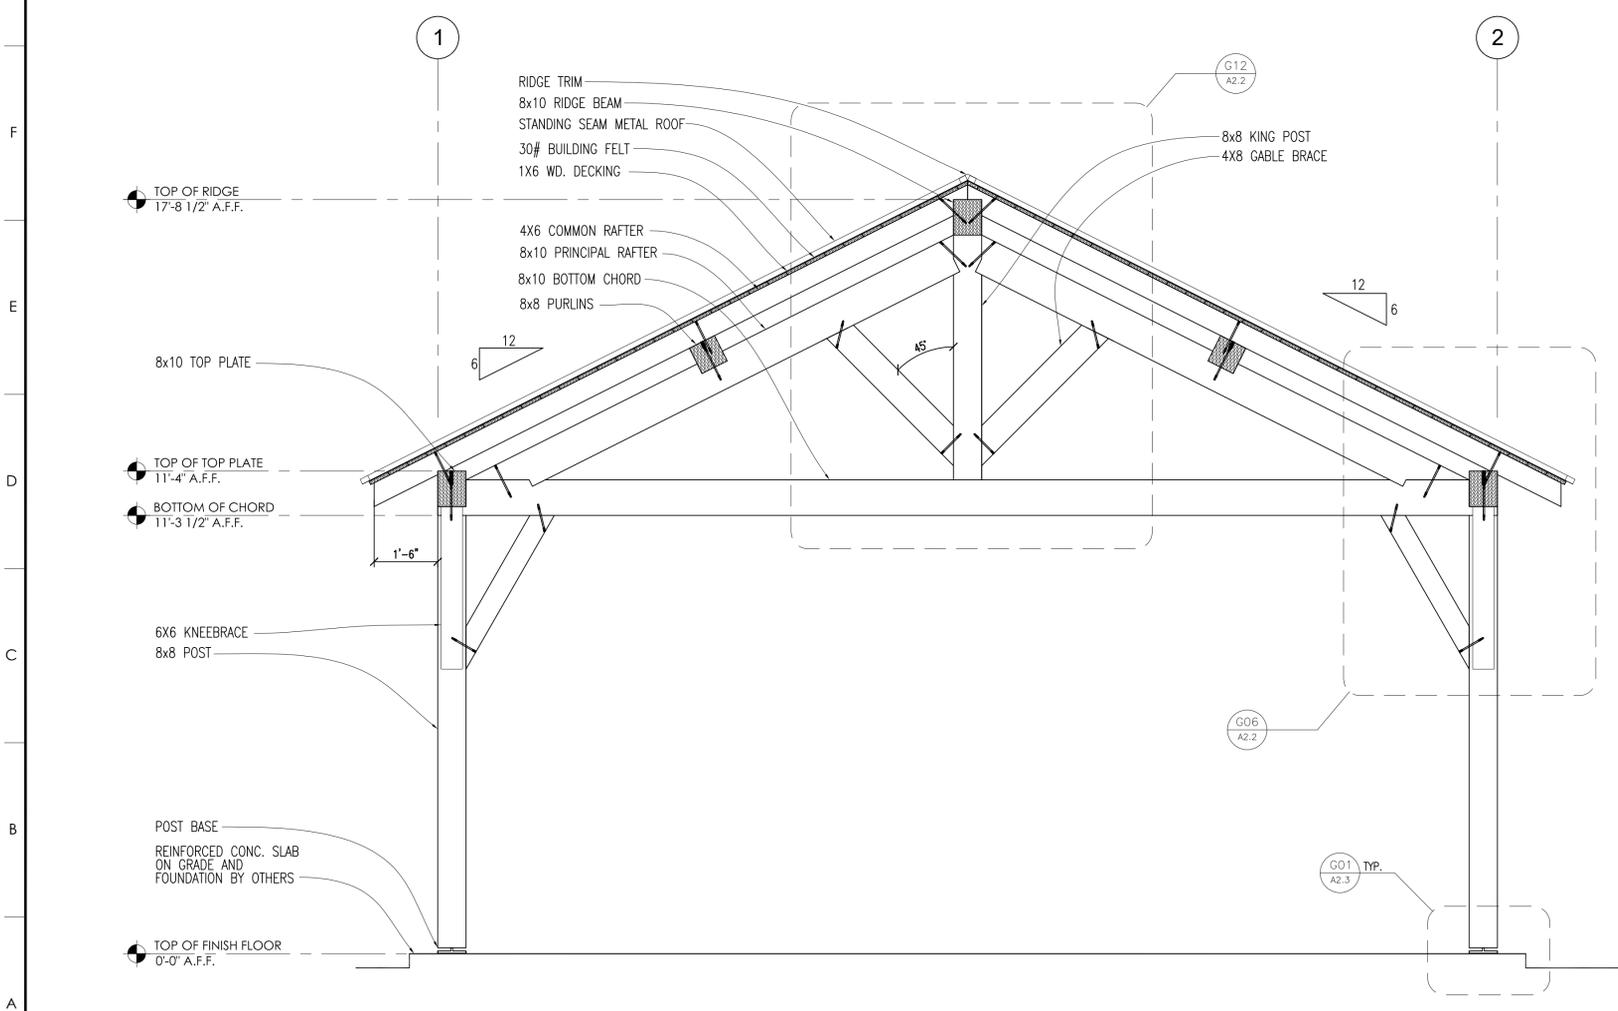

A01 BUILDING SECTION
A2.2 SCALE: 1/2"=1'-0"

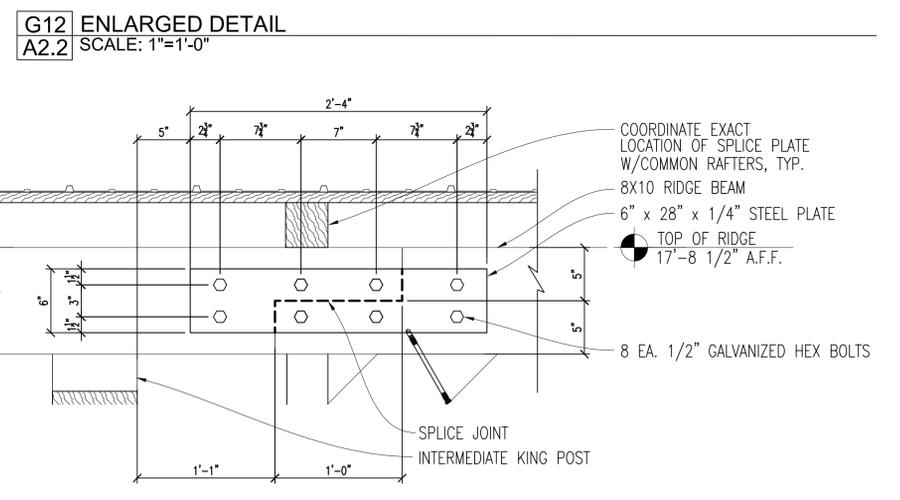

D12 ENLARGED DETAIL
A2.2 SCALE: 1 1/2"=1'-0"



COPYRIGHT © 2026 BY KADA FRAMES. ALL RIGHTS RESERVED. THESE DOCUMENTS, AS INSTRUMENTS OF SERVICE, REMAIN THE PROPERTY OF THE CONTRACTOR AND NO PART MAY BE USED OR REPRODUCED WITHOUT PRIOR WRITTEN PERMISSION OF THE COPYRIGHT OWNER.

955 SW Woodcrest Dr.
Lake City, FL 32024



**ARCHITECTURAL
BUILDING SECTION &
DETAILS**

PHONE: (706)367.0288

NEW PAVILION FOR:
MR. RICHARD BROWN
425 SW WOODCREST DRIVE
LAKE CITY, FL 32024
KADA FRAMES
1942 WASHINGTON ST., JEFFERSON, GA 30549

NO: KADA - 26001
DATE: 2026.01.29
REV:

SHEET

A2.2

OF