

REVIEWED



STATE OF FLORIDA  
DEPARTMENT OF HEALTH  
ONSITE SEWAGE TREATMENT AND DISPOSAL  
SYSTEM  
APPLICATION FOR CONSTRUCTION PERMIT

PERMIT NO. 19-8631E  
DATE PAID: 12/2/13  
FEE PAID: 80.00  
RECEIPT #: 1284604

APPLICATION FOR:

[ ] New System [ ] Existing System [ ] Holding Tank [ ] Innovative  
[ ] Repair [ ] Abandonment [ ] Temporary [X] Swimming Pool

APPLICANT: Don Dawns, 121 Cessna Ct, Lake City, FL

AGENT: Boat Hardy, 245 NW Connors Loop Ste 115-343 Lake City, FL 32055 TELEPHONE: 386-755-7300

MAILING ADDRESS: \_\_\_\_\_

TO BE COMPLETED BY APPLICANT OR APPLICANT'S AUTHORIZED AGENT. SYSTEMS MUST BE CONSTRUCTED BY A PERSON LICENSED PURSUANT TO 489.105(3)(m) OR 489.552, FLORIDA STATUTES. IT IS THE APPLICANT'S RESPONSIBILITY TO PROVIDE DOCUMENTATION OF THE DATE THE LOT WAS CREATED OR PLATTED (MM/DD/YY) IF REQUESTING CONSIDERATION OF STATUTORY GRANDFATHER PROVISIONS.

PROPERTY INFORMATION

LOT: 34 BLOCK: \_\_\_\_\_ SUBDIVISION: Brookside Welcome A Park PLATTED: 1985

PROPERTY ID #: 12-45-16-02935-036 ZONING: Res I/M OR EQUIVALENT: [ Y ] [ N ]

PROPERTY SIZE: 0.750 ACRES WATER SUPPLY: [X] PRIVATE PUBLIC [ ] <=2000GPD [ ] >2000GPD

IS SEWER AVAILABLE AS PER 381.0065, FS? [ Y ] [ N ] DISTANCE TO SEWER: \_\_\_\_\_ FT

PROPERTY ADDRESS: 121 SW Cessna Ct

DIRECTIONS TO PROPERTY: \_\_\_\_\_

90--to Sisters Welcome to Lockheed (FL) to Cessna. Property corner of Lockheed and Cessna

BUILDING INFORMATION

[X] RESIDENTIAL [ ] COMMERCIAL

Unit No	Type of Establishment	No. of Bedrooms	Building Area Sqft	Commercial/Institutional System Design Table 1, Chapter 64E-6, FAC
1	<u>SFD</u>	<u>1-3</u>	<u>2394</u>	
2	<u>addition</u>		<u>182</u>	
3	<u>total</u>	<u>3</u>	<u>2476</u>	
4				

[ ] Floor/Equipment Drains [ ] Other (Specify) \_\_\_\_\_


SIGNATURE: \_\_\_\_\_ DATE: 12-8-13

STATE OF FLORIDA  
DEPARTMENT OF HEALTH  
APPLICATION FOR CONSTRUCTION PERMIT

Permit Application Number 13-06231E

----- PART II - SITEPLAN -----

Scale: Each block represents 10 feet and 1 inch = 40 feet.

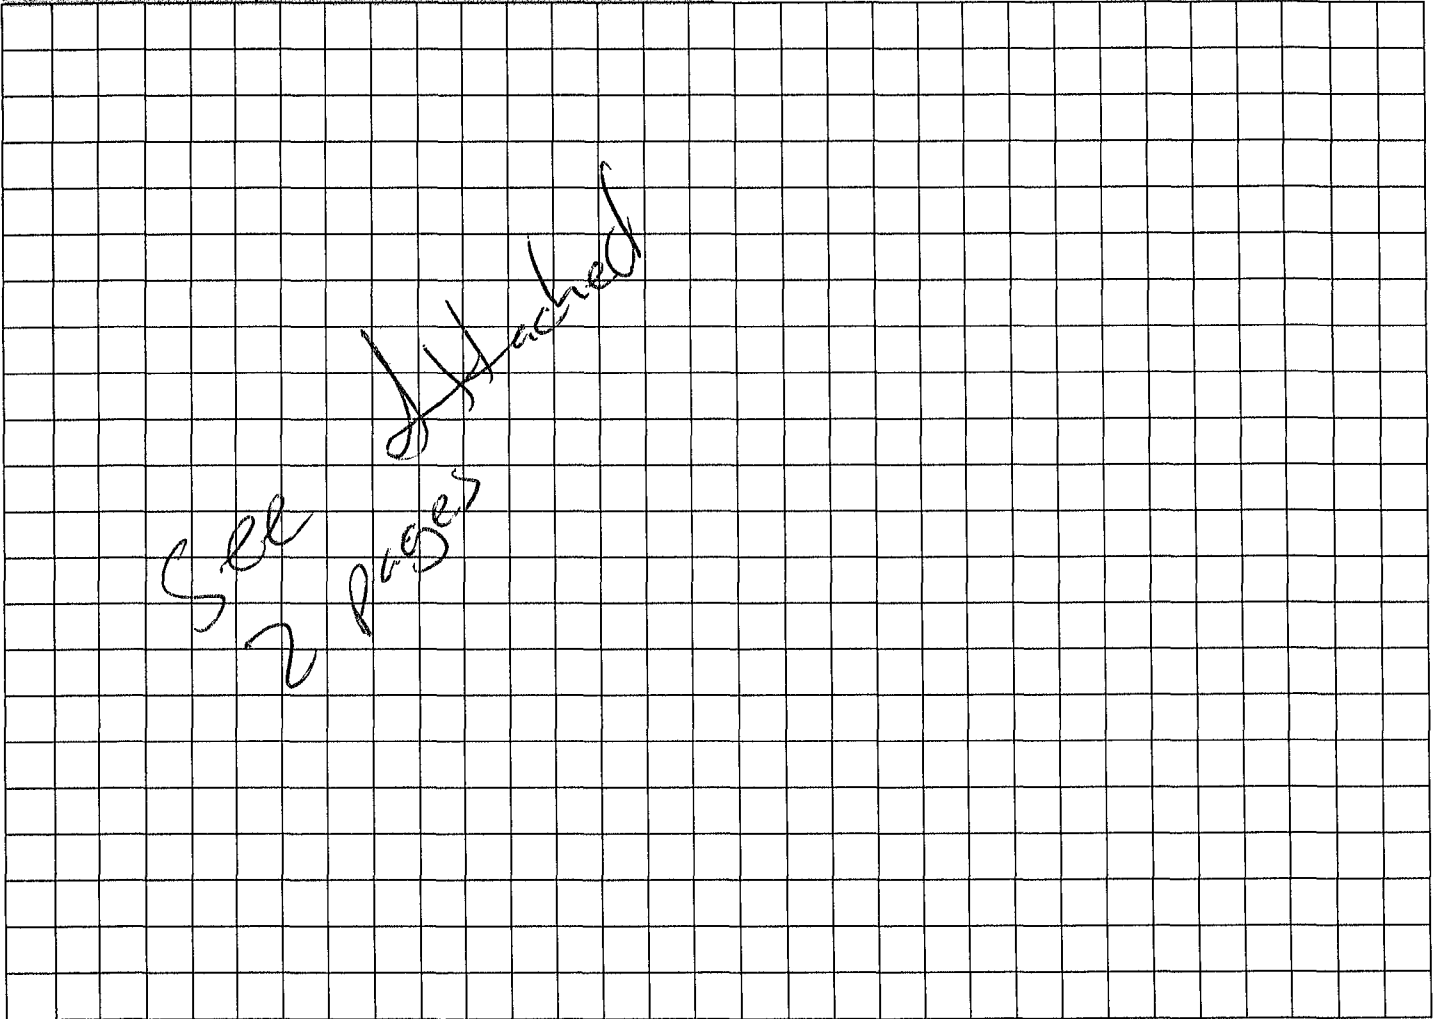

Notes: \_\_\_\_\_  
\_\_\_\_\_  
\_\_\_\_\_

Site Plan submitted by: Brent Handy - Pasayon Pools Agent  
Plan **REVIEWED** Not Approved \_\_\_\_\_ Date \_\_\_\_\_  
By \_\_\_\_\_ County Health Department


ALL CHANGES MUST BE APPROVED BY THE COUNTY HEALTH DEPARTMENT

# Application for Onsite Sewage Disposal System Construction Permit. Part II Site Plan

Permit Application Number: B-8631E

ALL CHANGES MUST BE APPROVED BY THE COUNTY HEALTH UNIT

MORIN/CR 99-6887

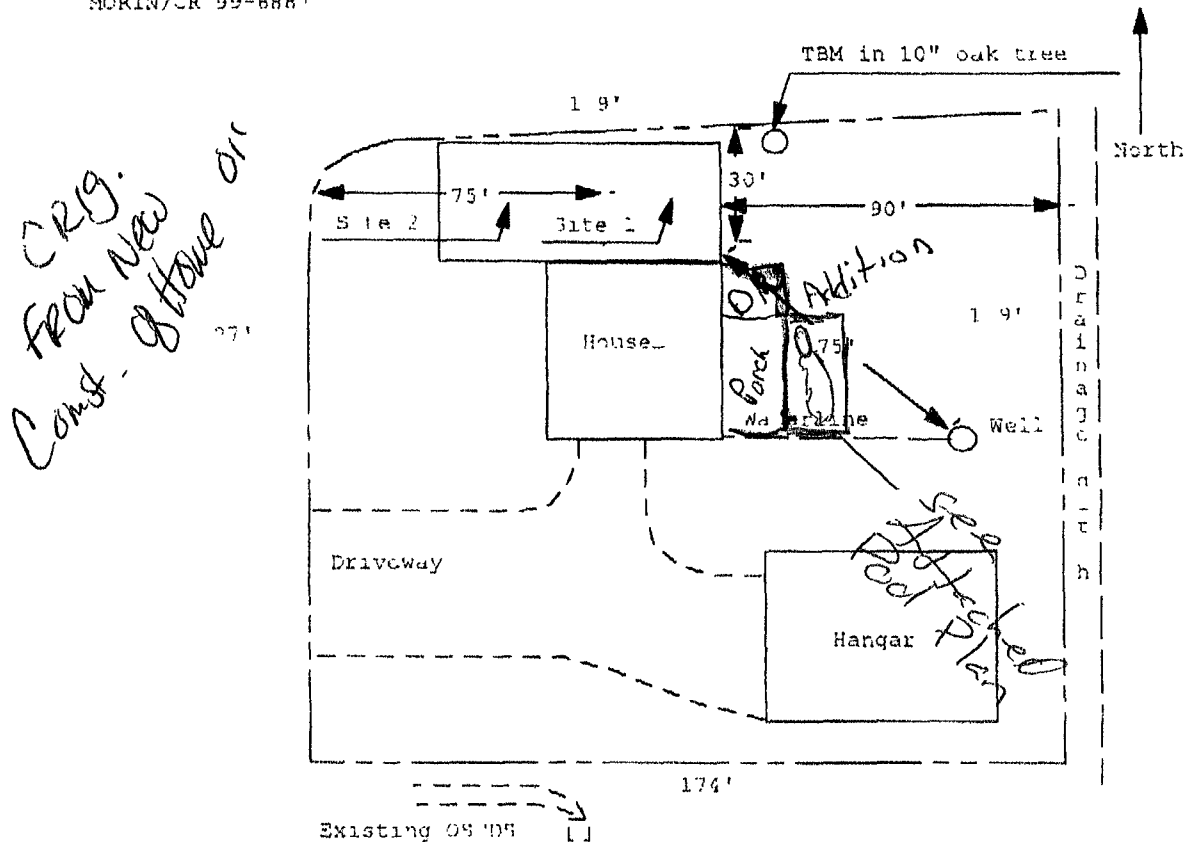

^annon Creek Airpark, Lot 34

1500 = 50 feet

REVIEWED

*[Handwritten signature]*

**Columbia CHD**

REVIEWED

*[Signature]*

41' to Side  
Prop Line


Screen Enclosure  
and Door Alarms to  
meet FL Code

99' to Rear  
Prop Line

2.5" PVC Spa Main Drain Line

2" PVC Spa Jets Line

33ft. 0in.

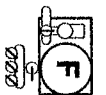


2.5" PVC Pool Main Drain Line

2" PVC Pool Skimmer Line

2" PVC Pool Return Line

67' to Side  
Prop Line

21ft. 0in.

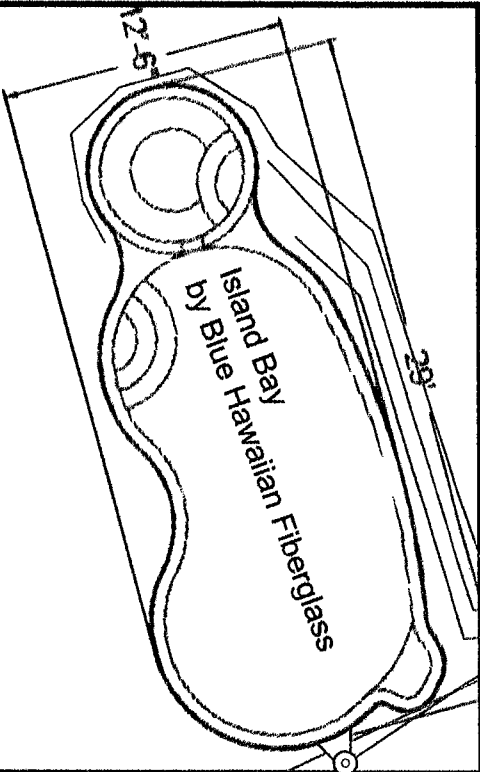

House

New Back Porch

House



Do not duplicate - This drawing is the property of Paragon Pools and may be purchased separately. No duplication allowed.

Don Downs  
121 Cessna Ct  
Lake City, FL  
Paragon Pools  
(386) 755-7300

License  
CPC1456799

DESIGNER: **Brent Handy**  
Brent@ParagonPoolsOnline.com

REV

SCALE 1/8" = 1'

SHEET 1 OF 1

80' to Front  
Prop Line