

34

* MH ON LOT 17 according to LOT 17

RECORDED STUP AFFIDAVIT

PERMIT APPLICATION / MANUFACTURED HOME INSTALLATION APPLICATION

For Office Use Only (Revised 1-11) Zoning Official BLK 2 JUL 12 Building Official J.C. 7-2-12
 AP# 1206-36 Date Received 6/22 By SW Permit # 30278
 Flood Zone X Development Permit N/A Zoning A-3 Land Use Plan Map Category A-3
 Comments _____

FEMA Map# N/A Elevation N/A Finished Floor 1st floor River N/A In Floodway N/A
☐ Site Plan with Setbacks Shown ☒ EH # 12-0305 ☒ EH Release ☒ Well letter ☒ Existing well
☒ Recorded Deed or Affidavit from land owner ☒ Installer Authorization ☐ State Rd Access ☐ 911 Sheet
☐ Parent Parcel # _____ ☒ STUP-MH 1206-17 ☐ F W Comp. letter ☐ App Fee Pd ☒ VF Form
 IMPACT FEES: EMS _____ Fire _____ Corr _____ ☒ Out County ☒ In County
 Road/Code _____ School _____ = TOTAL _____ Suspended March 2009 ☐ Ellisville Water Sys

Property ID # 14-55-16-0046-116 Subdivision Summer Hill Lot 17

▪ New Mobile Home _____ Used Mobile Home ☒ MH Size 28x70 Year 1997

▪ Applicant Tina Law Phone # 386-388-4052

▪ Address 984 SW MARY TERRACE, LAKE CITY, FL 32024

▪ Name of Property Owner LOLLIE DEWITT LAW SR Phone # 386-961-0103

▪ 911 Address 982 SW MARY TERR, LAKE CITY, FL 32024

▪ Circle the correct power company - FL Power & Light - Clay Electric
 (Circle One) - Suwannee Valley Electric - Progress Energy

▪ Name of Owner of Mobile Home LOLLIE DWAYNE LAW Phone # 386-365-0228
JE KELSEY BLACKWELL - 288-4052

911 Address 982 SW MARY TERRACE, L.C. FL 32024

▪ Relationship to Property Owner SON + DAUGHTER-IN-LAW

▪ Current Number of Dwellings on Property 0

▪ Lot Size 300 x 690 Total Acreage 4.86 AC - @ lot 17

▪ Do you : Have Existing Drive or Private Drive or need Culvert Permit or Culvert Waiver (Circle one)
 (Currently using) (Blue Road Sign) (Putting in a Culvert) (Not existing but do not need a Culvert)

▪ Is this Mobile Home Replacing an Existing Mobile Home (Yes) (Paid)

▪ Driving Directions to the Property 47 SOUTH TO COLUMBIA CITY - RIGHT ON CO RD 240
GO ABOUT 4 1/2 MILES TO MARY TERR ON THE LEFT.

▪ Name of Licensed Dealer/Installer Robert Sheppard Phone # 386-623-2203

▪ Installers Address 6355 SE CR 245 Lake City FL 32025

▪ License Number I#1025386 Installation Decal # 279846

Spoke to Law SR & Law Jr
 7-6-12

\$ 375.00

386-623-7801

COLUMBIA COUNTY PERMIT WORKSHEET

page 1 of 2


These worksheets must be completed and signed by the installer.
Submit the originals with the packet.

Installer Robert Sheppard License # 7H1025386
911 Address where home is being installed. 982 SW Mary Terrace
Manufacturer Fleetwood Length x width 28x70

NOTE: if home is a single wide fill out one half of the blocking plan
if home is a triple or quad wide sketch in remainder of home

I understand Lateral Arm Systems cannot be used on any home (new or used) where the sidewall ties exceed 5 ft 4 in.

Installer's initials RS

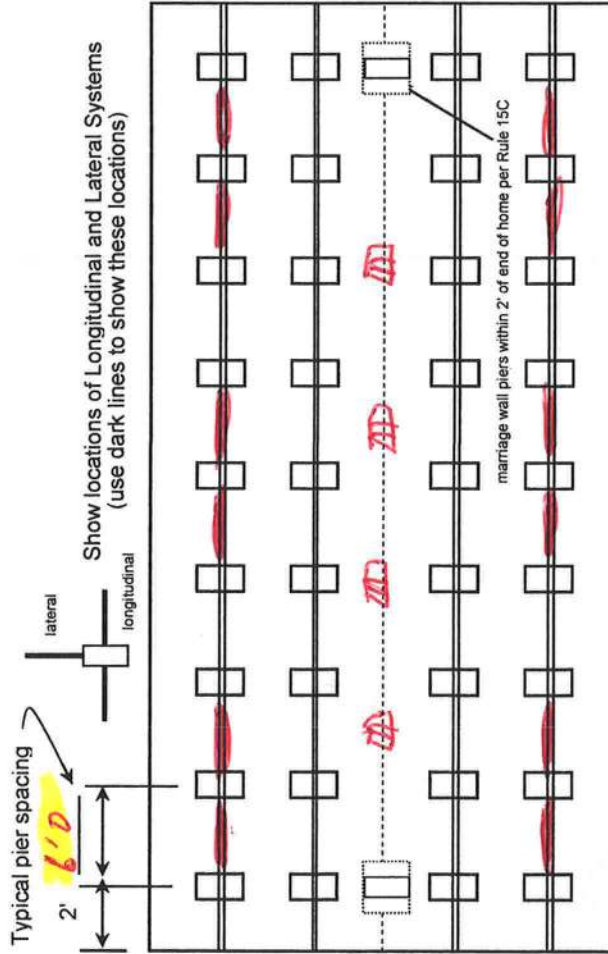

New Home ☐ Used Home ☒
Home installed to the Manufacturer's Installation Manual ☒
Home is installed in accordance with Rule 15-C ☐
Single wide ☐ Wind Zone II ☒ Wind Zone III ☐
Double wide ☒ Installation Decal # 279846
Triple/Quad ☐ Serial # GIA FLI 34A 42585H21
(425) - 51B

PIER SPACING TABLE FOR USED HOMES

Load bearing capacity	Footer size (sq in)	16" x 16" (256)	18 1/2" x 18 1/2" (342)	20" x 20" (400)	22" x 22" (484)*	24" x 24" (576)*	26" x 26" (676)
1000 psf	3'	4'	4'	5'	6'	7'	8'
1500 psf	4'	6'	6'	7'	8'	8'	8'
2000 psf	6'	8'	8'	8'	8'	8'	8'
2500 psf	7'	8'	8'	8'	8'	8'	8'
3000 psf	8'	8'	8'	8'	8'	8'	8'
3500 psf	8'	8'	8'	8'	8'	8'	8'

* interpolated from Rule 15C-1 pier spacing table.

PIER PAD SIZES

I-beam pier pad size 17x25
Perimeter pier pad size 17x25
Other pier pad sizes (required by the mfg.) 17x25

Draw the approximate locations of marriage wall openings 4 foot or greater. Use this symbol to show the piers.

List all marriage wall openings greater than 4 foot and their pier pad sizes below.

Opening

Pier pad size

4 ft 5 ft

ANCHORS

FRAME TIES

within 2' of end of home spaced at 5' 4" oc

TIEDOWN COMPONENTS

Longitudinal Stabilizing Device (LSD)
Manufacturer Oliver
Longitudinal Stabilizing Device w/ Lateral Arms
Manufacturer Oliver

OTHER TIES

Number
Sidewall 26
Longitudinal 6
Marriage wall 8
Shearwall 9

POCKET PENETROMETER TEST

The pocket penetrometer tests are rounded down to 1500 psf or check here to declare 1000 lb. soil without testing.

X 1800 X 1700 X 1700

POCKET PENETROMETER TESTING METHOD

1. Test the perimeter of the home at 6 locations.
2. Take the reading at the depth of the footer.
3. Using 500 lb. increments, take the lowest reading and round down to that increment.

X 1900 X 1800 X 1700

TORQUE PROBE TEST

The results of the torque probe test is 295 inch pounds or check here if you are declaring 5' anchors without testing . A test showing 275 inch pounds or less will require 5 foot anchors.

Note: A state approved lateral arm system is being used and 4 ft. anchors are allowed at the sidewall locations. I understand 5 ft anchors are required at all centerline tie points where the torque test reading is 275 or less and where the mobile home manufacturer may require anchors with 4000 lb. holding capacity.

RS Installer's initials

ALL TESTS MUST BE PERFORMED BY A LICENSED INSTALLER

Installer Name Robert Sheppard

Date Tested 6-20-12

Electrical

Connect electrical conductors between multi-wide units, but not to the main power source. This includes the bonding wire between multi-wide units. Pg. 29

Plumbing

Connect all sewer drains to an existing sewer tap or septic tank. Pg. 29

Connect all potable water supply piping to an existing water meter, water tap, or other independent water supply systems. Pg. 28

Site Preparation

Debris and organic material removed ✓
Water drainage: Natural Swale Pad ✓ Other

Fastening multi wide units

Floor: Type Fastener: 1495 Length: 5" Spacing: 16"
Walls: Type Fastener: 1495 Length: 4" Spacing: 16"
Roof: Type Fastener: 1495 Length: 6" Spacing: 16"
For used homes a min. 30 gauge, 8" wide, galvanized metal strip will be centered over the peak of the roof and fastened with galv. roofing nails at 2" on center on both sides of the centerline.

Gasket (weatherproofing requirement)

I understand a properly installed gasket is a requirement of all new and used homes and that condensation, mold, mildew and buckled marriage walls are a result of a poorly installed or no gasket being installed. I understand a strip of tape will not serve as a gasket.

Installer's initials RS

Type gasket Foam
Pg. 22

Installed:

Between Floors Yes ✓
Between Walls Yes ✓
Bottom of ridgebeam Yes ✓

Weatherproofing

The bottomboard will be repaired and/or taped. Yes ✓ Pg.
Siding on units is installed to manufacturer's specifications. Yes ✓
Fireplace chimney installed so as not to allow intrusion of rain water. Yes ✓

Miscellaneous


Skirting to be installed. Yes No ✓
Dryer vent installed outside of skirting. Yes No N/A ✓
Range downflow vent installed outside of skirting. Yes No N/A ✓
Drain lines supported at 4 foot intervals. Yes ✓
Electrical crossovers protected. Yes ✓
Other:

Installer verifies all information given with this permit worksheet is accurate and true based on the

Installer Signature Robert Sheppard


Date 6-20-12

SITE PLAN EXAMPLE / WORKSHEET

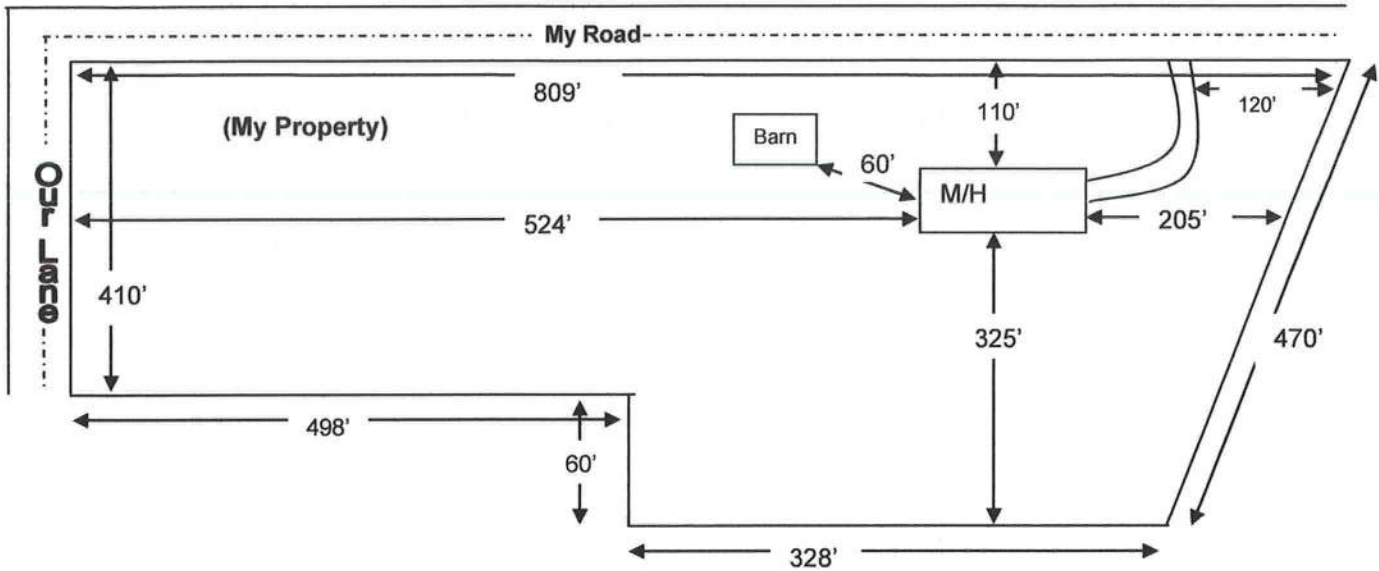

Use this example to draw your own site plan. Show all existing buildings and any other homes on this property and show the distances between them, Also show where the roads or roads are around the property. This site plan can also be used for the 911 Addressing department if you include the distance from the driveway to the nearest property line.

1" = 100'

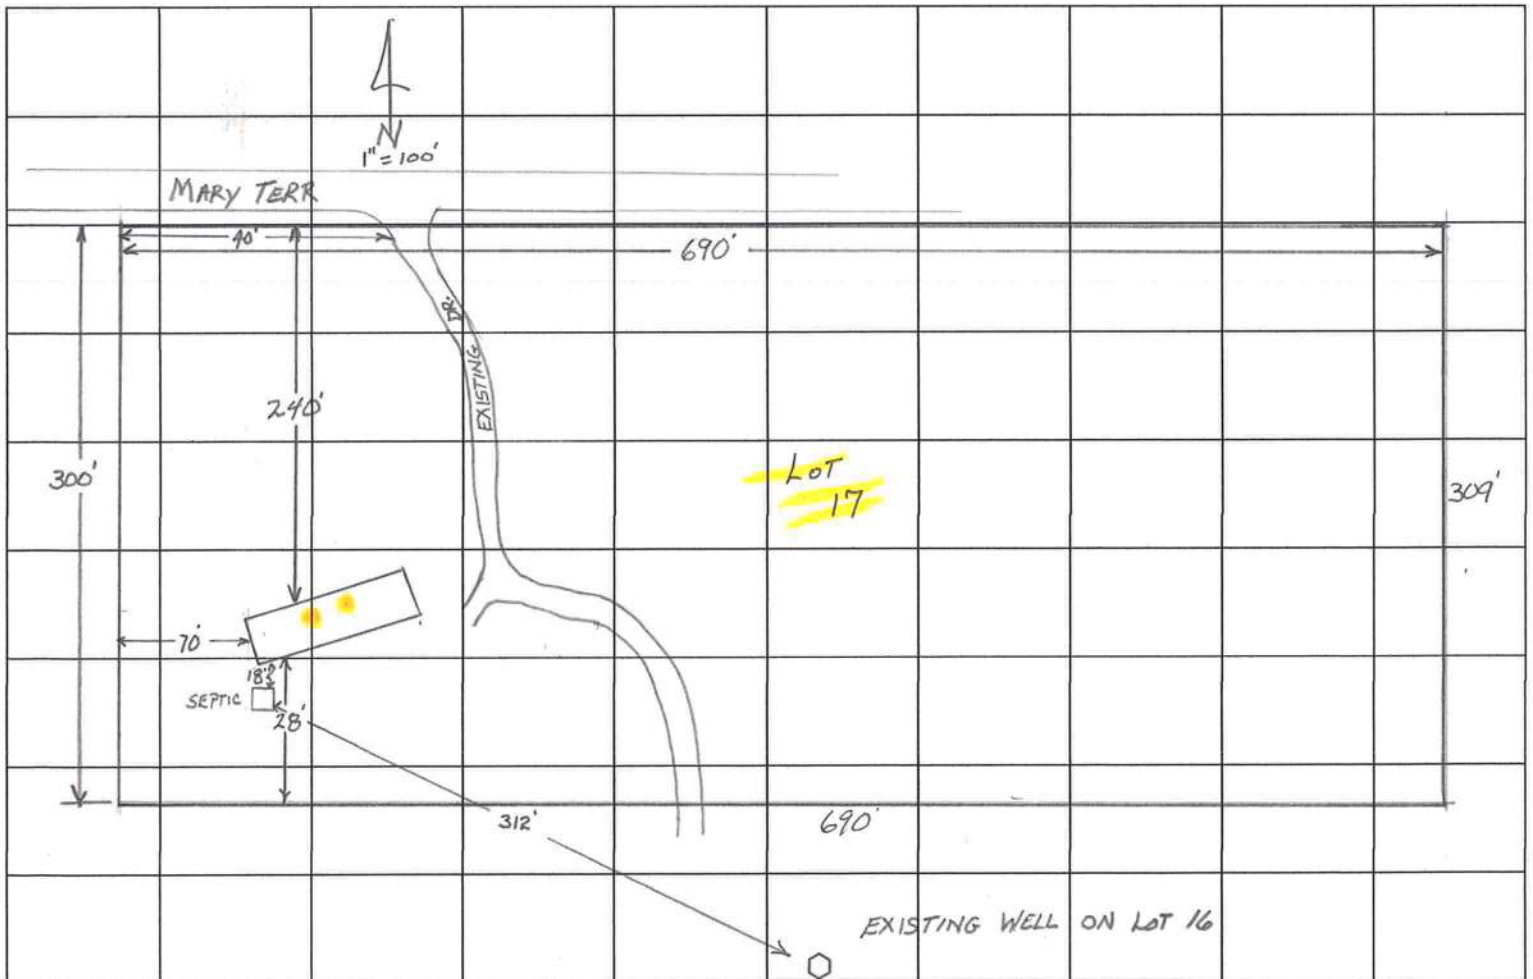



COLUMBIA COUNTY BUILDING DEPARTMENT
135 NE Hernando Ave, Suite B-21, Lake City, FL 32055
Phone: 386-758-1008 Fax: 386-758-2160

MOBILE HOME INSTALLERS AGENT AUTHORIZATION

I, Robert Sheppard, give this authority and I do certify that the below
Installers Name

referenced person(s) listed on this form is/are under my direct supervision and control and
is/are authorized to purchase permits, call for inspections and sign on my behalf.

Printed Name of Authorized Person	Signature of Authorized Person	Agents Company Name
Kelsey Blackwell	Kelsey Blackwell	M Home
Tina Law	[Signature]	Land Ours

I, the license holder, realize that I am responsible for all permits purchased, and all work done
under my license and I am fully responsible for compliance with all Florida Statutes, Codes, and
Local Ordinances.

I understand that the State Licensing Board has the power and authority to discipline a license
holder for violations committed by him/her or by his/her authorized person(s) through this
document and that I have full responsibility for compliance granted by issuance of such permits.

Robert Sheppard
License Holders Signature (Notarized)
1H1025386
License Number
6-21-12
Date

NOTARY INFORMATION:

STATE OF: Florida COUNTY OF: Columbia

The above license holder, whose name is ROBERT S HEPPARD,
personally appeared before me and is known by me or has produced identification
(type of I.D.) _____ on this 21 day of JUNE, 2012.

Donnie Dean Blackwell Sr
NOTARY'S SIGNATURE

(Seal/Stamp)



DONNIE DEAN BLACKWELL, SR.
MY COMMISSION # EE 115140
EXPIRES: September 20, 2015
Bonded Thru Budget Notary Services

COLUMBIA COUNTY 9-1-1 ADDRESSING

P. O. Box 1787, Lake City, FL 32056-1787

PHONE: (386) 758-1125 * FAX: (386) 758-1365 * Email: ron_croft@columbiacountyfla.com

Addressing Maintenance

To maintain the Countywide Addressing Policy you must make application for a 9-1-1 Address at the time you apply for a building permit. The established standards for assigning and posting numbers to all principal buildings, dwellings, businesses and industries are contained in Columbia County Ordinance 2001-9. The addressing system is to enable Emergency Service Agencies to locate you in an emergency, and to assist the United States Postal Service and the public in the timely and efficient provision of services to residents and businesses of Columbia County.

DATE REQUESTED: 6/20/2012 DATE ISSUED: 6/21/2012

ENHANCED 9-1-1 ADDRESS:

982 SW MARY TER

LAKE CITY FL 32024

PROPERTY APPRAISER PARCEL NUMBER:

14-5S-15-00460-116

Remarks:

ADDRESS FOR PROPOSED STRUCTURE ON PARCEL. 3RD LOCATION ON PARCEL.

lot 17

Address Issued By: SIGNED: / RONAL N. CROFT
Columbia County 9-1-1 Addressing / GIS Department

NOTICE: THIS ADDRESS WAS ISSUED BASED ON LOCATION INFORMATION RECEIVED FROM THE REQUESTER. SHOULD, AT A LATER DATE, THE LOCATION INFORMATION BE FOUND TO BE IN ERROR, THIS ADDRESS IS SUBJECT TO CHANGE.

Columbia County Property Appraiser

CAMA updated: 6/7/2012

2011 Tax Year**Parcel:** 14-5S-15-00460-116

<< Next Lower Parcel Next Higher Parcel >>

Tax Collector

Tax Estimator

Property Card

Parcel List Generator


Interactive GIS Map

Print

Owner & Property Info

<< Prev Search Result: 24 of 56 Next >>

Owner's Name	LAW LOLLIE DEWITT & TINA T		
Mailing Address	984 SW MARY TERRACE LAKE CITY, FL 32024		
Site Address	984 SW MARY TER		
Use Desc. (code)	MOBILE HOM (000202)		
Tax District	3 (County)	Neighborhood	14515
Land Area	8.870 ACRES	Market Area	02
Description	NOTE: This description is not to be used as the Legal Description for this parcel in any legal transaction. LOTS 16 & 17 SUMMER HILL S/D ORB 722-692, 838-232.		

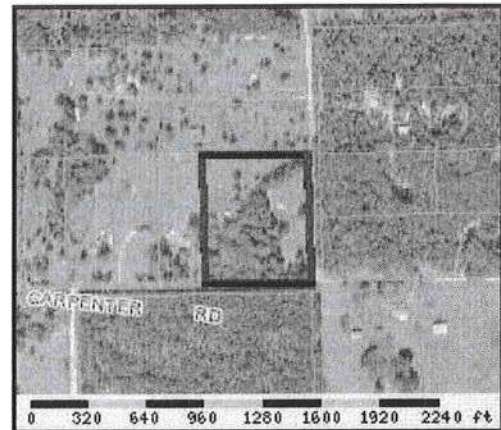**Property & Assessment Values**

2011 Certified Values		
Mkt Land Value	cnt: (0)	\$48,614.00
Ag Land Value	cnt: (3)	\$0.00
Building Value	cnt: (1)	\$18,648.00
XFOB Value	cnt: (3)	\$3,576.00
Total Appraised Value		\$70,838.00
Just Value		\$70,838.00
Class Value		\$0.00
Assessed Value		\$53,332.00
Exempt Value	(code: HX)	\$27,132.00
Total Taxable Value	Cnty: \$26,200 Other: \$26,200 Schl:	\$28,332

2012 Working Values

NOTE:
2012 Working Values are NOT certified values and therefore are subject to change before being finalized for ad valorem assessment purposes.

Show Working Values

Sales History

Show Similar Sales within 1/2 mile

Sale Date	OR Book/Page	OR Code	Vacant / Improved	Qualified Sale	Sale RCode	Sale Price
4/12/1990	722/692	AG	V	U		\$23,900.00

Building Characteristics

Bldg Item	Bldg Desc	Year Blt	Ext. Walls	Heated S.F.	Actual S.F.	Bldg Value
1	MOBILE HME (000800)	1990	(31)	1528	1528	\$17,061.00
Note: All S.F. calculations are based on exterior building dimensions.						

Extra Features & Out Buildings

Code	Desc	Year Blt	Value	Units	Dims	Condition (% Good)
0265	PRCH,UEP	0	\$1,776.00	0000128.000	8 x 16 x 0	(000.00)
0190	FPLC PF	1998	\$1,200.00	0000001.000	0 x 0 x 0	(000.00)
0020	BARN,FR	2005	\$600.00	0000001.000	0 x 0 x 0	(000.00)

Land Breakdown

--	--	--	--	--	--	--

MOBILE HOME INSTALLATION SUBCONTRACTOR VERIFICATION FORM

APPLICATION NUMBER 1206-36 CONTRACTOR Robert Sheppard PHONE 386-623-2203

THIS FORM MUST BE SUBMITTED PRIOR TO THE ISSUANCE OF A PERMIT

In Columbia County one permit will cover all trades doing work at the permitted site. It is REQUIRED that we have records of the subcontractors who actually did the trade specific work under the permit. Per Florida Statute 440 and Ordinance 89-6, a contractor shall require all subcontractors to provide evidence of workers' compensation or exemption, general liability insurance and a valid Certificate of Competency license in Columbia County.

Any changes, the permitted contractor is responsible for the corrected form being submitted to this office prior to the start of that subcontractor beginning any work. Violations will result in stop work orders and/or fines.

<input checked="" type="checkbox"/> ELECTRICAL	Print Name <u>LOLLIE DEWITT LAW</u> License #:	Signature <u>Lollie Dewitt Law</u> Phone #: <u>386-382⁵⁰²³-7801</u>
<input checked="" type="checkbox"/> MECHANICAL/ A/C	Print Name <u>LOLLIE DEWITT LAW</u> License #:	Signature <u>Lollie Dewitt Law</u> Phone #:
<input checked="" type="checkbox"/> PLUMBING/ GAS <u>678</u>	Print Name <u>Robert Sheppard</u> License #: <u>JH1025386</u>	Signature <u>Robert Sheppard</u> Phone #: <u>386-623-2203</u>

Specialty License	License Number	Sub-Contractors Printed Name	Sub-Contractors Signature
MASON			
CONCRETE FINISHER			

F. S. 440.103 Building permits; identification of minimum premium policy.--Every employer shall, as a condition to applying for and receiving a building permit, show proof and certify to the permit issuer that it has secured compensation for its employees under this chapter as provided in ss. 440.10 and 440.38, and shall be presented each time the employer applies for a building permit.

**CODE ENFORCEMENT DEPARTMENT
COLUMBIA COUNTY, FLORIDA
OUT OF COUNTY MOBILE HOME INSPECTION REPORT**

COUNTY THE MOBILE HOME IS BEING MOVED FROM Gilchrist
OWNERS NAME Lolli E LAW & Kelsey Blackwell PHONE (Kelsey) 288-9052
INSTALLER Robert Sheppard PHONE _____ CELL _____
INSTALLERS ADDRESS 6355 SE CR 245 Lake City FL 32025

MOBILE HOME INFORMATION

MAKE _____ YEAR 1997 SIZE 28 X 70
COLOR Grey SERIAL No. QAEB FLT34A 2PZ585N21
WIND ZONE # SMOKE DETECTOR _____

INTERIOR:

FLOORS Good
DOORS Good
WALLS Good
CABINETS Good
ELECTRICAL (FIXTURES/OUTLETS) Good

EXTERIOR:

WALLS / SIDING Good
WINDOWS Good
DOORS Good

INSTALLER: APPROVED ✓ NOT APPROVED _____

INSTALLER OR INSPECTORS PRINTED NAME Robert Sheppard
Installer/Inspector Signature Robert Sheppard License No. TH1025386 Date 6-21-12

NOTES: _____

ONLY THE ACTUAL LICENSE HOLDER OR A BUILDING INSPECTOR CAN SIGN THIS FORM.

NO WIND ZONE ONE MOBILE HOMES WILL BE PERMITTED. MOBILE HOMES PRIOR TO 1977 ARE PRE-HUD AND THE WIND ZONE MUST BE PROVEN TO BE PERMITTED.

BEFORE THE MOBILE HOME CAN BE MOVED INTO COLUMBIA COUNTY THIS FORM MUST BE COMPLETED AND RETURNED TO THE COLUMBIA COUNTY BUILDING DEPARTMENT.

ONCE MOVED INTO COLUMBIA COUNTY AN INSPECTOR MUST COMPLETE A PRELIMINARY INSPECTION ON THE MOBILE HOME. CALL 386-758-1008 TO SET UP THIS INSPECTION. NO PERMIT WILL BE ISSUED BEFORE THIS IS DONE.

Code Enforcement Approval Signature [Signature] Date 6-22-12

[Signature]
Pw spoke Robert 6.22.12 to move him

STATE OF FLORIDA
DEPARTMENT OF HEALTH
APPLICATION FOR CONSTRUCTION PERMIT


Permit Application Number

12-0325

----- PART II - SITEPLAN -----

Scale: Each block represents 10 feet and 1 inch = 40 feet.

1 Acre of 8.870 Acres

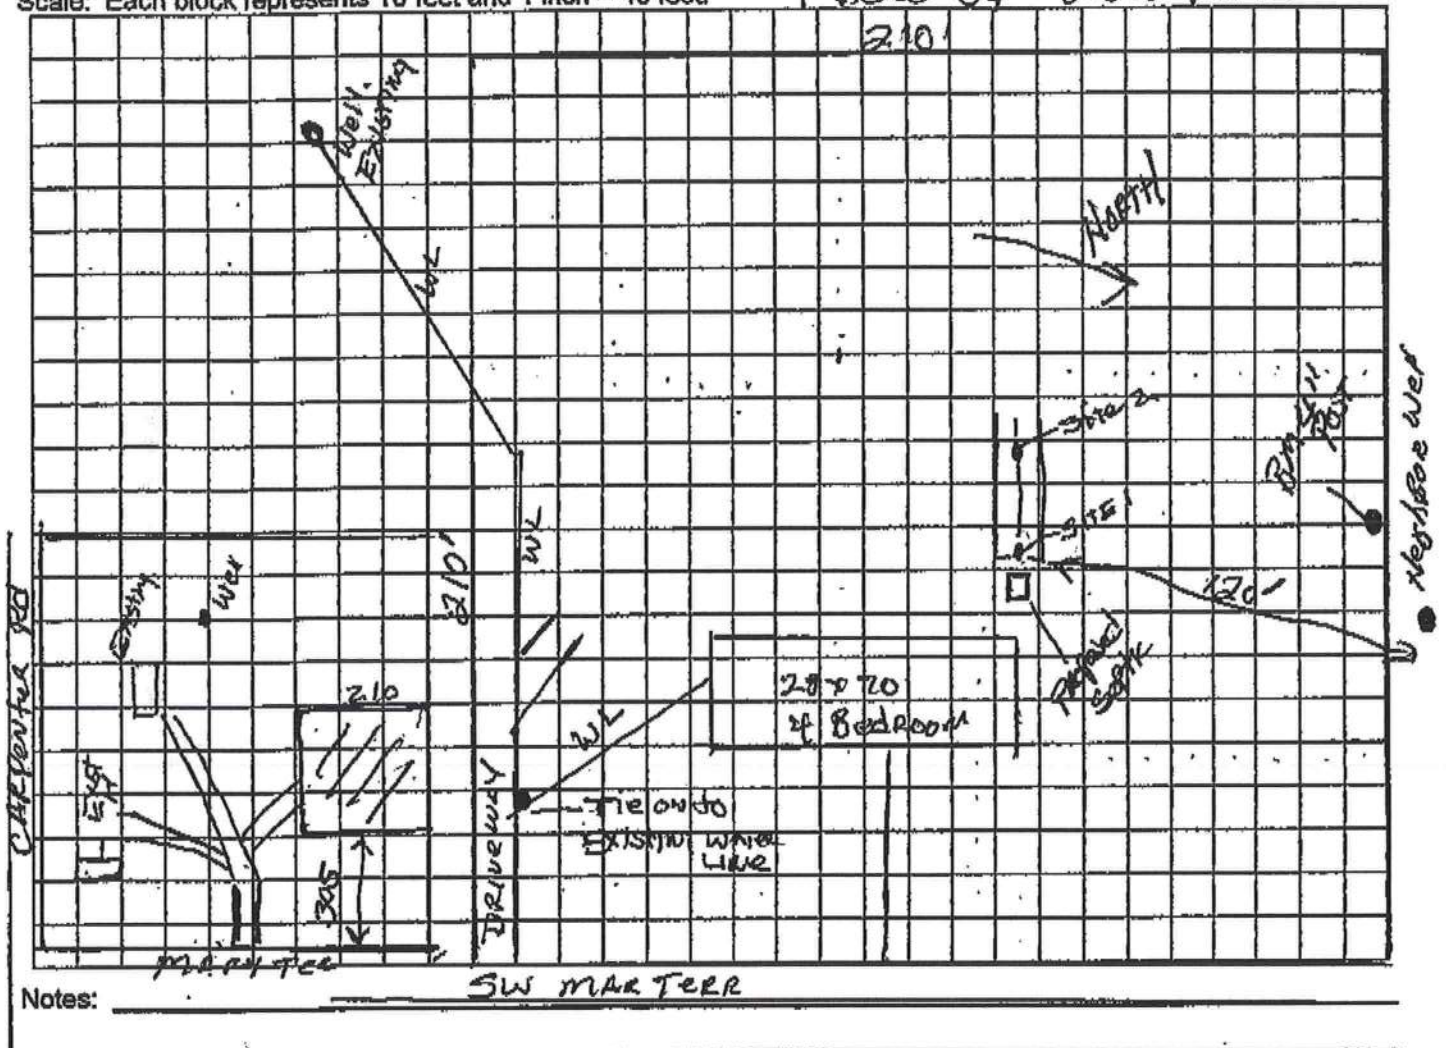

Dewitt LA W 14-55-15-00460-116

Lot 1.6 & 17 Summer Hill 8.870 Acres

Site Plan submitted by: Robert Wood 6/15/12

Agent

Plan Approved ☒ Not Approved

Date 10-21-12

By: Julie Ford Env Health Director. Columbia

County Health Department

ALL CHANGES MUST BE APPROVED BY THE COUNTY HEALTH DEPARTMENT



STATE OF FLORIDA
DEPARTMENT OF HEALTH
ONSITE SEWAGE TREATMENT AND DISPOSAL
SYSTEM
APPLICATION FOR CONSTRUCTION PERMIT

PERMIT NO. 12-1305
DATE PAID: 6/18/12
FEE PAID: 3000
RECEIPT #: 1893721
AD1825184

APPLICATION FOR:

☒ New System ☐ Existing System ☐ Holding Tank ☐ Innovative
☐ Repair ☐ Abandonment ☐ Temporary ☐

APPLICANT: Dewitt LawAGENT: Robert W Ford JrTELEPHONE: 755-6372MAILING ADDRESS: 580 NW Guerdon Rd Lake City FL 32055

TO BE COMPLETED BY APPLICANT OR APPLICANT'S AUTHORIZED AGENT. SYSTEMS MUST BE CONSTRUCTED BY A PERSON LICENSED PURSUANT TO 489.105(3)(m) OR 489.552, FLORIDA STATUTES. IT IS THE APPLICANT'S RESPONSIBILITY TO PROVIDE DOCUMENTATION OF THE DATE THE LOT WAS CREATED OR PLATTED (MM/DD/YY) IF REQUESTING CONSIDERATION OF STATUTORY GRANDEATHER PROVISIONS.

PROPERTY INFORMATION

LOT: 16417 BLOCK: 1 SUBDIVISION: Summer Hill PLATTED: 11-89
System located on lot 16

PROPERTY ID #: 14-55-15-00460-116 ZONING: M/H I/M OR EQUIVALENT: ☐ Y ☒ NPROPERTY SIZE: 3.870 ACRES WATER SUPPLY: ☒ PRIVATE PUBLIC ☐ ≤ 2000 GPD ☐ > 2000 GPDIS SEWER AVAILABLE AS PER 381.0065, FS? ☐ Y ☒ NDISTANCE TO SEWER: NA FTPROPERTY ADDRESS: 984 SW Mary Ter

DIRECTIONS TO PROPERTY: Hwy 47 South to Hwy 240 TR
Go to Mary Ter Turn left Follow to last Drive
on Right

BUILDING INFORMATION

☒ RESIDENTIAL ☐ COMMERCIAL

Unit No	Type of Establishment	No. of Bedrooms	Building Area Sqft	Commercial/Institutional System Design Table 1, Chapter 64E-6, FAC
1	<u>M/H</u>	<u>4</u>	<u>28x70</u>	
2			<u>(1960)</u>	
3				
4				

☐ Floor/Equipment Drains ☐ Other (Specify) _____SIGNATURE: Robert W Ford JrDATE: 6/15/12

COLUMBIA COUNTY, FLORIDA
LAND DEVELOPMENT REGULATION ADMINISTRATOR
SPECIAL PERMIT FOR TEMPORARY USE
APPLICATION

Permit No. STUP - 1206-17

Date 6-25-12

Fee 450.00

Receipt No. 4295

Building Permit No. _____

Name of Title Holder(s) Property Collie Dewitt & Tina Law

Address 984 SW Mary Terr, Lake City, FL City Lake City

Zip Code 32024 32024

Phone (386) 961-0103 OR 386-623-7801

NOTE: If the title holder(s) of the subject property are appointing an agent to represent them, a letter from the title holder(s) addressed to the Land Development Regulation Administrator MUST be attached to this application at the time of submittal stating such appointment.

IP
needed →

Title Holder(s) Representative Agent(s) _____

Address _____ City _____

Zip Code _____

Phone () _____

Paragraph Number Applying for 7

Proposed Temporary Use of Property 5 year Mobile Home

Proposed Duration of Temporary Use 5 years

Tax Parcel ID# 14-55-15-00460-116

Size of Property 4.44 Lot 16 (Total 8.87)

Present Land Use Classification Ag

Present Zoning District Ag-3

Certain uses are of short duration and do not create excessive incompatibility during the course of the use. Therefore, the Land Development Regulation Administrator is authorized to issue temporary use permits for the following activities, after a showing that any nuisance or hazardous feature involved is suitably separated from adjacent uses; excessive vehicular traffic will not be generated on minor residential streets; and a vehicular parking problem will not be created:

1. In any zoning district: special events operated by non-profit, eleemosynary organizations.
2. In any zoning district: Christmas tree sales lots operated by non-profit, eleemosynary organizations.
3. In any zoning district: other uses which are similar to (1) and (2) above and which are of a temporary nature where the period of use will not extend beyond thirty (30) days.
4. In any zoning district: mobile homes or travel trailers used for temporary purposes by any agency of municipal, County, State, or Federal government; provided such uses shall not be or include a residential use.
5. In any zoning district: mobile homes or travel trailers used as a residence, temporary office, security shelter, or shelter for materials of goods incident to construction on or development of the premises upon which the mobile home or travel trailer is located. Such use shall be strictly limited to the time construction or development is actively underway. In no event shall the use continue more than twelve (12) months without the approval of the Board of County Commissioners and the Board of County Commissioners shall give such approval only upon finding that actual construction is continuing.
6. In agricultural, commercial, and industrial districts: temporary religious or revival activities in tents.
7. In agricultural districts: In addition to the principal residential dwelling, two (2) additional mobile homes may be used as an accessory residence, provided that such mobile homes are occupied by persons related by the grandparent, parent, step-parent, adopted parent, sibling, child, stepchild, adopted child or grandchild of the family occupying the principal residential use. Such mobile homes are exempt from lot area requirements. A temporary use permit for such mobile homes may be granted for a time period up to five (5) years. The permit is valid for occupancy of the specified family member as indicated on Family Relationship Affidavit and Agreement which shall be recorded in the Clerk of the Courts by the applicant.

The Family Relationship Affidavit and Agreement shall include but not be limited to:

- a. Specify the family member to reside in the additional mobile home;
- b. Length of time permit is valid;

- c. Site location of mobile home on property and compliance with all other conditions not conflicting with this section for permitting as set forth in these land development regulations. Mobile homes shall not be located within required yard setback areas and shall not be located within twenty (20) feet of any other building;
- d. Responsibility for non ad-valorem assessments;
- e. Inspection with right of entry onto the property by the County to verify compliance with this section. The Land Development Regulation Administrator, and other authorized representatives are hereby authorized to make such inspections and take such actions as may be required to enforce the provisions of this Section and;
- f. Shall be hooked up to appropriate electrical service, potable well and sanitary sewer facilities (bathroom and septic tank) that have been installed pursuant to permits issued by the Health Department and County Building and Zoning Department, where required.
- g. Recreational vehicles (RV's) as defined by these land development regulations are not allowed under this provision (see Section 14.10.2#10).
- h. Requirements upon expiration of permit. Unless extended as herein provided, once a permit expires the mobile home shall be removed from the property within six (6) months of the date of expiration.

The property owner may apply for one or more extensions for up to two (2) years by submitting a new application, appropriate fees and family relationship residence affidavit agreement to be approved by the Land Development Regulations Administrator.

Previously approved temporary use permits would be eligible for extensions as amended in this section.

- 8. In shopping centers within Commercial Intensive districts only: mobile recycling collection units. These units shall operate only between the hours of 7:30 a.m. and 8:30 p.m. and shall be subject to the review of the Land Development Regulation Administrator. Application for permits shall include written confirmation of the permission of the shopping center owner and a site plan which includes distances from buildings, roads, and property lines. No permit shall be valid for more than thirty (30) days within a twelve (12) month period, and the mobile unit must not remain on site more than seven (7) consecutive days. Once the unit is moved off-site, it must be off-site for six (6) consecutive days.
- 9. In agriculture and environmentally sensitive area districts: a single recreational vehicle as described on permit for living, sleeping, or housekeeping purposes for one-hundred eighty (180) consecutive days from date that permit is issued, subject to the following conditions:
 - a. Demonstrate a permanent residence in another location.
 - b. Meet setback requirements.

- c. Shall be hooked up to or have access to appropriate electrical service, potable well and sanitary sewer facilities (bathroom and septic tank) that have been installed pursuant to permits issued by the Health Department and County Building and Zoning Department, where required.

Upon expiration of the permit the recreational vehicle shall not remain on property parked or stored and shall be removed from the property for 180 consecutive days.

Temporary RV permits are renewable only after one (1) year from issuance date of any prior temporary permit.

Temporary RV permits existing at the effective date of this amendment may be renewed for one (1) additional temporary permit in compliance with these land development regulations, as amended. Recreational vehicles as permitted in this section are not to include RV parks.

Appropriate conditions and safeguards may include, but are not limited to, reasonable time limits within which the action for which temporary use permit is requested shall be begun or completed, or both. Violation of such conditions and safeguards, when made a part of the terms under which the special permit is granted, shall be deemed a violation of these land development regulations and punishable as provided in Article 15 of these land development regulations.

I (we) hereby certify that all of the above statements and the statements contained in any papers or plans submitted herewith are true and correct to the best of my (our) knowledge and belief.

X LOLLIE DEWITT LAW + TINA T. LAW
Applicants Name (Print or Type)

Lollie Dewitt Law + Tina T. Law
Applicant Signature

6-22-12
Date

Approved

X BLK
02 JULY 2012

OFFICIAL USE

Denied

Reason for Denial

Conditions (if any)

Time to start with date of Approved final
inspection

COLUMBIA COUNTY, FLORIDA
LAND DEVELOPMENT REGULATION ADMINISTRATOR
SPECIAL PERMIT FOR TEMPORARY USE
AUTHORIZATION

The undersigned, LOLLIE DEWITT LAW + TINA T. LAW, (herein "Property Owners"), whose physical 911 address is 984 SW MARY TER, LAKE CITY, FL., hereby understand and agree to the conditions set forth by the issuance of a Special Temporary Use Permit in accordance with the Columbia County Land Development Regulations (LDR's). I hereby further authorize LOLLIE DWAYNE LAW to act on by behalf concerning the application for such Special Temporary Use Permit on Tax Parcel ID # 14 - 55 - 15 - 00460 - 116.

Dated this 22ND Day of JUNE, 20 12.

Lollie Dewitt Law + Tina T. Law
Property Owner (signature)

STATE OF FLORIDA
COUNTY OF COLUMBIA

The foregoing instrument was acknowledged before me this 22 Day of JUNE, 2012, by LOLLIE DEWITT LAW + TINA T. LAW Who is personally known to me or who has produced a _____ Driver's license as identification.

(NOTARIAL
SEAL)



Craig W. Wacha
Notary Public, State of Florida

My Commission Expires:

CODE ENFORCEMENT
PRELIMINARY MOBILE HOME INSPECTION REPORT

DATE RECEIVED 7-6-12 BY UH 1206-360 IS THE M/H ON THE PROPERTY WHERE THE PERMIT WILL BE ISSUED? Yes

OWNERS NAME LOLLIE DWAYNE LAW & KELSEY PHONE _____ CELL _____

ADDRESS BLACKWELL

MOBILE HOME PARK _____ SUBDIVISION SUMMER HILL 5/D LOT 17

DRIVING DIRECTIONS TO MOBILE HOME 47 SOUTH TO COLUMBIA CITY, RIGHT ON CO RD 240
GO ABOUT 4 1/2 MILES & TAKE A LEFT ON MARY TERR.

MOBILE HOME INSTALLER Robert Sheppard PHONE 752-9292 CELL 623-2203

MOBILE HOME INFORMATION

MAKE _____ YEAR 1997 SIZE 28 X 70 COLOR Grey

SERIAL No. GA/GB FLT34A24258SN21

WIND ZONE II Must be wind zone II or higher NO WIND ZONE I ALLOWED

INSPECTION STANDARDS

INTERIOR:

(P or F) - P= PASS F= FAILED

P SMOKE DETECTOR () OPERATIONAL () MISSING
P FLOORS () SOLID () WEAK () HOLES DAMAGED LOCATION _____
P DOORS () OPERABLE () DAMAGED
P WALLS () SOLID () STRUCTURALLY UNSOUND
P WINDOWS () OPERABLE () INOPERABLE
P PLUMBING FIXTURES () OPERABLE () INOPERABLE () MISSING
P CEILING () SOLID () HOLES () LEAKS APPARENT
P ELECTRICAL (FIXTURES/OUTLETS) () OPERABLE () EXPOSED WIRING () OUTLET COVERS MISSING () LIGHT
FIXTURES MISSING

EXTERIOR:

P WALLS / SIDING () LOOSE SIDING () STRUCTURALLY UNSOUND () NOT WEATHERTIGHT () NEEDS CLEANING
P WINDOWS () CRACKED/ BROKEN GLASS () SCREENS MISSING () WEATHERTIGHT
P ROOF () APPEARS SOLID () DAMAGED

STATUS

APPROVED ✓ WITH CONDITIONS: _____

NOT APPROVED _____ NEED RE-INSPECTION FOR FOLLOWING CONDITIONS _____

SIGNATURE Joe C... ID NUMBER 304 DATE 7-9-12

AFFIDAVIT AND AGREEMENT OF SPECIAL
TEMPORARY USE FOR IMMEDIATE
FAMILY MEMBERS FOR
PRIMARY RESIDENCE

STATE OF FLORIDA
COUNTY OF COLUMBIA

Inst: 201212010413 Date: 7/12/2012 Time: 3:07 PM
DC, P. DeWitt Cason, Columbia County Page 1 of 2 B: 1238 P: 505

BEFORE ME the undersigned Notary Public personally appeared.

Lollie Dewitt & Tina Law, the Owner of the parcel which is being used to place an additional dwelling (mobile home) as a primary residence for a family member of the Owner, and LOLLIE DWAYNE LAW, the Family Member of the Owner, who intends to place a mobile home as the family member's primary residence as a temporarily use. The Family Member is related to the Owner as SON, and both individuals being first duly sworn according to law, depose and say:

1. Family member is defined as parent, grandparent, step-parent, adopted parent, sibling, child, step-child, adopted child or grandchild.
2. Both the Owner and the Family Member have personal knowledge of all matters set forth in this Affidavit and Agreement.
3. The Owner holds fee simple title to certain real property situated in Columbia County, and more particularly described by reference with the Columbia County Property Appraiser Tax Parcel No. 14-55-15-00460-116.
4. No person or entity other than the Owner claims or is presently entitled to the right of possession or is in possession of the property, and there are no tenancies, leases or other occupancies that affect the Property.
5. This Affidavit and Agreement is made for the specific purpose of inducing Columbia County to issue a Special Temporary Use Permit for a Family Member on the parcel per the Columbia County Land Development Regulations. This Special Temporary Use Permit is valid for 5 year(s) as of date of issuance of the mobile home move-on permit, then the Family Member shall comply with the Columbia County Land Development Regulations as amended.
6. This Special Temporary Use Permit on Parcel No. 14-55-15-00460-116 is conditional and becomes null and void if used by any other family member or person other than the named Family Member listed above. The Special Temporary Use Permit is to allow the named Family Member above to place a mobile home on the property for his primary residence only. In addition, if the Family Member listed above moves away, the mobile home shall be removed from the property within 90 days of the departure of the Family Member or the mobile home is found to be in violation of the Columbia County Land Development Regulations.
7. The site location of mobile home on property and compliance with all other conditions not conflicting with this section for permitting as set forth in these land development regulations. Mobile homes shall not be located within required yard setback areas and shall not be located within twenty (20) feet of any other building.

9. Inspection with right of entry onto the property, but not into the mobile home by the County to verify compliance with this section shall be permitted by owner and family member. The Land Development Regulation Administrator, and other authorized representatives are hereby authorized to make such inspections and take such actions as may be required to enforce the provisions of this Section.
10. The mobile home shall be hooked up to appropriate electrical service, potable well and sanitary sewer facilities (bathroom and septic tank) that have been installed pursuant to permits issued by the Health Department and County Building and Zoning Department, where required.
11. Recreational vehicles (RV's) as defined by these land development regulations are not allowed under this provision (see Section 14.10.2#10).
12. Upon expiration of permit, the mobile home shall be removed from the property within six (6) months of the date of expiration, unless extended as herein provided by Section 14.10.2 (#7).
13. This Affidavit and Agreement is made and given by Affiants with full knowledge that the facts contained herein are accurate and complete, and with full knowledge that the penalties under Florida law for perjury include conviction of a felony of the third degree.

We Hereby Certify that the facts represented by us in this Affidavit are true and correct and we accept the terms of the Agreement and agree to comply with it.

Dewitt

Tina

Lollie Dewitt Law
Owner

Lollie Dwayne Law Jr
Family Member

LOLLIE DEWITT LAW + TINA T. LAW
Typed or Printed Name

LOLLIE DWAYNE LAW
Typed or Printed Name

Subscribed and sworn to (or affirmed) before me this 22 day of JUNE, 2012, by LOLLIE DEWITT LAW + TINA T. LAW (Owner) who is personally known to me or has produced as identification.

Craig W. Wacha
Notary Public

Subscribed and sworn to (or affirmed) before me this 22 day of JUNE, 2012, by LOLLIE DWAYNE LAW (Family Member) who is personally known to me or has produced as identification.

Craig W. Wacha
Notary Public

COLUMBIA COUNTY, FLORIDA

By: Brian L. Kepner
Name: BRIAN L. KEPNER
Title: Land Development Regulation Administrator

