
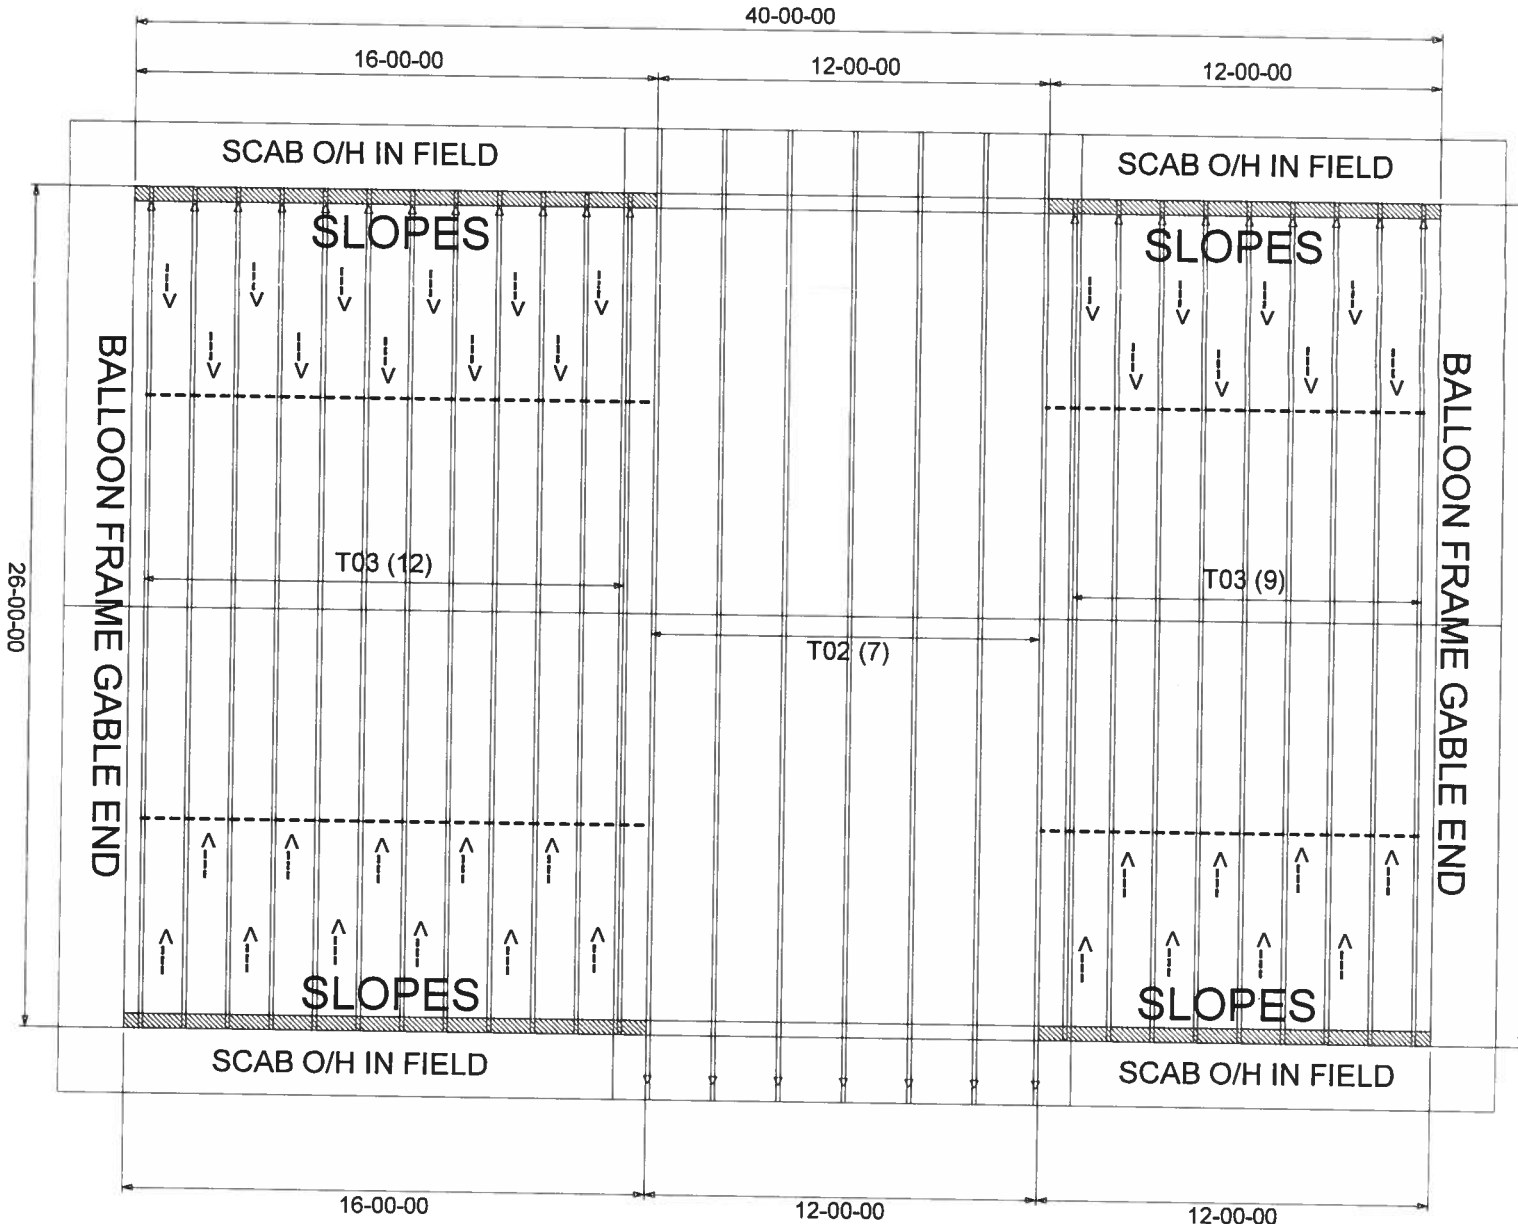


18" DEEP - 24" O/C FLOORS

10/12 - 5.75/12 PITCH - 24" O/H

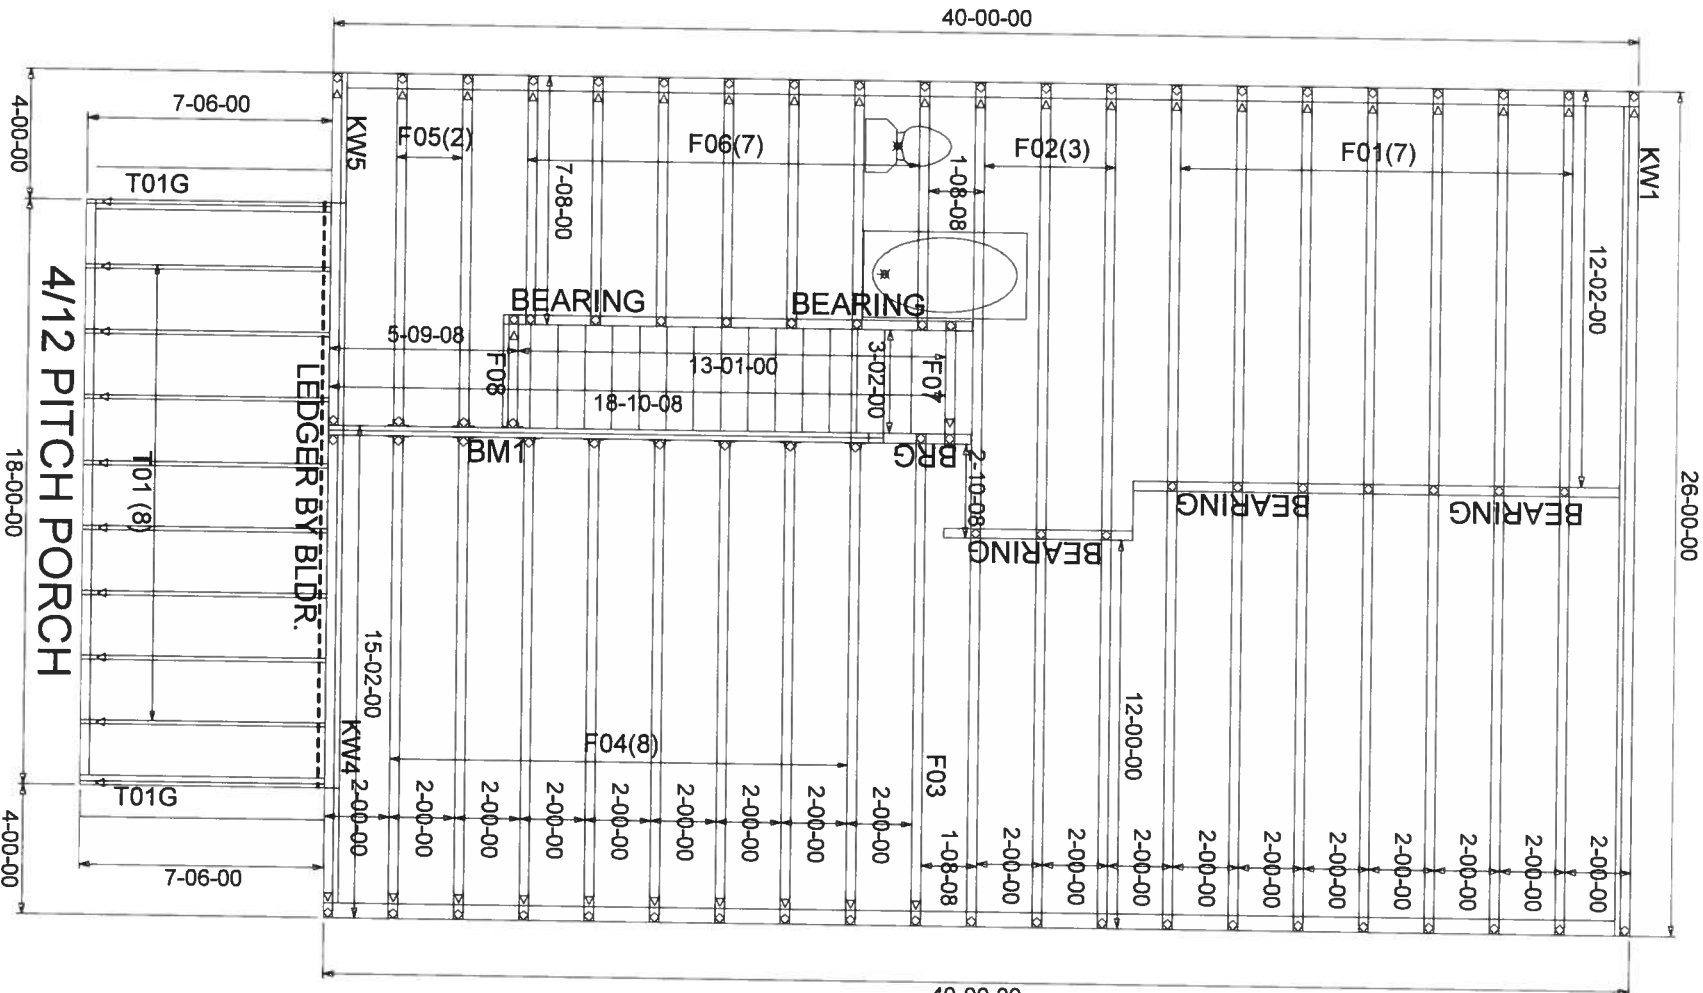

T03'S ARE 16" O/C TOP CHORD BEARING

BEARING HEIGHT SCHEDULE

	9' 1-1/8"
	4' 1-1/8"

PORCH PLATE
HEIGHT PER PLANS

NOTES:

- 1) REFER TO HB 91 (RECOMMENDATIONS FOR HANDLING INSTALLATION AND TEMPORARY BRACING) REFER TO ENGINEERED DRAWINGS FOR PERMANENT BRACING REQUIREMENTS
- 2) ALL TRUSSES INCLUDING TRUSSES UNDER VALLEY FRAMING MUST BE CORDED EITHER ALTERNATE BRACING REQUIREMENTS
- 3) ALL VALLEYS ARE TO BE CONVENTIONALLY FRAMED BY BUILDER
- 4) ALL TRUSSES ARE DESIGNED FOR 2 O.C. RANDOM SPACING, UNLESS OTHERWISE NOTED
- 5) ALL WALLS SHOWN ON PLACEMENT PLAN ARE CONSIDERED TO BE LOAD BEARING, UNLESS OTHERWISE NOTED
- 6) 5/42 TRUSSES MUST BE INSTALLED WITH THE TOP BEING UP
- 7) BEAM/JOIST/INTEL. (ROR) TO BE FURNISHED BY BUILDER



Jacksonville
Tampa
Lake City

MORGAN RES.

FL Approval Codes - Mitek Plates #'s 2197.2 - 2197.4, Versa-Lam #1644-R4 & BCI Joists #1392-R4

DATE	7-31-19	BY	KLH	2035952
DATE	7-31-19	BY	KLH	2035952
DATE	7-31-19	BY	KLH	2035952