


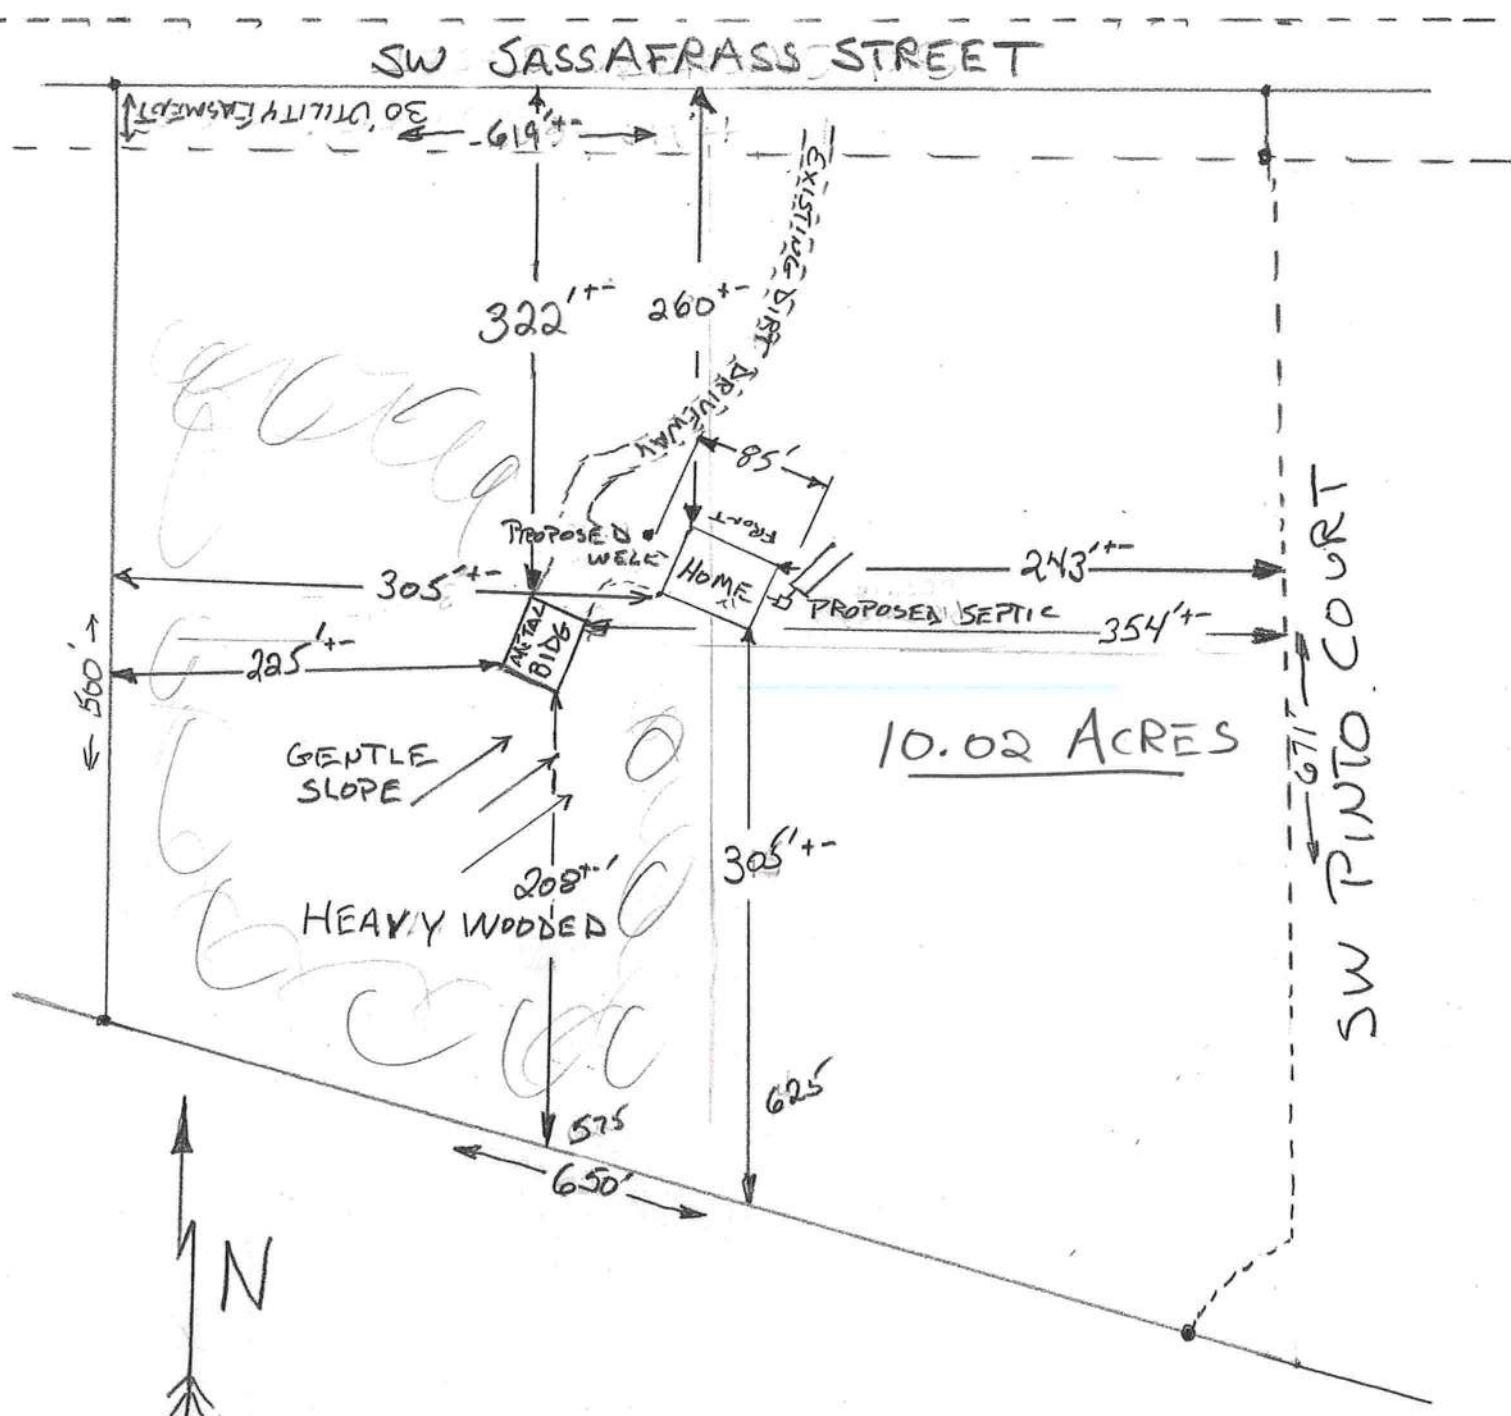


PLOT PLAN FOR:
WILLIAM W. and ROBIN C. WENTWORTH
PARCEL ID # 07-65-17-03816-320
ALSO KNOWN AS
912 SW SASSAFRAS STREET
FORT WHITE, COLUMBIA COUNTY

Application for Onsite Sewage Disposal System Construction Permit. Part II Site Plan
 Permit Application Number: 21-1338

ALL CHANGES MUST BE APPROVED BY THE COUNTY HEALTH UNIT

(58)

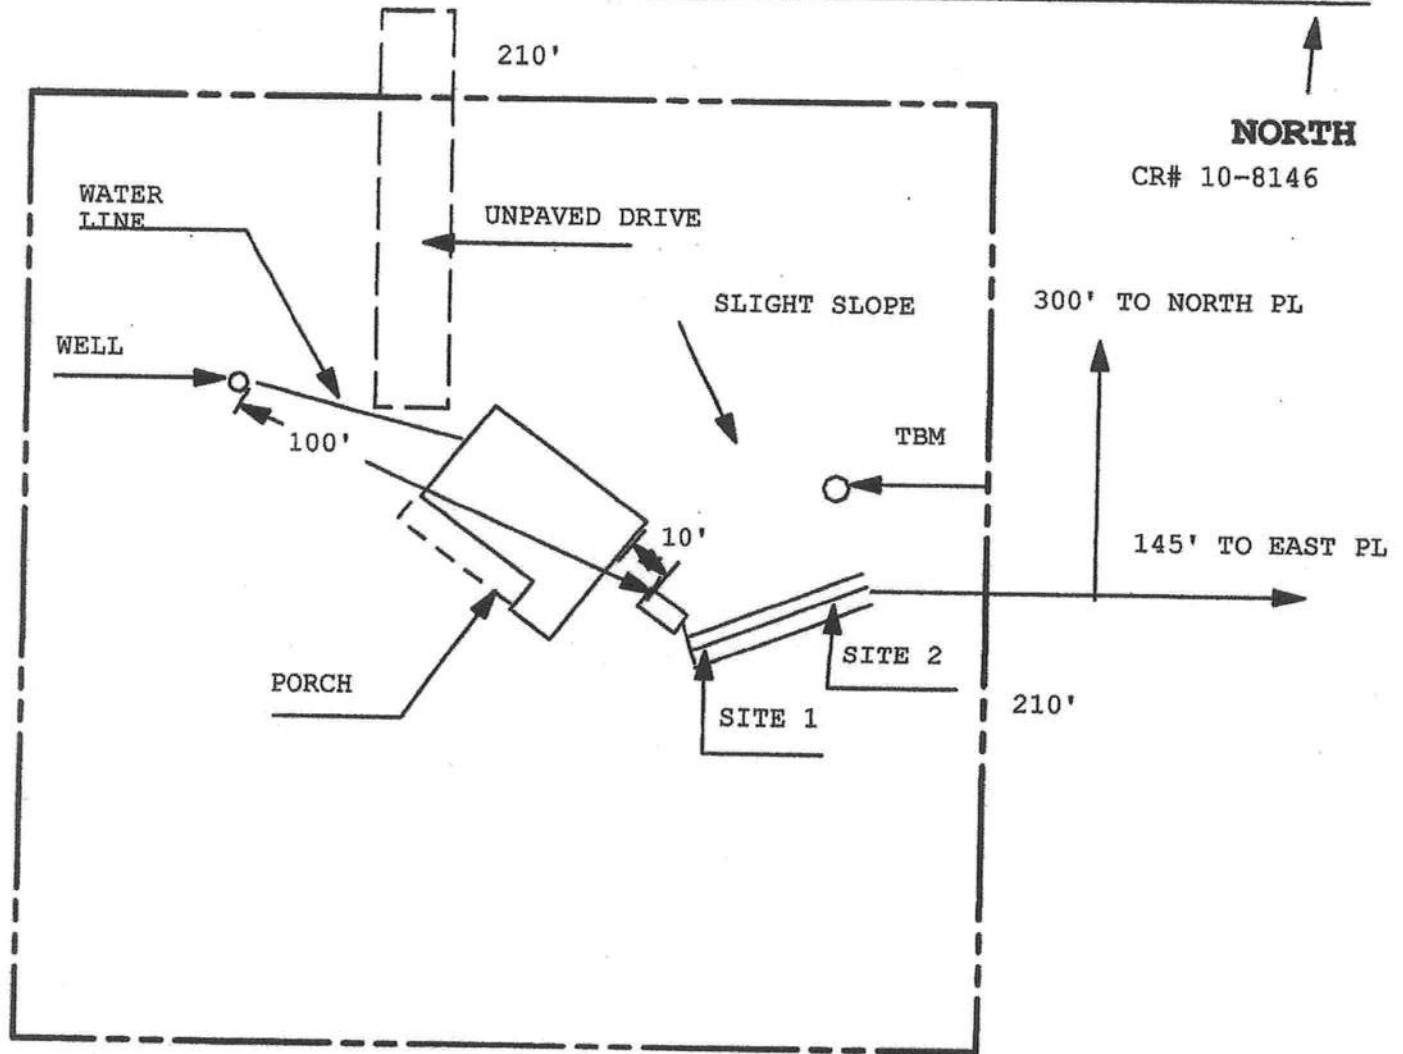

NO WELLS WITHIN 100'

1 INCH = 40 FEET

Site Plan Submitted By Paul R. Lloyd Date 4/3/21
 Plan Approved Not Approved Date 4/12/2021
 By Kelly R. Colleen Whit CPHU

Notes: _____