




Floor Plan

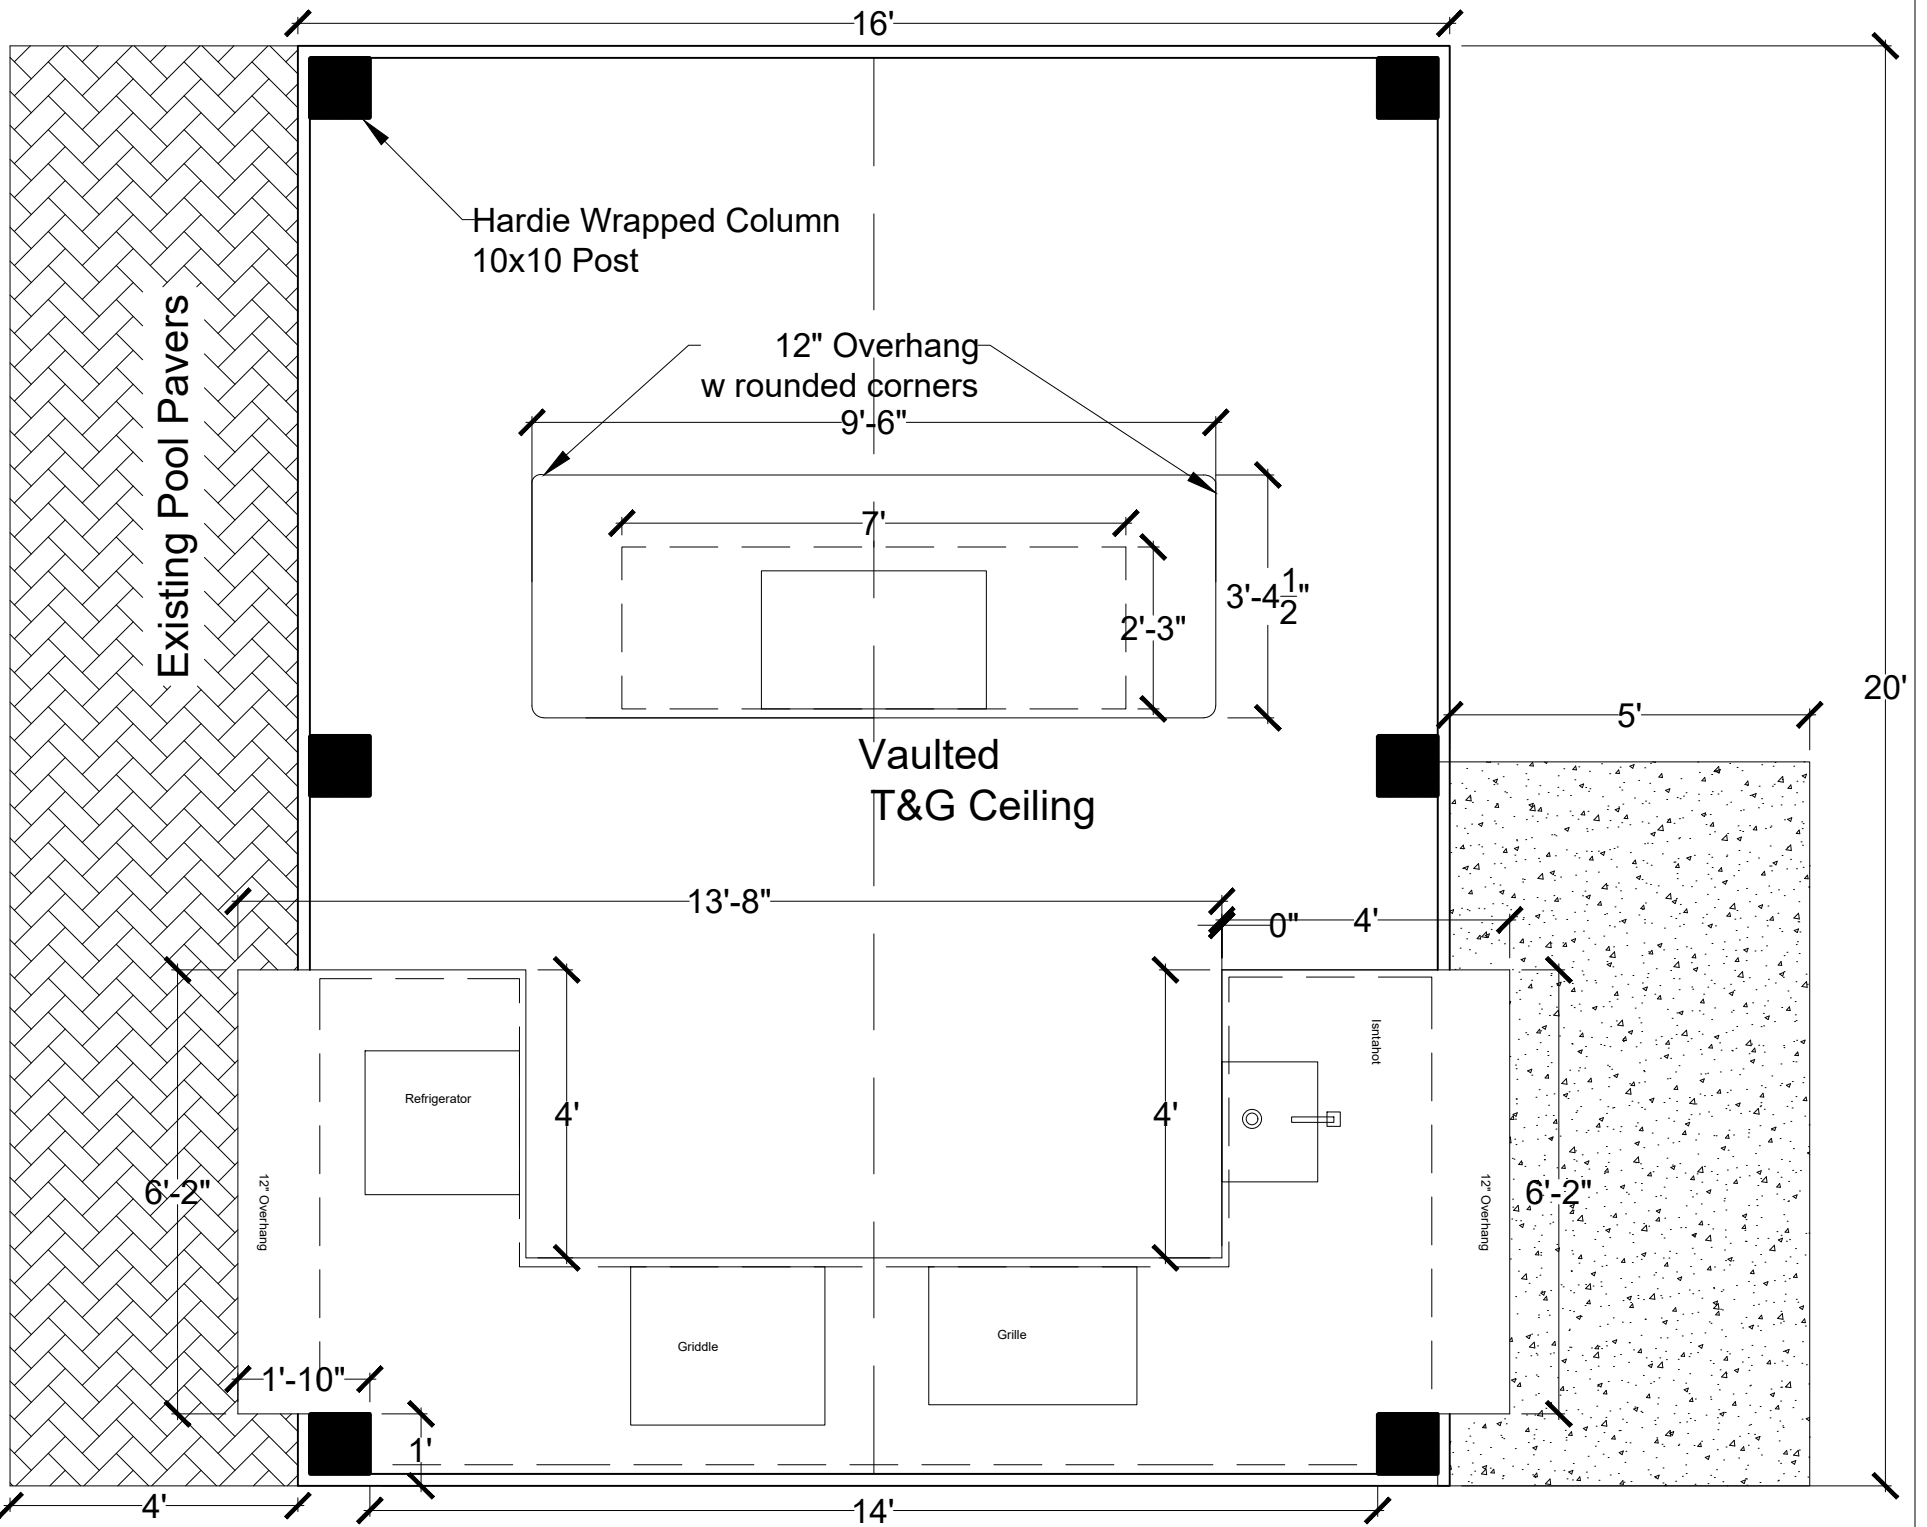


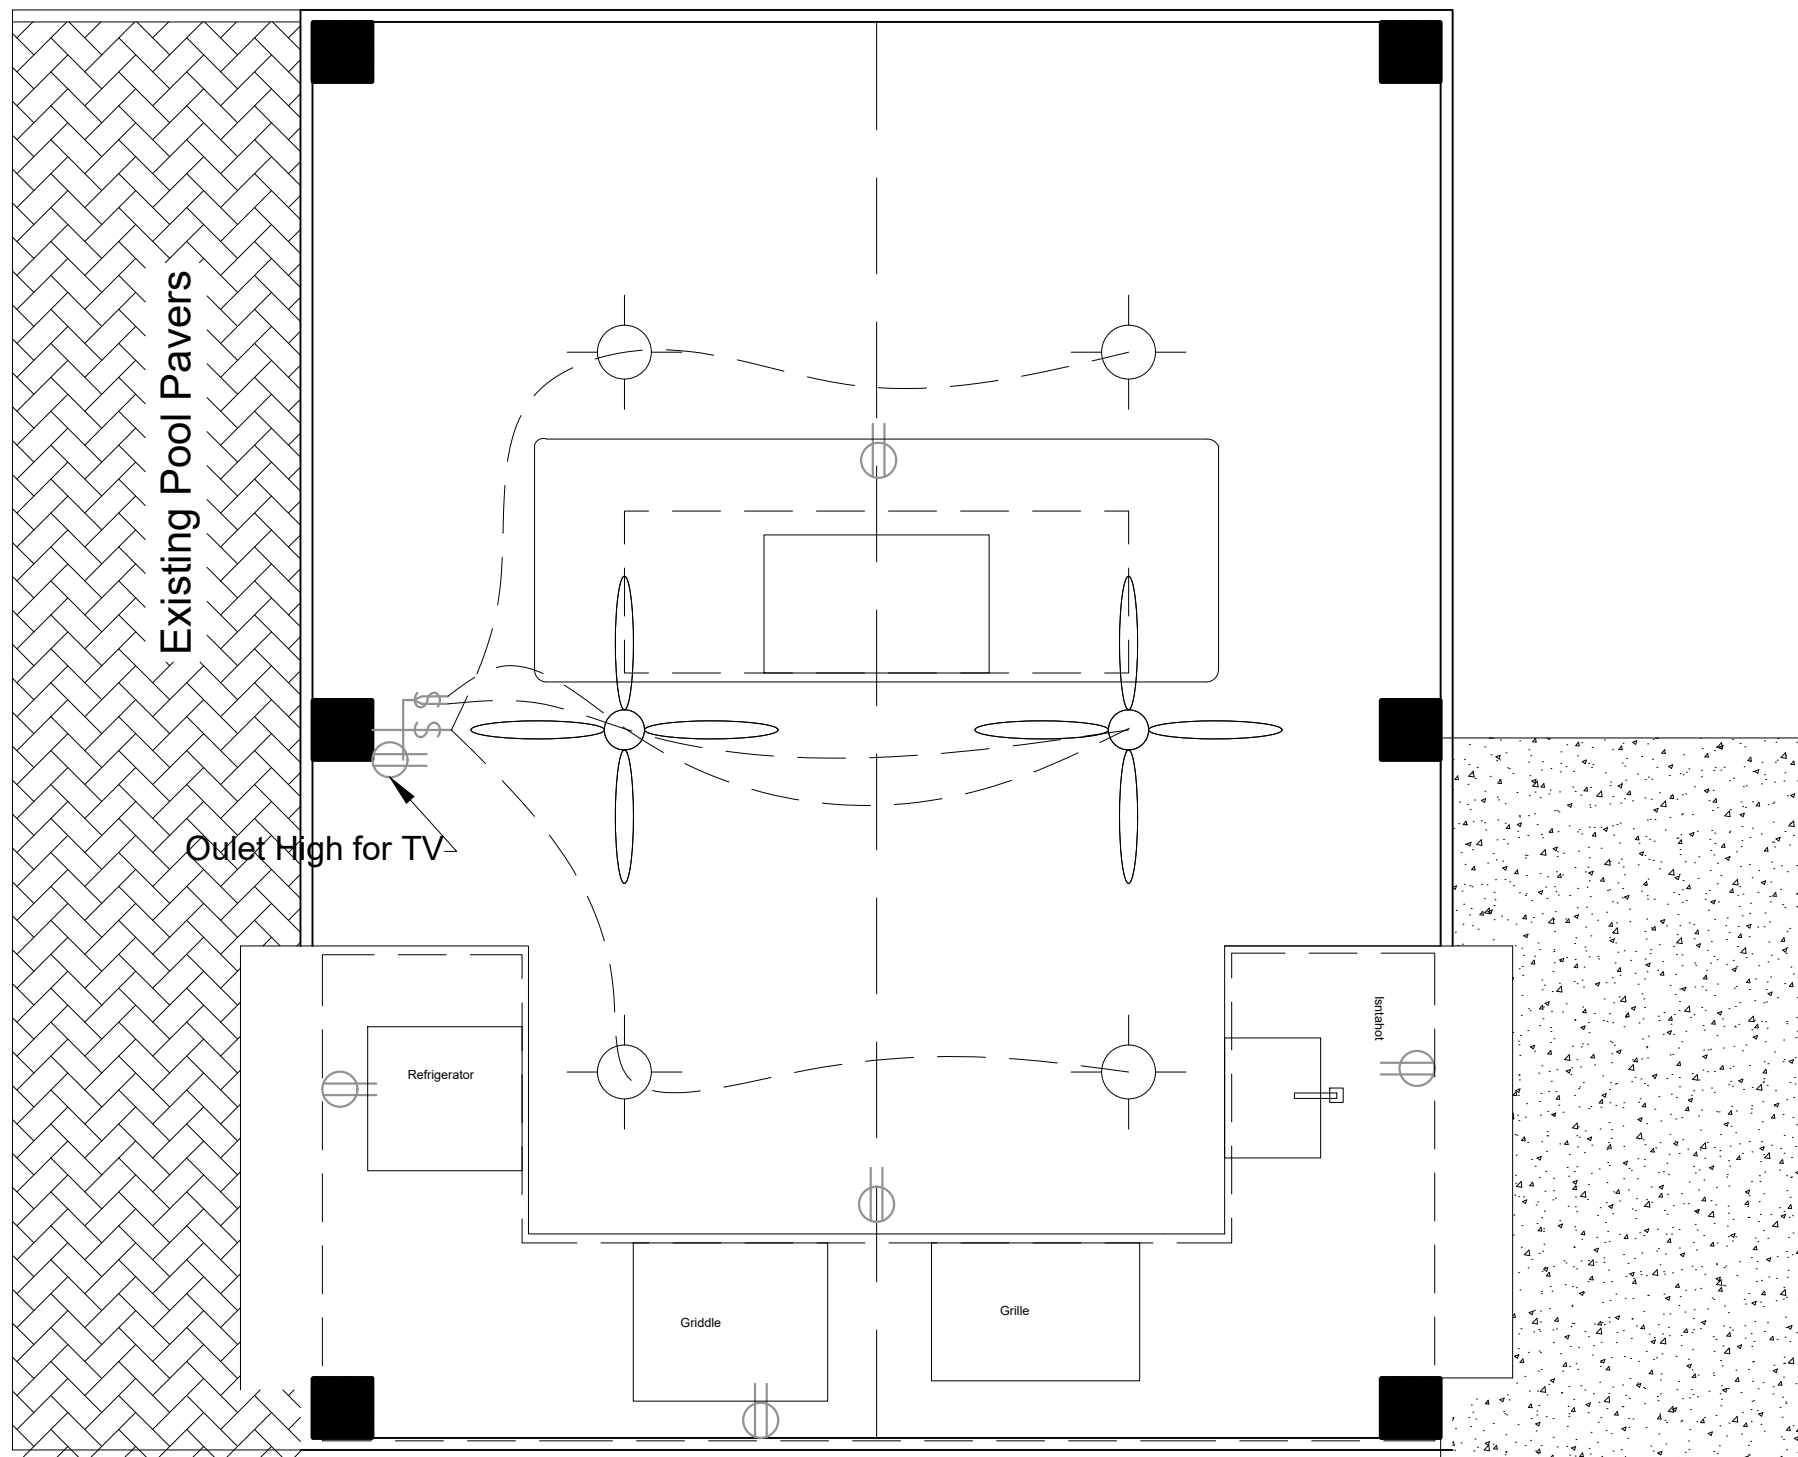


Electrical Plan

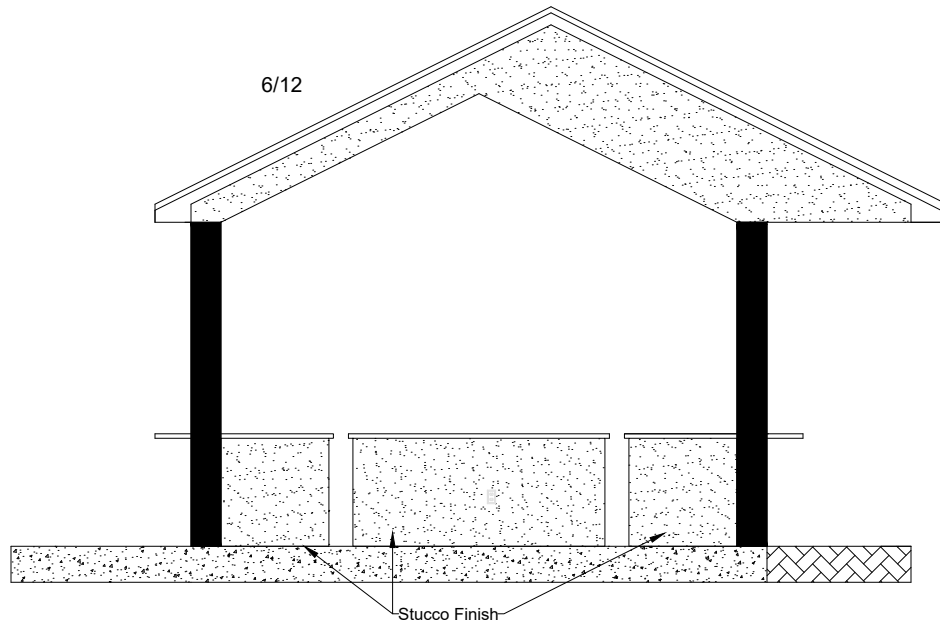


Side

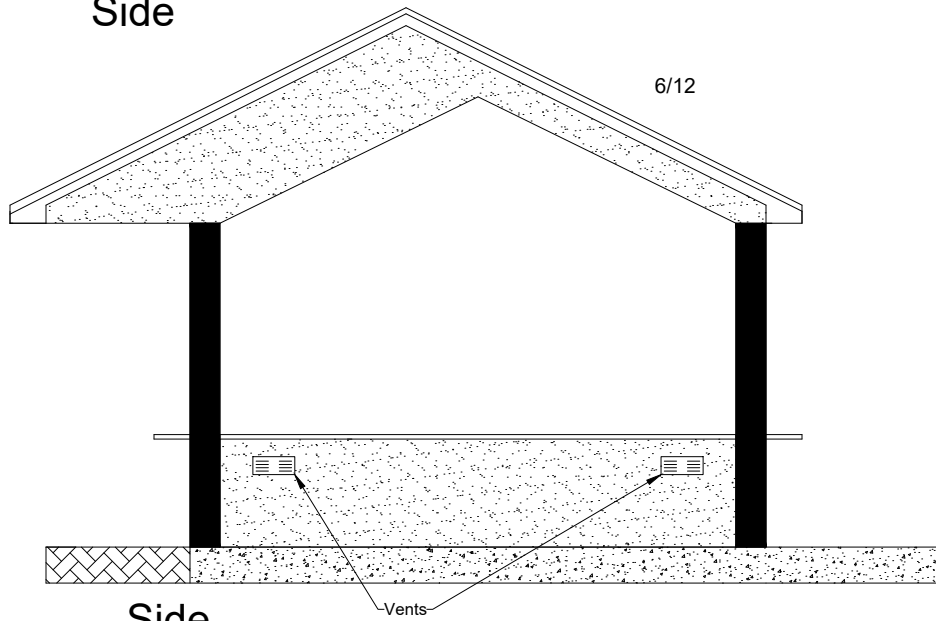


Side

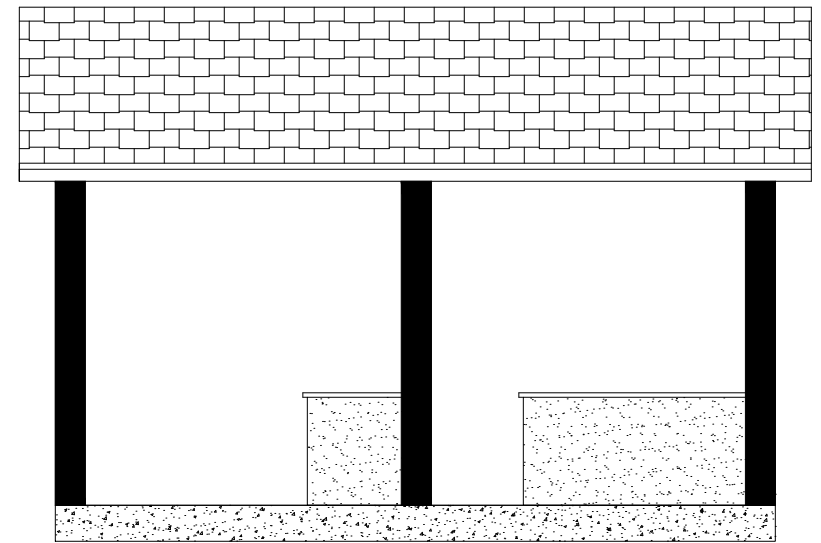


Front View

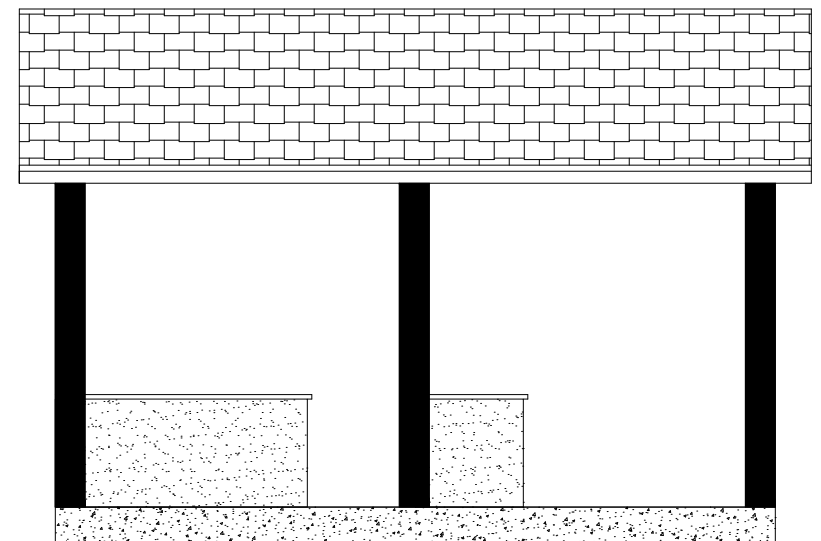

Back View

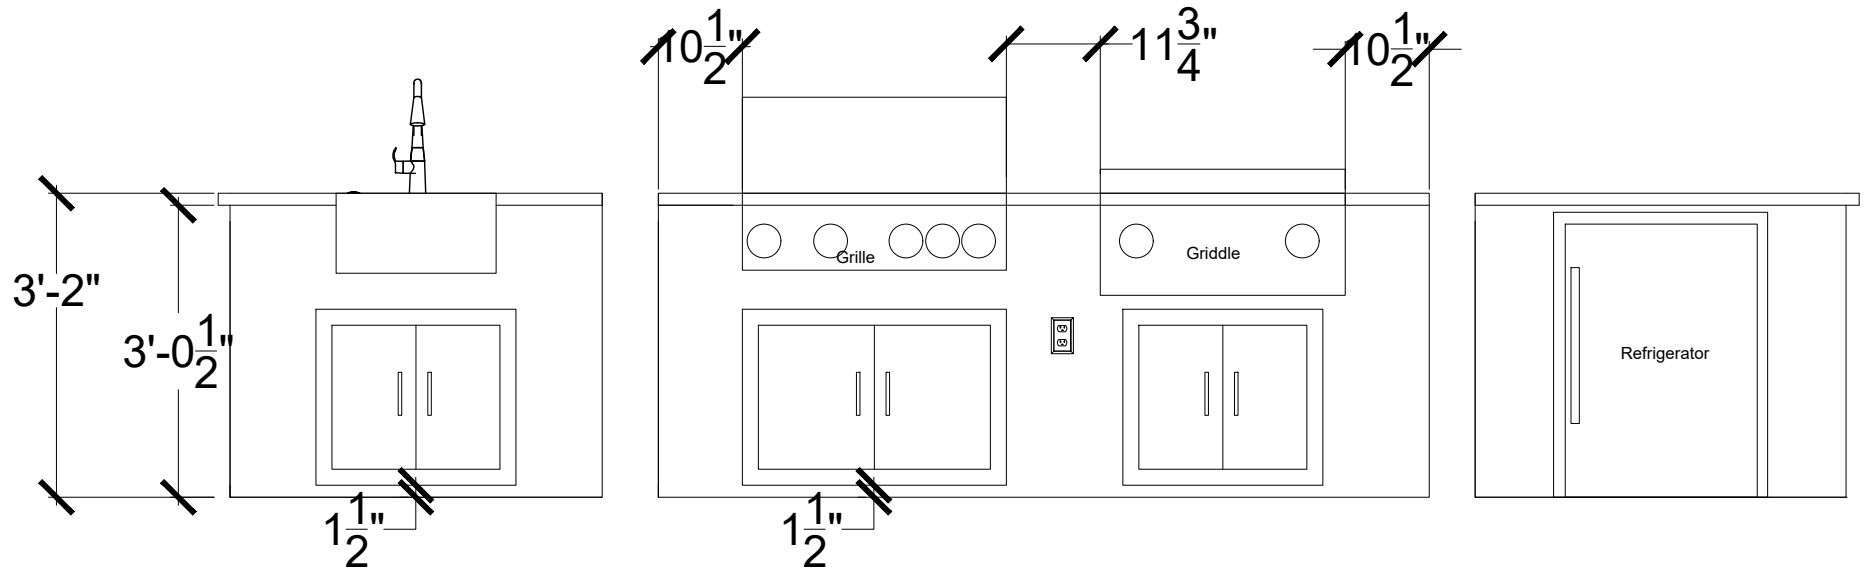

Main Kitchen Cabinet Elevation

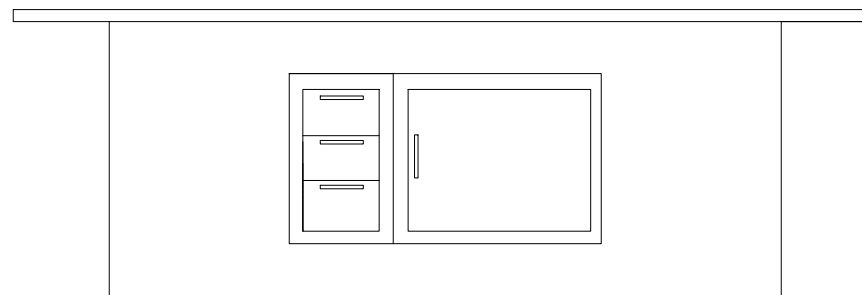

Island Cabinet Elevation