


FOUNDATION/FLOOR FRAMING PLAN

Note: Minimum height bottom of floor joists shall be Elevation 34'4".

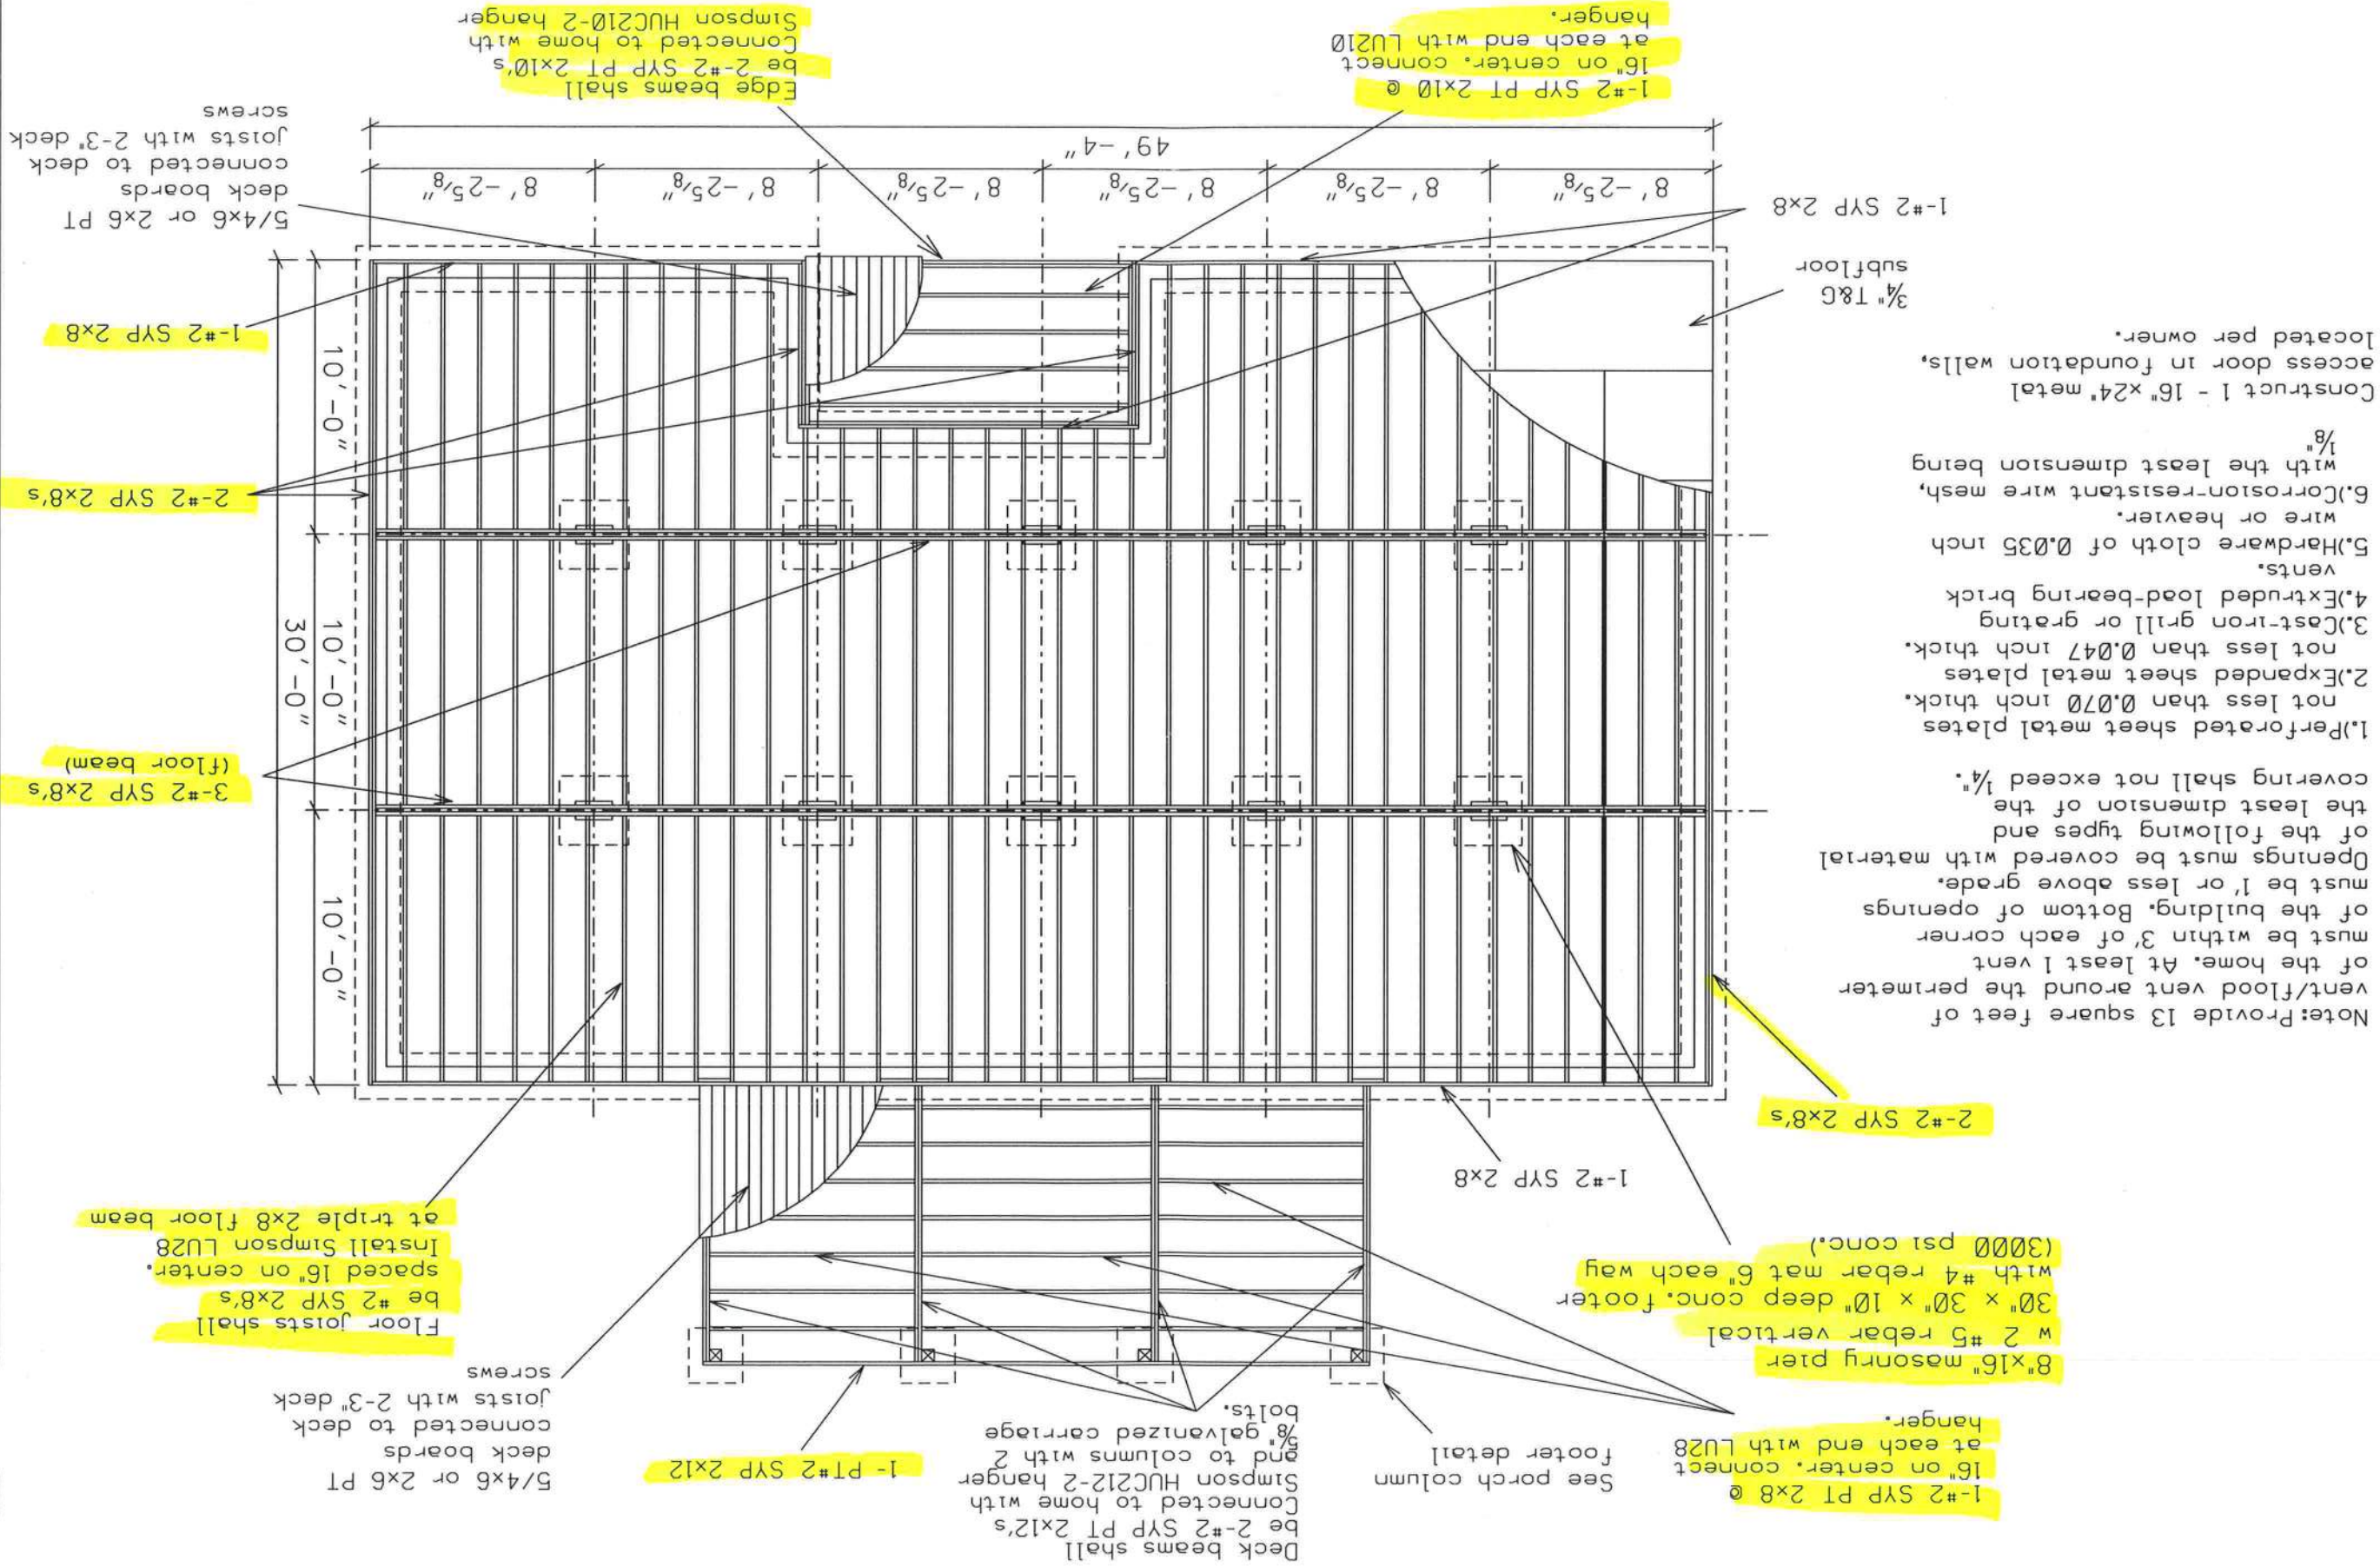

BLACKWELL RESIDENCE PLANS
COLUMBIA COUNTY, FL

PLANS PREPARED BY:
MARTY J. HUMPHRIES P.E. # 51976
7932 240TH ST., O'BRIEN, FL 32071

SHEET
9
OF
10

