



CONNECTION DETAILS

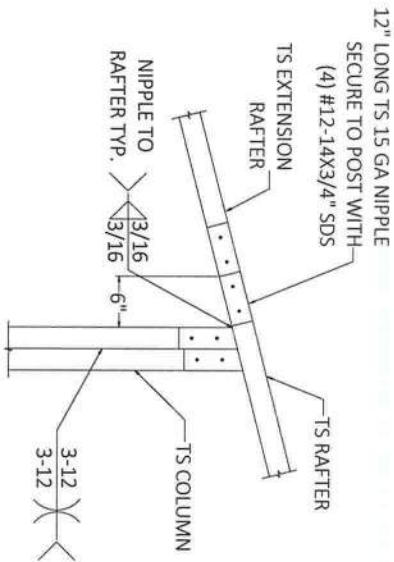


DETAIL 11A

SIDE EXTENSION RAFTER/COLUMN CONNECTION
FOR RAFTER SPANS LESS THAN 12'-0"

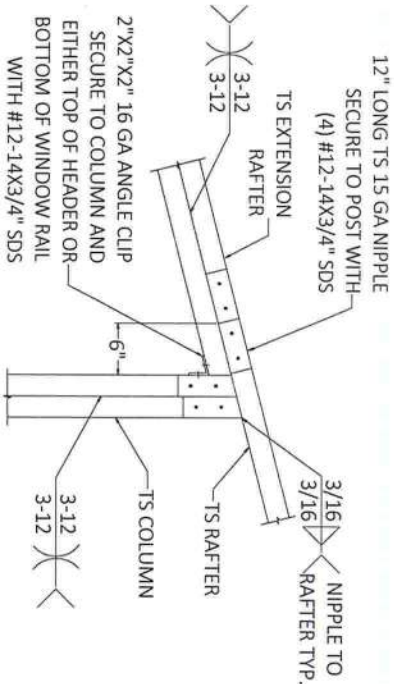


DETAIL 11B

SIDE EXTENSION RAFTER/COLUMN CONNECTION
FOR RAFTER SPANS BETWEEN 12'-0" AND 16'-0"

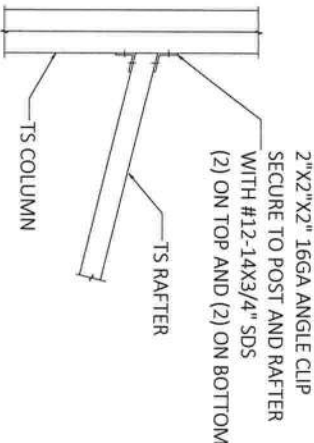


DETAIL 12A

LEAN TO RAFTER/COLUMN CONNECTION
FOR RAFTER SPANS LESS THAN 12'-0"

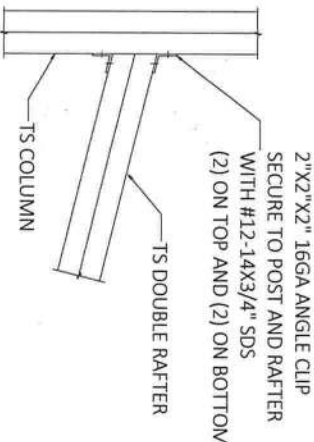


DETAIL 12B

LEAN TO RAFTER/COLUMN CONNECTION
FOR RAFTER SPANS BETWEEN 12'-0" AND 16'-0"

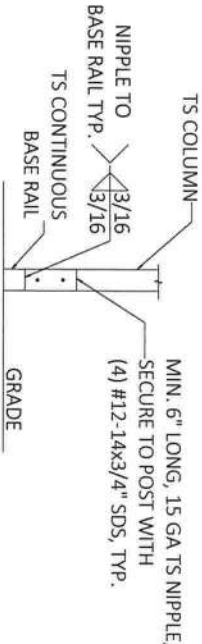

DETAIL 13A

LEAN-TO POST CONNECTION

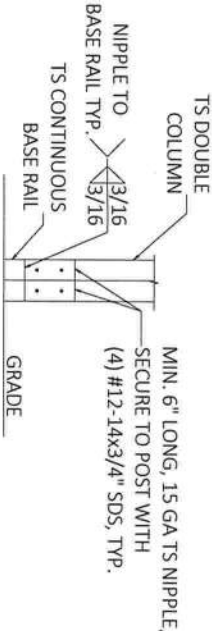

DETAIL 13B

LEAN-TO DOUBLE POST CONNECTION



FLORIDA ENGINEERING LLC
4161 TAMIAMI TRAIL, UNIT 101
PORT CHARLOTTE, FLORIDA 33952
(941) 391-5980
FLEng.com
Orders@FLEng.com

PROJECT NO. 2408180

LICENSE #30782

Richard E. Walker, P.E. #61240
DATE: 03/27/2024

CONTRACTOR:
BEST METAL BUILDINGS LLC
484 NW TURNER AVE
LAKE CITY FL 32055

PROJECT ADDRESS:
GENERIC PLANS
30' WIDE FULLY OPEN

DESIGN DATE: 03/26/2024


REVISION 1: DATE

REVISION 2: DATE


DRAWN BY: JS

SCALE: NTS

SHEET: 9 OF 11

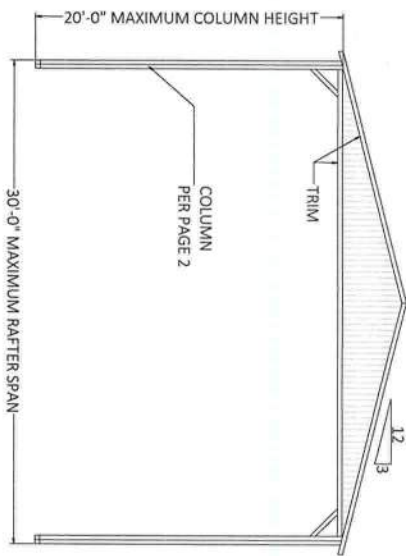


TYPICAL BOX EAVE END ELEVATION

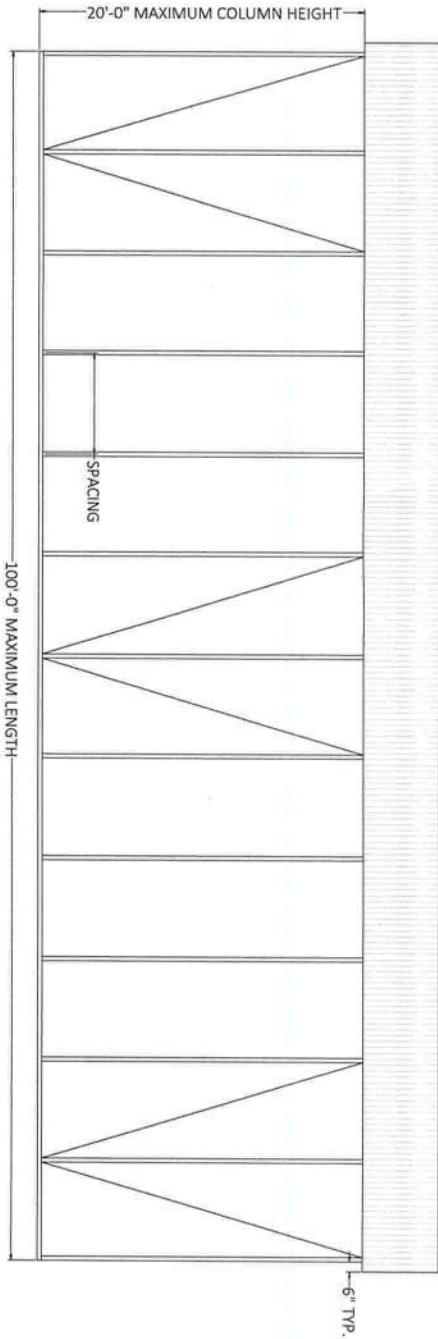


TYPICAL BOX EAVE SIDE ELEVATION

(REFER PG - 2 & PG-3 FOR SPACING REQUIREMENTS)

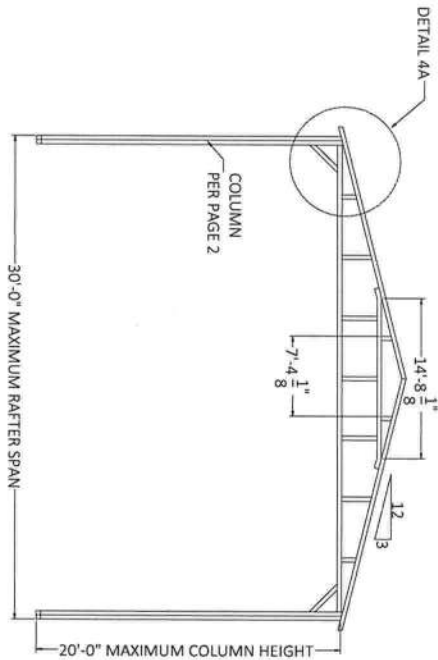


TYPICAL BOX EAVE END WALL - FRAMING

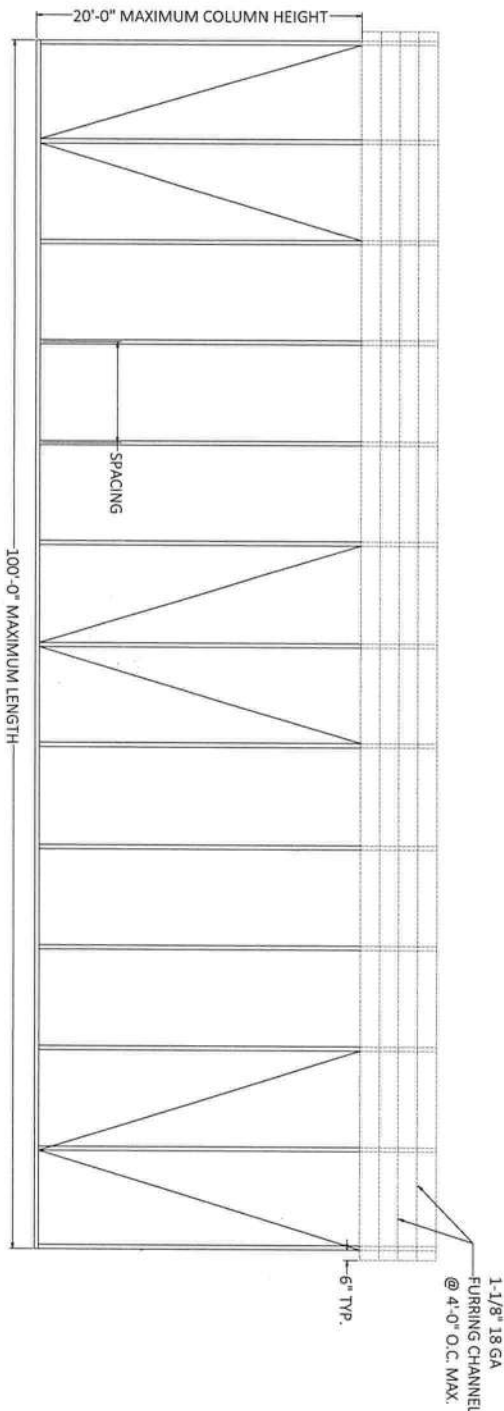


TYPICAL BOX EAVE SIDE WALL - FRAMING

(REFER PG - 2 & PG-3 FOR SPACING REQUIREMENTS)

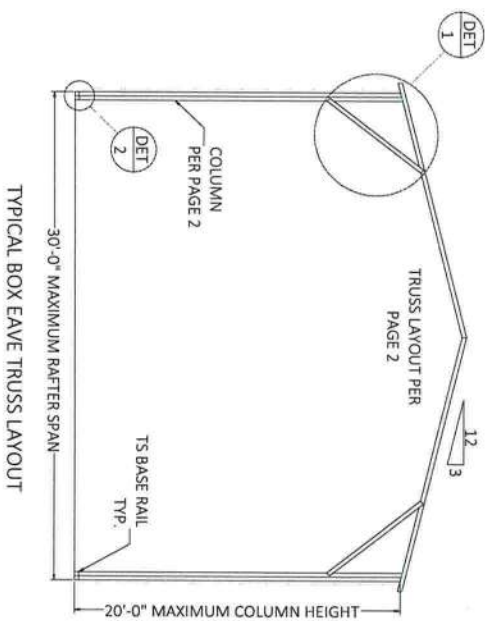

TYPICAL BOX EAVE TRUSS LAYOUT

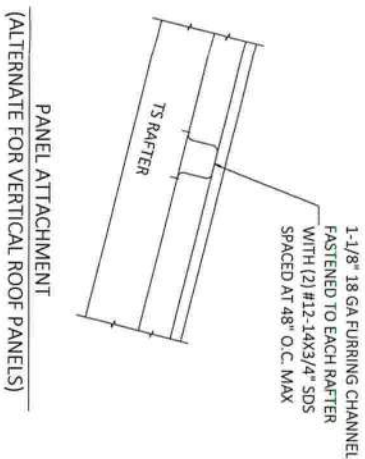


Richard E. Walker, P.E. #61240

DATE: 03/27/2024

LICENSE #30782

FLEng.com
Orders@FLEng.com



PROJECT NO. 2408180

FLORIDA ENGINEERING LLC
4161 TAMIAMI TRAIL, UNIT 101
PORT CHARLOTTE, FLORIDA 33952
(941) 391-5980

CONTRACTOR:
BEST METAL BUILDINGS LLC
484 NW TURNER AVE
LAKE CITY FL 32055

PROJECT ADDRESS:
GENERIC PLANS
30' WIDE FULLY OPEN

DESIGN DATE: 03/26/2024

REVISION 1: DATE

REVISION 2: DATE

DRAWN BY: JS

SCALE: NTS

10 OF 11