


This item has been digitally signed and sealed by Richard E. Walker, P.E. on the date adjacent to the seal. Printed copies of this document are not considered signed and sealed and the signature must be verified on any electronic copies.

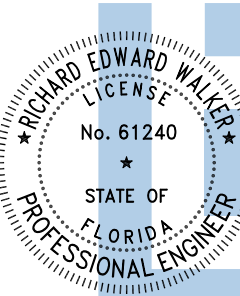

Digitally signed
by Richard E Walker
Date:
2025.01.02
14:19:57-05'00'

SCOPE OF WORK:
PROPOSED METAL BUILDING FOUNDATION & EXTERNAL SHELL STRUCTURAL DESIGN ONLY. ALL OTHER REQUIRED PERMITS TO BUILD OUT TO A HABITABLE LIVING SPACE ARE TO BE BY OTHERS, INCLUDING BUT NOT LIMITED TO, ELECTRICAL, PLUMBING, ENERGY CALCULATIONS, ETC.


- FRAMING NOTES:
1. ALL FRAME MEMBERS ARE 2.5"X2.5"X14 GA TS U.N.O.
 2. MAX. RAFTER SPACING = 4'-0"
 3. U-BRACE = 2.5"X2"X18 GA CHANNEL
 4. PURLIN = 1.5" X 18GA HAT CHANNEL
 5. KNEE BRACE = 2.5"X2"X18GA CHANNEL
 6. R1=2.5" X 2.5"X14 GA TS LEAN TO RAFTER
 7. R2=2.5" X 2.5"X14 GA TS LEAN TO RAFTER

- - 2.5X2.5X14GA COLUMN
■ - (2) 2.5X2.5X14GA COLUMN

FLORIDA ENGINEERING LLC
4161 TAMiami TRAIL, UNIT 101
PORT CHARLOTTE, FLORIDA 33952
(941) 391-5980
FLEng.com
Orders@FLEng.com

CA CERT. #30782

PROJECT NO. 2434511

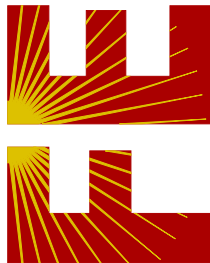

CONTRACTOR:
TUBULAR BUILDING SYSTEMS
P.O. BOX. 2254
LAKE CITY, FL 32056

PROJECT ADDRESS:
GIANOULIS
1088 SW UTAH ST
FORT WHITE, FL 32038

DESIGN DATE: 12/18/2024

REVISION 1: DATE

REVISION 2: DATE








DRAWN BY: TCP

SCALE: NTS

SHEET:

02

SIDE PURLIN NOTE:
CUT PURLINS AS NECESSARY FOR WINDOW AND DOOR OPENINGS. ROLL-UP AND SWINGING DOORS REQUIRE A SECTION OF PURLIN ACROSS THE TOP OF OPENING.
WINDOWS REQUIRE A SECTION OF PURLIN TOP AND BOTTOM.

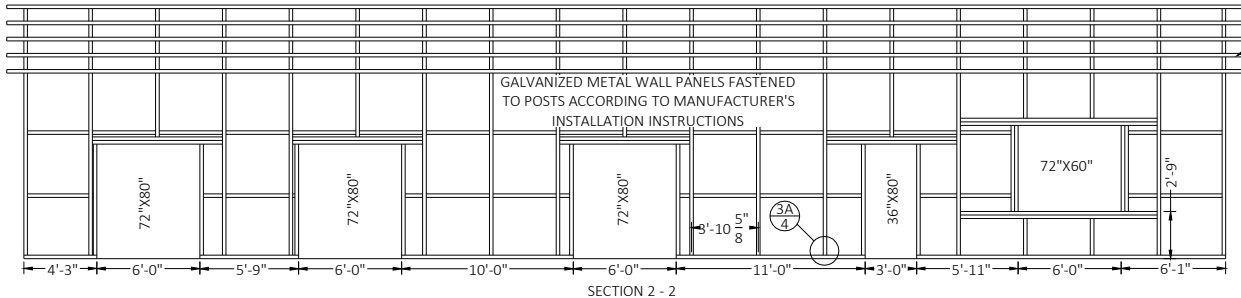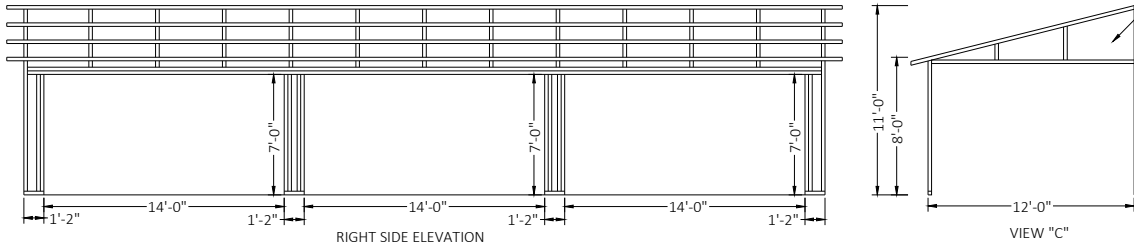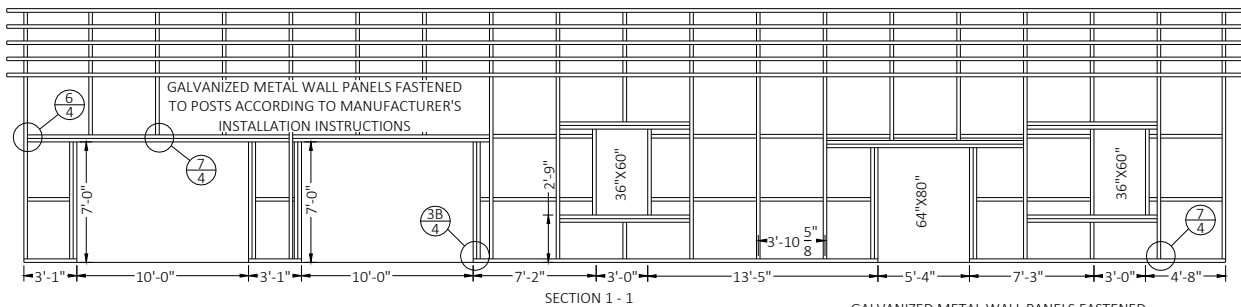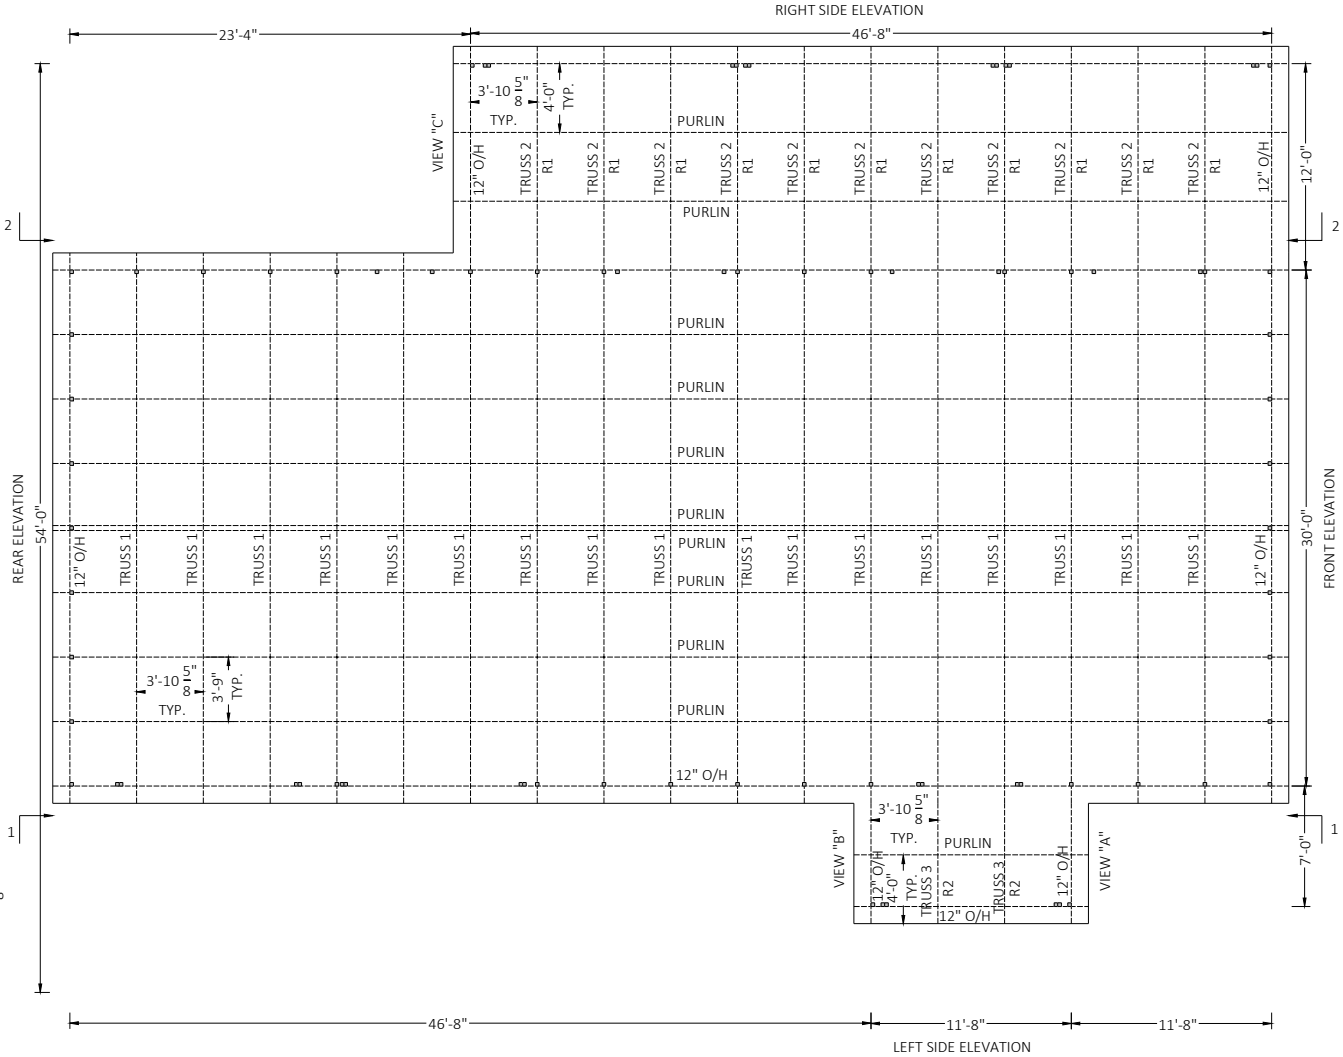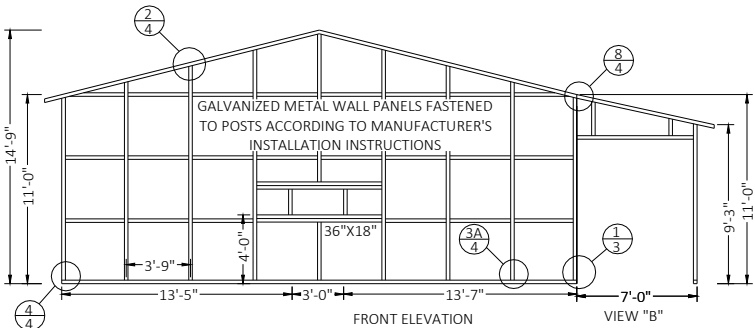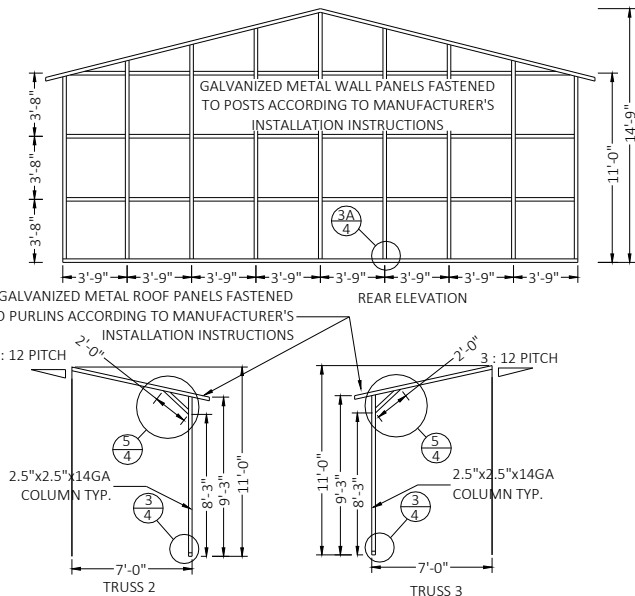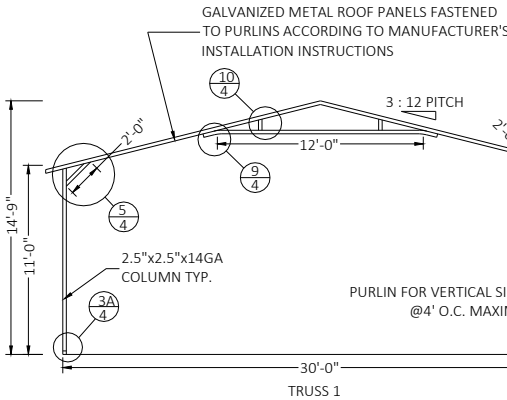

1.5" 18 GAUGE FURRING CHANNEL SPACED AT 4'-0" (MAX.) O.C. AND FASTENED TO EACH RAFTER WITH (2) #12-14 x 3/4" SDF'S

