



STATE OF FLORIDA
DEPARTMENT OF ENVIRONMENTAL PROTECTION
ONSITE SEWAGE TREATMENT AND DISPOSAL
SYSTEM (OSTDS)

PERMIT NO: 22-0686
DATE PAID: 8/11/22
FEE PAID: 310.00
RECEIPT #: 182143

APPLICATION FOR CONSTRUCTION PERMIT

APPLICATION FOR:

☒ New System ☐ Existing System ☐ Holding Tank ☐ Innovative
☐ Repair ☐ Abandonment ☐ Temporary

APPLICANT:

Weidus Shouse & Cristovano Panozzo EMAIL: rockyford@windstream.net

AGENT:

A&B Construction

TELEPHONE: 386-497-2311

MAILING ADDRESS:

546 SW Dutch St, Ft. White, FL.

TO BE COMPLETED BY APPLICANT OR APPLICANT'S AUTHORIZED AGENT. SYSTEMS MUST BE CONSTRUCTED BY A PERSON LICENSED PURSUANT TO 489.105(3)(m) OR 489.552, FLORIDA STATUTES. IT IS THE APPLICANT'S RESPONSIBILITY TO PROVIDE DOCUMENTATION OF THE DATE THE LOT WAS CREATED OR PLATTED (MM/DD/YY) IF REQUESTING CONSIDERATION OF STATUTORY GRANDFATHER PROVISIONS.

PROPERTY INFORMATION

OSTDS REMEDIATION PLAN? ☒ Y ☐ N

LOT: 4 BLOCK: NA SUBDIVISION: Dak Hammock PLATTED: _____

PROPERTY ID #: 31-45-17-08921-104 ZONING: _____ I/M OR EQUIVALENT: ☐ Y ☐ N

PROPERTY SIZE: 5.57 ACRES WATER SUPPLY: ☒ PRIVATE PUBLIC ☐ ≤ 2000 GPD ☐ > 2000 GPD

IS SEWER AVAILABLE AS PER 381.0065, FS? ☒ Y ☐ N DISTANCE TO SEWER: NA FT

PROPERTY ADDRESS: 1254 SW Wester Dr, Lake City, FL.

DIRECTIONS TO PROPERTY: TL onto NW main Blvd, TR onto FL-478, TL onto SW Wester Rd.

BUILDING INFORMATION

☒ RESIDENTIAL ☐ COMMERCIAL

Unit No. Type of Establishment No. of Bedrooms Building Area Sqft Commercial/Institutional System Design Table I, Chapter 62-6, FAC

1 SF Residential 2 1344

2

3

4

☐ Floor/Equipment Drains ☐ Other (Specify) _____

SIGNATURE: William A. Bishop

DATE:

8-5-22


STATE OF FLORIDA
DEPARTMENT OF ENVIRONMENTAL PROTECTION
APPLICATION FOR CONSTRUCTION PERMIT

Permit Application Number 22-0684

Shouse & Panozzo

PART II - SITEPLAN

Scale: Each block represents 10 feet and 1 inch = 40 feet.

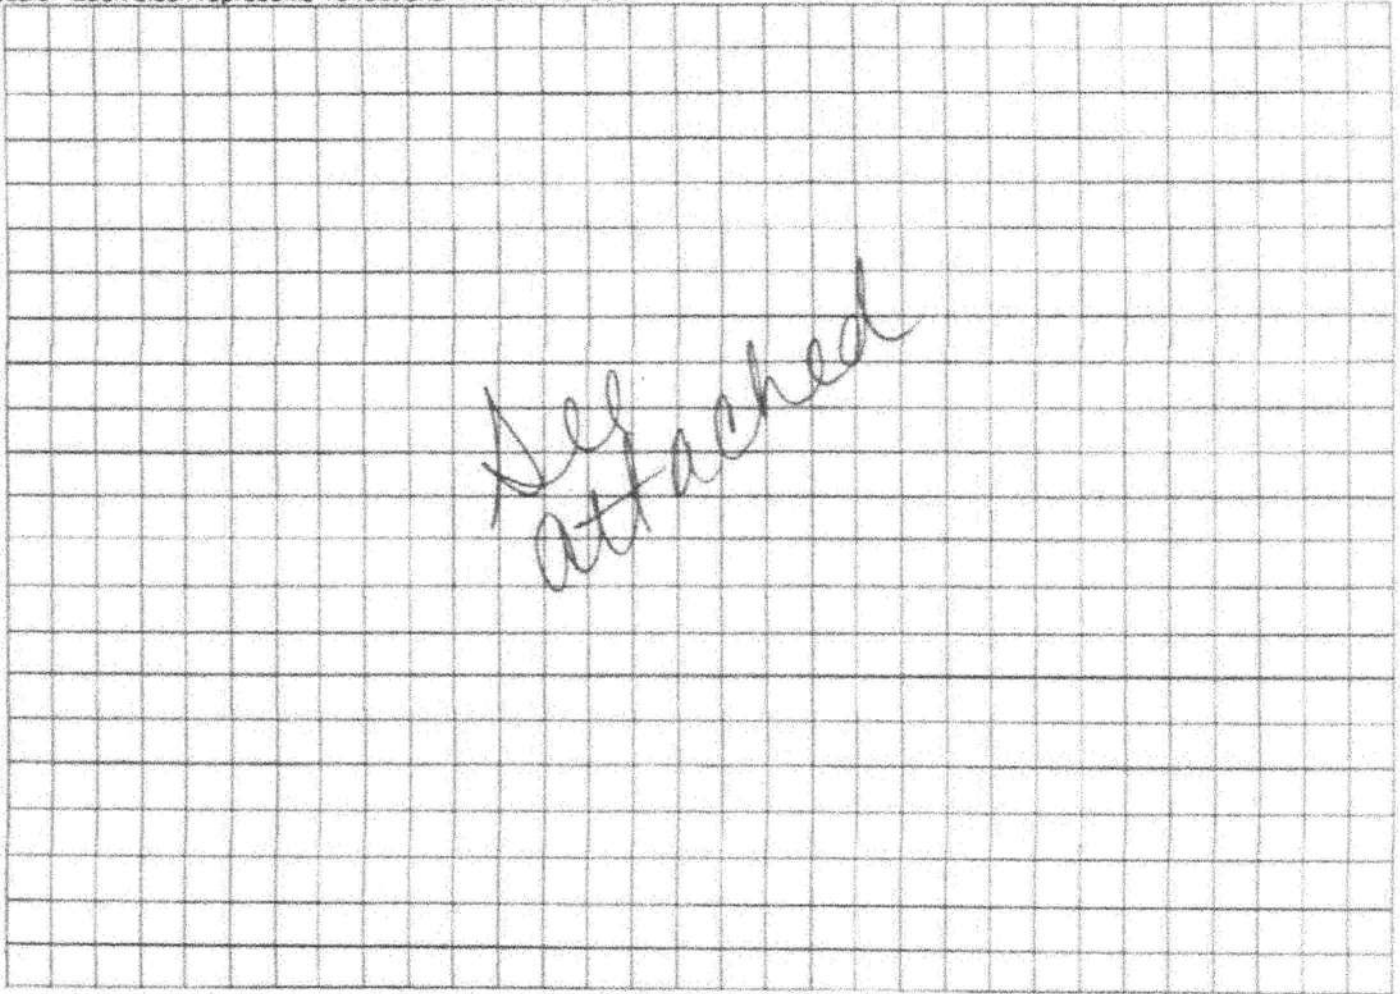

Notes: _____

Site Plan submitted by: William A. Bishop Jr.

master contractor

Plan Approved A

Not Approved _____

Date 8/19/22

By [Signature] [Signature] County Health Department

ALL CHANGES MUST BE APPROVED BY THE COUNTY HEALTH DEPARTMENT

DEP 4015, 08-21-2022 (Obsoletes previous editions which may not be used)

Incorporated: 62-6.004, F.A.C.

22-0686
Shouse & Panozzo

1 in = 40 ft.
8-5-22

↑N



1 acre of 5.57



William A. Bishop II