

DATE 09/27/2005

Columbia County Building Permit

PERMIT

This Permit Expires One Year From the Date of Issue

000023659

APPLICANT CHRISTY GALAS PHONE 352.861.7581
ADDRESS POB 6650 OCALA FL 34478
OWNER H.A. BUIE, SR. PHONE 352.307.8888
ADDRESS 141 SE MAID MARION HIGH SPRINGS FL 32643
CONTRACTOR WENDELL CREWS PHONE 352.351.6100
LOCATION OF PROPERTY 41/441-S TOMAI MARION ROAD, TL AND T' HE 1ST. LOT ON L.

TYPE DEVELOPMENT M/H & UTILITY ESTIMATED COST OF CONSTRUCTION .00
HEATED FLOOR AREA TOTAL AREA HEIGHT .00 STORIES
FOUNDATION WALLS ROOF PITCH FLOOR
LAND USE & ZONING A-3 MAX. HEIGHT
Minimum Set Back Requirments: STREET-FRONT 30.00 REAR 25.00 SIDE 25.00
NO. EX.D.U. 0 FLOOD ZONE X DEVELOPMENT PERMIT NO.

PARCEL ID 10-7S-17-09973-007 SUBDIVISION SHERWOOD FOREST
LOT 7 BLOCK PHASE UNIT 1 TOTAL ACRES 1.03

000000829 IH0000629
Culvert Permit No. Culvert Waiver Contractor's License Number Applicant/Owner/Contractor Christy Galas
WAIVER 05-0648-E BLK HD N
Driveway Connection Septic Tank Number LU & Zoning checked by Approved for Issuance New Resident

COMMENTS: 1 FOOT ABOVE ROAD

 Check # or Cash 1755

FOR BUILDING & ZONING DEPARTMENT ONLY

(footer/Slab)

Temporary Power Foundation Monolithic
 date/app. by date/app. by date/app. by
Under slab rough-in plumbing Slab Sheathing/Nailing
 date/app. by date/app. by date/app. by
Framing Rough-in plumbing above slab and below wood floor
 date/app. by date/app. by
Electrical rough-in Heat & Air Duct Peri. beam (Lintel)
 date/app. by date/app. by date/app. by
Permanent power C.O. Final Culvert
 date/app. by date/app. by date/app. by
M/H tie downs, blocking, electricity and plumbing Pool
 date/app. by date/app. by
Reconnection Pump pole Utility Pole
 date/app. by date/app. by date/app. by
M/H Pole Travel Trailer Re-roof
 date/app. by date/app. by date/app. by

BUILDING PERMIT FEE \$.00 CERTIFICATION FEE \$.00 SURCHARGE FEE \$.00
MISC. FEES \$ 200.00 ZONING CERT. FEE \$ 50.00 FIRE FEE \$ WASTE FEE \$
FLOOD ZONE DEVELOPMENT FEE \$ CULVERT FEE \$ TOTAL FEE 250.00
INSPECTORS OFFICE CLERKS OFFICE

NOTICE: IN ADDITION TO THE REQUIREMENTS OF THIS PERMIT, THERE MAY BE ADDITIONAL RESTRICTIONS APPLICABLE TO THIS PROPERTY THAT MAY BE FOUND IN THE PUBLIC RECORDS OF THIS COUNTY. AND THERE MAY BE ADDITIONAL PERMITS REQUIRED FROM OTHER GOVERNMENTAL ENTITIES SUCH AS WATER MANAGEMENT DISTRICTS, STATE AGENCIES, OR FEDERAL AGENCIES.

"WARNING TO OWNER: YOUR FAILURE TO RECORD A NOTICE OF COMMENCEMENT MAY RESULT IN YOUR PAYING TWICE FOR IMPROVEMENTS TO YOUR PROPERTY. IF YOU INTEND TO OBTAIN FINANCING, CONSULT WITH YOUR LENDER OR AN ATTORNEY BEFORE RECORDING YOUR NOTICE OF COMMENCEMENT."

This Permit Must Be Prominently Posted on Premises During Construction

PLEASE NOTIFY THE COLUMBIA COUNTY BUILDING DEPARTMENT AT LEAST 24 HOURS IN ADVANCE OF EACH INSPECTION, IN ORDER THAT IT MAY BE MADE WITHOUT DELAY OR INCONVIENCE, PHONE 758-1008. THIS PERMIT IS NOT VALID UNLESS THE WORK AUTHORIZED BY IT IS COMMENCED WITHIN 6 MONTHS AFTER ISSUANCE.

The Issuance of this Permit Does Not Waive Compliance by Permittee with Deed Restrictions.

Rec'd JES. at 9-9-05 JN number listed is discontinued 9-22-05 LH

PERMIT APPLICATION / MANUFACTURED HOME INSTALLATION APPLICATION

For Office Use Only		Zoning Official <u>BLK 21.07.05</u>	Building Official <u>NO 9.13.05</u>
AP# <u>0509-30</u>	Date Received <u>9/9/05</u>	By <u>JW</u>	Permit # <u>825 23659</u>
Flood Zone <u>X</u>	Development Permit <u>N/A</u>	Zoning <u>A-3</u>	Land Use Plan Map Category <u>A3</u>
Comments _____			
FEMA Map # _____	Elevation _____	Finished Floor _____	River _____ In Floodway _____
☒ Site Plan with Setbacks shown ☒ Environmental Health Signed Site Plan ☒ Env. Health Release ☐ Well letter provided ☒ Existing Well			
Revised 9-23-04			

- Property ID 10-75-17-09973-007 Must have a copy of the property deed
- New Mobile Home ☒ Used Mobile Home _____ Year 2006
- Subdivision Information SHERWOOD FOREST I, LOT 7
- Applicant PERMITS Plus / Greg Galas Phone # 352-861-7581
- Address PO BOX 6650, OCALA, FL 34478
- Name of Property Owner H A BUZE Phone# 352-307-8888
- 911 Address 141 SE MAID MARION HIGH SPRING FL
- Circle the correct power company - FL Power & Light - Clay Electric
 (Circle One) - Suwannee Valley Electric - Progressive Energy
- Name of Owner of Mobile Home SAME Phone # SAME
- Address SAME
- Relationship to Property Owner SAME
- Current Number of Dwellings on Property 0
- Lot Size 190 X 224 Total Acreage 1.03
- Do you : Have an Existing Drive or need a Culvert Permit or a Culvert Waiver Permit
- Driving Directions SOUTH ON US 41 & 441 TURN LEFT ON MAID MARION 1ST LOT ON LEFT
- Is this Mobile Home Replacing an Existing Mobile Home NO
- Name of Licensed Dealer/Installer WENDELL CREWS Phone # 352-351-6100
- Installers Address 5711 NE 25TH AVE OCALA FL 34479
- License Number TH0000629 Installation Decal # 255313

PERMIT NUMBER

Installer

Wilbur Chrus

License #

140000622

Address of home being installed

Manufacturer

Cavalier

Length x width

14x32

NOTE:

If home is a single wide fill out one half of the blocking plan if home is a triple or quad wide sketch in remainder of home

Understand Lateral Arm Systems cannot be used on any home (new or used) where the sidewall ties exceed 5 ft 4 in.

Installer's initials

PC

CRIME PREVENTION

Wilbur

Page 1 of 2

New Home

Used Home

Home installed to the Manufacturer's Installation Manual

Home is installed in accordance with Rule 15-C

Single wide

Wind Zone II

Wind Zone III

Double wide

Installation Decal #

205313

Triple/Quad

Serial #

PIER SPACING TABLE FOR USED HOMES

Load bearing capacity (sq ft)	16' x 16' (256)	16 1/2' x 18 1/2' (342)	20' x 20' (400)	22' x 22' (484)	24' x 24' (576)	26' x 26' (676)
1000 psf	3'	4'	5'	6'	7'	8'
1500 psf	4'	5'	6'	7'	8'	9'
2000 psf	5'	6'	7'	8'	9'	10'
2500 psf	6'	7'	8'	9'	10'	11'
3000 psf	7'	8'	9'	10'	11'	12'
3500 psf	8'	9'	10'	11'	12'	13'

Interpolated from Rule 15-C, 1-pier spacing table.

PIER PAD SIZES

I-beam pier pad size

21x29

Perimeter pier pad size

14x14

Other pier pad sizes (required by the mfg.)

14x14, 20x20

Draw the approximate locations of marriage wall openings 4 foot or greater. Use this symbol to show the piers.

List all marriage wall openings greater than 4 foot and their pier pad sizes below.

ANCHORS

4 ft 5 ft

FRAME TIES

within 2' of end of home spaced at 5' 4" oc

OTHER TIES

Longitudinal Stabilizing Device (LSD)
Manufacturer
Longitudinal Stabilizing Device w/ Lateral Arms
Manufacturer

Number
54406
LSD
Lateral Arms
Shearwall

BLDG AND ZONING

PAGE 08

3867582160

07/15/2004 11:13

09/01/2005 11:35 FAX 3523516103

CENTRALD02ER

PERMIT NUMBER _____

POCKET PENETROMETER TEST

The pocket penetrometer tests are rounded down to _____ psi or check here to declare 1000 lb. soil ☒ without testing.

X _____ X _____ X _____

POCKET PENETROMETER TESTING METHOD

1. Test the perimeter of the home at 6 locations.
2. Take the reading at the depth of the footer.
3. Using 500 lb. increments, take the lowest reading and round down to that increment.

X _____ X _____ X _____

TORQUE PROBE TEST

The results of the torque probe test is _____ inch pounds or check here if you are declaring 5' anchors without testing. A test showing 275 inch pounds or less will require 4 foot anchors.

Note: A state approved lateral arm system is being used and 4 ft. anchors are allowed at the sidewall locations. 1 underground 5 ft. anchors are required at all cantilever the points where the torque test reading is 275 or less and where the mobile home manufacturer may require anchors with 4000 lb holding capacity. WC installer's initials

ALL TESTS MUST BE PERFORMED BY A LICENSED INSTALLER

Installer Name

Wade Owens

Date Tested

Electrical

Connect electrical conductors between multi-wide units, but not to the main power source. This includes the bonding wire between multi-wide units. Pg. _____

Plumbing

Connect all sewer drains to an existing sewer tap or septic tank. Pg. _____

Connect all potable water supply piping to an existing water meter, water tap, or other independent water supply systems. Pg. _____

Site Preparation

Debris and organic material removed ☒ Pad _____ Other _____
Water drainage: Natural _____ Sewer _____

Fastening multi-wide units

Floor: Type Fastener 3/16" x 1 1/2" Length 3/16" x 1 1/2" Spacing: 24"
Wall: Type Fastener 3/16" x 1 1/2" Length 3/16" x 1 1/2" Spacing: 18"
Roof: Type Fastener 3/16" x 1 1/2" Length 3/16" x 1 1/2" Spacing: 24"
For used homes a min. 30 gauge, 8" wide, galvanized metal strip will be centered over the peak of the roof and fastened with galv. roofing nails at 2' on center on both sides of the centerline.

Gas leak (underfooting inspection)

I understand a properly installed gas leak is a requirement of all new and used homes and that condensation, mold, mildew and buckled marriage walls are a result of a poorly installed or no gas leak being installed. I understand a strip of tape will not serve as a gas leak.

Installer's initials WC

Type gas leak flow

Installed

Between Floors Yes ☒
Between Walls Yes ☒
Bottom of ridgebeam Yes ☒

Weatherproofing

The bottomboard will be repaired and/or lapped. Yes ☒ Pg. _____
Siding on units is installed to manufacturer's specifications. Yes ☒
Fireplace chimney installed so as not to allow intrusion of rain water. Yes _____

Waterproofing

Skirting to be installed. Yes ☒ No ☒
Dryer vent installed outside of skirting. Yes ☒ N/A
Range downflow vent installed outside of skirting. Yes ☒ N/A
Drain lines supported at 4 foot intervals. Yes ☒
Electrical crossovers protected. Yes ☒


Other:

Installer verifies all information given with this permit worksheet is accurate and true based on the manufacturer's installation instructions and or Rule 15C-1 & 2


Installer Signature Wade Owens Date 9/1/05

REQUIRED NUMBER AND LOCATION OF MODEL 1101 "V" BRACES FOR UP TO 4/12 ROOF PITCH

ALL WIDTHS; AND LENGTHS UP TO 52'

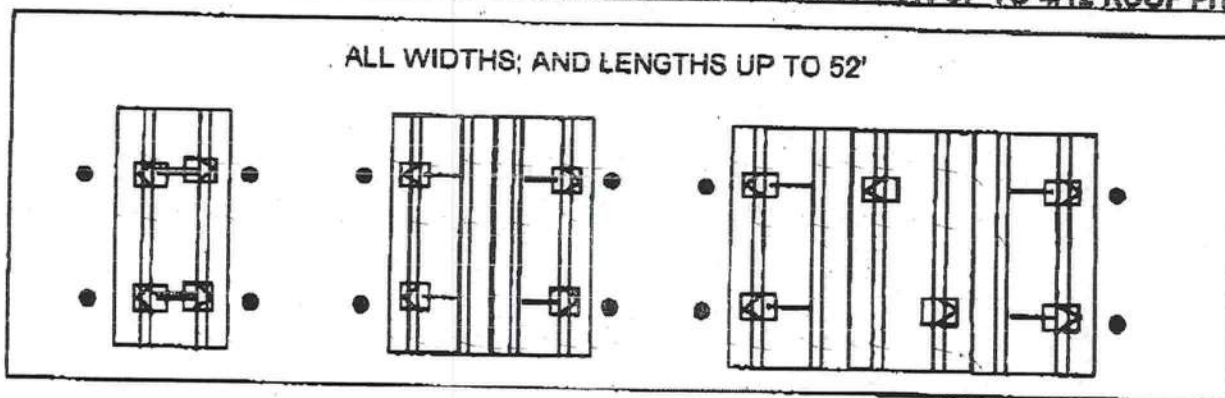


ALL WIDTHS; AND LENGTHS OVER 52' TO 80'

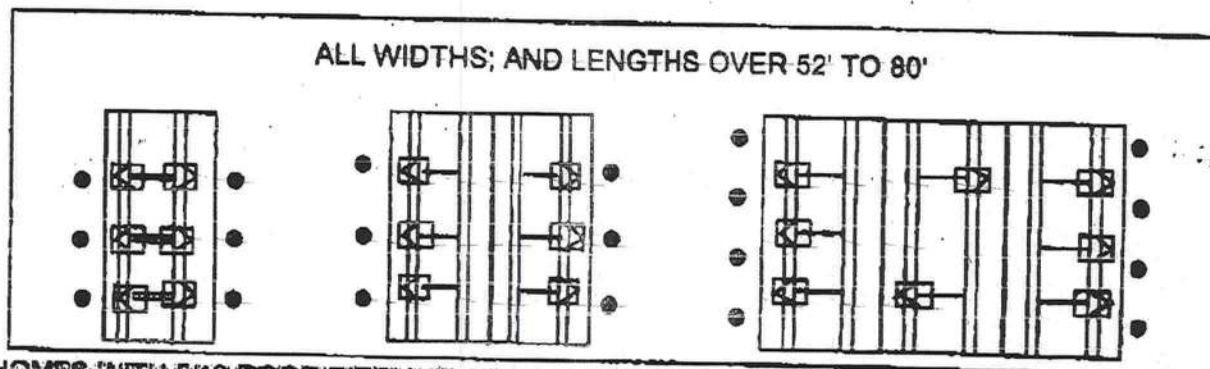

HOMES WITH 5/12 ROOF PITCH REQUIRE PER FLORIDA REGULATIONS

6 systems for home lengths up to 52' and 5 systems for homes over 52' and up to 80'. One stabilizer plate and frame tie required at each lateral bracing system.

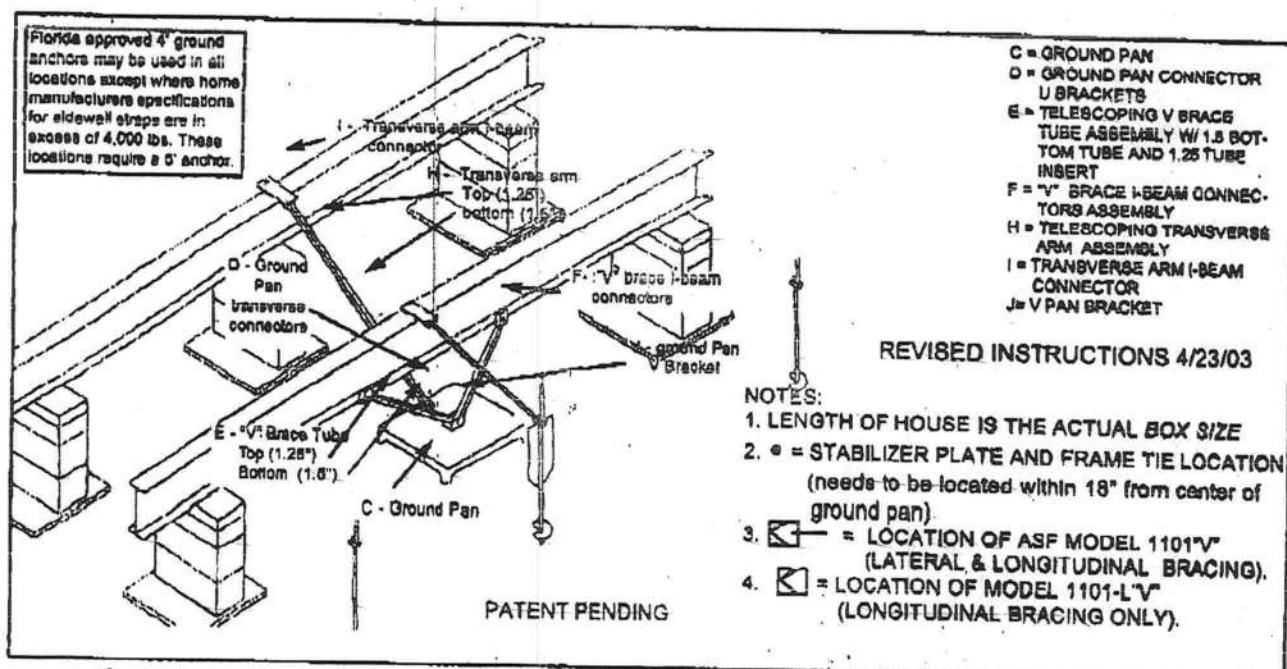



MANUFACTURED HOUSING FOUNDATION SYSTEMS
A DIVISION OF OLIVER TECHNOLOGIES, INC.
1-800-284-7437

Telephone: 831-796-4555
Fax: 831-796-8811
www.olivertechnologies.com

STUCCO SKIRTING

- 3/4 RIB GALVANIZED LATHE 28" X 8" WILL BE THE BACKING FOR THE STUCCO MASONARY SKIRTING..... ATTACHED TO THE SKIRTING SUPPORT POSTS EVERY 48 INCHES USING 3/4" METAL SCREWS
- THERE WILL BE ONE ACCESS PANEL IN THE JOB SITE (16" X 24") LOCATED AT CLOSE PROXIMITY TO THE MAIN WATER INTAKE UNDER THE HOME... AND WILL BE VERY VISIBLE... DUE TO CONSTRUCTION
- LOUVERED VENTING SHALL BE SUPPLIED IN THE STUCCO SKIRTING BY USING PRE-FABRICATED METAL VENTS ENOUGH SHALL BE INSTALLED TO MEET THE REQUIREMENT (1 SQ. FT. FOR EVERY 150 SQ. FT. UNDER HOME)
- THE SKIRTING SUPPORT POSTS WILL BE MADE FROM 20 GAUGE 2 1/2" MC METAL TRACK AND WILL BE SPACED NO MORE THAN 24" ON CENTER
- THE SKIRTING SUPPORT POST WILL BE BURIED INTO THE GROUND NO MORE THAN 12" BUT NO LESS THAN 8" TO HELP MAINTAIN STRUCTURAL INTEGRITY
- THE 3/4 RIB GALVANIZED LATHE WILL INCLUDE 3 INCH MESHING (OVERLAP), THAT WILL BE ATTACHED BY SCREWS IF THE PANELS IN THE MIDDLE OF A SUPPORT POST OR WHERE TIED USING GALVANIZED WIRE IF SEAM FALLS BETWEEN POSTS

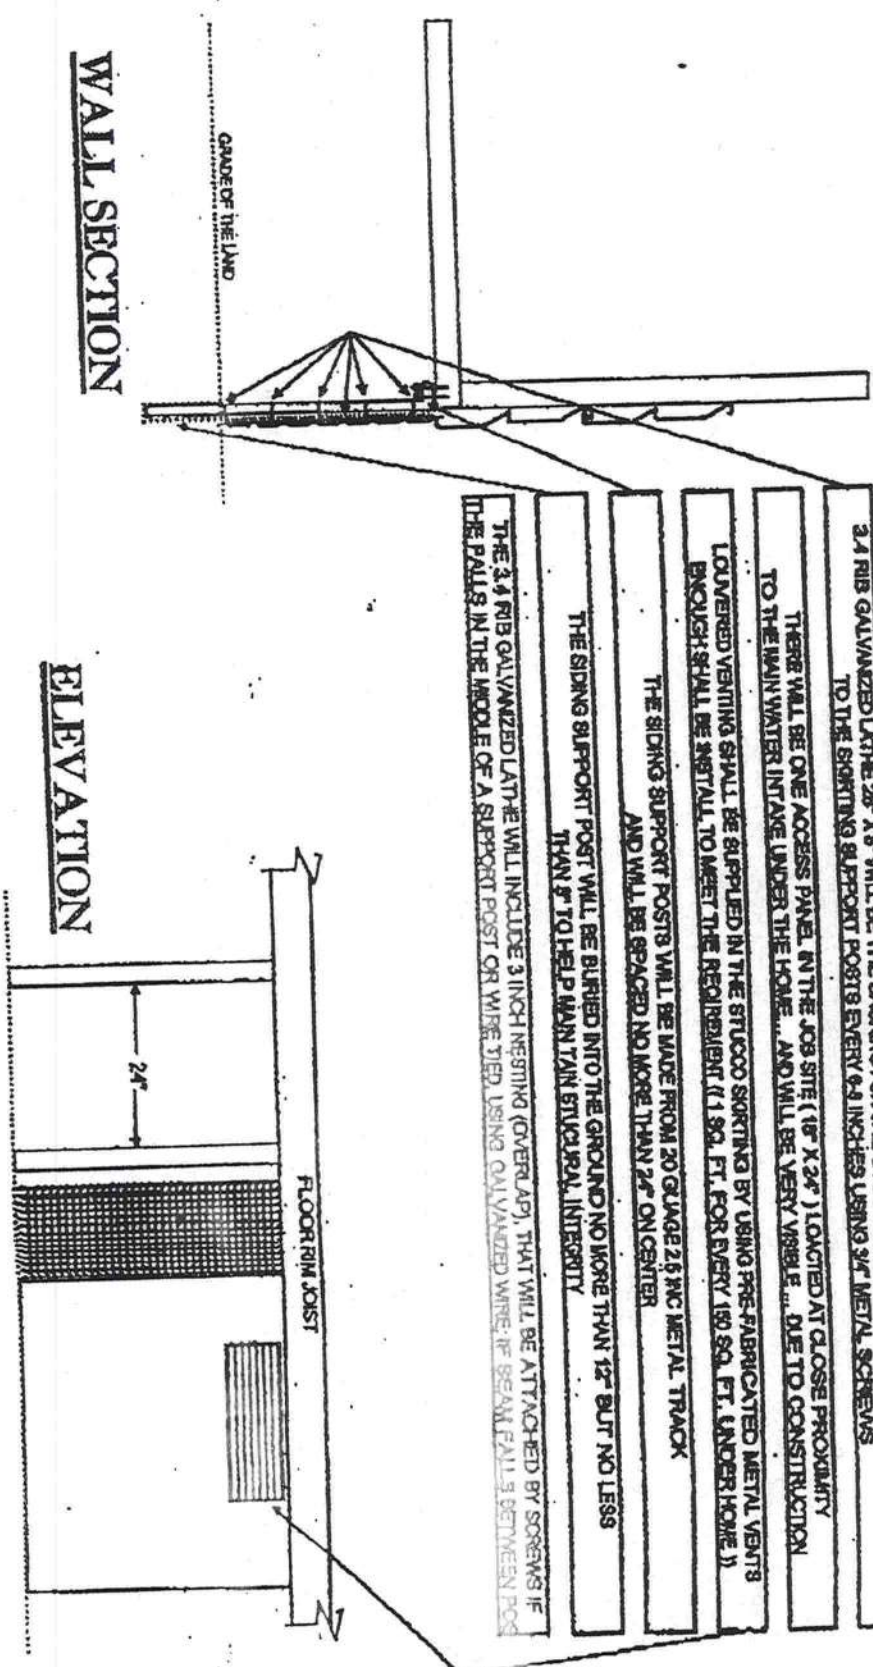

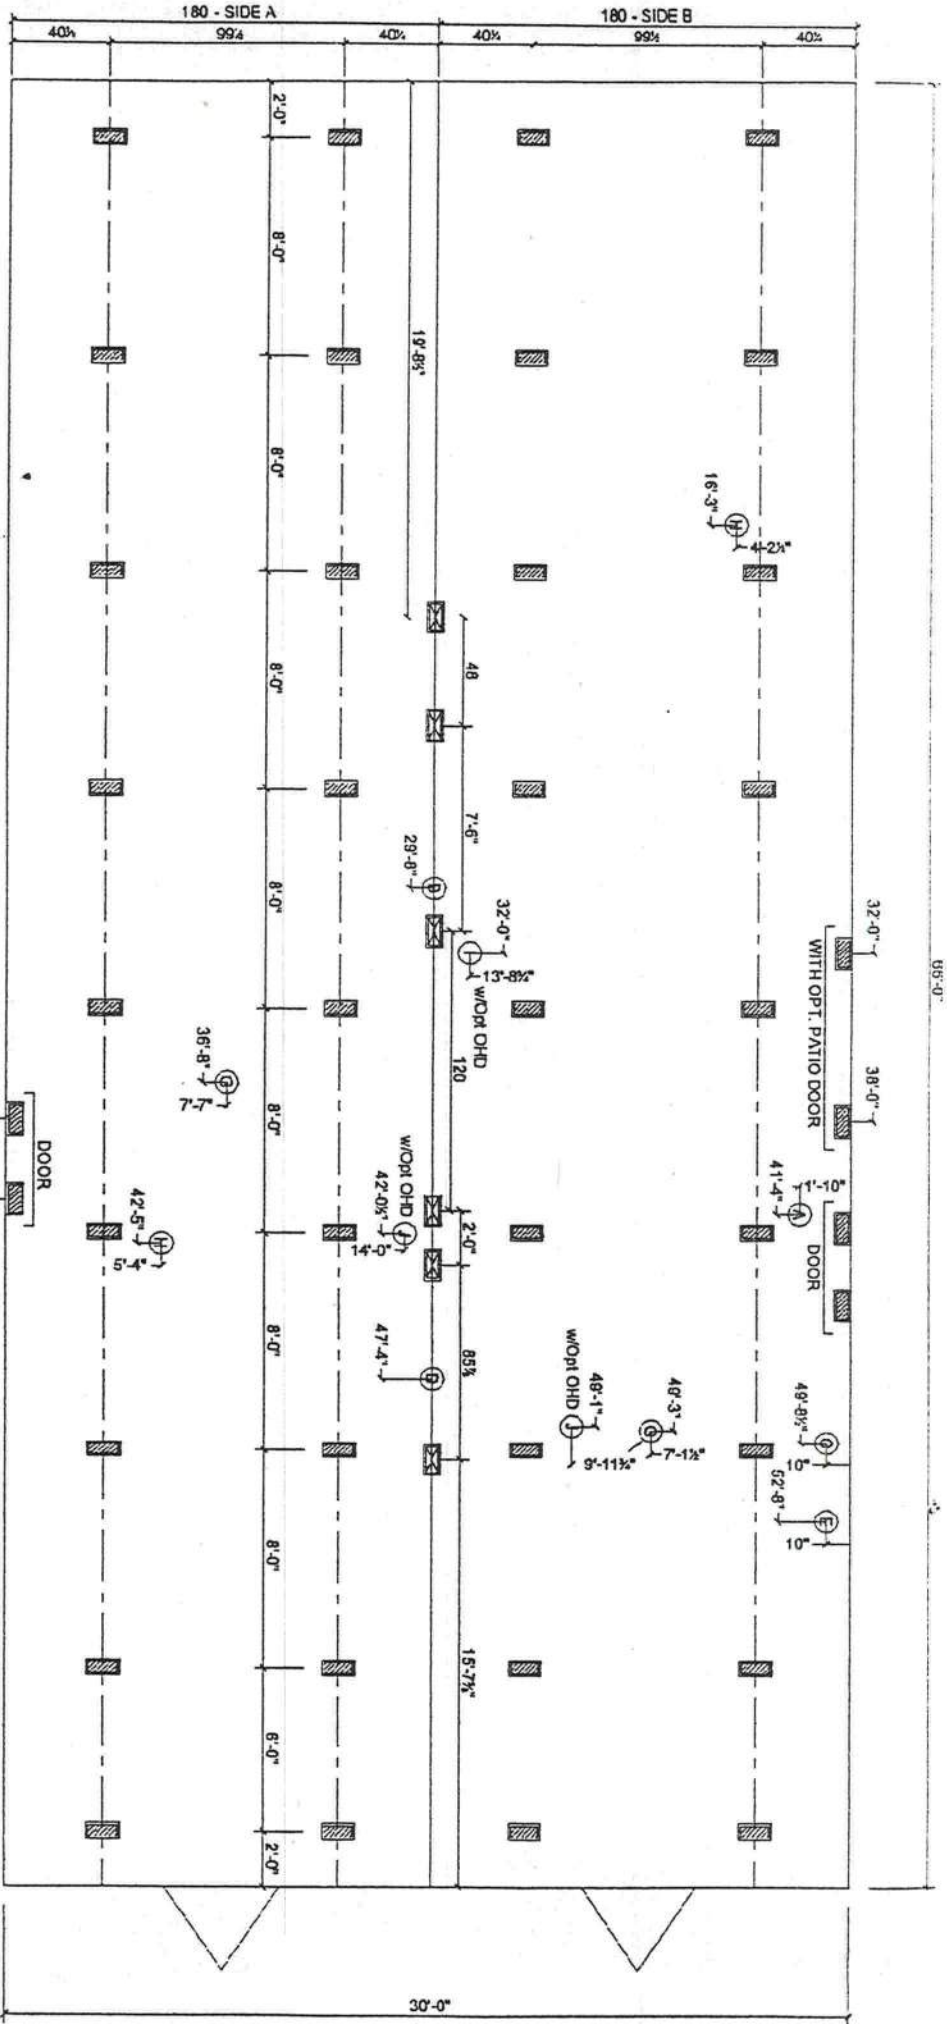

Support Piers/Typ. Loading Design Value--5761 lbs./PIER

SOIL CAPACITY (PSF)	MINIMUM PAD SIZE (IN x IN)	FOOT CAPACITY (MAX lbs.)	SINGLE STACK FOOTER THICK.	DOUBLE STACK FOOTER THICK.
1000	30 x 30	6250	5 1/2"	4"
1500	24 x 24	6000	5"	4"
2000	24 x 24	8000	5 1/2"	4"
2500	20 x 20	6944	4 1/2"	4"
3000	16 x 16	6222	4"	4"
3500	20 x 20	9722	5 1/2"	4"
4000	16 x 16	7111	4"	4"

MARRIAGE LINE OPENING SUPPORT PIERS/Typ. Loading

SOIL CAPACITY (PSF)	MARRIAGE WALL OPENING SIZE (FEET)							
	4'	6'	10'	12'	14'	16'	18'	20'
1000	20x20x4	20x20x4	24x24x4	24x24x4	24x24x4	30x30x5.5	30x30x5.5	30x30x5.5
1500	16x16x4	16x16x4	18x16x4	20x20x4	20x20x4	24x24x5	24x24x5	24x24x5
2000	16x16x4	16x16x4	16x16x4	16x16x4	20x20x4	20x20x4	20x20x4	20x20x4
2500	16x16x4	16x16x4	16x16x4	16x16x4	16x16x4	16x16x4	20x20x4.5	20x20x4.5
3000	16x16x4	16x16x4	16x16x4	16x16x4	16x16x4	16x16x4	16x16x4	16x16x4
3500	16x16x4	16x16x4	16x16x4	16x16x4	16x16x4	16x16x4	16x16x4	16x16x4
4000	16x16x4	16x16x4	16x16x4	16x16x4	16x16x4	16x16x4	16x16x4	16x16x4

FOUNDATION NOTES:

REFERENCE HOME INSTALLATION MANUAL FOR OPTIONAL PIER SPACING AND LOADING (I.E. FIREPLACES, ETC.)
SINGLE STACK PIERS MAX. 36" HIGH, DOUBLE STACK PIERS MAX. 80" HIGH
ALL DIMENSIONS ARE FROM REAR OF HOME UNLESS OTHERWISE NOTED.

Cavalier Home Builders
MODEL: 07-E6500-S - 32 X 70
3-BEDROOM / 2-BATH


BLOCKING PLAN

Manufacturer

Carabel

width x length

28x66

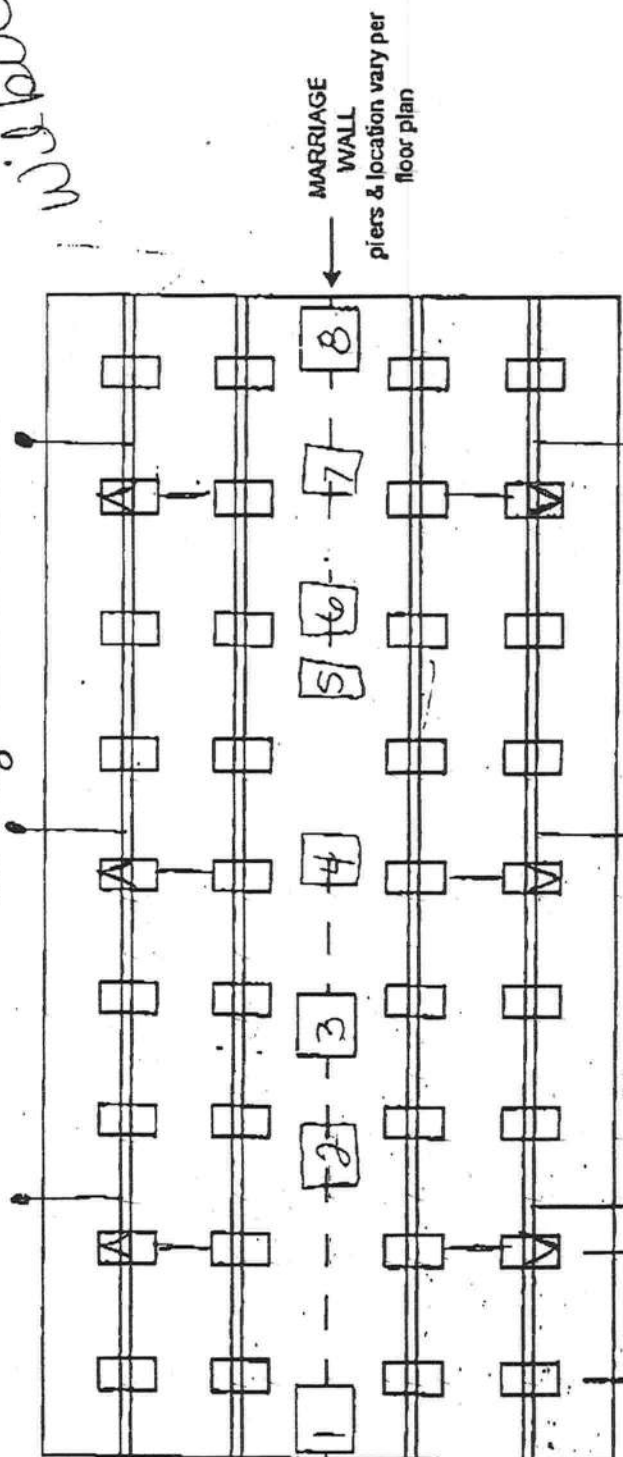

Assumed loads

N/A / 4' x 5' on loads over 3150 #

Soil Bearing Capacity

Probe test / anchor length

I-beam Pier Pad size

Marriage Wall Pier Pad Sizes

1 21x29 5 21x29

2 21x29 6 21x29

3 21x29 7 21x29

4 21x29 8 21x29

Perimeter Pier Pad Sizes

16x16 Door

Pier Spacing based on set-up manual
for 1000 PSF Soil.

Model 1101 V All Steel Foundation system
by Oliver Technologies

4ft ground anchors except were loads
exceed 3150 lbs then 5 ft anchors




STATE OF FLORIDA
DEPARTMENT OF HEALTH

APPLICATION FOR ONSITE SEWAGE DISPOSAL SYSTEM CONSTRUCTION PERMIT

Permit Application Number 05-0648E

PART II - SITE PLAN

Scale: Each block represents 5 feet and 1 inch = 50 feet.

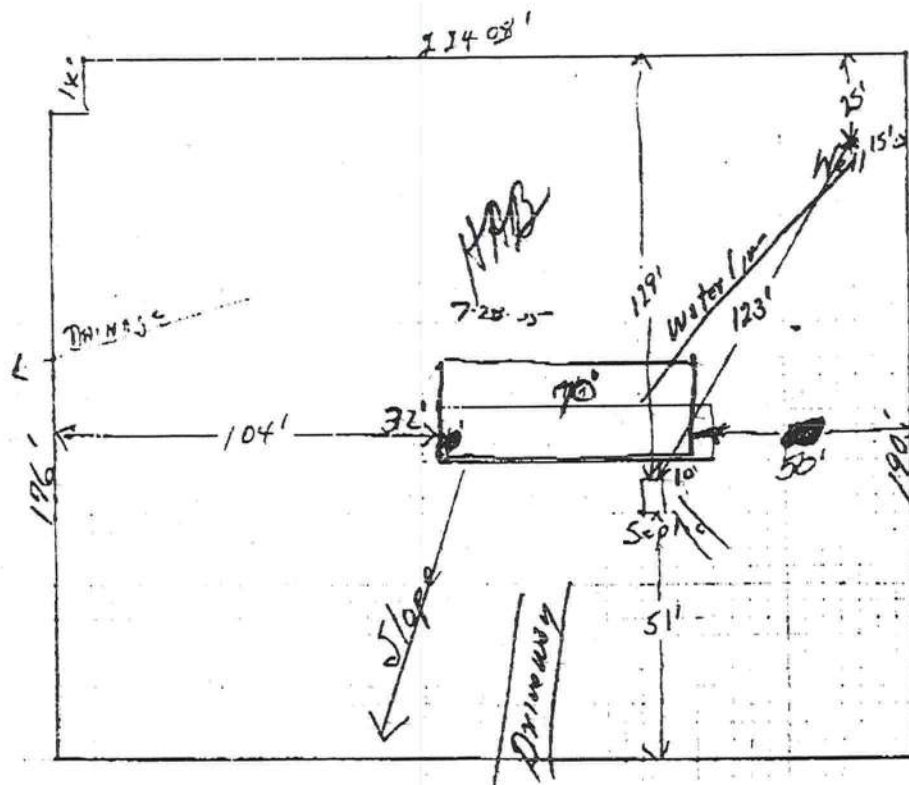

Maid Marion Road

Notes: Lot #7 Sherwood Forest Unit #1

Site Plan submitted by: H.A. Buie, Sr. HAB Buie OWNER
Signature Title
Plan Approved 6/15/05 Date 6-14-05
By [Signature] County Health Department

ALL CHANGES MUST BE APPROVED BY THE COUNTY HEALTH DEPARTMENT

POWER OF ATTORNEY

DATE: 9/26/05

To Whom It May Concern:

I, Wendell Crews, hereby give permission to the named person(s) listed below to act in my behalf in all aspects to procure permits in Columbia county until further notice.

By using my state SEI-40 License Number IH0000629.

Person(s) Name

CHRZ574 GAL05

SANDRA BURETZ

Signature

Signature
Christy Giles
Sandra Barris

Landra Barris

Wendell Carr
Signature

Signature

WENDELL CREW
Print Name

Print Name

State of _____

County of _____

Sworn and Subscribed before me this 26 day of SEP 2005

By Wendell Crew, who is personally known to me,
or produced identification

Sandra Ellen Hall
Notary Public

Notary Public



SANDRA ELLEN HALL
MY COMMISSION # DD 219170
EXPIRES: June 20, 2007
Bonded Thru Budget Notary Services

Print or Stamp

<SEAL>

10-73-17-09973-007

LOT 7 SHERWOOD FOREST S/D
UNIT 1. DC ORB 934-2758,
WD 934-2759,

BUIE H A SR
P O BX 541

10-78-17-09973-007

Columbia Cou

LAKE CITY

FL 32056

PRINTED 8/03/2005 13:41
APPR 7/25/2005 DF

USE	AE?	HTD AREA	.000 INDEX	10717.03 NBHD	PROP USE	009
MOD	BATH	EFF AREA	E-RATE	.000 INDX	STR	10- 78- 17
EXW	FIXT	RCN		AYB	MKT AREA	02
	BDRM	+GOOD	BLDG VAL	EYB	(PUD1	
	RMS				AC	1.030
RETR	UNTS	*FIELD CK:			NTCD	
RCVR	C-W-	*LOC: LOT 7 SHERWOOD FOREST I			APPR CD	
INT	HGHT				CNDO	
	PMTR				SUBD	
FLR	STYS				BLK	
	ECON				LOT	
HTTP	FUNC				MAP# 134	
A/C	SPCD					
QUAL	DEPR				TXDT	003
FNDN	UD-1					
SIZE	UD-2					
CEIL	UD-3					
ARCH	UD-4					
FRME	UD-5					
KTCH	UD-6					
WINDO	UD-7					
CLAS	UD-8					
OOD	UD-9					
COND						
SUB	A-AREA	E-AREA	SUB VALUE		NUMBER	DESC

TOTAL

[illegible]

2005

COLUMBIA COUNTY 9-1-1 ADDRESSING

263 NW Lake City Ave. * P. O. Box 1787 * Lake City, FL 32056-1787
PHONE: (386) 758-1125 * FAX: (386) 758-1365 * Email: ron_croft@columbiacountyfla.com

Addressing Maintenance

To maintain the Countywide Addressing Policy you must make application for a 9-1-1 Address at the time you apply for a building permit. The established standards for assigning and posting numbers to all principal buildings, dwellings, businesses and industries are contained in Columbia County Ordinance 2001-9. The addressing system is to enable Emergency Service Agencies to locate you in an emergency, and to assist the United States Postal Service and the public in the timely and efficient provision of services to residents and businesses of Columbia County.

DATE ISSUED: June 15, 2005

ENHANCED 9-1-1 ADDRESS:

141 SE MAID MARION (HIGH SPRINGS, FL 32643)

Addressed Location 911 Phone Number: NOT AVAIL.

OCCUPANT NAME: NOT AVAIL.

OCCUPANT CURRENT MAILING ADDRESS: _____

PROPERTY APPRAISER MAP SHEET NUMBER: 134

PROPERTY APPRAISER PARCEL NUMBER: 10-7S-17-09973-007

Other Contact Phone Number (if any): _____

Building Permit Number (if known): _____

Remarks: LOT 7 SHERWOOD FOREST I S/D

Address Issued By: _____

Columbia County 9-1-1 Addressing / GIS Department

NOTICE: THIS ADDRESS WAS ISSUED BASED ON LOCATION INFORMATION RECEIVED FROM THE REQUESTER. SHOULD, AT A LATER DATE, THE LOCATION INFORMATION BE FOUND TO BE IN ERROR, THIS ADDRESS IS SUBJECT TO CHANGE.

COLUMBIA COUNTY
9-1-1 ADDRESSING
APPROVED

**Columbia County Property
Appraiser**

DB Last Updated: 8/3/2005

Parcel: 10-7S-17-09973-007

2005 Proposed Values

Tax Record

Property Card

Interactive GIS Map

Print

Owner & Property Info

Search Result: 1 of 1

Owner's Name	BUIE H A SR
Site Address	LOT 7 SHERWOOD FOREST I
Mailing Address	P O BX 541 LAKE CITY, FL 32056
Brief Legal	LOT 7 SHERWOOD FOREST S/D UNIT 1. DC ORB 934-2758, WD 934-2759,

Use Desc. (code)	NO AG ACRE (009900)
Neighborhood	10717.03
Tax District	3
UD Codes	MKTA02
Market Area	02
Total Land Area	1.030 ACRES

Property & Assessment Values

Mkt Land Value	cnt: (2)	\$12,000.00
Ag Land Value	cnt: (0)	\$0.00
Building Value	cnt: (0)	\$0.00
XFOB Value	cnt: (0)	\$0.00
Total Appraised Value		\$12,000.00

Just Value	\$12,000.00
Class Value	\$0.00
Assessed Value	\$12,000.00
Exempt Value	\$0.00
Total Taxable Value	\$12,000.00

Sales History

Sale Date	Book/Page	Inst. Type	Sale VImp	Sale Qual	Sale RCode	Sale Price
9/7/2001	934/2759	WD	V	Q	99	\$15,000.00

Building Characteristics

Bldg Item	Bldg Desc	Year Blt	Ext. Walls	Heated S.F.	Actual S.F.	Bldg Value
NONE						

Extra Features & Out Buildings

Code	Desc	Year Blt	Value	Units	Dims	Condition (% Good)
NONE						

Land Breakdown

Lnd Code	Desc	Units	Adjustments	Eff Rate	Lnd Value
000000	VAC RES (MKT)	1.000 LT - (1.030AC)	1.00/1.00/1.00/1.00	\$10,000.00	\$10,000.00
009945	WELL/SEPT (MKT)	1.000 UT - (.000AC)	1.00/1.00/1.00/1.00	\$2,000.00	\$2,000.00

Columbia County Property Appraiser

DB Last Updated: 8/3/2005

1 of 1

Sep 08 05 02:15p

352-861-7588

p. 1

POWER OF ATTORNEYDATE: 9/8/05

To Whom It May Concern:

I, Wendell Crews, hereby give permission to the named person(s) listed below to act in my behalf in all aspects to procure permits in Columbia county until further notice.

By using my state ^{4m/14} Installer's License Number TH0000629.

Person(s) NameGreg GalasSignatureGreg GalasWendell CrewsSignatureWendell CrewsPrint Name

State of Florida
County of Marion

Sworn and Subscribed before me this 8 day of Sept 2005
By Wendell Crews, who is personally known to me /
or produced identification _____.

Sandra Ellen Hall
Notary Public

Print or Stamp

<SEAL>



SANDRA ELLEN HALL
MY COMMISSION # DD 219170
EXPIRES: June 20, 2007
Bonded Thru Budget Notary Services

Aug-30-05 06:16P Flagship Homes

352 307 8889

P.04

#6 The Maple


3 Bedroom 2 Baths

32x70 Approximately 2020 Sq Ft

Willen

Includes:

Delivery & Set-up to County Codes
 Air Conditioning w/ 6 year warranty
 Standard Vinyl Skirting
 Wooden Steps at all exterior doors

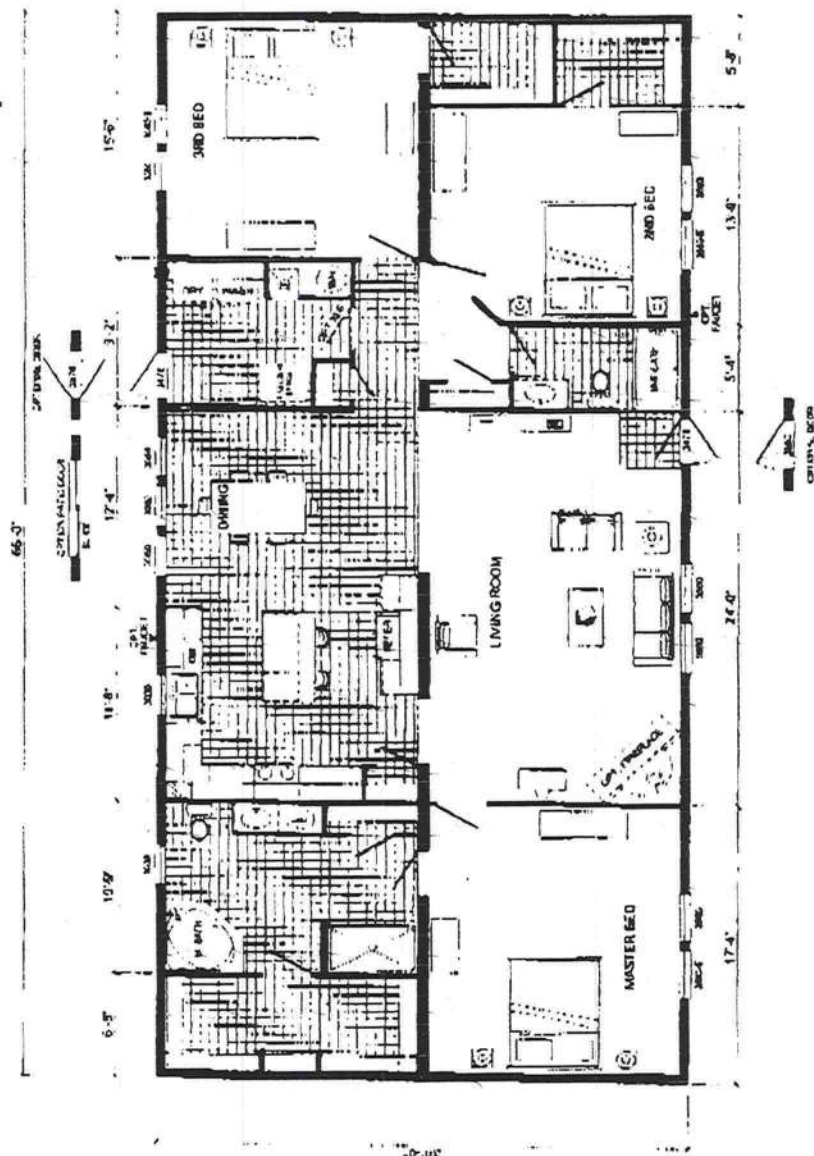

Flagship Homes, Inc.

15085 S. Hwy 441 Summerfield, FL 34491

(352) 307-8888 Fax (352) 307-8889

Toll Free (866) 404-0888

www.flagshiphomesinc.com

Special orders available

Prices subject to change without notice. Homes placed
 in Lake Co. may require 5-12 roof pitch; they are priced
 individually.

May 12 05 02:43p

All American

352 245 6302

p. 9

06/18/2002 08:25 FAX



State of Florida
DEPARTMENT OF
HIGHWAY SAFETY AND MOTOR VEHICLES
TALLAHASSEE, FLORIDA 32399-0600

FRED O. DICKINSON, III
Executive Director

MEMORANDUM

June 14, 2002

TO: All Anchor and Component Manufacturers
FROM: Philip R. Bergelt, Program Manager *PRB*
Bureau of Mobile Home and Recreational Vehicle Construction
SUBJECT: Lateral Arm Stabilizer Systems

To ensure consumer protection and to ensure that minimum standards are met in the installation of Lateral Arm Stabilizing Systems, it is necessary for us to create uniform installation standards for these systems. A secondary benefit of uniform standards will be the clarification of installation procedures for installers and for county and city inspectors performing field oversight.

Effective immediately all Florida lateral arm stabilizing instructions will include the following prescriptive number of systems:

Four (4) systems up to 52 feet
Six (6) systems from 52 to 80 feet

Five (5) 12 pitch roofs will require a minimum of the following number of lateral arm stabilizing systems, unless a greater number is specified by your engineering:

Six (6) systems up to 52 feet
Eight (8) systems from 52 to 80 feet

Your instructions should contain the following three (3) notes:

- Note: 1) The use of this system requires sidewall vertical ties at no greater than 5'4" on center and allows for the use of 4" anchors.
- Note: 2) Centerline anchors to be sized according to soil torque condition. Any manufacturer's specifications for sidewall anchor loads in excess of 4,000 lbs. require a 5" anchor.
- Note: 3) Each system is required to have a frame tie and stabilizer attached at each lateral arm stabilizing location.

DIVISION OF FLORIDA HIGHWAY PATROL • DRIVER LICENSES • MOTOR VEHICLES • ADMINISTRATIVE SERVICES
Neil Kerkorian Building, Tallahassee, Florida 32399-0600

0510990

P. 006

FAX: 7725810215

JUL-29-2005 FRI 01:43 PM PRESTIGE LOT*FOUR

0509-30



ATTN: Weegie

**Columbia County Building Department
Culvert Waiver**

**Culvert Waiver No.
000000829**

DATE: 09/27/2005

BUILDING PERMIT NO. 23659

APPLICANT CHRISTY GALAS PHONE 352.861.7581

ADDRESS POB 6650 OCALA FL 34478

OWNER H.A. BUIE, SR. PHONE 352.351.6100

ADDRESS 5711 NE 25TH AVENUE OCALA FL 34479

CONTRACTOR WENDELL CREWS PHONE 352.351.6100

LOCATION OF PROPERTY US/441-41-S TO MAID MARION ROAD, TL AND IT'S TH 1ST. LOT ON L.

SUBDIVISION/LOT/BLOCK/PHASE/UNIT SHERWOOD FOREST 7 1

PARCEL ID # 10-7S-17-09973-007

I HEREBY CERTIFY THAT I UNDERSTAND AND WILL FULLY COMPLY WITH THE DECISION OF THE COLUMBIA COUNTY PUBLIC WORKS DEPARTMENT IN CONNECTION WITH THE HEREIN PROPOSED APPLICATION.

SIGNATURE: Christy Galas

A SEPARATE CHECK IS REQUIRED
MAKE CHECKS PAYABLE TO BCC

Amount Paid 50.00

PUBLIC WORKS DEPARTMENT USE ONLY

I HEREBY CERTIFY THAT I HAVE EXAMINED THIS APPLICATION AND DETERMINED THAT THE CULVERT WAIVER IS:

☒ APPROVED ☐ NOT APPROVED - NEEDS A CULVERT PERMIT

COMMENTS: No Culvert Needed - No Ditches
Along Existing RD. Drive to Follow Contour

SIGNED: Kate Sweet DATE: 09-30-05

ANY QUESTIONS PLEASE CONTACT THE PUBLIC WORKS DEPARTMENT AT 386-752-5955.

135 NE Hernando Ave., Suite B-21
Lake City, FL 32055
Phone: 386-758-1008 Fax: 386-758-2160

