



STATE OF FLORIDA
DEPARTMENT OF ENVIRONMENTAL PROTECTION
ONSITE SEWAGE TREATMENT AND DISPOSAL
SYSTEM (OSTDS)

PERMIT NO. 24-0710
DATE PAID: 9/25/24
FEE PAID: \$60.00
RECEIPT #: 2147900

APPLICATION FOR CONSTRUCTION PERMIT

APPLICATION FOR:

☐ New System ☒ Existing System ☐ Holding Tank ☐ Innovative
☐ Repair ☐ Abandonment ☐ Temporary ☐

APPLICANT: Barbara Phillips EMAIL: _____

AGENT: Mike Todd TELEPHONE: _____

MAILING ADDRESS: 171 NE Colburn Ave Lake City FL 32055

TO BE COMPLETED BY APPLICANT OR APPLICANT'S AUTHORIZED AGENT. SYSTEMS MUST BE CONSTRUCTED BY A PERSON LICENSED PURSUANT TO 489.105(3) (m) OR 489.552, FLORIDA STATUTES. IT IS THE APPLICANT'S RESPONSIBILITY TO PROVIDE DOCUMENTATION OF THE DATE THE LOT WAS CREATED OR PLATTED (MM/DD/YY) IF REQUESTING CONSIDERATION OF STATUTORY GRANDFATHER PROVISIONS.

PROPERTY INFORMATION

OSTDS REMEDIATION PLAN? ☐ Y / ☐ N]

LOT: _____ BLOCK: _____ SUBDIVISION: _____ PLATTED: _____

PROPERTY ID #: 08-48-17-08161-000 ZONING: Comph I/M OR EQUIVALENT: ☐ Y / ☐ N]

PROPERTY SIZE: .59 ACRES WATER SUPPLY: ☒ PRIVATE PUBLIC ☐ ☐ ≤2000GPD ☐ >2000GPD

IS SEWER AVAILABLE AS PER 381.0065, FS? ☒ Y ☐ N] DISTANCE TO SEWER: _____ FT

PROPERTY ADDRESS: 104 SE Ponce de Leon Ave.

DIRECTIONS TO PROPERTY: MARION ST. South, Right on Amerigo
104 Ponce de Leon is straight Ahead at end
of Amerigo

BUILDING INFORMATION

☒ RESIDENTIAL ☐ COMMERCIAL

Unit No.	Type of Establishment	No. of Bedrooms	Building Area Sqft	Commercial/Institutional System Design Table I, Chapter 62-6, FAC
1	<u>Carport</u>	<u>1</u>	<u>624</u>	
2				
3				
4				

☐ Floor/Equipment Drains ☐ Other (Specify) _____

SIGNATURE: Mike Todd DATE: 9/18/24

STATE OF FLORIDA
DEPARTMENT OF ENVIRONMENTAL PROTECTION
APPLICATION FOR CONSTRUCTION PERMIT

Permit Application Number

24-0710

----- PART II - SITEPLAN -----

Scale: Each block represents 10 feet and 1 inch = 40 feet.

See Attachment

Notes: _____

please sign below.

Site Plan submitted by: _____

Plan Approved _____

Not Approved _____

Date 10/11/24

By _____

ESS

Columbia


County Health Department

ALL CHANGES MUST BE APPROVED BY THE COUNTY HEALTH DEPARTMENT

DEP 4015, 06-21-2022 (Obsoletes previous editions which may not be used)

Incorporated: 62-6.004, F.A.C.

24-0710

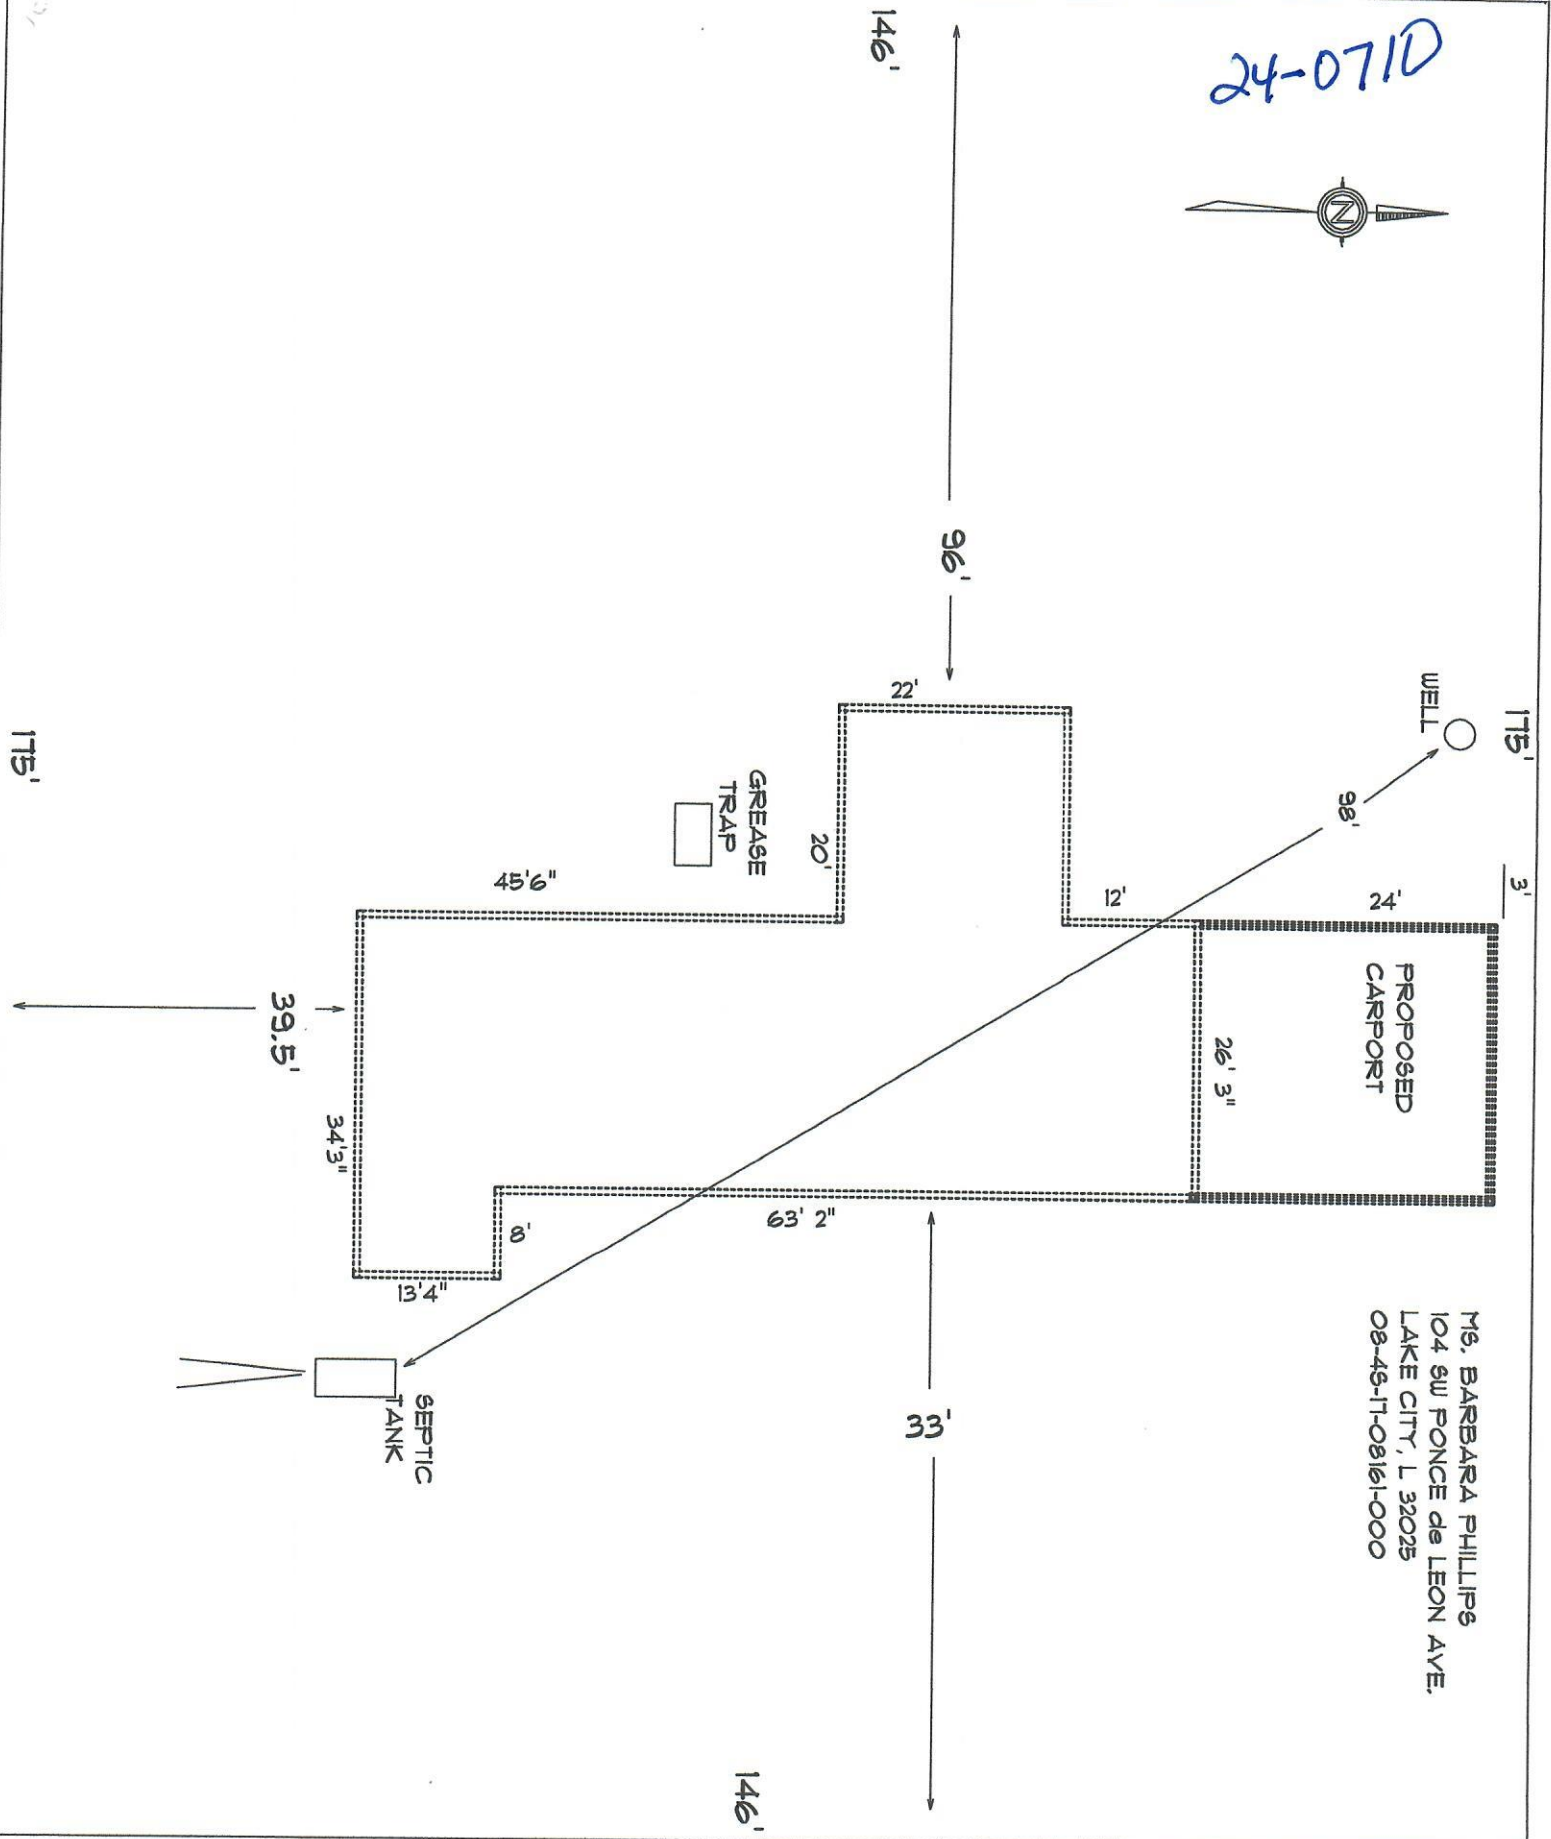

Ms. BARBARA PHILLIPS
104 SW PONCE de LEON AVE.
LAKE CITY, L 32025
08-45-17-08161-000

SW PONCE de LEON AVE.