



These drawings, as instruments of service, are the sole property of the architect, and may not be used, copied or reproduced in whole or in part for use on or incorporated within any other job without specific and individual authorization by the architect.

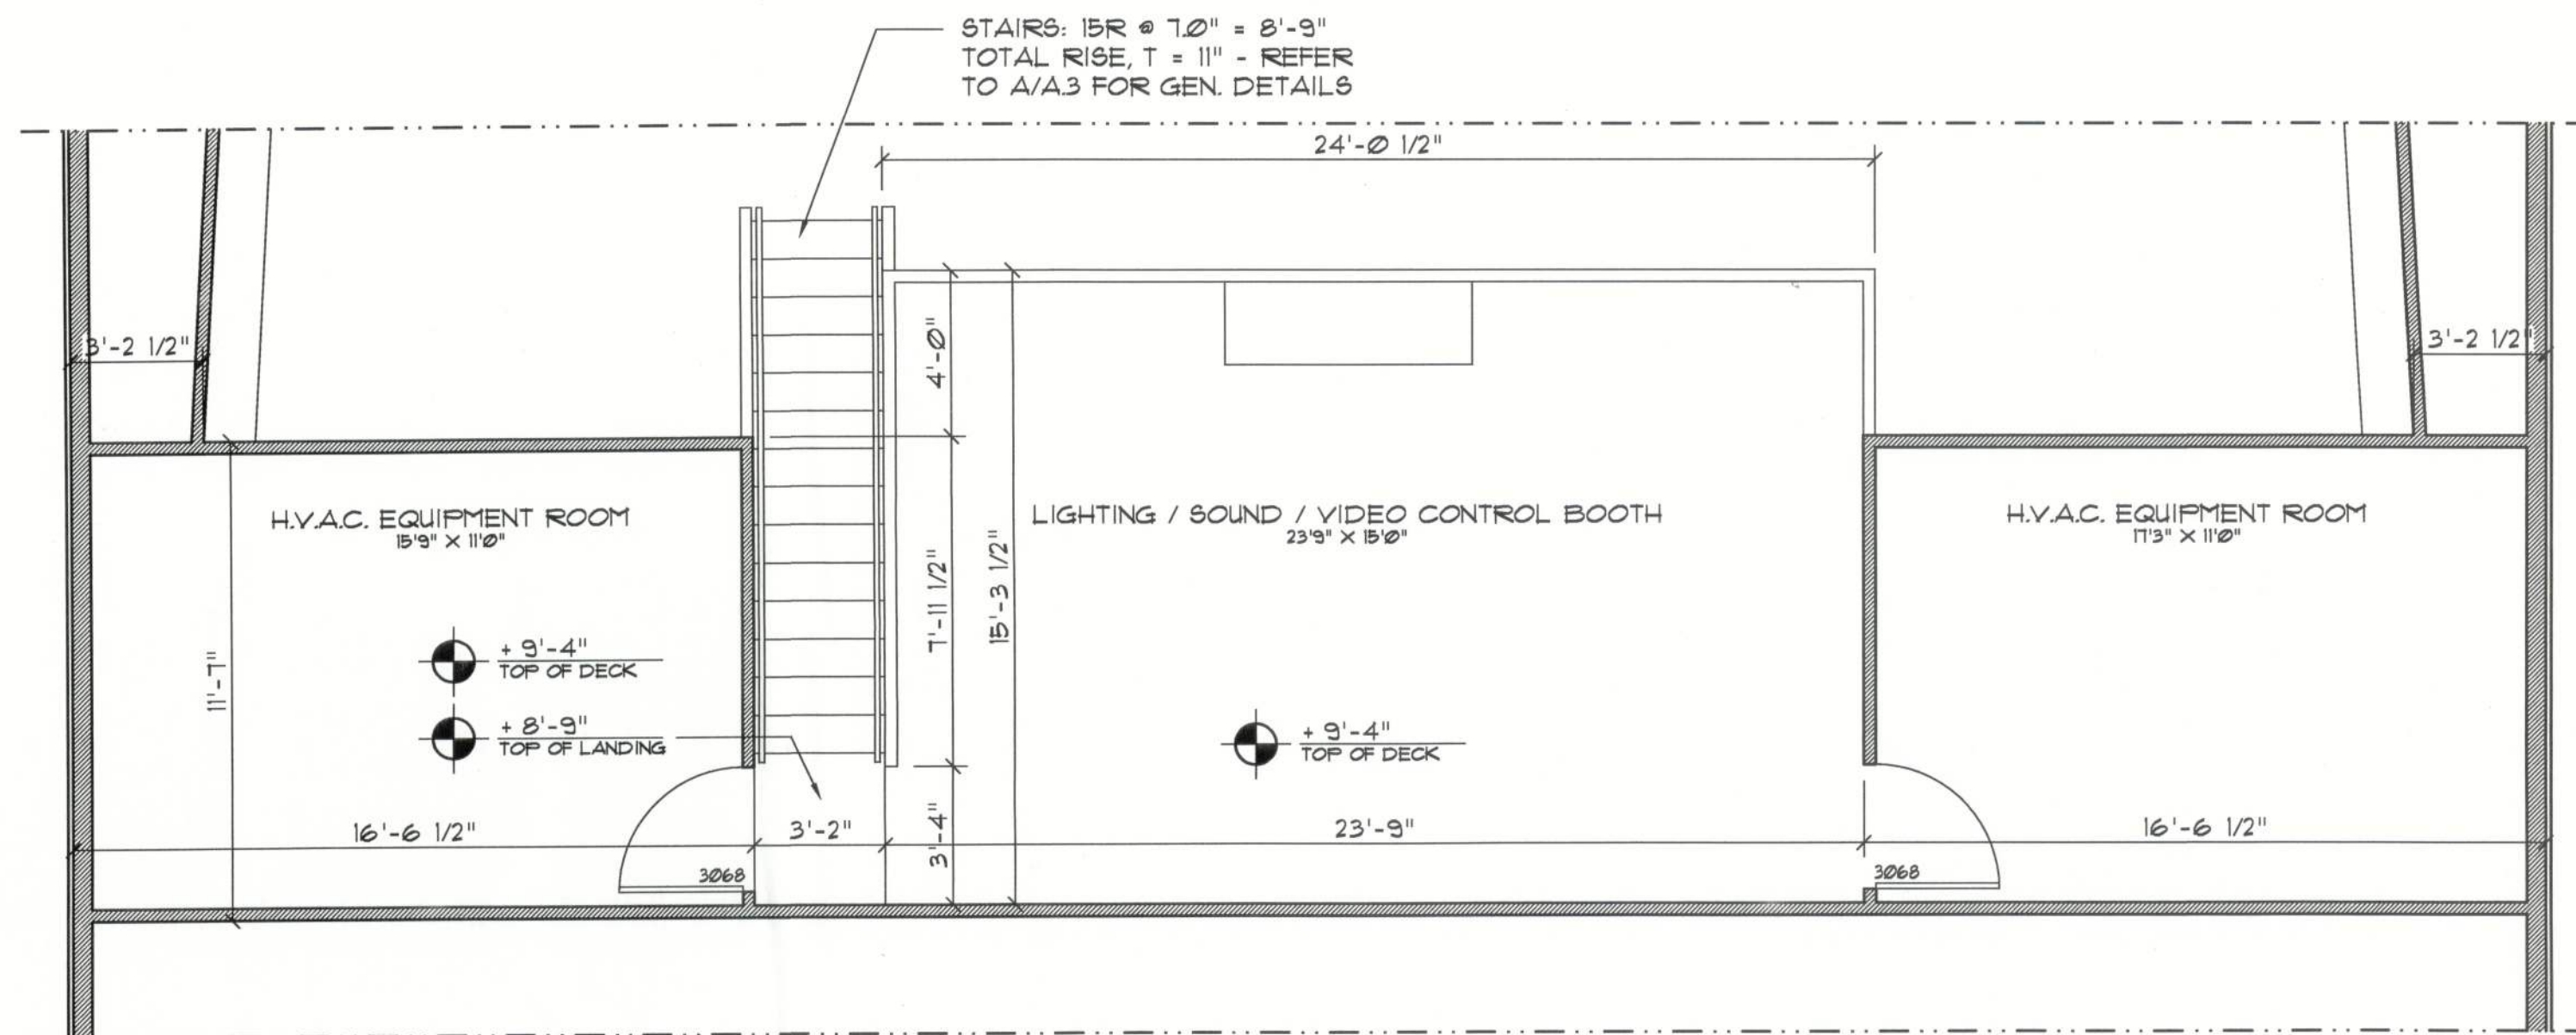

Mezzanine PLAN

SCALE: 1/4" = 1'-0"

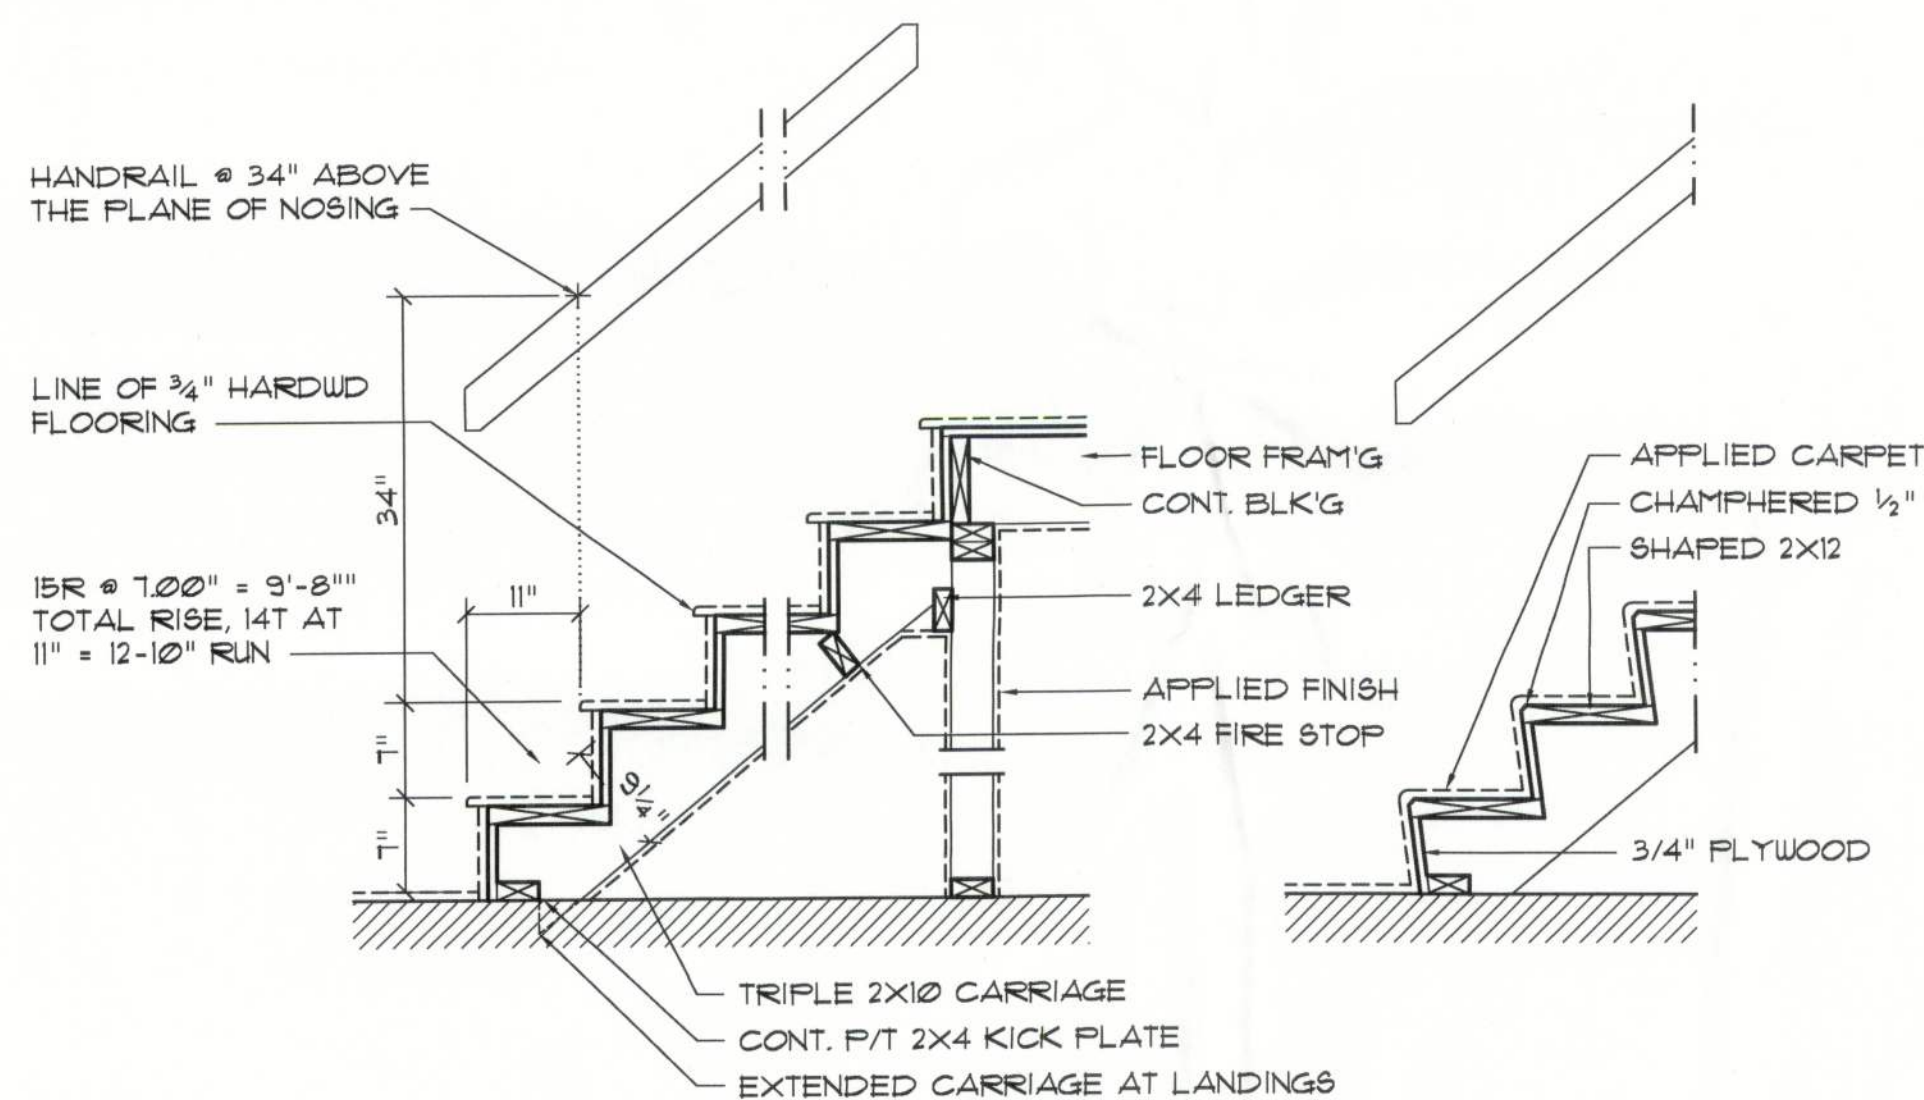


FOOT FINISHED WOOD STAIR HEAD FOOT CARPETED STAIR

Typical Stair DETAIL

SCALE: 3/4" = 1'-0"


A

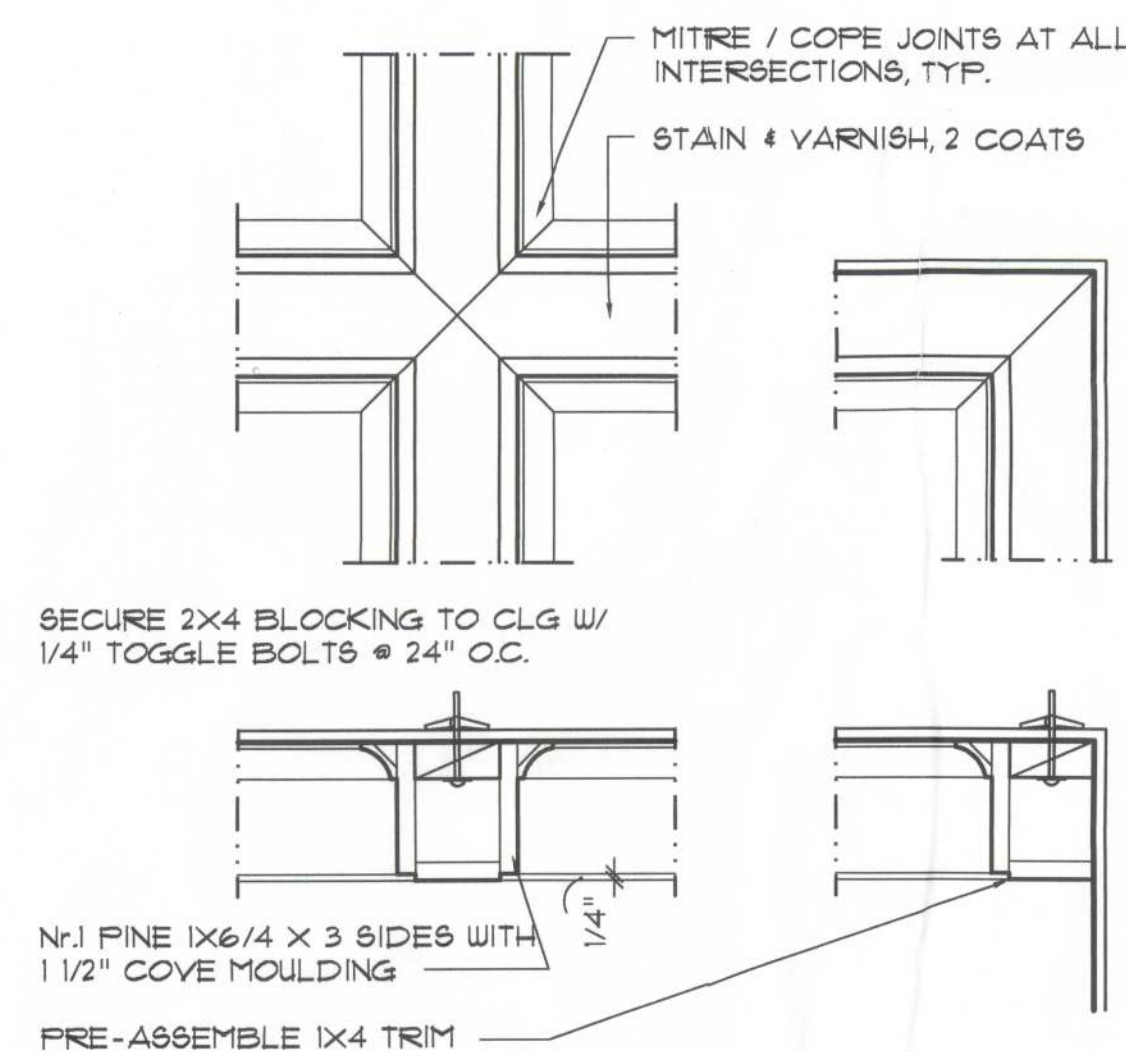

Clg. Beam DETAILS

SCALE: 1 1/2" = 1'-0"

B

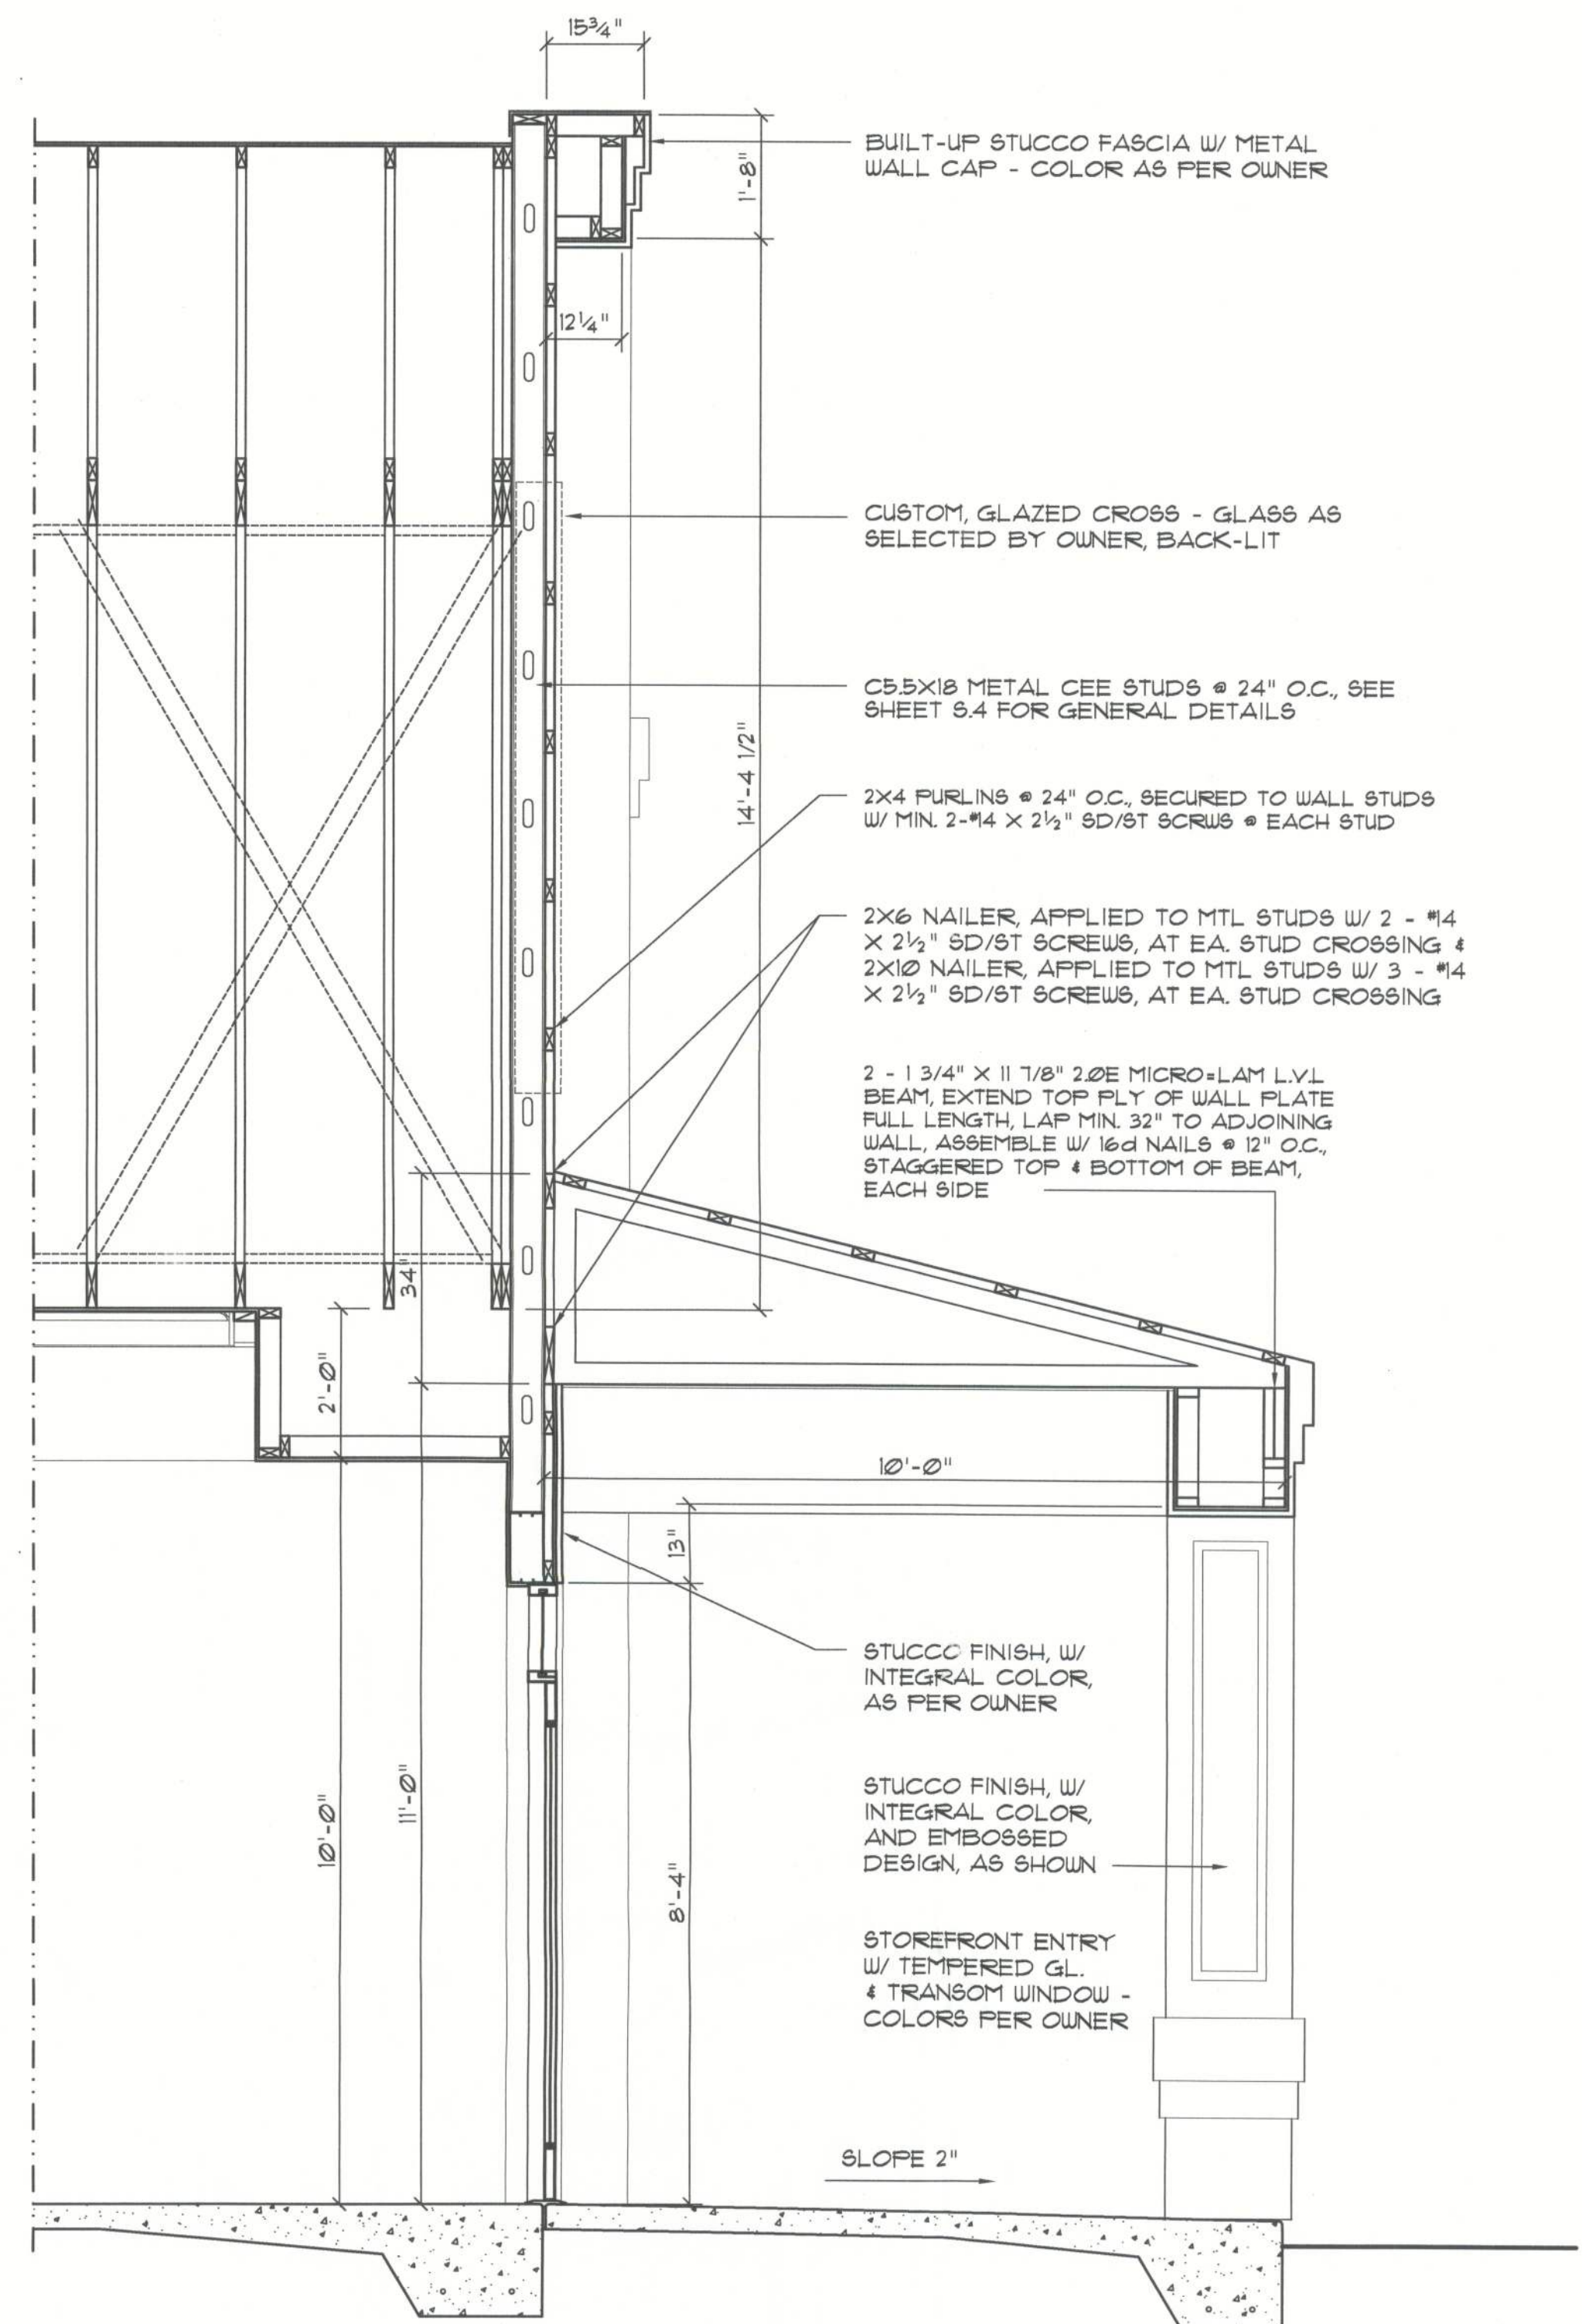

Front Entry SECTION

SCALE: 1/2" = 1'-0"

C

REVISION:

Copyright 2012
N.P. Gelsler, Architect

DRAWN:

rp8

WORSHIP CENTER for:
CROSS POINT COMMUNITY CHURCH
COLUMBIA COUNTY, FLORIDA
MEZZANINE PLAN & DETAILS

Celebrating 40 Years of Service
1972-2012
N.P. Gelsler, Architect
AIA 0007005

NICHOLAS GEISLER
ARCHITECT
N.C.A.R.B. Certified
1758 NW Brown Rd.
Gainesville, FL 32605
352-365-4355

DATE:

30 JUL 2012

COMM:

2K1239

SHEET:

A.3

3 OF 5

AR0007005