




7/12 PITCH
18" O/H

16" DEEP
16" O/C

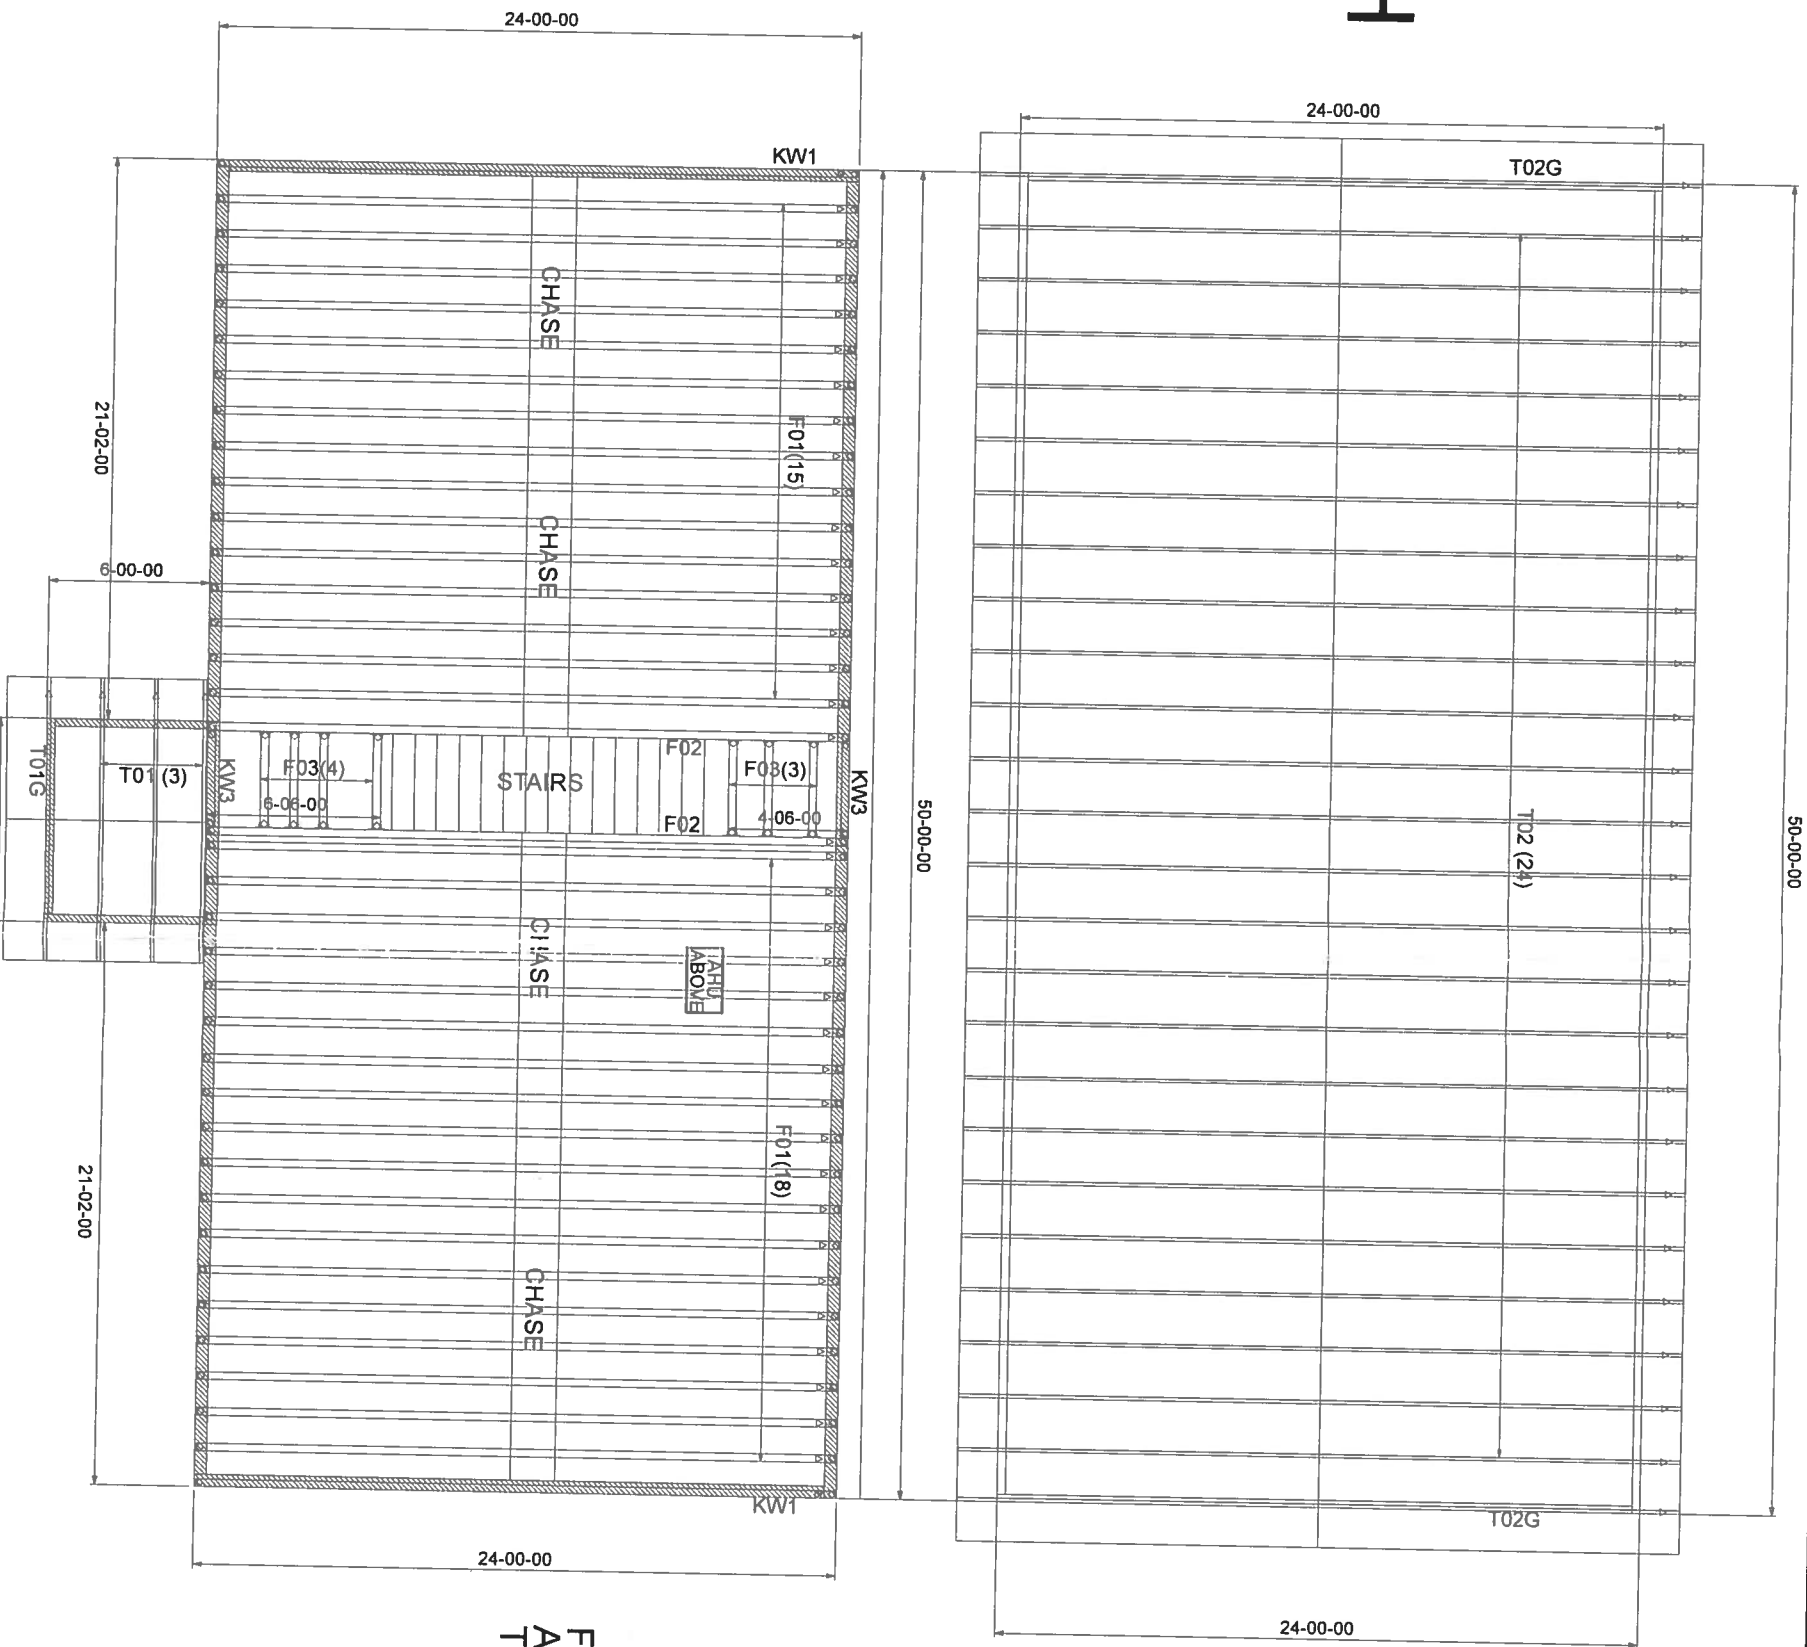

FLOOR TRUSSES
ARE NOT LOADED
TO HOLD STAIRS

BEARING HEIGHT SCHEDULE

| | |
|---|-----------|
|  | 8' 1-1/8" |
|  | 9' 1-1/8" |

NOTES:

- 1) REFER TO HD 9 (RECOMMENDATIONS FOR HANDLING INSTALLATION AND TEMPORARY BRACING) REFER TO ENGINEERED DRAWINGS FOR PERMANENT BRACING REQUIRED
- 2) ALL TRUSSES INCLUDING TRUSSES UNDER VALLEY FRAMING MUST BE COMPLETED ALTERNATE BRACING REQUIREMENTS
- 3) ALL VALLEYS ARE TO BE CONVENTIONALLY FRAMED BY BUILDER
- 4) ALL TRUSSES ARE DESIGNED FOR 7 o.c MAXIMUM SPACING, UNLESS OTHERWISE NOTED
- 5) ALL WALLS SHOWN ON RISEMENT PLAN ARE CONSIDERED TO BE LOAD BEARING, UNLESS OTHERWISE NOTED
- 6) SY42 TRUSSES MUST BE INSTALLED WITH THE TOP BEING UP
- 7) BECAUSE ADJACENT, (HRS) TO BE FURNISHED BY BUILDER



Jacksonville
Tampa
Lake City

PHONE: 904-772-6100 FAX: 904-772-1973
PHONE: 813-621-9831 FAX: 813-628-9756
PHONE: 306-755-6804 FAX: 306-755-7973

BUILDER
OBIE LEWIS

TITLE: BR115
LEWIS RES.

| | | | | | |
|-------|--------------|-------------|-----|-------------------|---------|
| DATE | 7-2-19 | DESIGNED BY | KLH | PROJECT REFERENCE | 1854943 |
| SCALE | 1/8" = 1'-0" | REVISION | | NOTED | 1854943 |

FL Approval Codes - Mitek Plates #'s 2197.2 - 2197.4, Versa-Lam #1644-R4 & BCI Joists #1392-R4