


WIND DESIGN DATA:

- *The Basic Wind Speed (3-second gust)-120mph
- *Wind Importance Factor-1.0, Building Classification II
- *Wind Exposure-B
- *Category-Enclosed, GC=+/-0.18
- *C&C Window and Door Pressure=-40psf

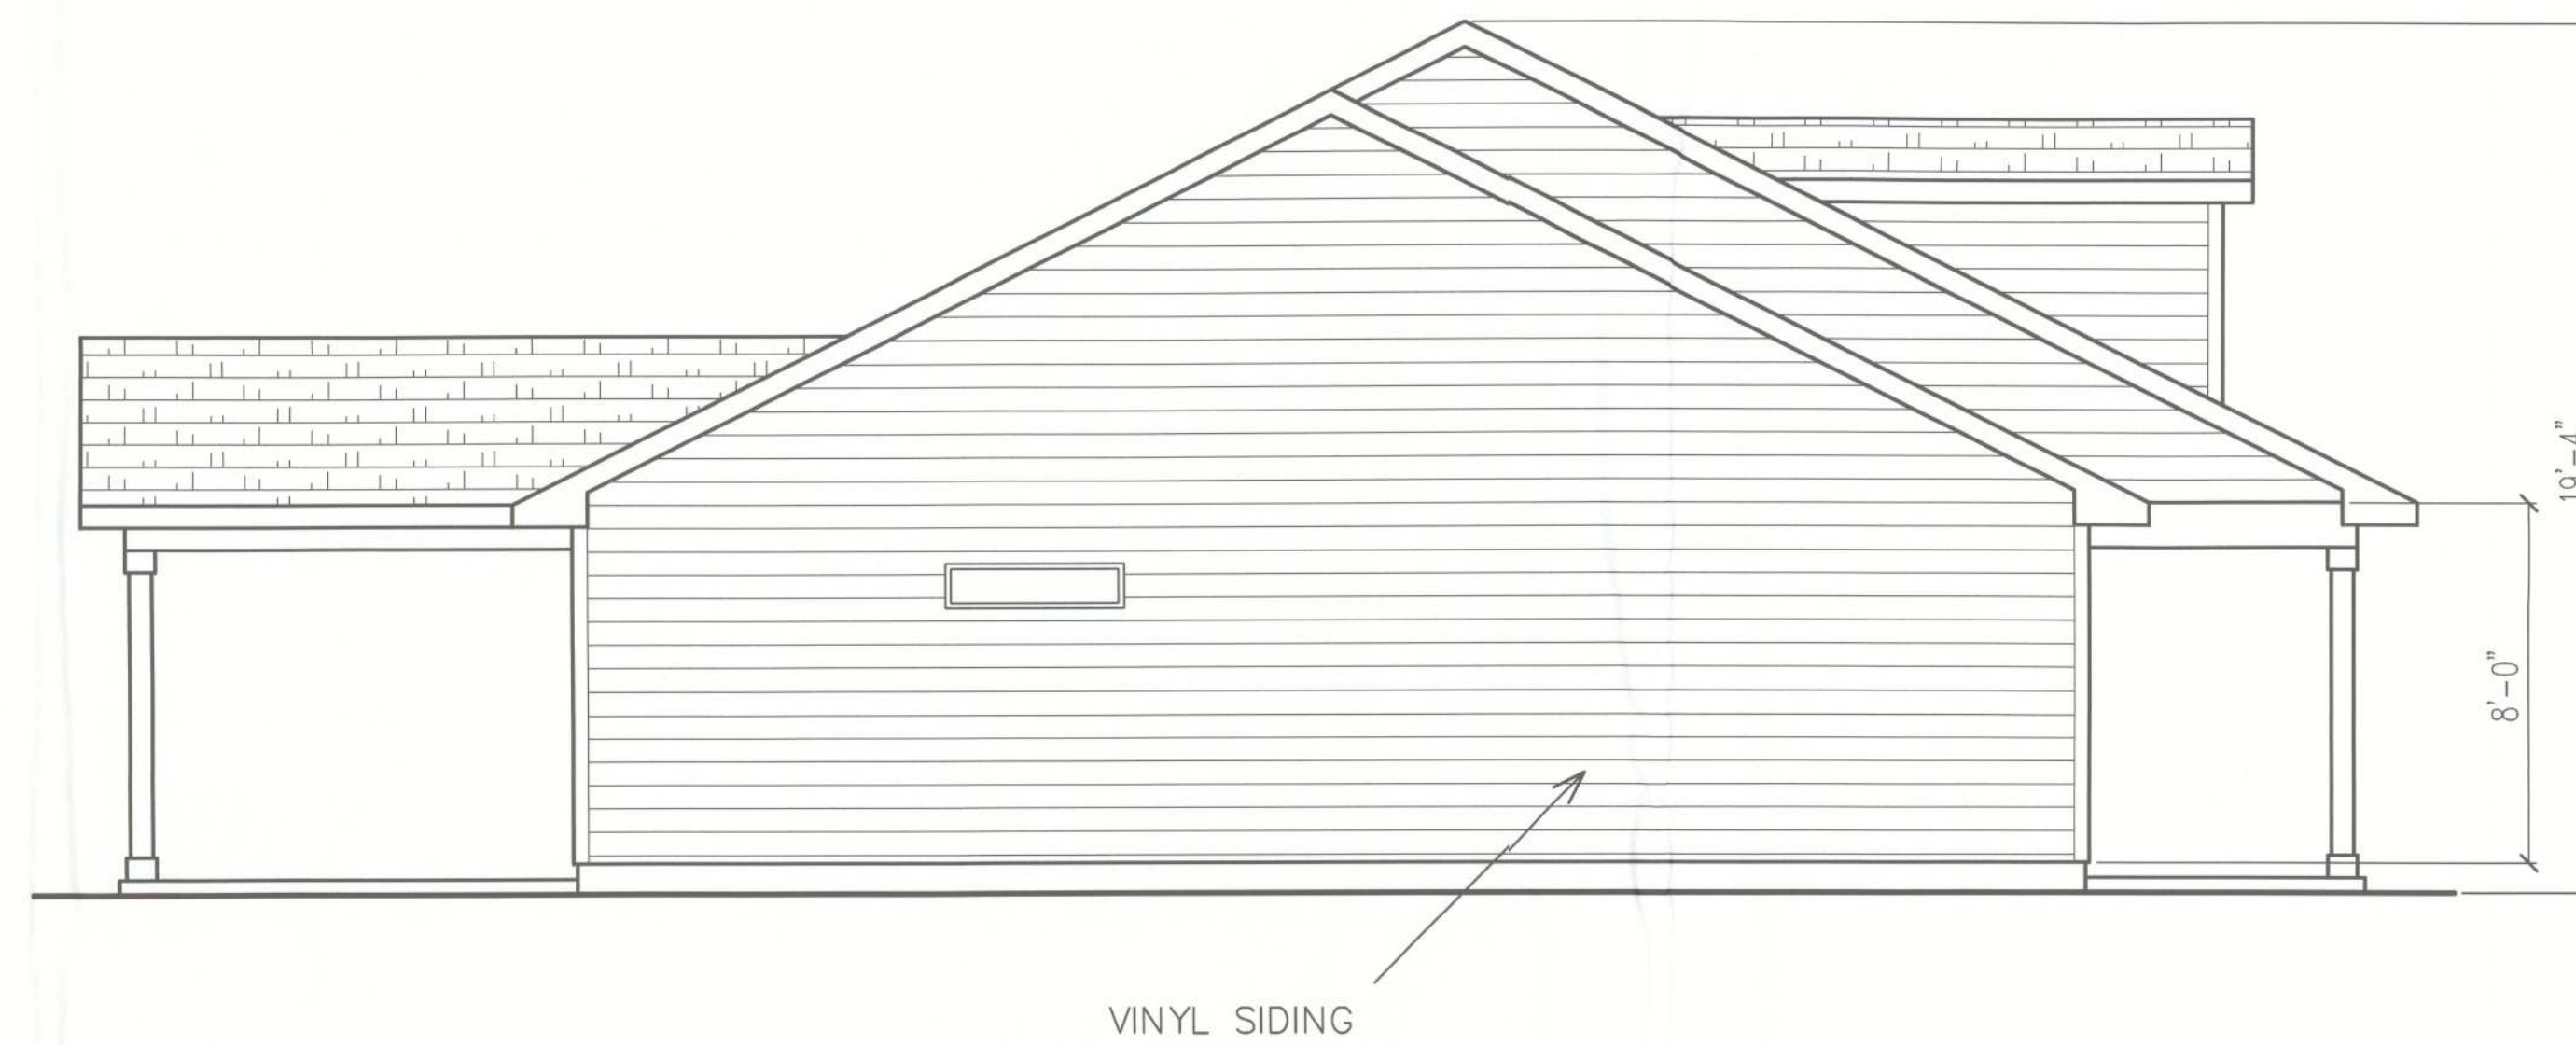

RIGHT ELEVATION
SCALE: 1/4" = 1'-0"



LEFT ELEVATION
SCALE: 1/4" = 1'-0"

These plans comply with 2020 Florida Building Code, 120 mph wind speed (3 sec. gust)

John K. Gentry
5/14/23

John K. Gentry, P.E.#16990
P.O. Box 1034
Perry, FL 32348
(850) 672-0145

DATE: 05-01-2023
PAGE 4 OF 8

SQUARE FOOTAGE	
HEATED	1564 S.F.
PORCH	255 S.F.
TOTAL	1819 S.F.

Malak Ali
760 SW Jafus Ave. Lake City, Florida

