


# Site Plan

TBD SW OLD NIBLACK AVE  
FORT WHITE, FL 32038  
PR # 36-6S-16-04076-134 (21261)

Scope: Install New 16 x 56' Mobile Home  
as an Accessory Dwelling Unit  
Existing Driveway  
New Electric, AC, Well, & Septic

1"=60'

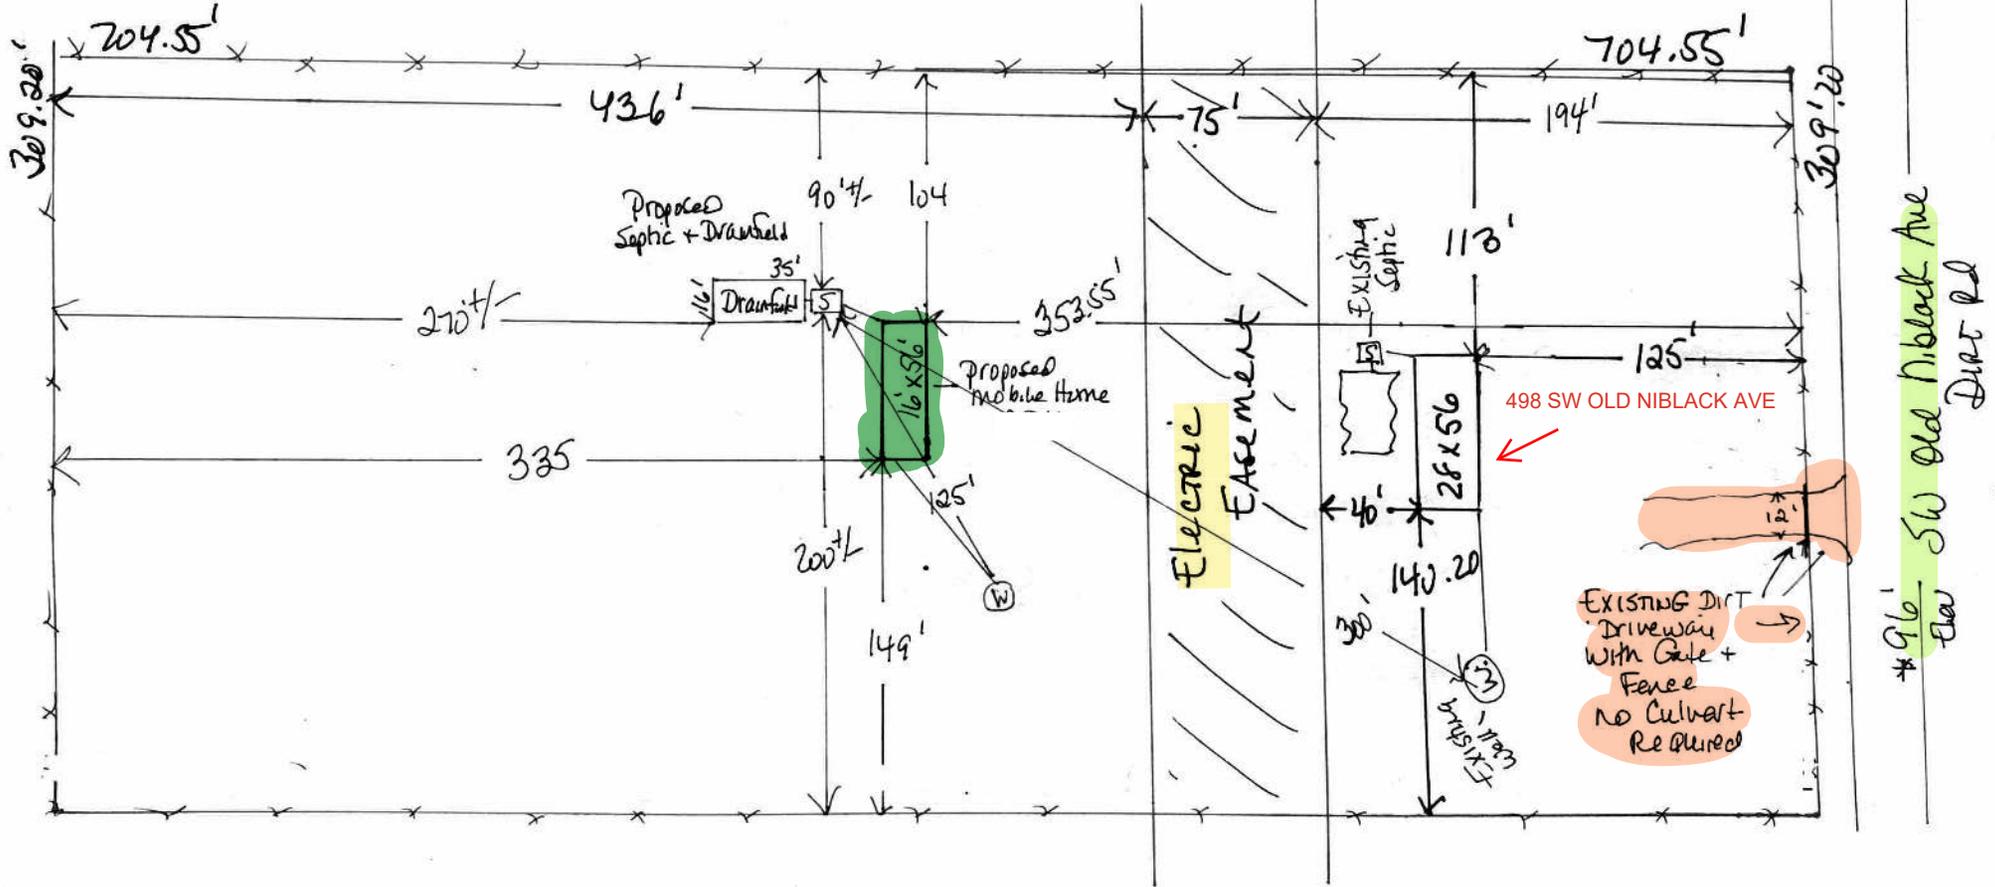

#96 SW Old Niblack Ave  
Dirt Rd  
Elev