



STATE OF FLORIDA
DEPARTMENT OF HEALTH
ONSITE SEWAGE TREATMENT AND DISPOSAL
SYSTEM
APPLICATION FOR CONSTRUCTION PERMIT

PERMIT NO. 22-0467
DATE PAID: 54555
FEE PAID: 5124.22
RECEIPT #: 62.10
1837188

APPLICATION FOR:

[] New System [X] Existing System [] Holding Tank [] Innovative
[] Repair [] Abandonment [] Temporary []

APPLICANT: CATHERINE HONNOLD

AGENT: N/A TELEPHONE: 904.412.9847

MAILING ADDRESS: 12447 ANTREE HILL DR N JACKSONVILLE FL 32224

TO BE COMPLETED BY APPLICANT OR APPLICANT'S AUTHORIZED AGENT. SYSTEMS MUST BE CONSTRUCTED BY A PERSON LICENSED PURSUANT TO 489.105(3)(m) OR 489.552, FLORIDA STATUTES. IT IS THE APPLICANT'S RESPONSIBILITY TO PROVIDE DOCUMENTATION OF THE DATE THE LOT WAS CREATED OR PLATTED (MM/DD/YY) IF REQUESTING CONSIDERATION OF STATUTORY GRANDFATHER PROVISIONS.

PROPERTY INFORMATION

LOT: _____ BLOCK: _____ SUBDIVISION: _____ PLATTED: _____

PROPERTY ID #: 26-65-16-03943-004 ZONING: AG3 I/M OR EQUIVALENT: [Y / N]

PROPERTY SIZE: 10 ACRES WATER SUPPLY: [X] PRIVATE PUBLIC [] <=2000GPD [] >2000GPD

IS SEWER AVAILABLE AS PER 381.0065, FS? [Y/N] DISTANCE TO SEWER: 60 FT

PROPERTY ADDRESS: 542 SW PIERSON WAY FT WHITE FL 32038

DIRECTIONS TO PROPERTY: 47 SOUTH TO HWY 238 EAST - GO 2 MILES

TO SW PIERSON WAY ABOUT 1/2 MILE TO PROPERTY ON THE LEFT

BUILDING INFORMATION

[X] RESIDENTIAL [] COMMERCIAL

Unit No	Type of Establishment	No. of Bedrooms	Building Area Sqft	Commercial/Institutional System Design Table 1, Chapter 64E-6, FAC
---------	-----------------------	-----------------	--------------------	--

1	<u>GARAGE/STORAGE</u>	<u>0</u>	<u>1210</u>	<u>ORIGINAL ATTACHED</u>
---	-----------------------	----------	-------------	--------------------------

2				
---	--	--	--	--

3				
---	--	--	--	--

4				
---	--	--	--	--

[] Floor/Equipment Drains [] Other (Specify) _____

SIGNATURE: Catherine Honnold DATE: 5.21.2022




STATE OF FLORIDA
DEPARTMENT OF HEALTH
APPLICATION FOR CONSTRUCTION PERMIT

Permit Application Number

22-0467
54555

PART II - SITEPLAN

Scale: Each block represents 10 feet and 1 inch = 40 feet.

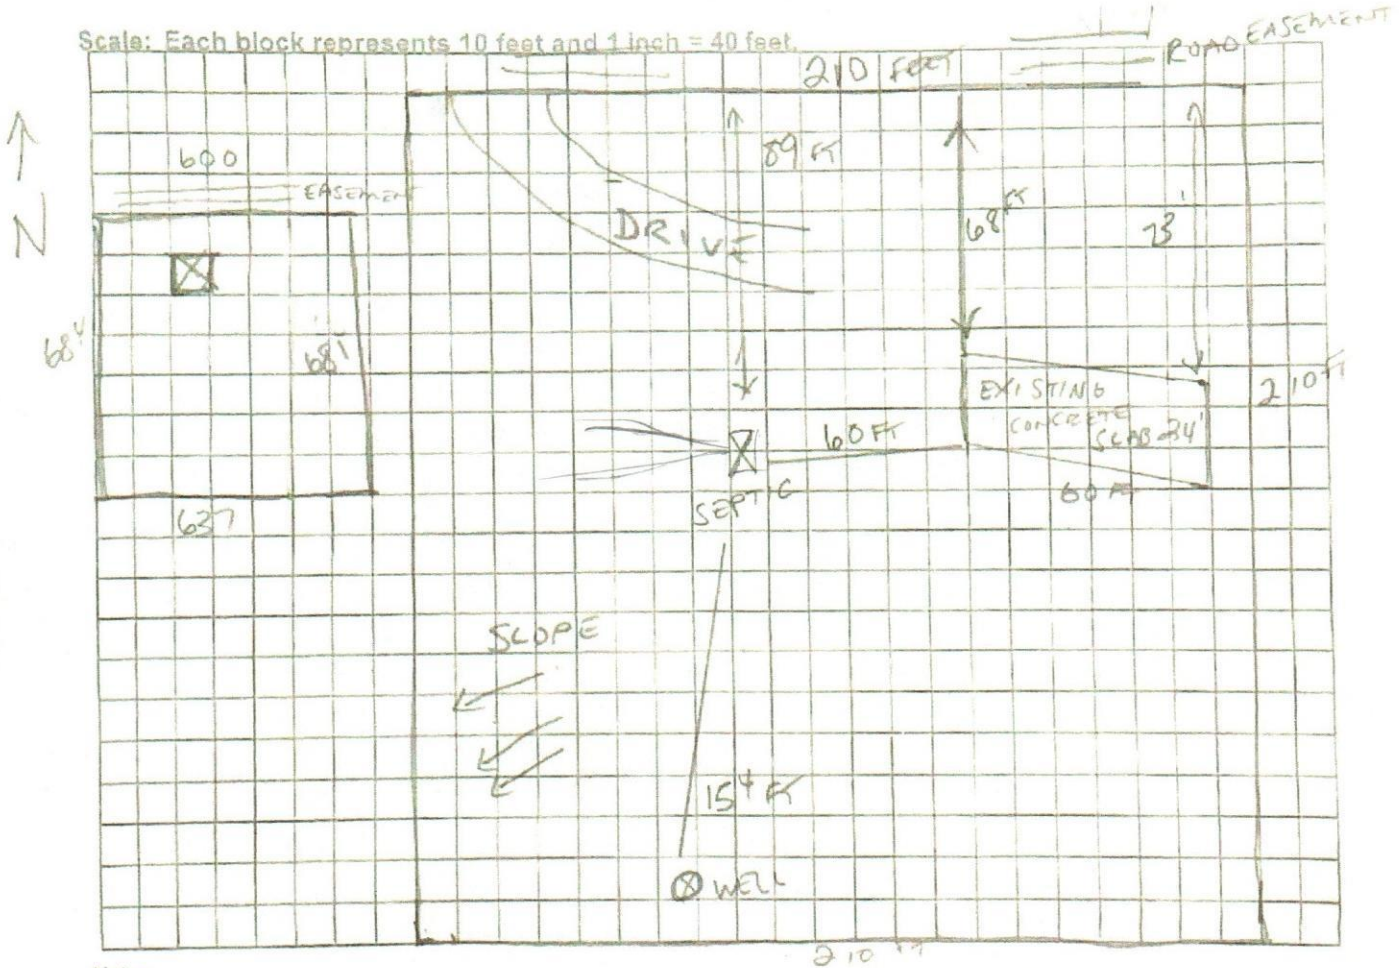

Notes:

1 ACRE MAPPED OUT OF 10 ACRES
22x55 GARAGE/STORAGE BLDG WILL GO ON EXISTING SLAB

Site Plan submitted by

C. H. H. H.

TITLE OWNER

DATE: 5/21/2022

Plan Approved

☒

Not Approved

Columbia CHD

Date: 5/31/22

By

County Health Department

ALL CHANGES MUST BE APPROVED BY THE COUNTY HEALTH DEPARTMENT

