

DATE 08/10/2006

Columbia County Building Permit

PERMIT

This Permit Expires One Year From the Date of Issue

000024847

APPLICANT TOM BUSH/FUN STATE POOLS PHONE 352.332.7665
ADDRESS 3601 NW 97 BLVD GAINESVILLE FL 32606
OWNER LINDSAY RANDALL PHONE 386.497.4806
ADDRESS 692 SW ROBERTS AVENUE LAKE CITY FL 32025
CONTRACTOR FUN STATE POOLS. M.T. GIBSON PHONE 352.332.7665
LOCATION OF PROPERTY 47-S TO US 27, R GO TO UTAH,L, GO TO ROBERTS AVENUE,L,
GO 6/10 OF A MILE. 1ST. DRIVE ON R, AFTER SLOW MOVING SIGN.

TYPE DEVELOPMENT SWIMMING POOL ESTIMATED COST OF CONSTRUCTION 36432.00
HEATED FLOOR AREA TOTAL AREA HEIGHT STORIES
FOUNDATION WALLS ROOF PITCH FLOOR
LAND USE & ZONING MAX. HEIGHT
Minimum Set Back Requirments: STREET-FRONT REAR SIDE
NO. EX.D.U. 1 FLOOD ZONE DEVELOPMENT PERMIT NO.

PARCEL ID 30-6S-16-03987-000 SUBDIVISION
LOT BLOCK PHASE UNIT TOTAL ACRES

CPC044114
Culvert Permit No. Culvert Waiver Contractor's License Number Applicant/Owner/Contractor
EXISTING X-06-0281 CFS JTH N
Driveway Connection Septic Tank Number LU & Zoning checked by Approved for Issuance New Resident

COMMENTS: noc on file

Check # or Cash 35247

FOR BUILDING & ZONING DEPARTMENT ONLY

(footer/Slab)

Temporary Power Foundation Monolithic date/app. by date/app. by date/app. by
Under slab rough-in plumbing Slab Sheathing/Nailing date/app. by
Framing Rough-in plumbing above slab and below wood floor date/app. by
Electrical rough-in Heat & Air Duct Peri. beam (Lintel) date/app. by
Permanent power C.O. Final Culvert date/app. by
M/H tie downs, blocking, electricity and plumbing Pool date/app. by
Reconnection Pump pole Utility Pole date/app. by
M/H Pole Travel Trailer Re-roof date/app. by

BUILDING PERMIT FEE \$ 185.00 CERTIFICATION FEE \$ 0.00 SURCHARGE FEE \$ 0.00
MISC. FEES \$ 0.00 ZONING CERT. FEE \$ 50.00 FIRE FEE \$ 0.00 WASTE FEE \$
FLOOD DEVELOPMENT FEE \$ FLOOD ZONE FEE \$ CULVERT FEE \$ TOTAL FEE 235.00
INSPECTORS OFFICE CLERKS OFFICE

NOTICE: IN ADDITION TO THE REQUIREMENTS OF THIS PERMIT, THERE MAY BE ADDITIONAL RESTRICTIONS APPLICABLE TO THIS PROPERTY THAT MAY BE FOUND IN THE PUBLIC RECORDS OF THIS COUNTY. AND THERE MAY BE ADDITIONAL PERMITS REQUIRED FROM OTHER GOVERNMENTAL ENTITIES SUCH AS WATER MANAGEMENT DISTRICTS, STATE AGENCIES, OR FEDERAL AGENCIES.

"WARNING TO OWNER: YOUR FAILURE TO RECORD A NOTICE OF COMMENCEMENT MAY RESULT IN YOUR PAYING TWICE FOR IMPROVEMENTS TO YOUR PROPERTY. IF YOU INTEND TO OBTAIN FINANCING, CONSULT WITH YOUR LENDER OR AN ATTORNEY BEFORE RECORDING YOUR NOTICE OF COMMENCEMENT."

This Permit Must Be Prominently Posted on Premises During Construction

PLEASE NOTIFY THE COLUMBIA COUNTY BUILDING DEPARTMENT AT LEAST 24 HOURS IN ADVANCE OF EACH INSPECTION, IN ORDER THAT IT MAY BE MADE WITHOUT DELAY OR INCONVENIENCE, PHONE 758-1008. THIS PERMIT IS NOT VALID UNLESS THE WORK AUTHORIZED BY IT IS COMMENCED WITHIN 6 MONTHS AFTER ISSUANCE.

The Issuance of this Permit Does Not Waive Compliance by Permittee with Deed Restrictions.

Columbia County Building Permit Application

Revised 9-23-04

For Office Use Only Application # 0608-04 Date Received 8/1/06 By GT Permit # 24847
Application Approved by - Zoning Official OK Date 8/8/06 Plans Examiner OK JTH Date 8-2-06
Flood Zone N/A Development Permit AL-3 Zoning AL-3 Land Use Plan Map Category A-3
Comments CK-35247 OK NOC

Applicants Name FUNSTATE POOLS INC (Tom Bush) Phone 352-332-7665
Address 3601 NW 97 BLVD GAINESVILLE FL. 32606
Owners Name LINDSAY RANDALL Phone 386-497-4806
911 Address 612 SW ROBERTS AVE FORT WHITE FL. 32038
Contractors Name ~~DOUGLAS S SMITH~~ TILUS GIBSON Phone 352 332 7665
Address 3601 NW 97 BLVD GAINESVILLE FL. 32606
Fee Simple Owner Name & Address LINDSAY RANDALL 612 SW ROBERTS AVE FT. WHITE 32038
Bonding Co. Name & Address N/A
Architect/Engineer Name & Address FUNSTATE POOL INC.
Mortgage Lenders Name & Address N/A

Circle the correct power company - FL Power & Light - Clay Elec. - Suwannee Valley Elec. - Progressive Energy

Property ID Number # 03987-000 (30-65-16) Estimated Cost of Construction 36,432.00

Subdivision Name _____ Lot _____ Block _____ Unit _____ Phase _____

Driving Directions TAKE 47 SOUTH TO FORT WHITE, TURN RIGHT (WEST) ONTO 27, GO 2.5 MILE TO
UTAH ST. TURN LEFT, (DIRT RD) GO 25 YARDS TURN LEFT ONTO ROBERTS AVE .6 mile to home

Type of Construction CONCRETE SWIMMING POOL Number of Existing Dwellings on Property 1

Total Acreage _____ Lot Size _____ Do you need a - Culvert Permit or Culvert Waiver or Have an Existing Drive

Actual Distance of Structure from Property Lines - Front 300 Side 120 Side 150 Rear 140

Total Building Height _____ Number of Stories _____ Heated Floor Area _____ Roof Pitch _____

Application is hereby made to obtain a permit to do work and installations as indicated. I certify that no work or installation has commenced prior to the issuance of a permit and that all work be performed to meet the standards of all laws regulating construction in this jurisdiction.

OWNERS AFFIDAVIT: I hereby certify that all the foregoing information is accurate and all work will be done in compliance with all applicable laws and regulating construction and zoning.

WARNING TO OWNER: YOUR FAILURE TO RECORD A NOTICE OF COMMENCEMENT MAY RESULT IN YOU PAYING TWICE FOR IMPROVEMENTS TO YOUR PROPERTY. IF YOU INTEND TO OBTAIN FINANCING, CONSULT WITH YOUR LENDER OR ATTORNEY BEFORE RECORDING YOUR NOTICE OF COMMENCEMENT.

Thomas M Bush "Tom"
Owner Builder or Agent (Including Contractor)

STATE OF FLORIDA
COUNTY OF COLUMBIA

Sworn to (or affirmed) and subscribed before me

this 28 day of July 2006.

Personally known ✓ or Produced Identification _____

W. D. D. A.
Contractor Signature
Contractors License Number CPC 044114
Competency Card Number _____
NOTARY STAMP/SEAL

Notary Signature
Notary Signature



REF. NO. _____

332. POOL 3601 N.W. 97th Blvd.
Gainesville, Florida 32606

POOL SHAPE Roman JOB NO. _____

SIZE 20' x 40' DEPTH 3' TO 6' PERM 112 AREA 730

DECK 9' x 5' DECK SURFACE Stucco DECK DRAIN Yes

COPING No CANTILEVER Yes

TILE 6' x 6" COLOR Blue

STEP COLOR Yes COLOR Blue

TURNOVER Chlor FILTER TYPE PM SIZE 15 PUMP 240

SKIMMER Yes INLETS 7 MAIN DRAIN Yes

GRAB RAILS No HAND RAIL No LADDER No

POOL LIGHT Yes VOLTS 120 WATTS 400

DIVING BOARD No SIZE No

AUTOMATIC CHLORINATOR Set TIMER 24hr FILL LINE No

CLEANING EQUIPMENT Whirl SWIMOUT Yes SIZE No JETS No

ROPE & FLOATS No ROPE ANCHORS No

AUTOMATIC CLEANING SYSTEM Stucco POOL HEATER No

GAS LINE BY: Slide NO SIZE No

SPA SPECIFICATIONS

SIZE No SPA DEPTH No JETS No

BLOWER No SKIMMER No LIGHT No

SPILLWAY No HEATER No MAIN DRAIN No

SCREEN ENCLOSURE No SCREEN ROOF No DOORS No

ALUM. ROOF No GUTTER No

REMOVE FENCE No REPLACE FENCE No TEMP. FENCE No

TREE REMOVAL No STUMP REMOVAL No

SHRUBS No SAVE No HAUL AWAY No

SEPTIC TANK No SEWER LINE No

POWER LINE No RELOCATE No

GAS LINE No WATER LINE No

SPRINKLERS No REROUTE No CAP No

PHONE LINE No ACCESS PERMISSION No

RETAINING WALL No

NAME ANDREW RANDALL

ADDRESS 6012 SW ROBERTS AVE

CITY FORT WORTH TX PHONE 386-497-4806

Part 2 of contract dated _____

LOT _____ BLOCK _____ SUB _____ for pool at:

BOOK _____ PAGE _____


ALSO DESCRIBED AS _____

CUSTOMER SIGNATURE Andrew Randall

DWN. BY _____ DATE 6-1-06 CHK. BY _____

PLOT PLAN


SCALE: 1/8" = 1'0"

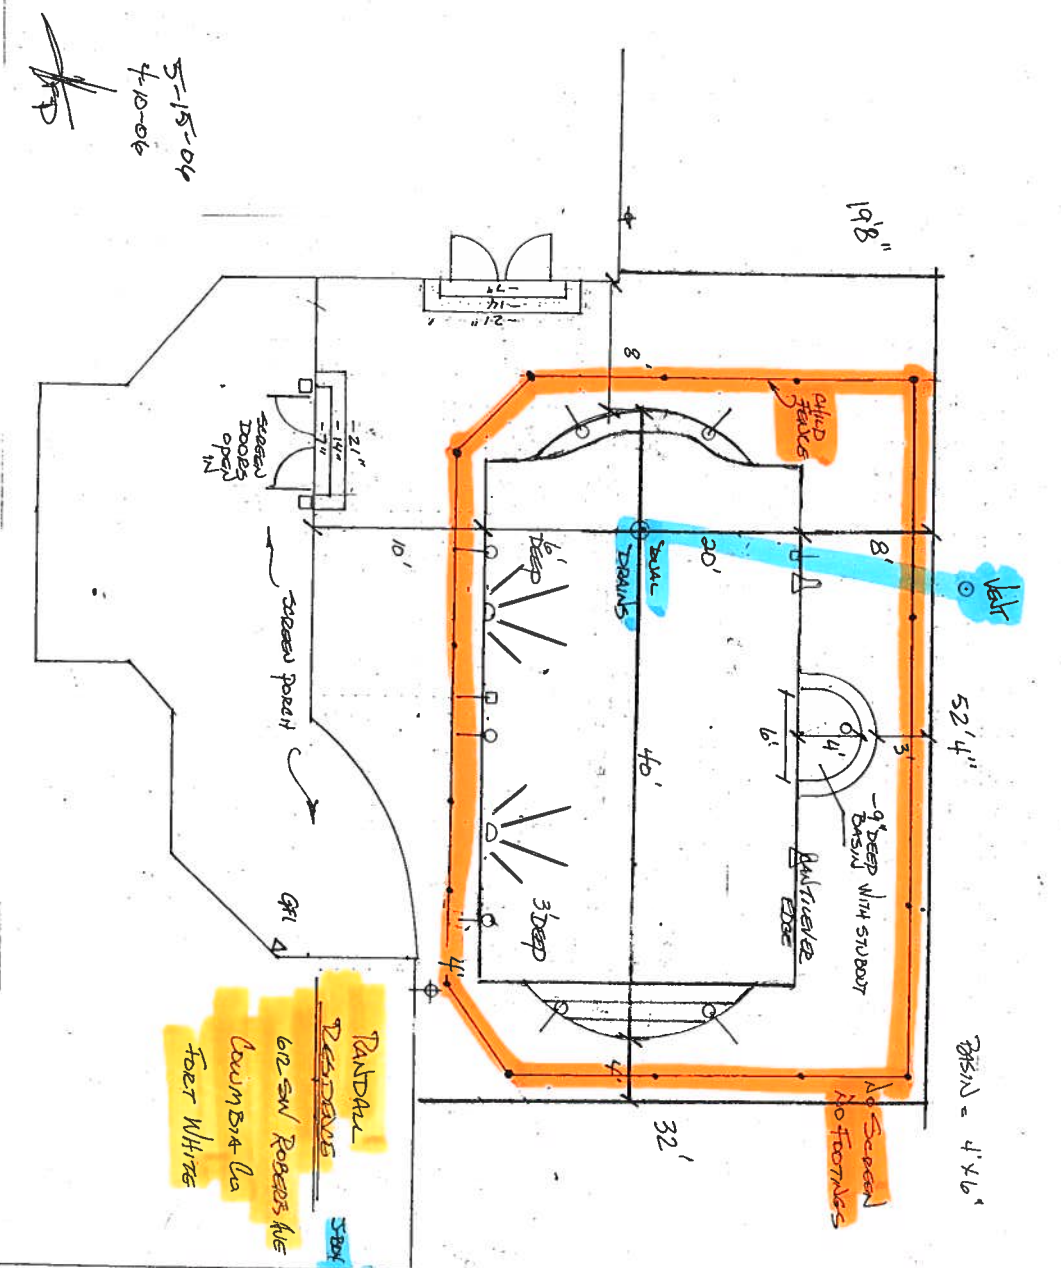

Note - Pool shall be wired as per NEC and all metal within 5' of pool shall be bonded.

Note - Angle of repose of existing foundation shall not be disturbed by pool excavation without engineering.

OFFICE COPY

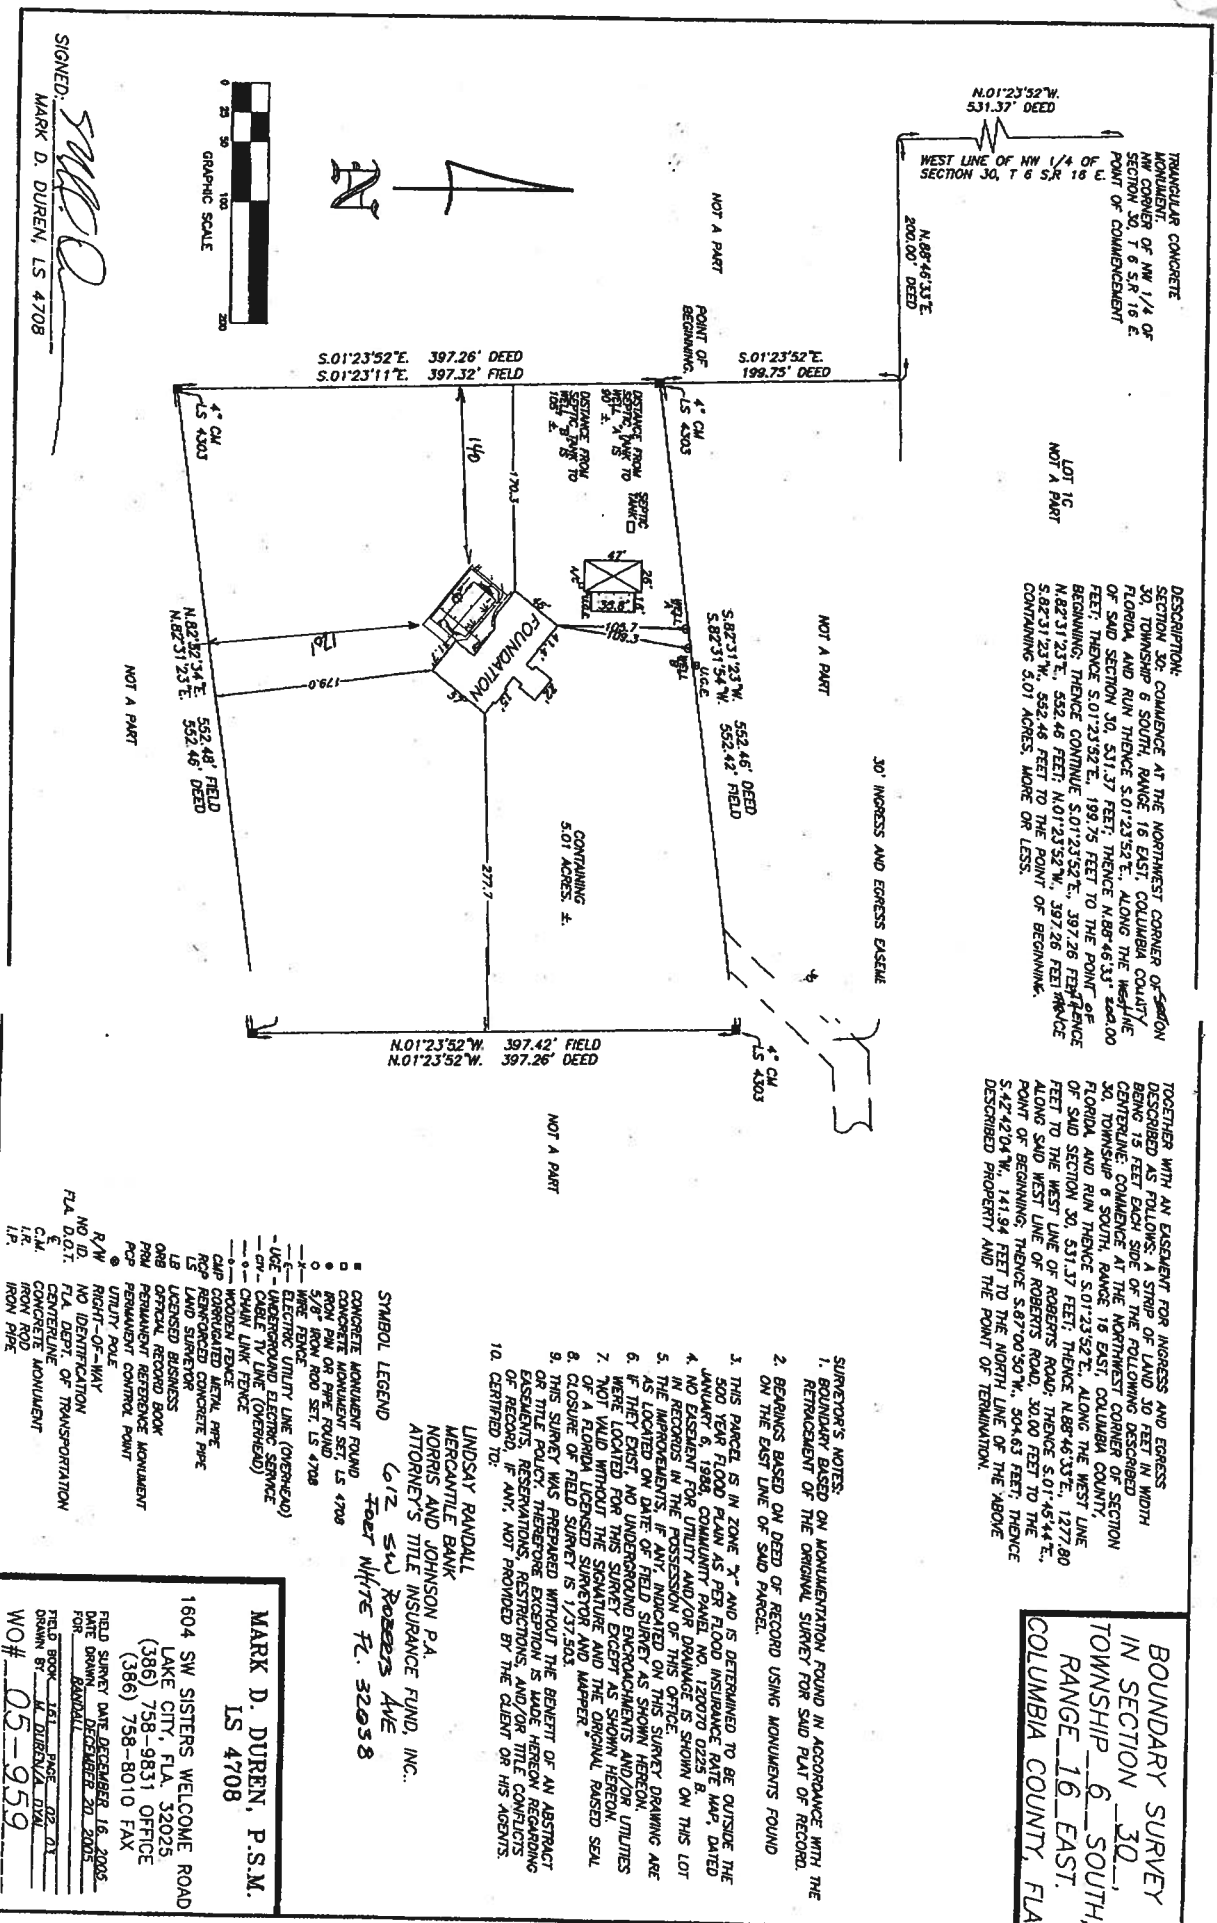

COMPLAINANT WITH # 424.2.6.6. Fkt. BUILDING CODE



Permit #

Residential Swimming Pool, Spa and Hot Tub Safety Act

Notice of Requirements

I (We) acknowledge that a new swimming pool, spa or hot tub will be constructed or installed at
612 SW ROBERTS AVE FORT WHITE, and hereby affirm that one of the following
(Please Print Street Address)
methods will be used to meet the requirements of Chapter 515, Florida Statutes.
(please initial the method(s) to be used for your pool)

A.R.

The pool will be isolated from access to the home by an enclosure that meets the pool barrier requirements of Florida Statute 515.29; CHILD FENCE

_____ The pool will be equipped with an approved safety pool cover that complies with ASTM F1346-91 (Standard Performance Specifications for Safety Covers for Swimming Pools, Spas and Hot Tubs);

_____ All doors and windows providing direct access from the home to the pool will be equipped with an exit alarm that has a minimum sound pressure rating of 85 decibels at 10 feet;

_____ All doors providing direct access from the home to the pool will be equipped with self-closing, self-latching devices with release mechanisms placed no lower than 54" above the floor or deck;

I understand that not having one of the above installed at the time of final inspection, or when the pool is completed for contract purposes, will constitute a violation of Chapter 515, F.S. and will be considered as committing a misdemeanor of the second degree, punishable by fines up to \$500 and/or up to 60 days in jail as established in Chapter 775, F.S.

[Signature]

CONTRACTOR'S SIGNATURE & DATE

CONTRACTOR'S NAME (PLEASE PRINT)

[Signature] 6-1-06
OWNER'S SIGNATURE & DATE

LINDSAY RANDALL 6-1-06
OWNER'S NAME (PLEASE PRINT)

Quality Components And Precision Manufacturing

We use only the highest quality fence mesh.

At Protect-A-Child, we offer only one type of mesh in our fences. Used exclusively in Protect-A-Child Pool Fences for over 18 years, field use as well as testing according to ASTM standards has proven our "Textilene®" UV resistant mesh to be stronger, more abrasion resistant, lighter in weight, and because of its exclusive open weave, more transparent than others. It does not rot, tear, stretch, run, or fade. This mesh alone has stood the test of time, children, and weather from the blazing deserts of Arizona to the unforgiving winters of Minnesota.

We ensure that our mesh is securely attached to our posts.

Our fences are assembled with a maximum spacing of just four inches between screws for a solid attachment of mesh to post. We use only rounded head stainless steel screws and identical post drilling patterns for a smooth, safe, finish and uniform quality appearance. This ensures the utmost in child safety.

Strong, corrosion free polyvinyl sleeves.

Another Protect-A-Child innovation, our polyvinyl sleeve walls are twice the thickness of others and will not wear out even after hundreds of removals and insertions. These sleeves allow our fence to meet the national electrical code for bonding safety.

Your Child's Safety Is Too Important To Wait.

Decide Now To Protect Them.

Your pool and patio should be a place of enjoyment and relaxation, not a cause of worry and concern. For over 18 years Protect-A-Child Pool Fencing has been making it possible for families to experience that enjoyment.

It only takes a simple distraction for a heartbreaking tragedy to occur. That's why it's important that you act now and call Protect-A-Child for a free estimate. Your child is worth it. Your peace of mind is worth it. Call today.

AFFORDABLE PROTECT-A-CHILD
POOL FENCE
OCALA (352) 624-3565
GAINESVILLE (352) 331-1994

PROTECT-A-CHILD®
POOL FENCE SYSTEMS

The Baby Safe® Pool Fence

954-979-1089 • 800-992-2206 • Fax: 954-979-5240

www.protectachild.com • Email: help@protectachild.com

Protect-A-Child Pool Fencing is not a substitute for adequate adult supervision. Children should always be carefully monitored when near pools or other potential drowning hazards.



3601 N.W. 97th Blvd. • Gainesville, Florida 32606
(352) 332-7665

JULY 27, 2006

TO WHOM IT MAY CONCERN:

I, MARVIN TILLIS GIBSON, JR., QUALIFYING AGENT FOR FUN STATE POOLS, INC., DO HEREBY AUTHORIZE TOM BUSH TO APPLY FOR PERMITS IN FLORIDA AS AGENT FOR FUN STATE POOLS, INC.

MARVIN TILLIS GIBSON, JR.
QUALIFYING AGENT FOR FUN STATE POOLS, INC.

SWORN TO AND SUBSCRIBED BEFORE ME THIS 27 DAY OF July, 2006 IN GAINESVILLE, ALACHUA COUNTY, FLORIDA AND MARVIN TILLIS GIBSON, JR. IS PERSONALLY KNOWN TO ME.

NANCY A. ERNEY, NOTARY PUBLIC
STATE OF FLORIDA

NANCY A. ERNEY
Notary Public, State of Florida
My comm. expires May 8, 2007
Comm. No. DD 194650
Bonded Thru Troy Fain Insurance



STATE OF FLORIDA

DEPARTMENT OF BUSINESS AND PROFESSIONAL REGULATION

CONSTRUCTION INDUSTRY LICENSING BOARD
1940 NORTH MONROE STREET
TALLAHASSEE FL 32399-0783

(850) 487-1395

GIBSON, MARVIN TILLIS JR
FUN-STATE POOLS INC
1904 SW 154 STREET
NEWBERRY FL 32669



STATE OF FLORIDA

AC# 261083

DEPARTMENT OF BUSINESS AND
PROFESSIONAL REGULATION

CPC044114

06/08/06 050811166

CERT RESIDENTIAL POOL/SPA CONTR
GIBSON, MARVIN TILLIS JR
FUN-STATE POOLS INC

IS CERTIFIED under the provisions of Ch.489 FS
Expiration date: AUG 31, 2008 L06060801467

DETACH HERE

AC# 2610836

STATE OF FLORIDA

DEPARTMENT OF BUSINESS AND PROFESSIONAL REGULATION
CONSTRUCTION INDUSTRY LICENSING BOARD

SEQ# L06060801467

DATE	BATCH NUMBER	LICENSE NBR
06/08/2006	050811166	CPC044114

The RESIDENTIAL POOL/SPA CONTRACTOR
Named below IS CERTIFIED
Under the provisions of Chapter 489 FS.
Expiration date: AUG 31, 2008

GIBSON, MARVIN TILLIS JR
FUN-STATE POOLS INC
3601 NW 97 BLVD
GAINESVILLE FL 32606

JEB BUSH
GOVERNOR

SIMONE MARSTILLER
SECRETARY

DISPLAY AS REQUIRED BY LAW

NOTE: It is the qualifier's responsibility to keep all business, licensing and requirements current and to provide up to date copies for Alachua County files. This includes all insurance certificates and any change of address information.

Alachua County Contractor Licensing
120 S. Main St.* Gainesville, FL 32601 *
352-374-5244

POOL RESIDENTIAL CERT

Cert Nbr:10441 Exp:9/30/2006 Status:ACTIVE

State Nbr:CPC044114 Exp:8/31/2006

FUN-STATE POOLS, INC
MARVIN TILLIS GIBSON JR
3601 N.W. 97TH BLVD

GAINESVILLE FL 32606-

Signed: 

PERMIT # _____

24847

Notice of Commencement

STATE OF: FLORIDA

COUNTY OF: COLUMBIA CITY OF: FORT WHITE

THE UNDERSIGNED HEREBY gives notice that improvement(s) will be made to certain real property, and in accordance with Chapter 713, Florida Statutes, the following information is provided in this Notice Of Commencement

DESCRIPTION OF PROPERTY:

LOT: _____

BLOCK: _____

SECTION: 30

TOWNSHIP: 6 S RANGE 16

* TAX PARCEL # 039B1-000

SUBDIVISION: _____ PLATBOOK: _____ MAP PAGE: _____

STREET ADDRESS: 612 SW ROBERTS AVE
FORT WHITE FL. 32038

GENERAL DESCRIPTION OF IMPROVEMENTS

TO CONSTRUCT: INGROUND SWIMMING POOL

OWNER INFORMATION

OWNER(S) NAME LINDSAY RANDALL

ADDRESS 612 SW ROBERTS AVE PHONE NO: 386 497-4806

CITY: FORT WHITE STATE FL. ZIP CODE: 32038

INTEREST IN PROPERTY: OWNER

FEE SIMPLE TITLEHOLDER NAME: N/A

FEE SIMPLE TITLEHOLDER ADDRESS: N/A

IF OTHER THAN OWNER:

CONTACTOR NAME: FUN STATE POOLS INC.

ADDRESS: 3601 NW 97 BOULEVARD

PHONE: 352-332-7665

CITY: GAINESVILLE STATE: FLORIDA

ZIP CODE: 32606

BONDING COMPANY: N/A

ADDRESS: _____ Inst: 2006018166 Date: 08/01/2006 Time: 15:11

CITY: _____ STATE: FL. DC, P. DeWitt Cason, Columbia County B: 1091 P: 1030

LENDER NAME: N/A

ADDRESS: _____ PHONE: _____

CITY: _____ STATE: _____ ZIP CODE: _____

PERSONS WITHIN THE STATE OF FLORIDA DESIGNATED BY OWNER UPON WHOM NOTICES OR OTHER DOCUMENTS MAY BE SERVED AS PROVIDED BY SECTION 713.13(1) & (2), FLORIDA STATUTES

NAME _____ ADDRESS: _____

IN ADDITION TO HIMSELF, OWNER DESIGNATES

OF

FLORIDA STATUTES

EXPIRATION DATE IS 1 YEAR FROM DATE OF RECORDING UNLESS A DIFFERENT DATE IS SPECIFIED.

SIGNATURE OF OWNER: X Lindsay Randall

SWORN to and subscribed before me this June day of June AD. 2006

NOTARY PUBLIC [Signature]

MY COMMISSION EXPIRES _____

roc2003 new

NANCY A ERNEY

Notary Public, State of Florida

My comm. expires May 8, 2007

Comm. No. DD 194650

Bonded Thru Troy Fain Insurance

COLUMBIA COUNTY DEPARTMENT OF BUILDING AND ZONING

OCCUPANCY

COLUMBIA COUNTY, FLORIDA

Department of Building and Zoning Inspection

This Certificate of Occupancy is issued to the below named permit holder for the building and premises at the below named location, and certifies that the work has been completed in accordance with the Columbia County Building Code.

Parcel Number 30-6S-16-03987-000

Building permit No. 000024847

Use Classification SWIMMING POOL

Fire: 0.00

Permit Holder FUN STATE POOLS. M.T. GIBSON

Waste: _____

Owner of Building LINDSAY RANDALL

Total: 0.00

Location: 692 SW ROBERTS AVE

Date: 11/17/2006

Harry Dicks

Building Inspector



POST IN A CONSPICUOUS PLACE
(Business Places Only)