



DICKS RESIDENCE
COLUMBIA COUNTY, FLORIDA

PLANS PREPARED BY:
CHRISTOPHER Q. DICKS


4035 SE CR 252 • LAKE CITY, FL 32025

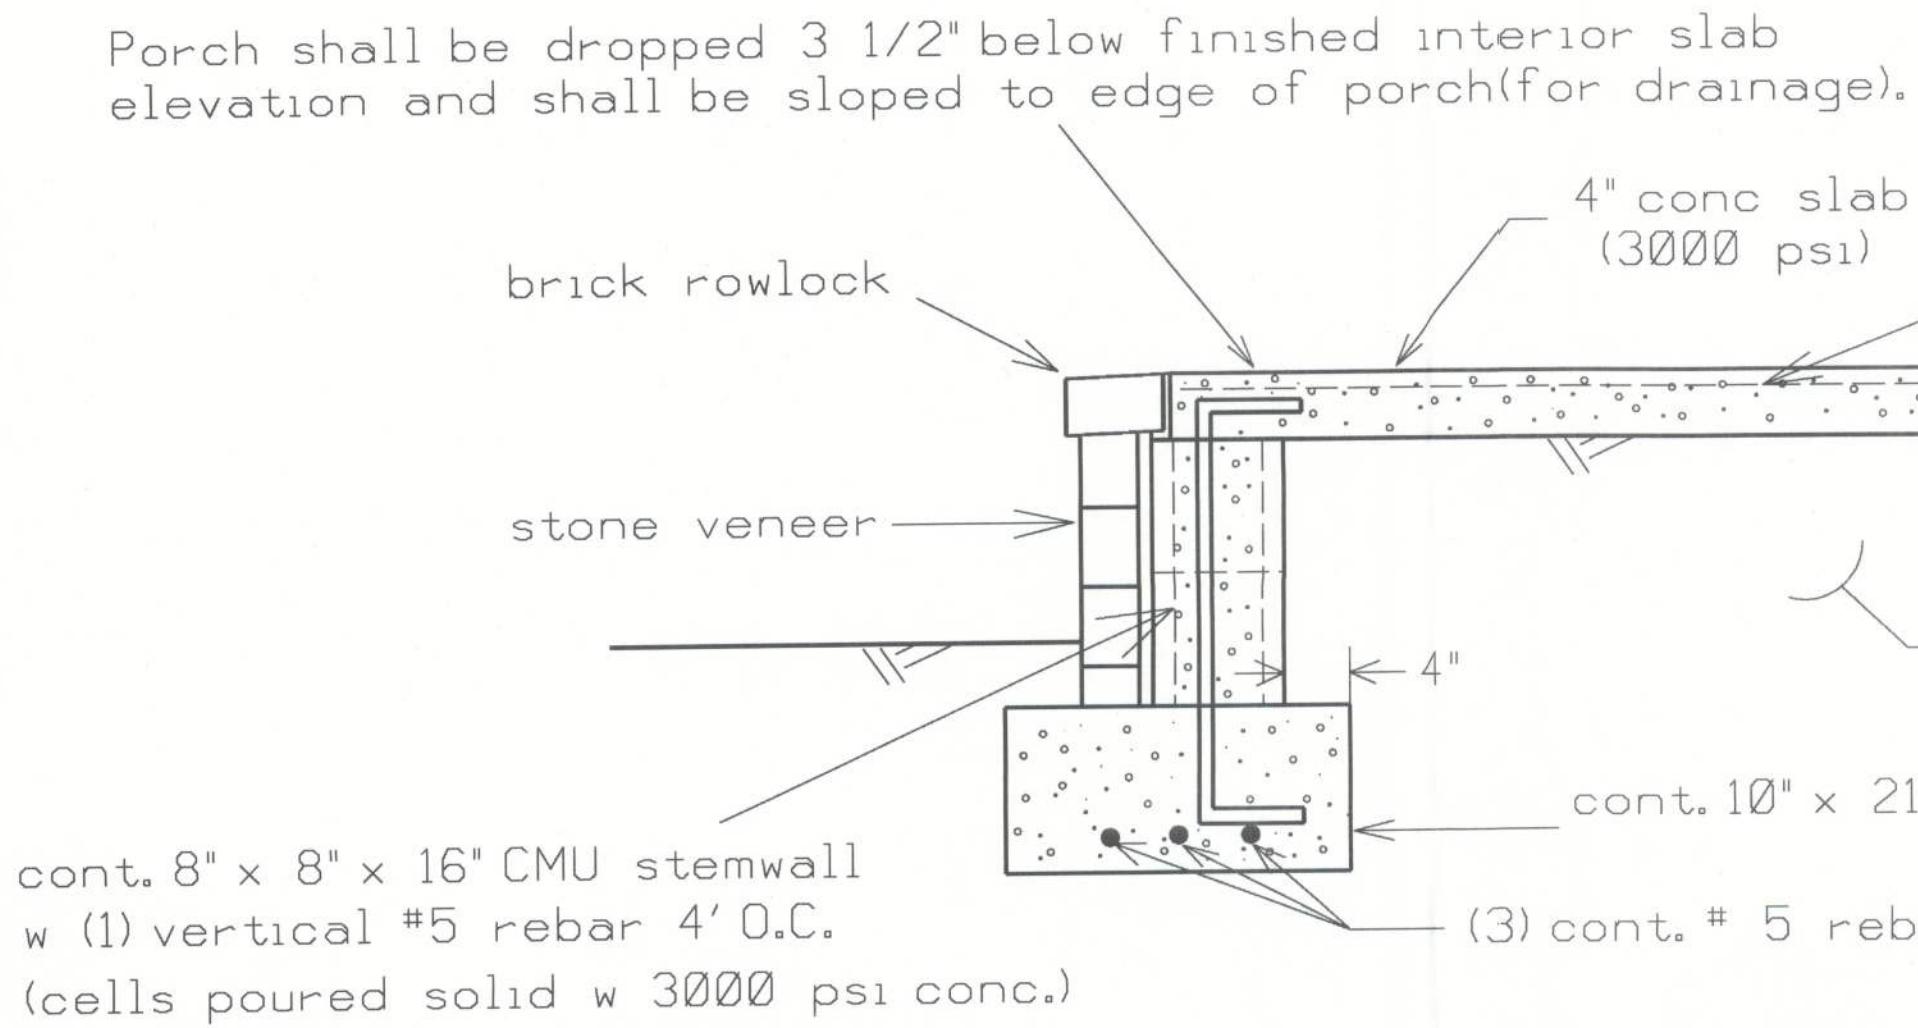


PORCH FOUNDATION(N.T.S.)

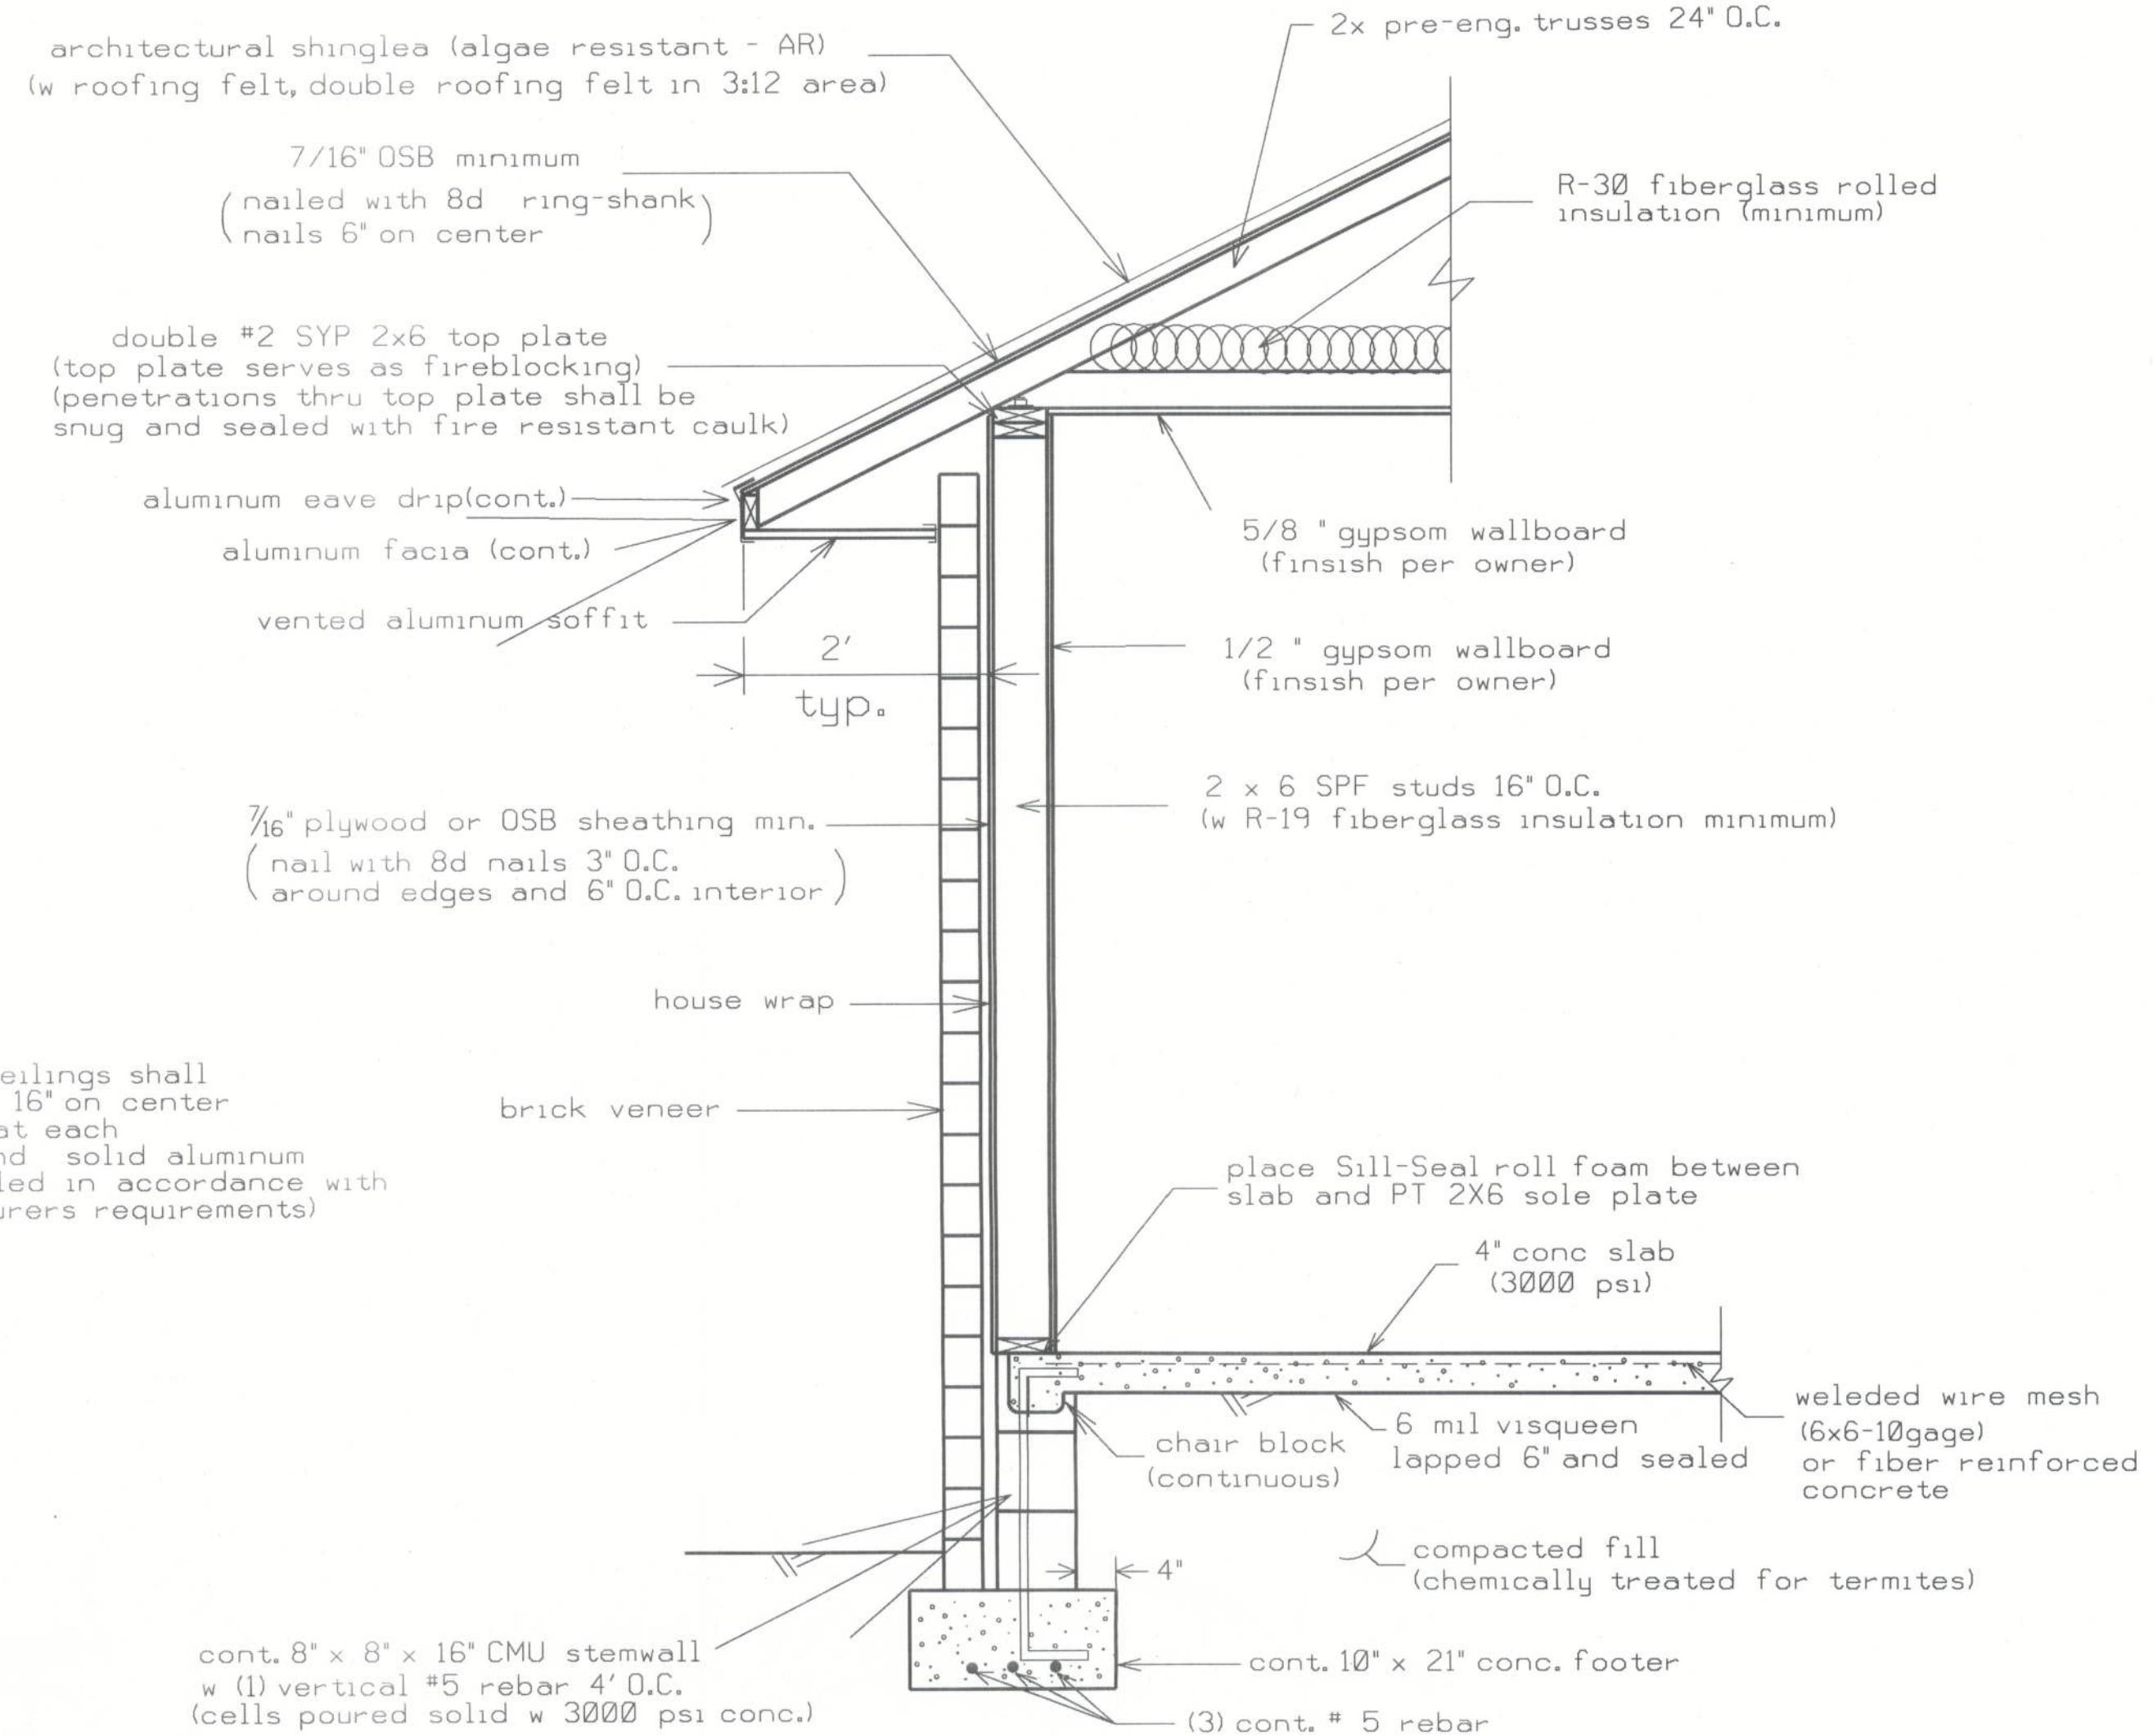

TYPICAL WALL SECTION(N.T.S.)

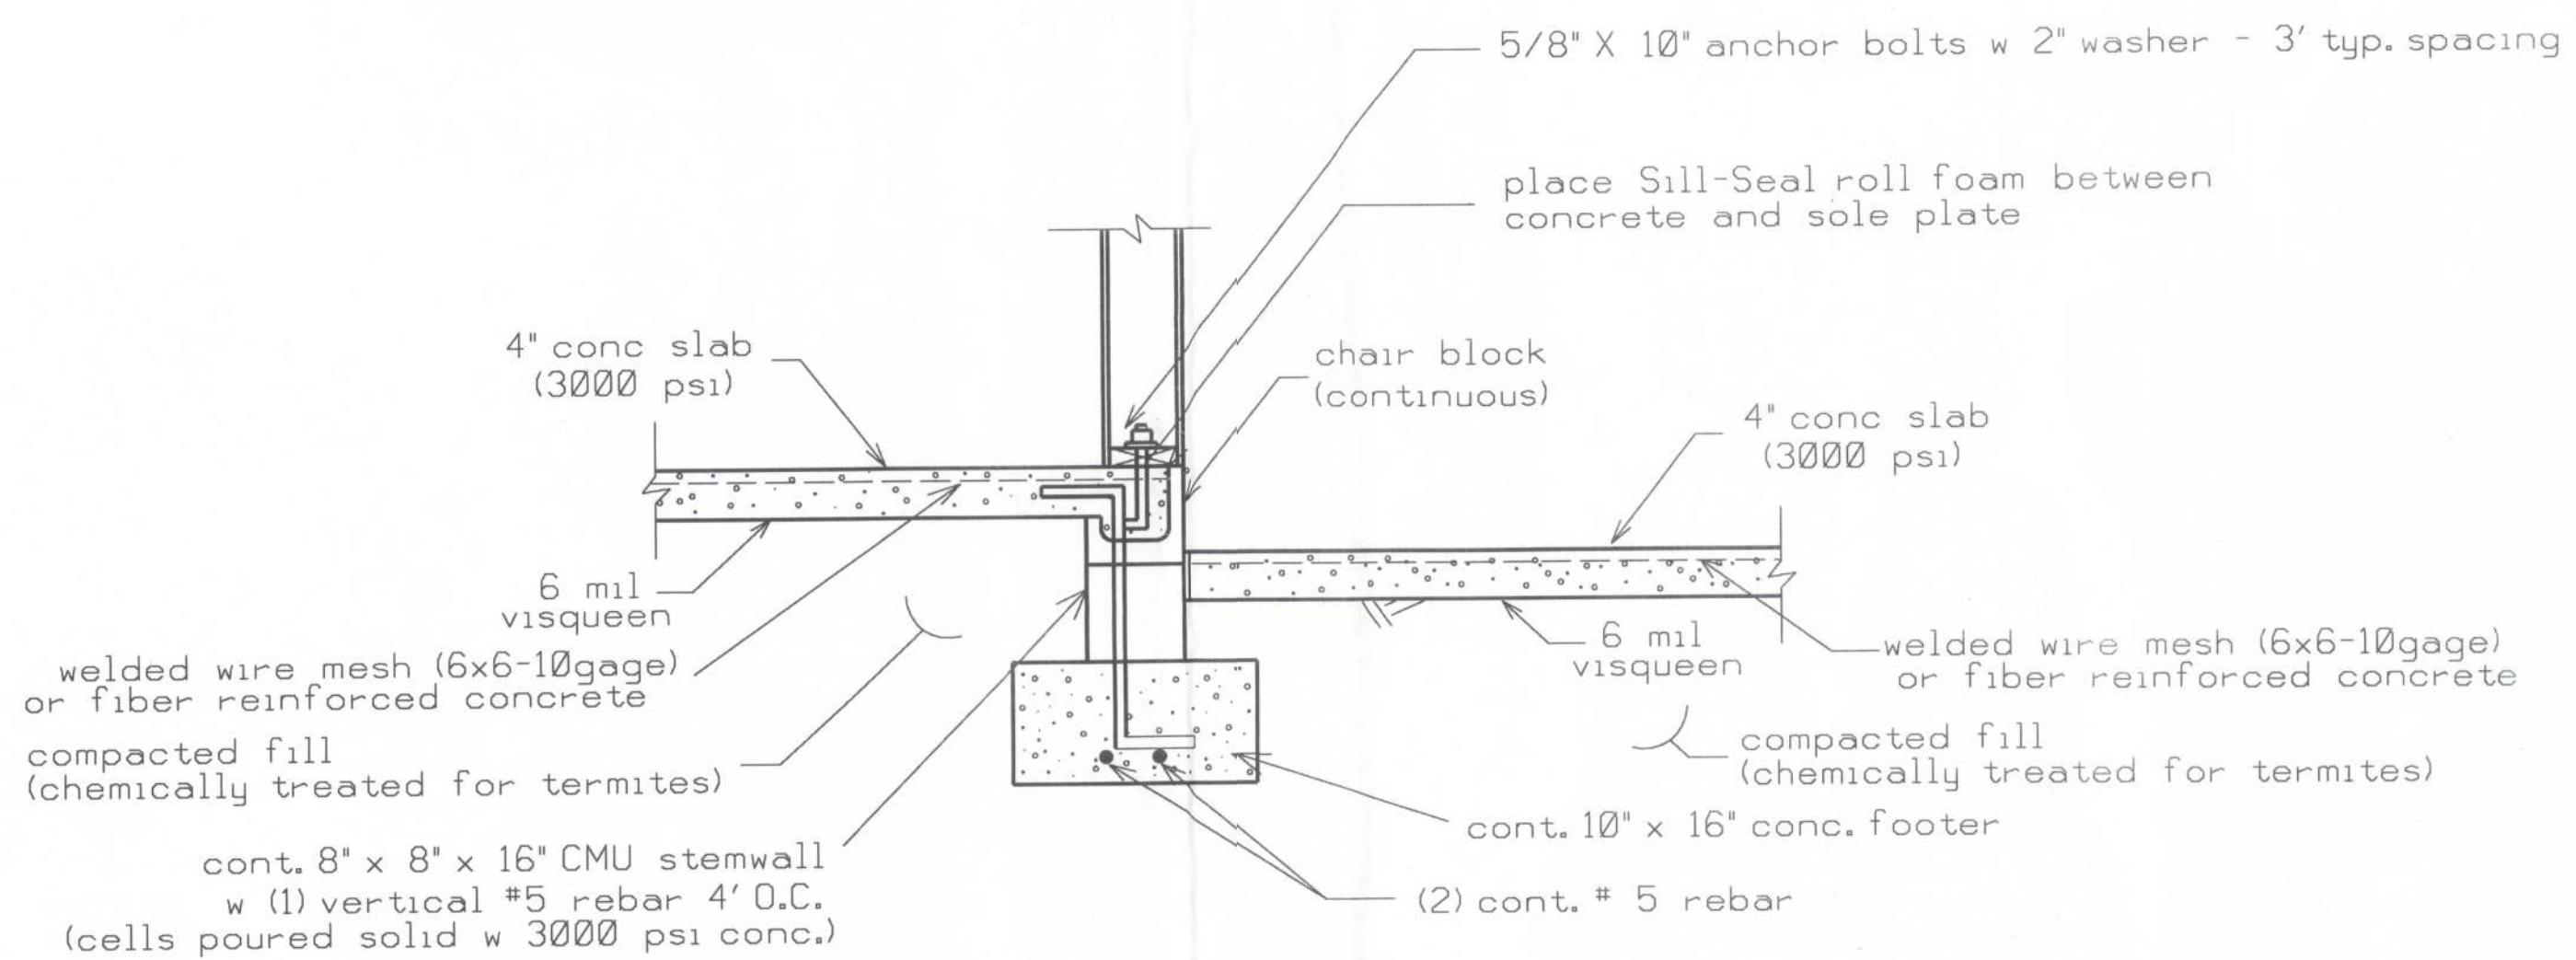

GARAGE ADJACENT WALL FOUNDATION(N.T.S.)

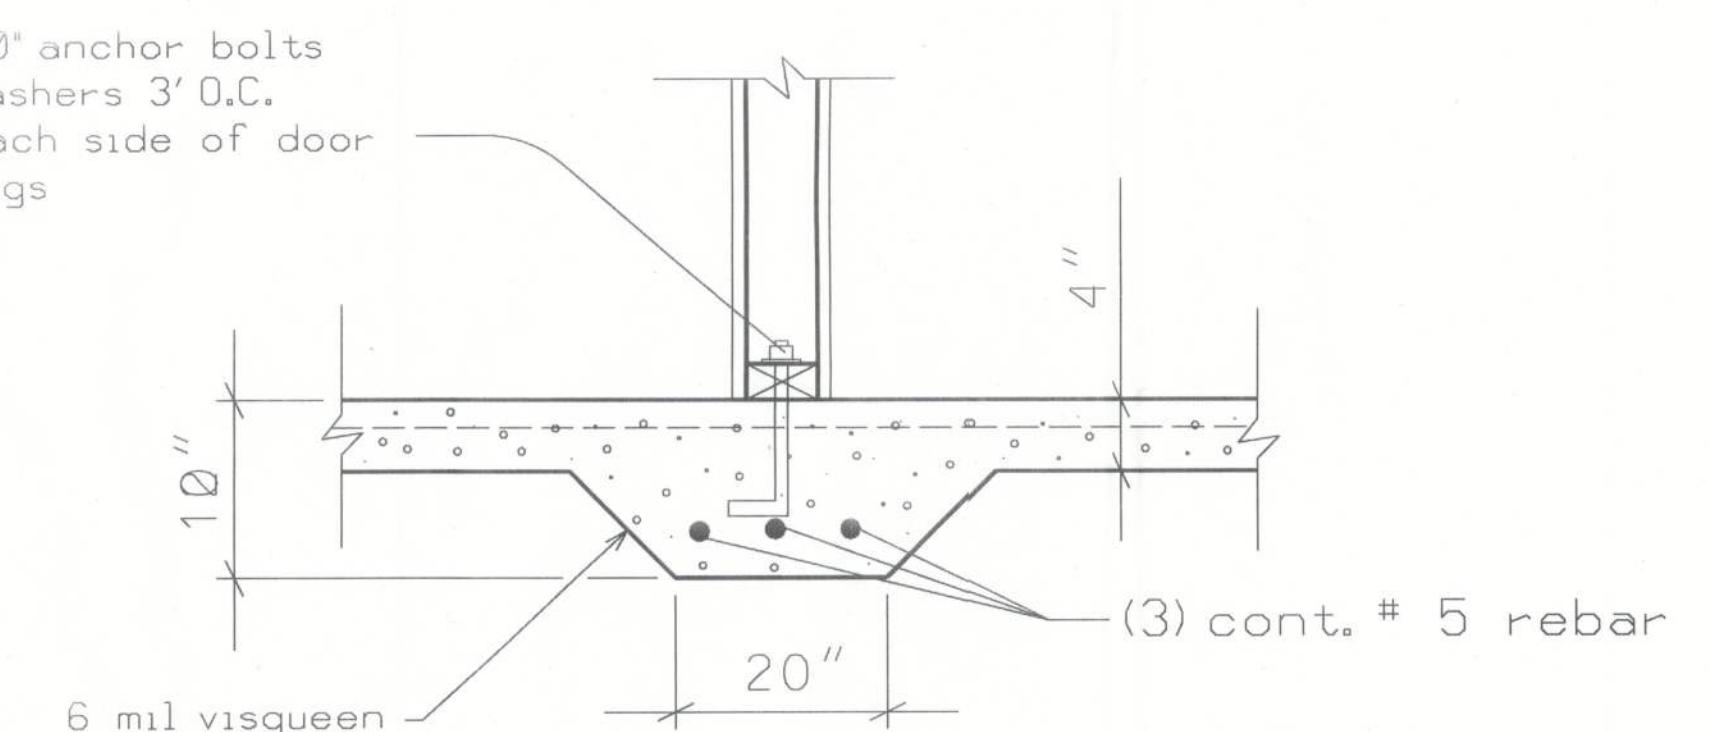

INTERIOR MONOLITHIC FOOTER DETAIL(N.T.S.)