



STATE OF FLORIDA
DEPARTMENT OF HEALTH
ONSITE SEWAGE TREATMENT AND DISPOSAL
SYSTEM
APPLICATION FOR CONSTRUCTION PERMIT

PERMIT NO. 20-8547
DATE PAID: 7/13/20
FEE PAID: 260.00
RECEIPT #: 1525341

APPLICATION FOR:

☐ New System ☒ Existing System ☐ Holding Tank ☐ Innovative
☐ Repair ☐ Abandonment ☐ Temporary ☐

APPLICANT:

JORGE AND ROMY RODRIGUEZ

AGENT:

PAUL BARNEY

TELEPHONE: 386-209-0906

MAILING ADDRESS:

466 SW DEP J. DAVIS LN, LAKE CITY, FL 32024

TO BE COMPLETED BY APPLICANT OR APPLICANT'S AUTHORIZED AGENT. SYSTEMS MUST BE CONSTRUCTED BY A PERSON LICENSED PURSUANT TO 489.105(3) (m) OR 489.552, FLORIDA STATUTES. IT IS THE APPLICANT'S RESPONSIBILITY TO PROVIDE DOCUMENTATION OF THE DATE THE LOT WAS CREATED OR PLATTED (MM/DD/YY) IF REQUESTING CONSIDERATION OF STATUTORY GRANDFATHER PROVISIONS.

PROPERTY INFORMATION

LOT: _____ BLOCK: _____ SUBDIVISION: _____ PLATTED: _____

PROPERTY ID #: 05-35-16-01809-127 ZONING: _____ I/M OR EQUIVALENT: [Y / N]

PROPERTY SIZE: 5.14 ACRES WATER SUPPLY: [] PRIVATE PUBLIC [] <=2000GPD [] >2000GPD

IS SEWER AVAILABLE AS PER 381.0065, FS? [Y / N] DISTANCE TO SEWER: NA FT

PROPERTY ADDRESS: 337 N.W. TIMUCUA DRIVE, LAKE CITY, FL 32055

DIRECTIONS TO PROPERTY: 90 WEST TO LAKE SEFFREY RD T/R TO N.W. LEONARD WAY
T/R TO N.W. INDIAN RIDGE LANE T/R TO N.W. TIMUCUA DR. HOME ON
LEFT AT END OF CUL-DE-SAC.

BUILDING INFORMATION

☒ RESIDENTIAL ☐ COMMERCIAL

Unit No	Type of Establishment	No. of Bedrooms	Building Area Sqft	Commercial/Institutional System Design Table 1, Chapter 64E-6, FAC
1	<u>MOBILE HOME</u>	<u>3</u>	<u>1244</u>	<u>ORIGINAL ATTACHED</u>
2				
3				
4				

[] Floor/Equipment Drains [] Other (Specify) _____

SIGNATURE:

Paul Barney, Agent


DATE: 7-13-20

STATE OF FLORIDA
DEPARTMENT OF HEALTH
APPLICATION FOR CONSTRUCTION PERMIT

Permit Application Number 20-0547

----- PART II - SITEPLAN -----

Scale: Each block represents ^{6.7'} 10 feet and ^{27"} 1 inch = 40 feet. 210

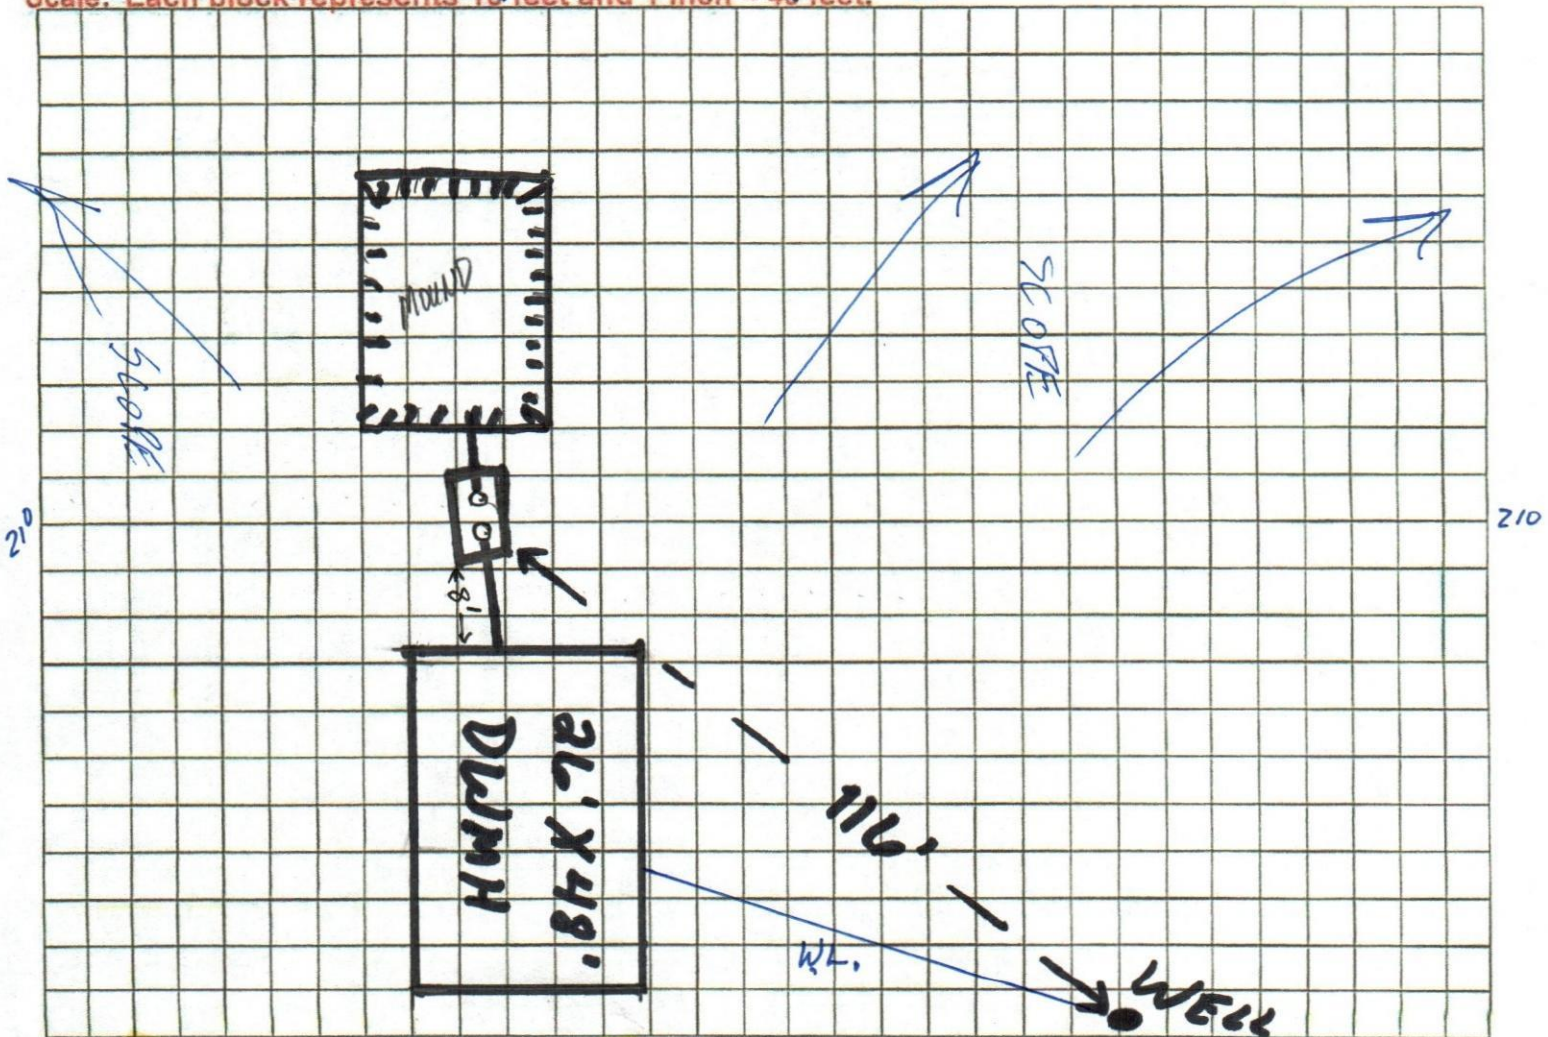

Notes: SEE ATTACHED SITE PLAN. 210

THIS IS REPRESENTATIVE OF 1 ACRE OF 5 AC LOT - THE ABOVE SITE PLAN
IS IN REFERENCE TO PERMIT # 20-0148 ISSUED ON 2-25-2020

Site Plan submitted by: Paul Barney Agent.

TITLE

DATE: 7-13-20

Plan Approved X

Not Approved


Date 7/20/20

By

Columbic County Health Department

ALL CHANGES MUST BE APPROVED BY THE COUNTY HEALTH DEPARTMENT

20-0547

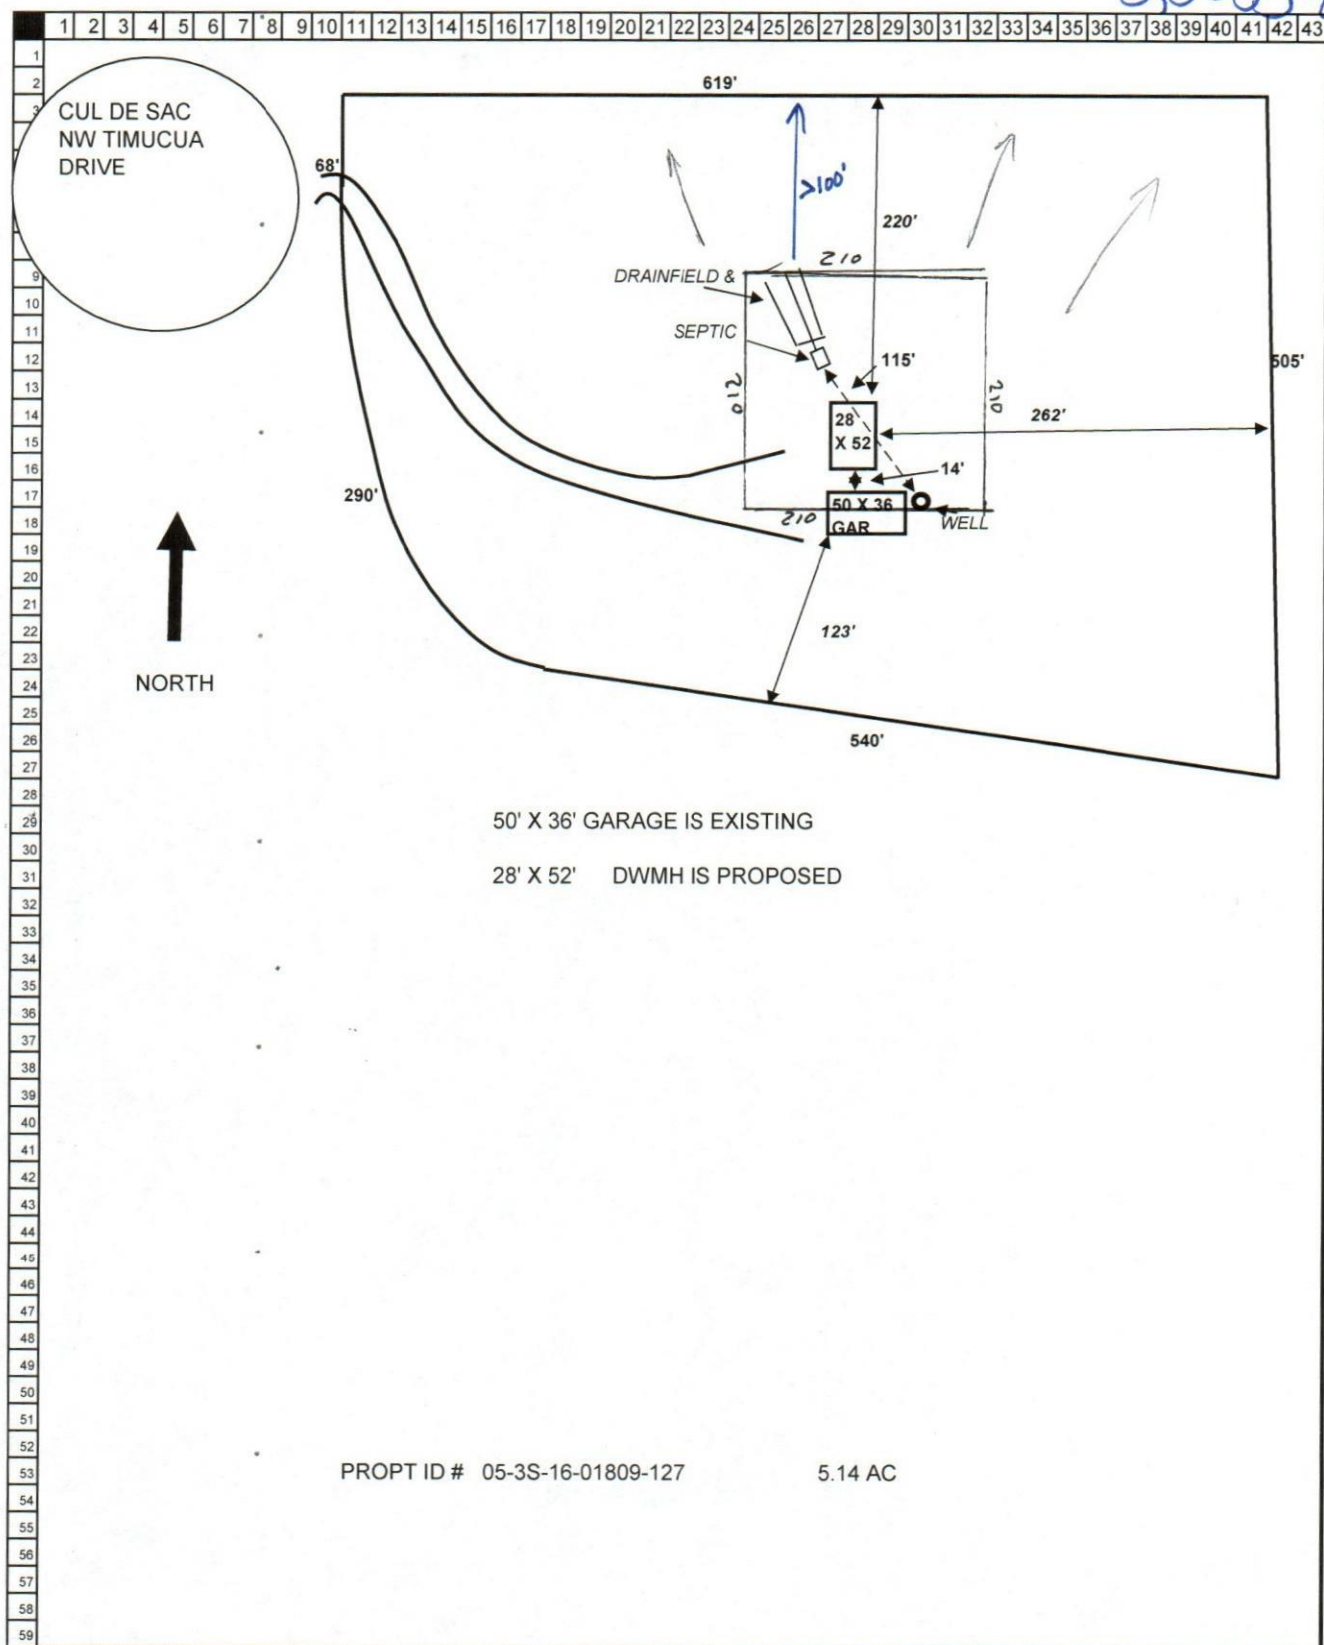

50' X 36' GARAGE IS EXISTING

28' X 52' DWMH IS PROPOSED

PROPT ID # 05-3S-16-01809-127

5.14 AC