

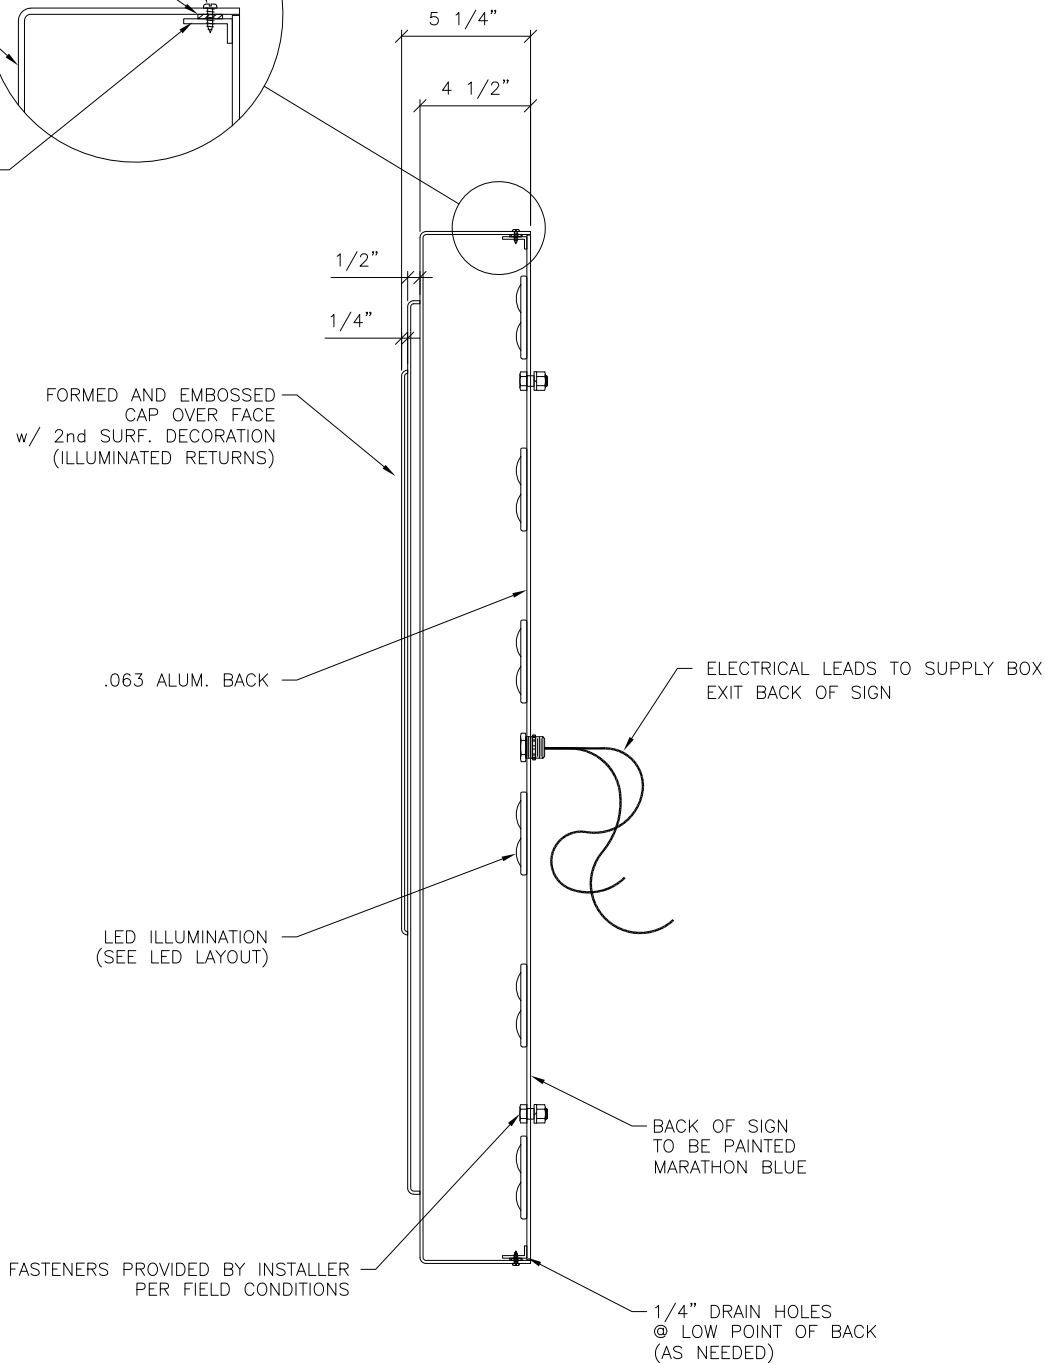
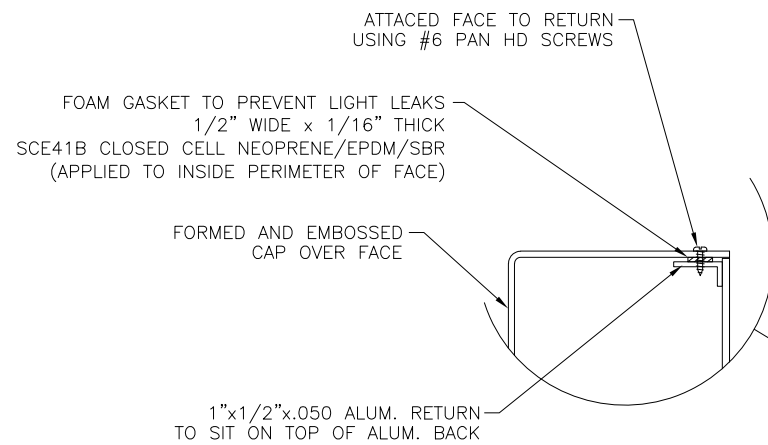


FORMED CANOPY CS SIGN ELEVATION VIEW
SCALE: 1"=1'-0"

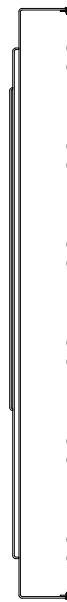

CTS LOGO DETAIL VIEW
SCALE: N.T.S.

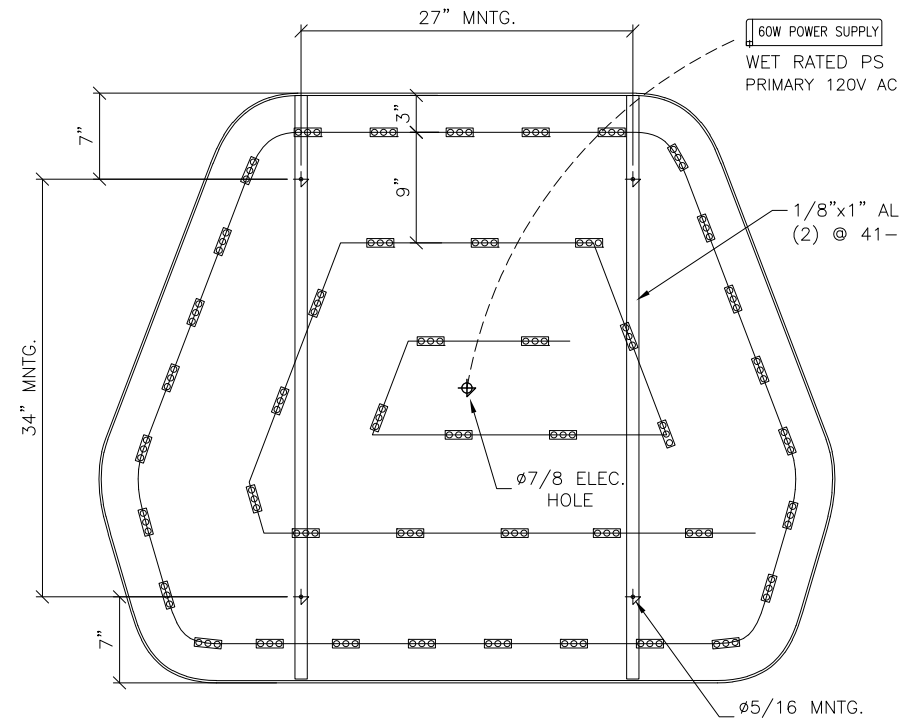

ELECTRICAL / LED LAYOUT DETAIL VIEW
SCALE: 1"=1'-0"

ESTIMATED PRODUCT B.O.M. PER SIGN:
45 VL4 STANDARD (7200K) MODULES - 32.2 FT
1 EACH MODULAR 60 POWER SUPPLY 12VDC
1 EACH 100' ROLL OF JACKETED CABLE

- 1) VL4 STANDARD (7200K) LAID OUT AT 1.4 MOD/FT,
- 1) EACH STANDARD 60W POWER SUPPLY CAN RUN UP TO 40FT/56 MODS VL4 STANDARD (7200K) MODULES
- 3) LAYOUT BASED ON A S/F CABINET 4.5" CAN DEPTH

SIGN SPECIFICATIONS:

SIGN SIZE:
AREA ... CLOSED RECTANGLE 20,000 SQ. FT.
ACTUAL SIZE ... 48" x 60"
APPROXIMATE WEIGHT ... TBD
DESIGNED WINDLOAD ... 110 MPH (3 SEC. GUST EXPOSURE C)
COMPLIANT w/ NATIONAL BUILDING CODES & STANDARDS
(IBC, UBC, BOCA, AISC, ASCE7, ACI, & ALUM. DSGN. MANUAL)

ELECTRICAL:
AMPS ... 1.2 AMPS
CIRCUITS ... (1) 20
VOLTS ... 120

COLORS:
REFER TO COLOR RENDERING
FOR COLOR AND GRAPHIC SPECS



1500 N. BOLTON, JACKSONVILLE, TX 75766
(903) 589-2100

This original drawing is provided as part of a planned project and is not to be exhibited, copied or reproduced without the permission of Federal Heath Sign Company LLC or its authorized agent. ©



Underwriters Laboratories Inc. **nec** ELECTRICAL TO USE U.L.-48 LISTED COMPONENTS AND SHALL MEET ALL N.E.C. STANDARDS

| NO. | REVISIONS | DATE | BY |
|-----|--|----------|--------|
| 1 | REVISE CALL OUT (BACK OF SIGN) | 07.26.22 | RRR |
| 2 | ADDED GASKET CALL OUT | 09.14.22 | R.R.R. |
| 3 | REVISE GASKET CALL OUT & CHANGE MNTG. HOLES TO 5/16" | 09.30.22 | R.R.R. |
| 4 | | | |
| 5 | | | |
| 6 | | | |
| 7 | | | |

48" MARATHON CANOPY LOGO SGN
CANOPY - VACUUM FORMED

LED ILLUMINATION

| | |
|-----------------------------|------------|
| JOB NO: 224064 | A_Williams |
| DRAWN BY: R_RIOS | 06.30.22 |
| DRAWING NO: Ma_48_LG_12V | |

| |
|----------------|
| SHEET NO: 1 |
| OF: 1 |