


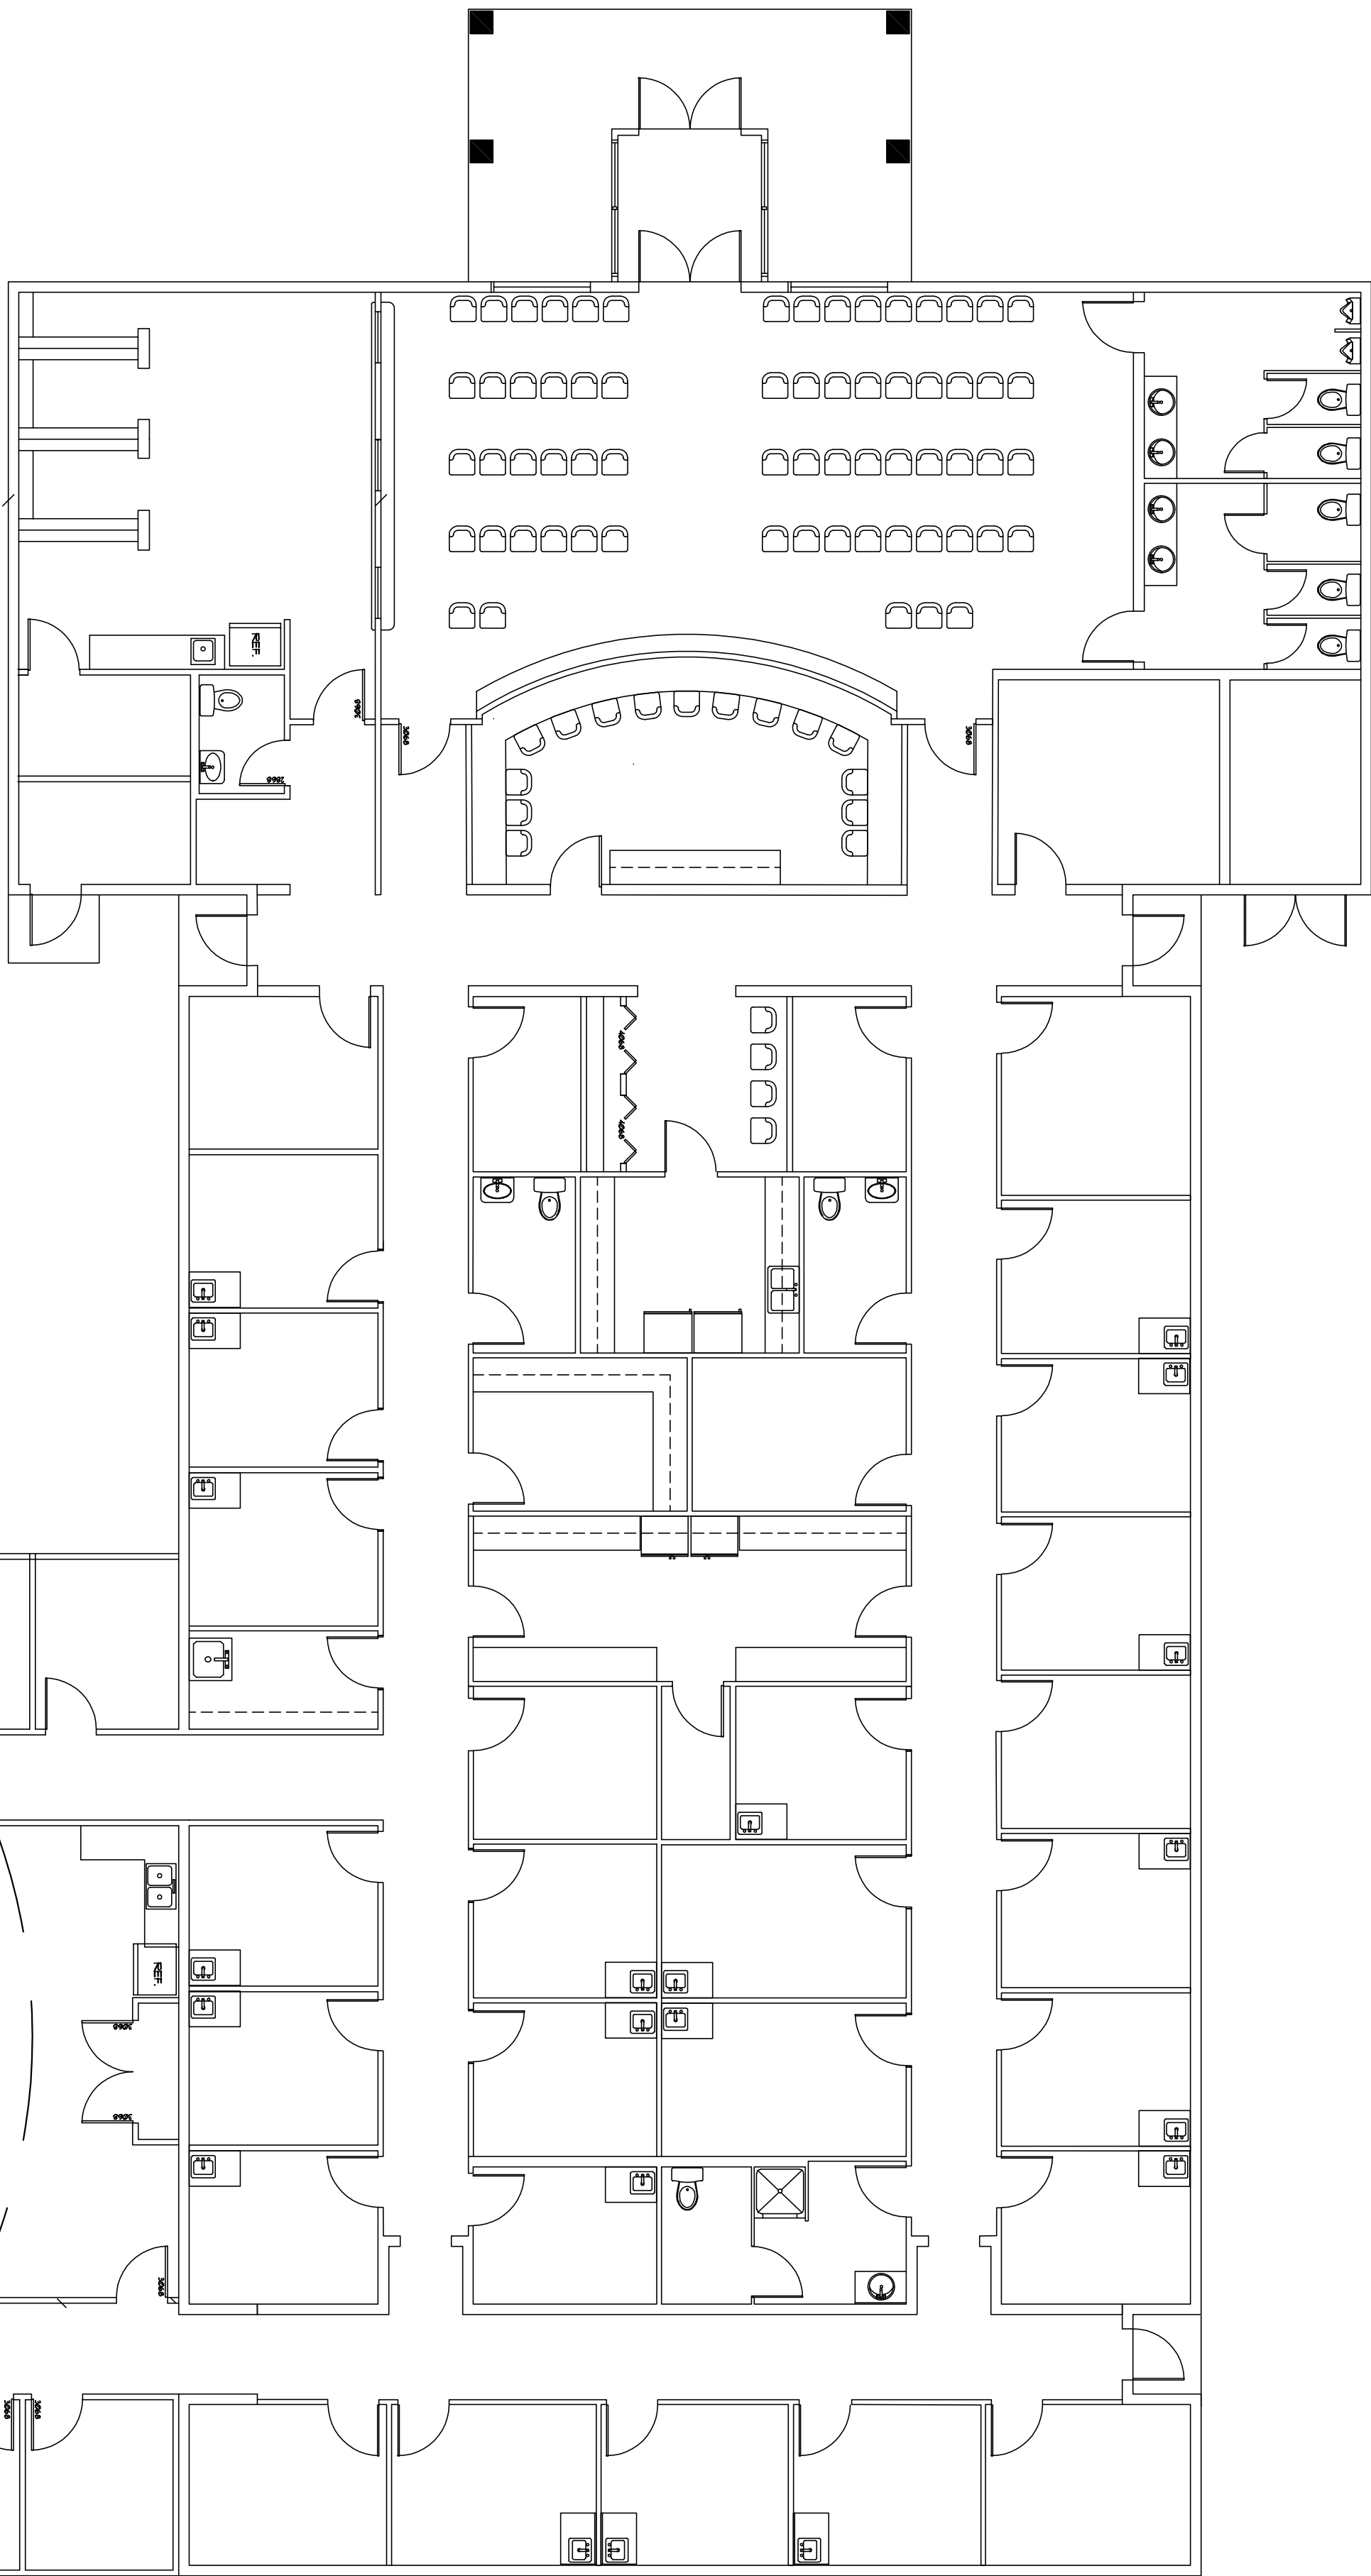

MASS CONCRETE RAMP
W/ HIC HAND RAILS

DELETE COLUMNS AND
EXTEND WALL AS SHOWN

AREA OF PLAN REVISION

SCALE 1/8" = 1'-0"


REVISION

DATE: 2023
DRAWN: N.P. Geisler, Architect

1/8"

PROJECT
PALMS MEDICAL GROUP EAST
LAKE CITY, FLORIDA
AREA OF PLAN REVISION

Celebrating
50 Years of Service
1972 - 2022
N.P. Geisler, Architect
ARCHITECT
AR000005

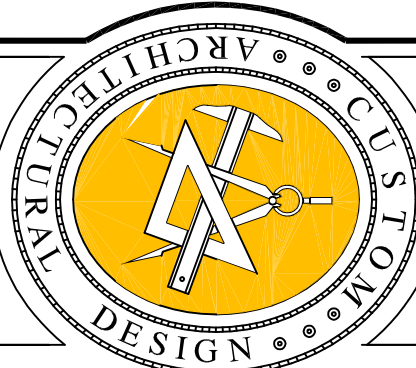

N. P. GEISLER
ARCHITECT
1728 NW BROWNS RD
LAKE CITY, FL 33603
386-385-4355

DATE:
03 NOV 2022

CONTRACT:
2K2252


SHEET:
SD.2

2 OF 2

Digitally signed by: N. P. GEISLER
DN: CN = N. P. GEISLER C = US
O = AR0007005 OU =
ARCHITECT
Date: 2023.03.09 11:58:10 -05'00'

N. P.
GEISLER

AR0007005

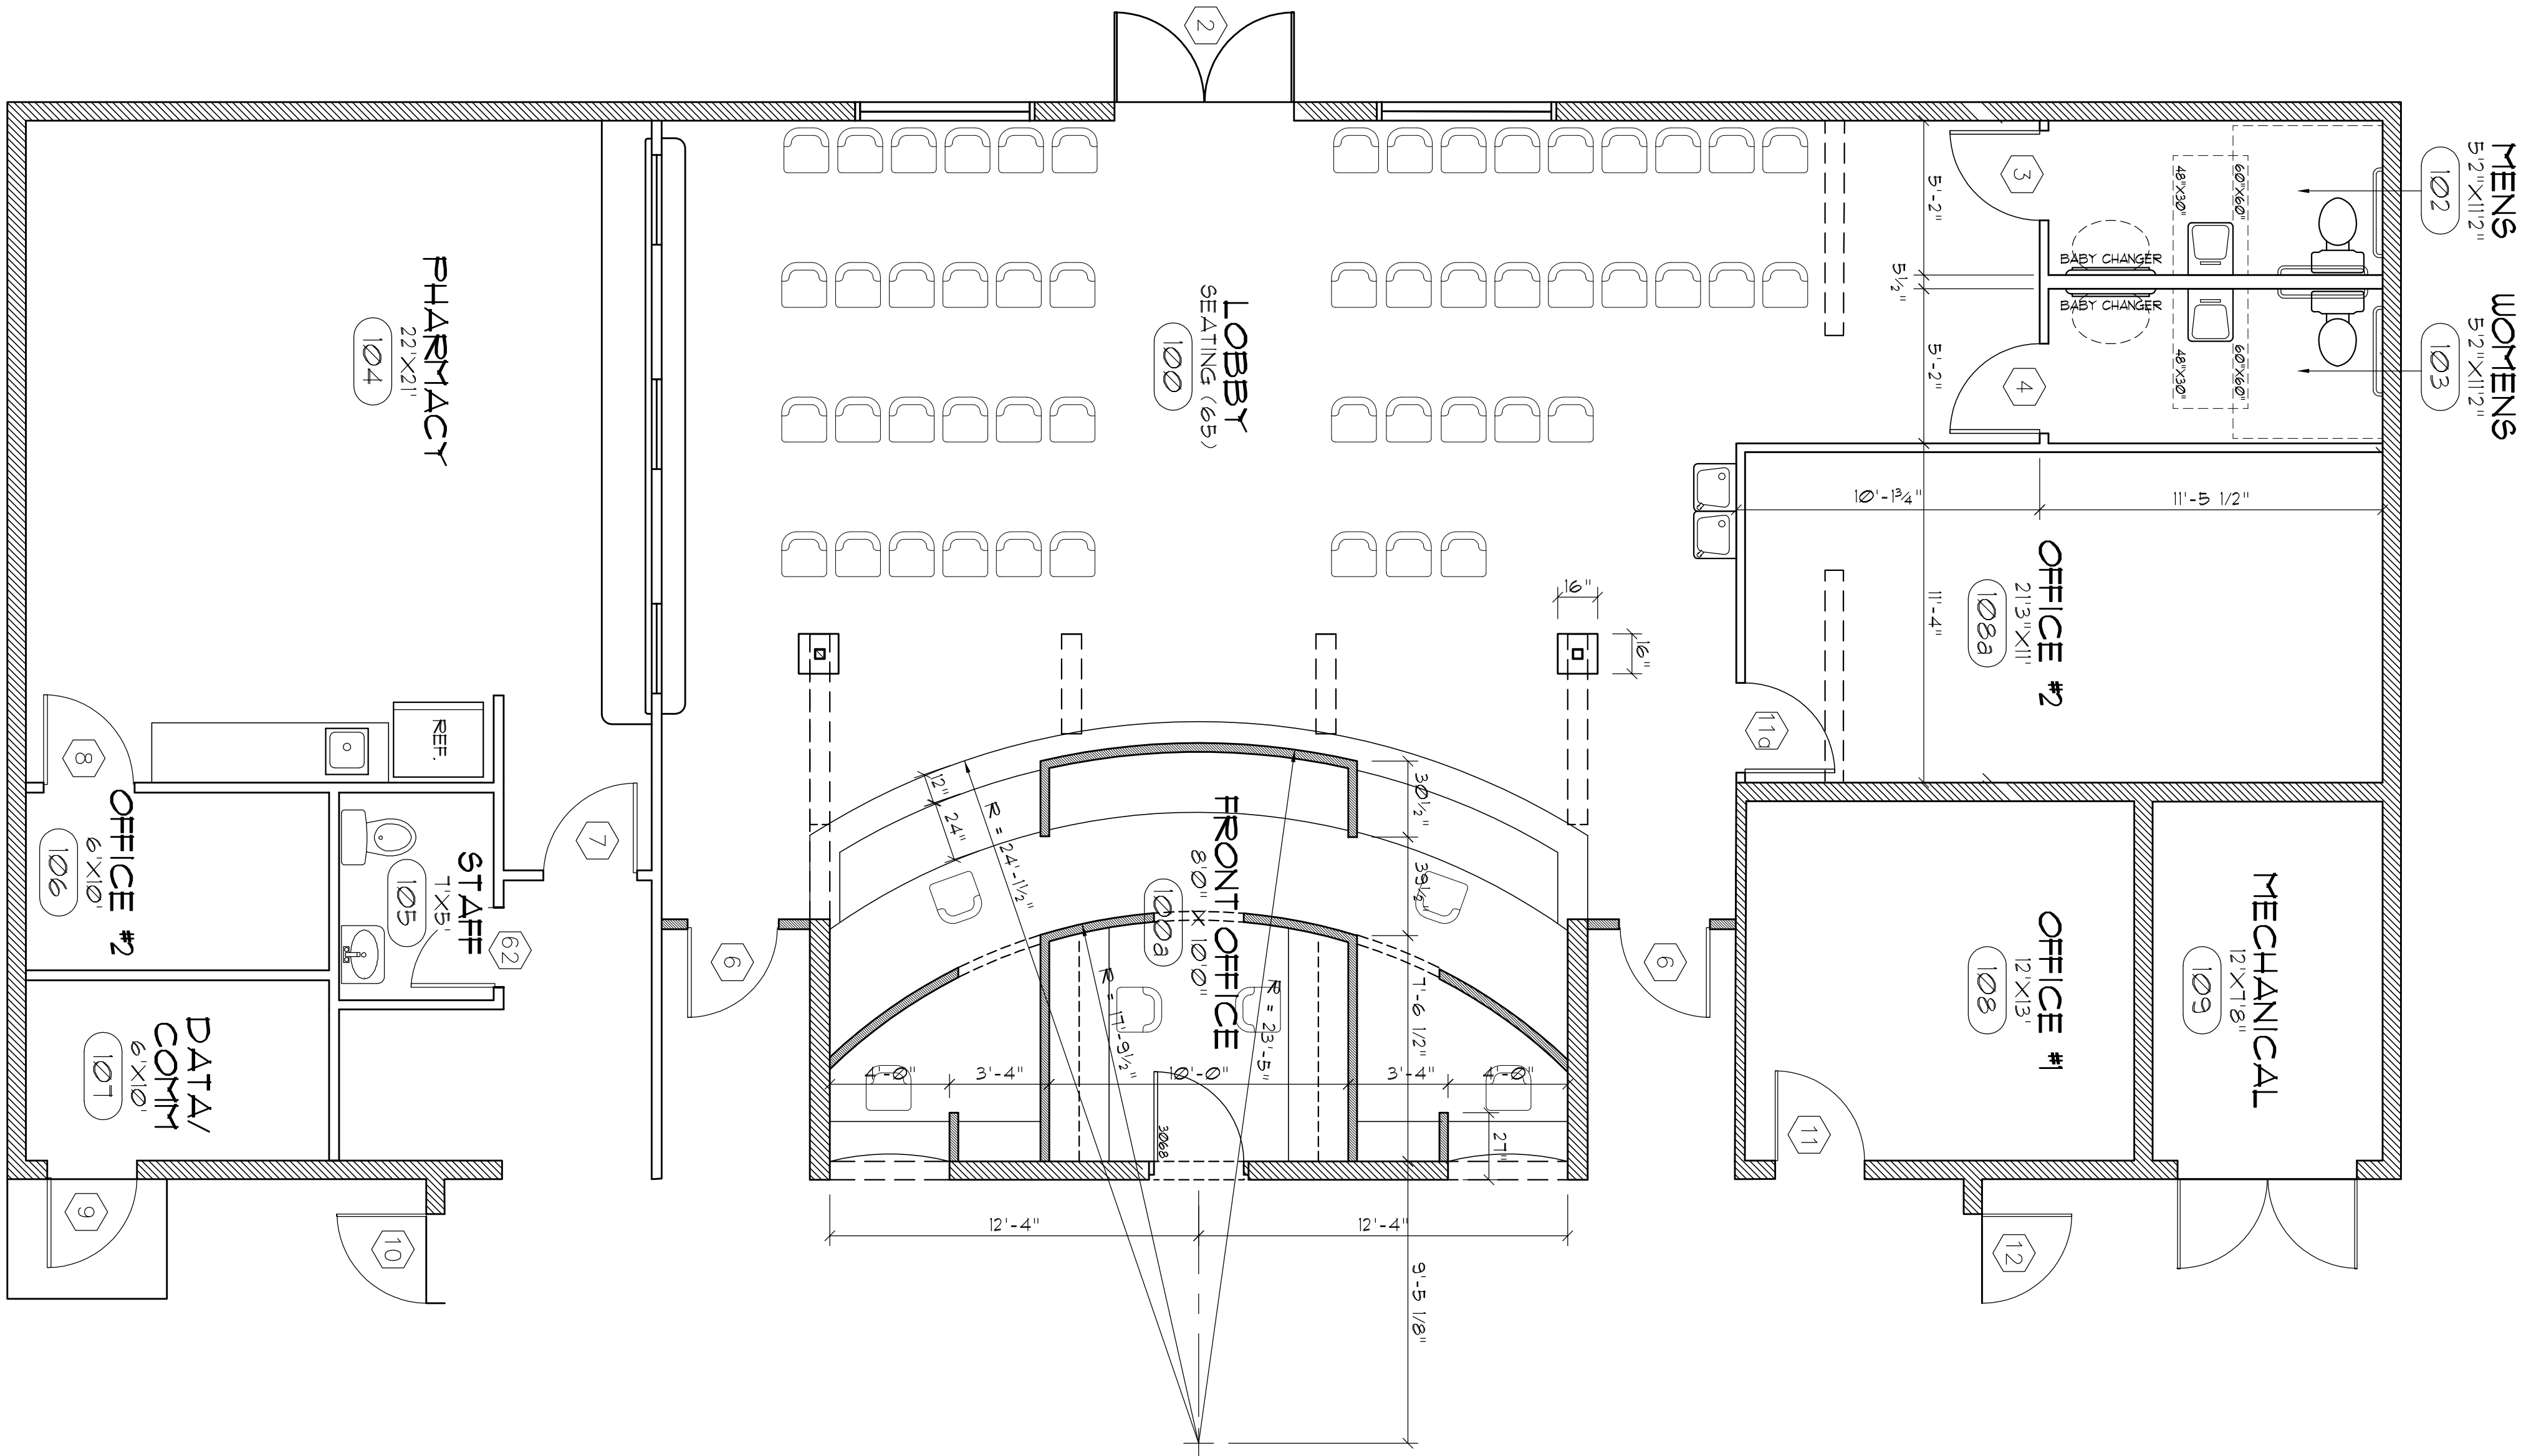

REVISED PLAN N-2
SCALE: 1/4" = 1'-0"

REVISION


DATE: 2023
BY: G. G. G. G. G.

DRAWN

1/28

PROJECT
PALMS MEDICAL GROUP EAST
LAKE CITY, FLORIDA
NEW SUPPORT DETAILS

Celebrating
50 Years of Service
1972 - 2022
N.P. G. G. G. G. G.
ARCHITECT
ARCHITECTS

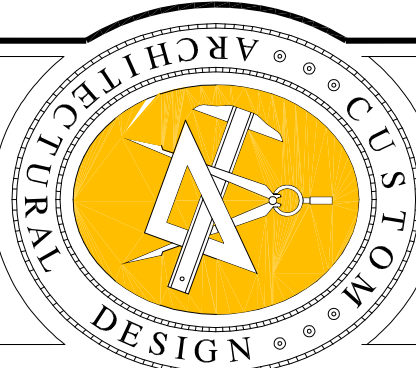

**NICHOLAS
GESLER
ARCHITECT**

N3
1728 NW BROWNS RD.
LAKE CITY, FL 33603
351-355-4355

DATE:

14 JUL 2023

CONTRACT






2K2252

SHEET:

SD.3

3 OF 3

AR0007005

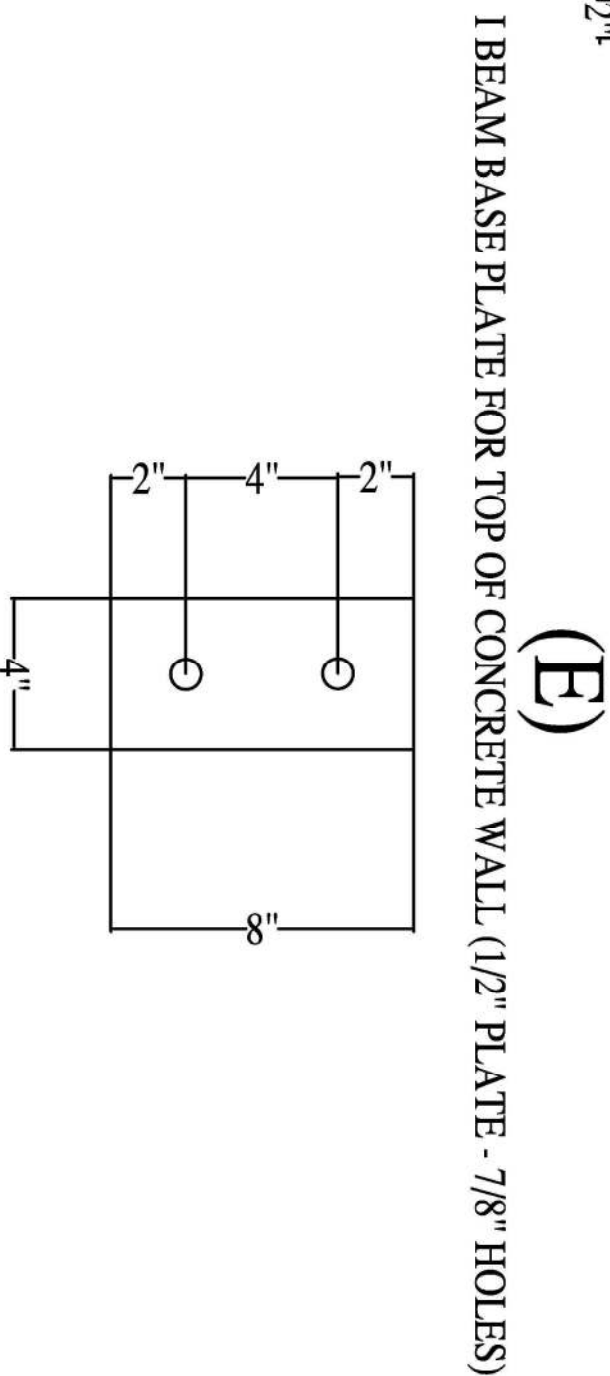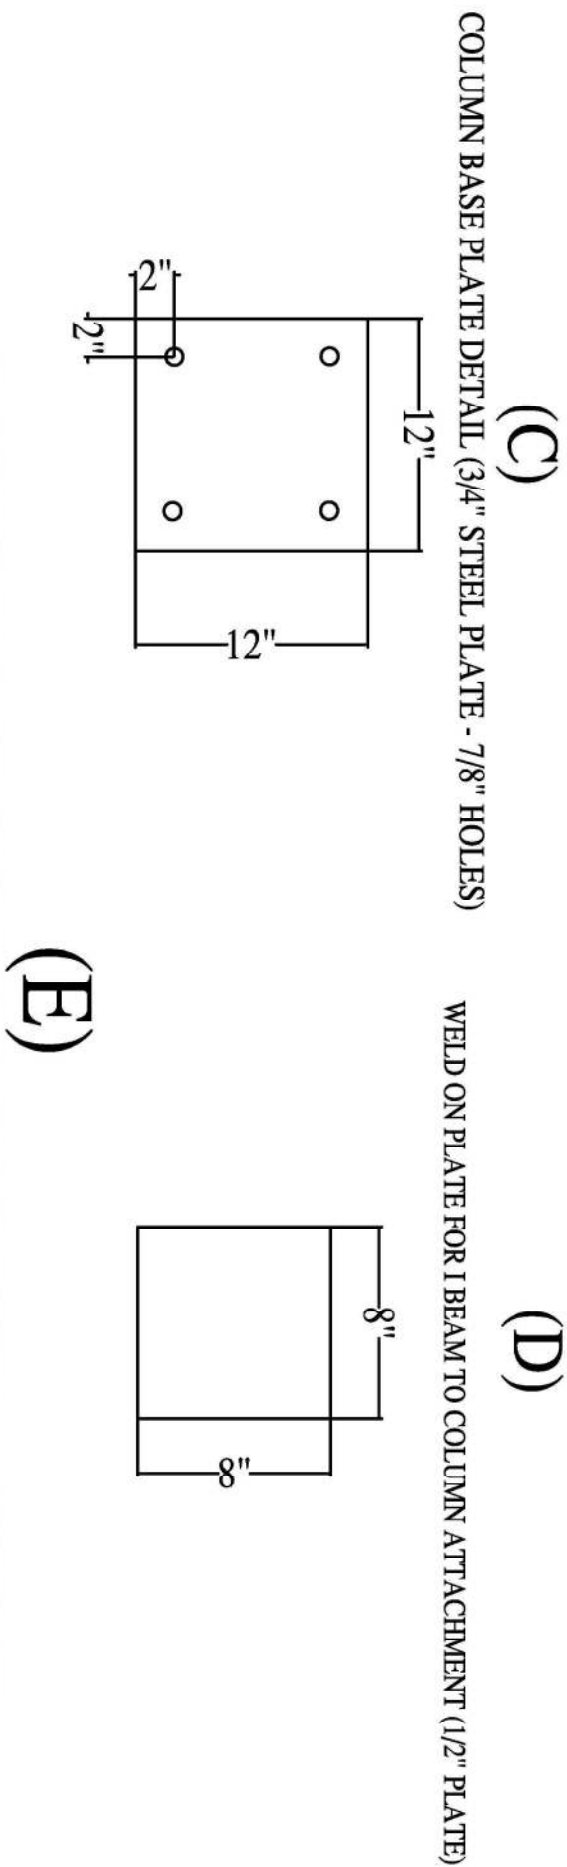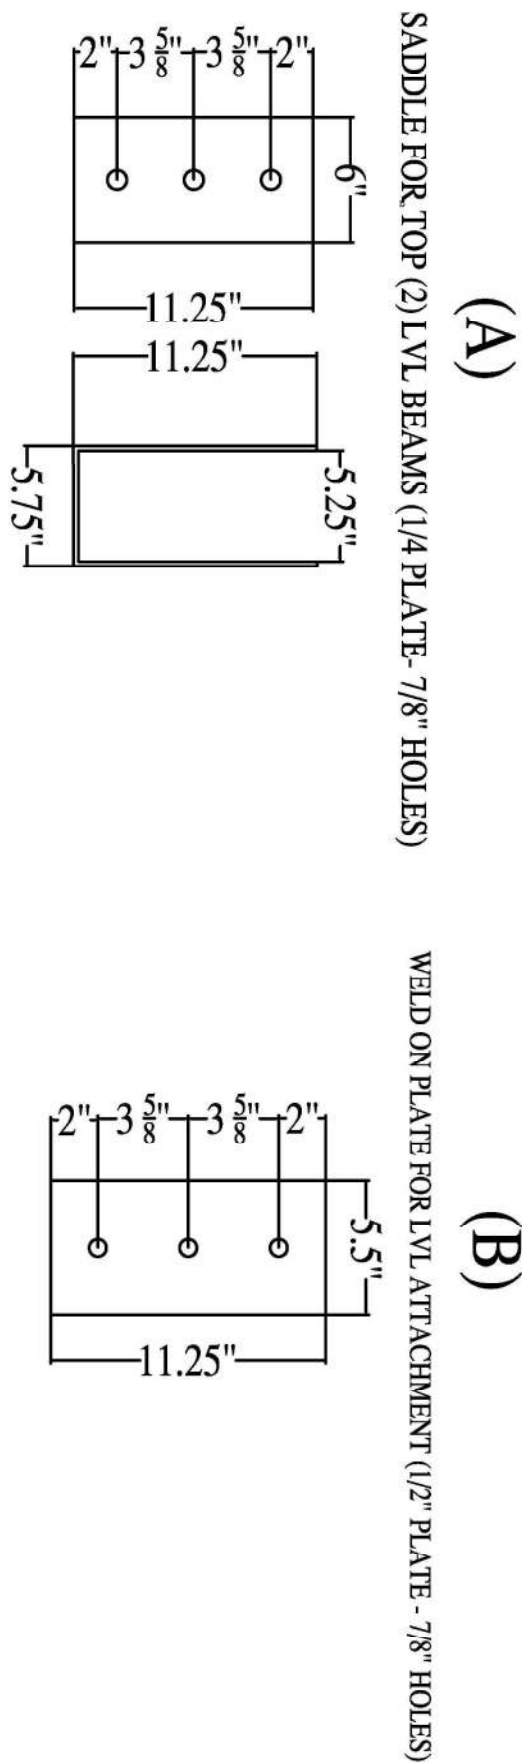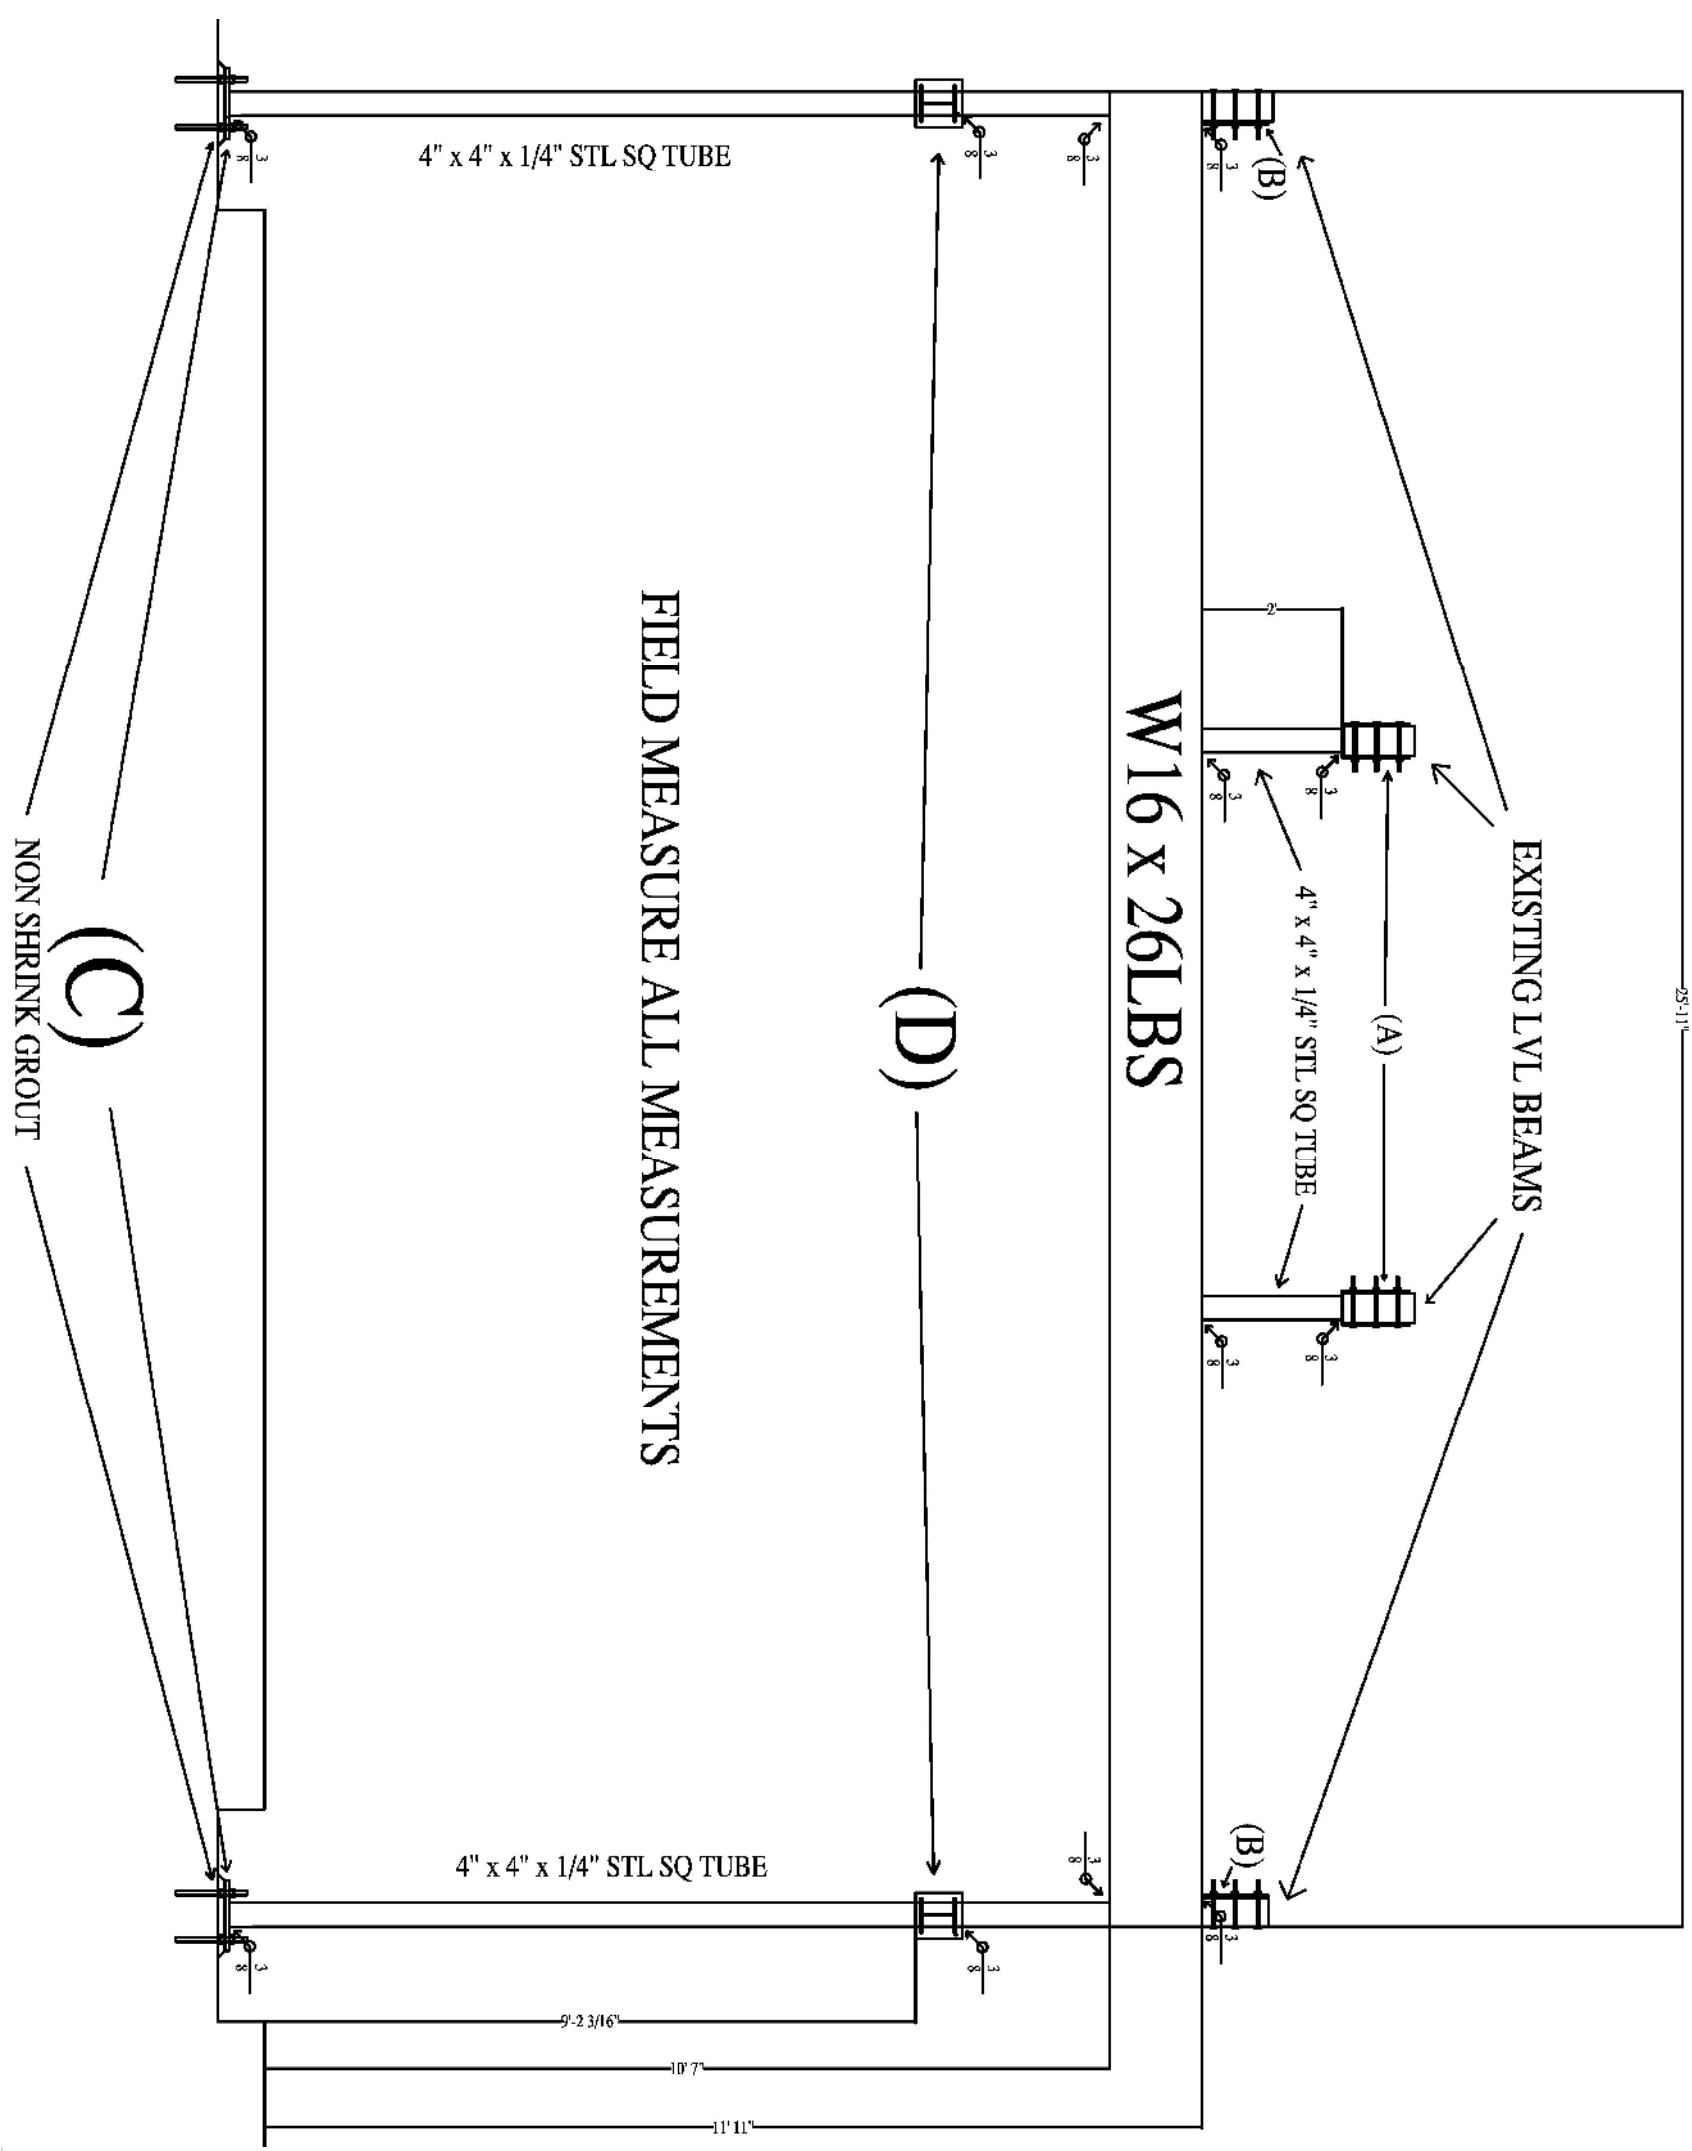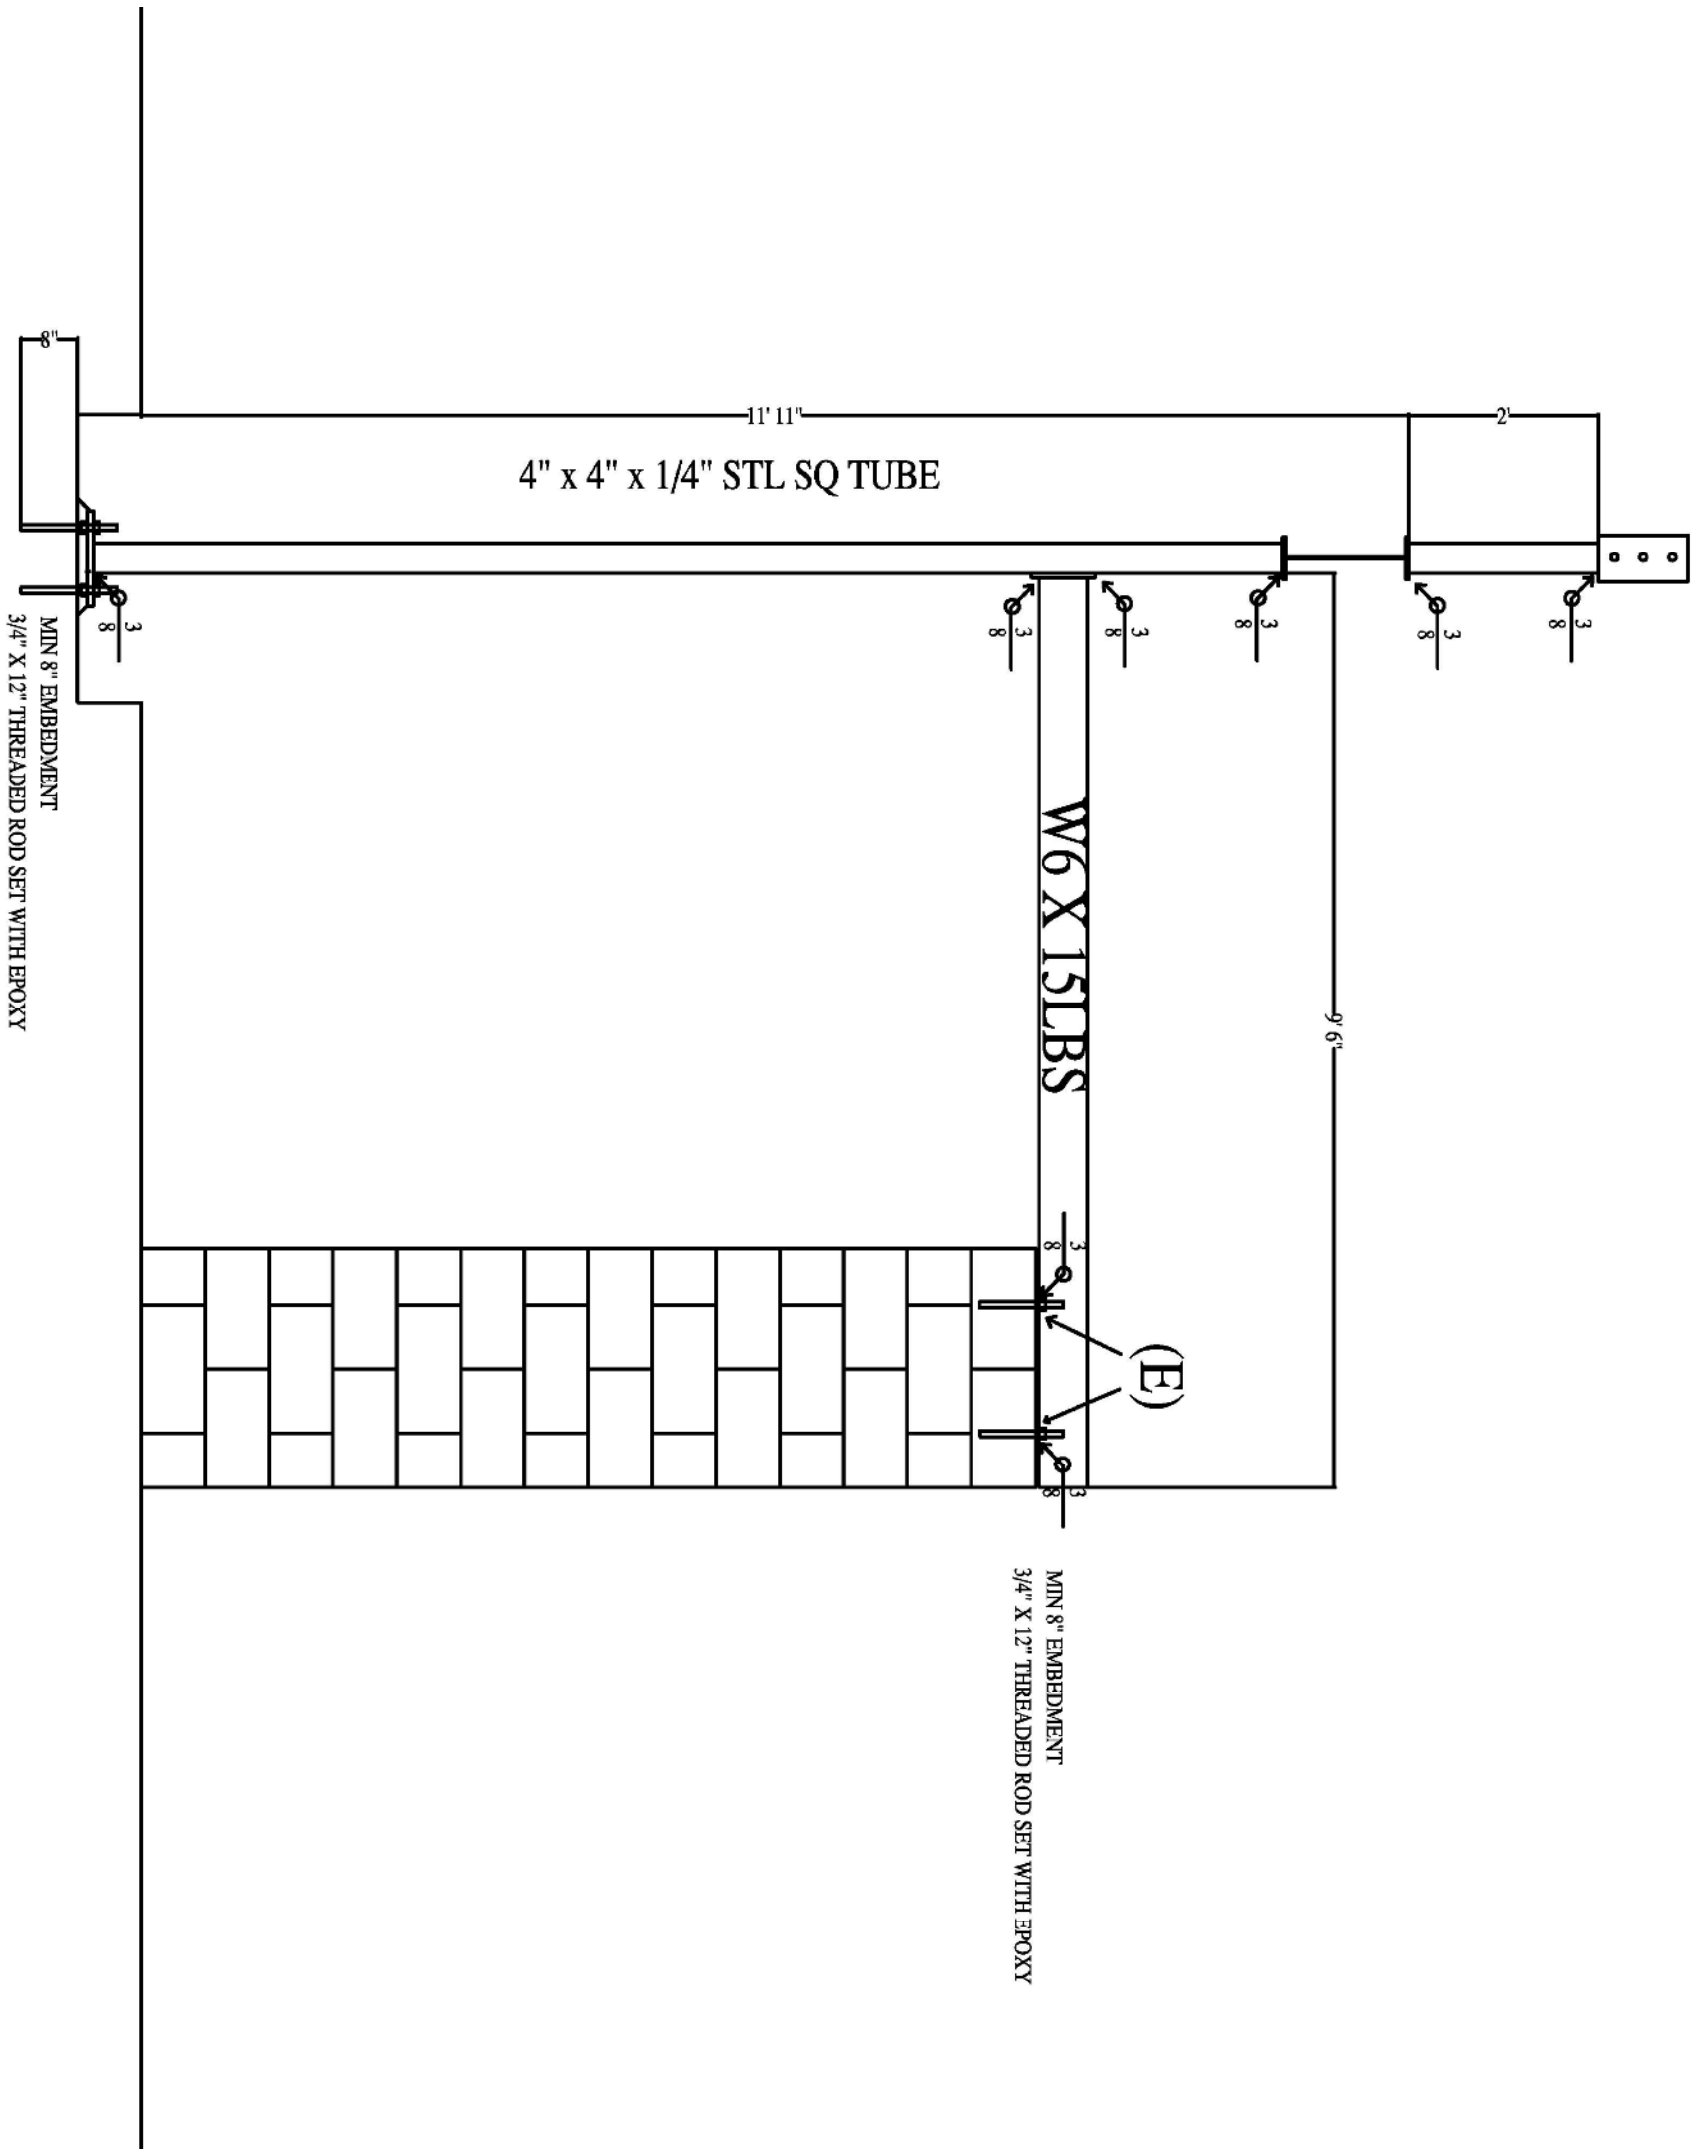

STEEL COMPONENTS

SCALE: NONE

REVISION


DATE: 2023
BY: GEISLER ARCHITECT ©

DRAWN

128

PROJECT
PALMS MEDICAL GROUP EAST
LAKE CITY, FLORIDA
NEW SUPPORT DETAILS

Celebrating
50 Years of Service
1972 - 2022
N.P. Geisler, Architect
AR000005

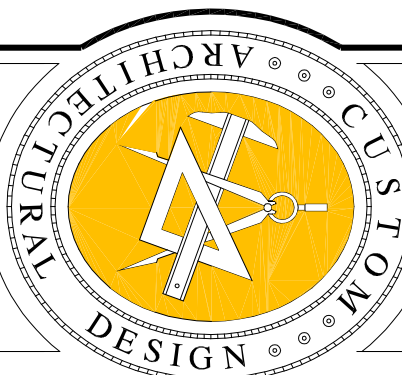

NICHOLAS
GEISLER
ARCHITECT

1728 NW BROWN RD.
LAKE CITY, FL 33603
352-355-4355

DATE:

01 AUG 2023

CONTRACT

2K2252

SHEET:

SD.4

4 OF 4

N. P.
GEISLER

Digitally signed by: N. P. GEISLER
DN: cn = N. P. GEISLER
o = US O = AR0007005
ou = ARCHITECT
Date: 2023.08.01 17:25:23 -0500

AR0007005