
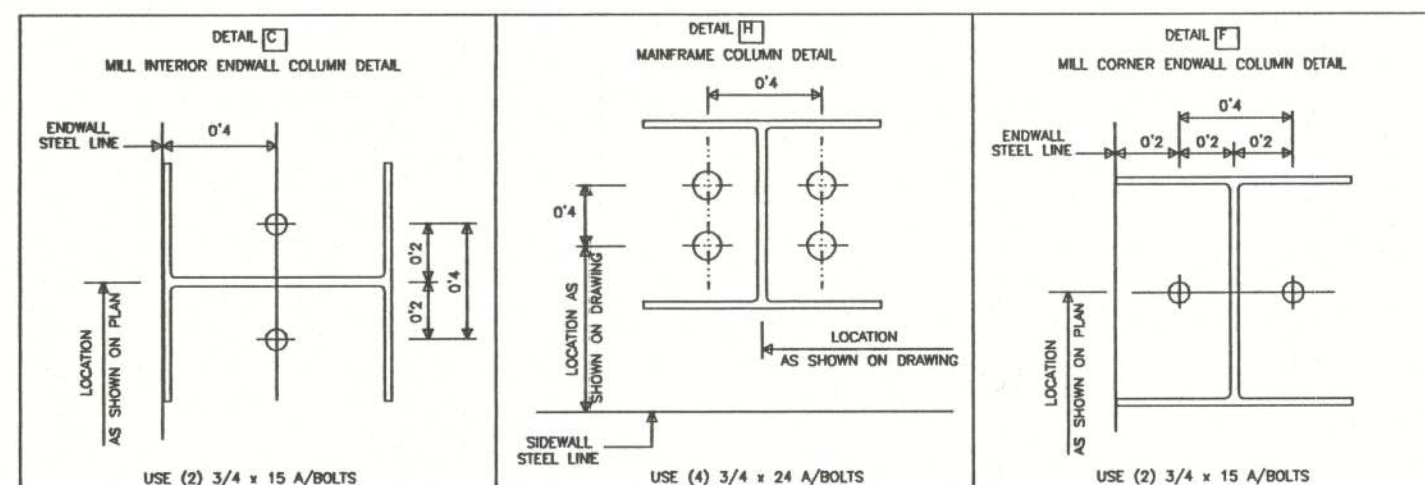
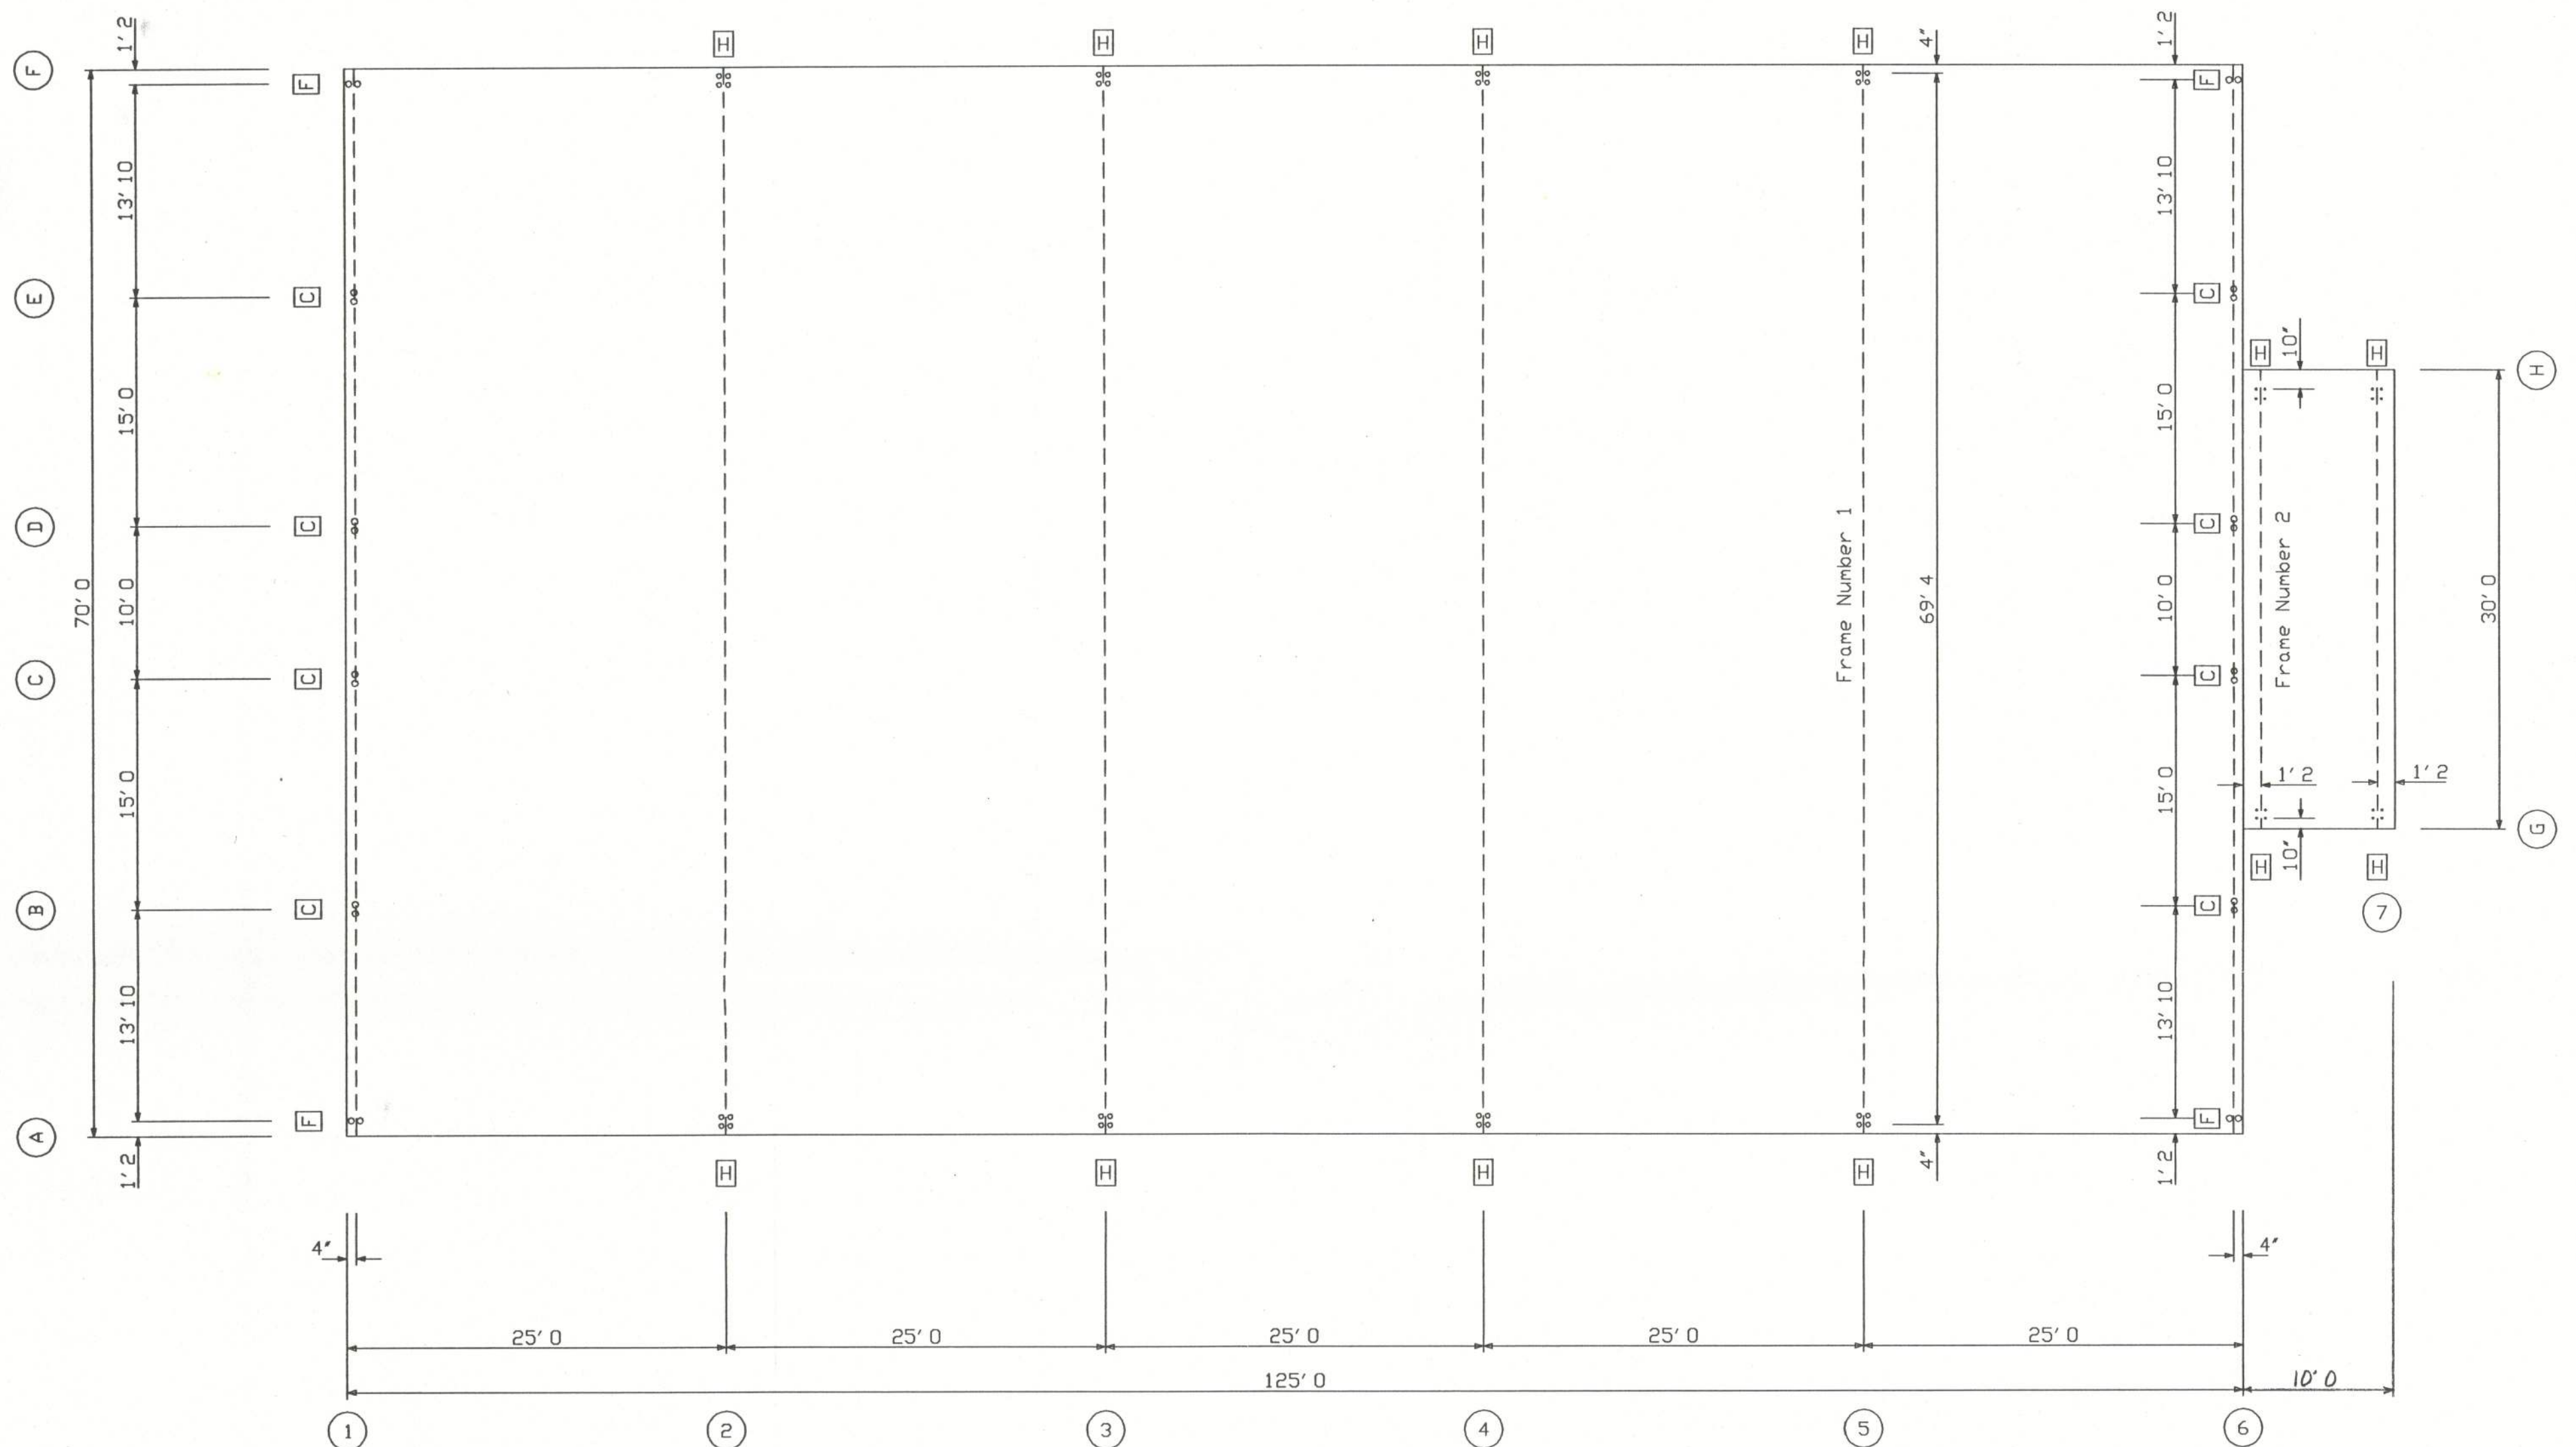


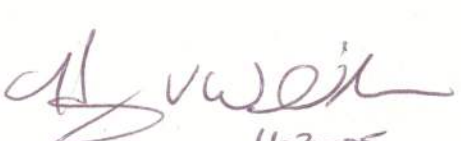

QTY	DESCRIPTION	PROJECTION (IN)
24	AB. 50x15	1.50
48	AB. 75x24	2.00

DESIGN CRITERIA				HARRY V. WHIDDON, P.E. P.O. BOX 207 ADEL, GA. 31620 (229) 896-7569 LICENSE NO 38968
BUILDING CODE:	FBC			
LIVE LOAD TO FRAMES:	12	PSF		
LIVE LOAD TO PURLINS:	20	PSF		
COLLATERAL LOAD:	3	PSF		
SNOW LOAD:	0	PSF		
WIND LOAD: (3 SECOND GUST)	110	MPH		
WIND IMPORTANCE FACTOR:	1.15			
WIND EXPOSURE:	B			
CATEGORY: (SEISMIC USE GROUP)	I			
PLAN:	ANCHOR BOLT PLAN			JOB # 5004-AB SHEET 1 OF 8
SCALE: N.T.S.	DATE: 8-12-05	REVISION	TITLE/LOCATION	
DRAWN BY: JESSICA PADGETT	DATE:	DESCRIPTION	MT. CARMEL CHURCH COLUMBIA CO, FL.	 11-3-05
BUILDING SIZE: 75x125x12				