

66



STATE OF FLORIDA
DEPARTMENT OF HEALTH
ONSITE SEWAGE TREATMENT AND DISPOSAL
SYSTEM
APPLICATION FOR CONSTRUCTION PERMIT

PERMIT NO. 31-8179
DATE PAID: 2/24/21
FEE PAID: 313.30
RECEIPT #: 1108221

APPLICATION FOR:

☒ New System ☐ Existing System ☐ Holding Tank ☐ Innovative
☐ Repair ☐ Abandonment ☐ Temporary

APPLICANT: Kevin Huserman (Trent Geibler)

AGENT: Robert W. Ford NFST, INC TELEPHONE: 755-6573

MAILING ADDRESS: 741 SE State Road 100 Lake City, FL 32125

TO BE COMPLETED BY APPLICANT OR APPLICANT'S AUTHORIZED AGENT. SYSTEMS MUST BE CONSTRUCTED BY A PERSON LICENSED PURSUANT TO 489.105(3)(m) OR 489.552, FLORIDA STATUTES. IT IS THE APPLICANT'S RESPONSIBILITY TO PROVIDE DOCUMENTATION OF THE DATE THE LOT WAS CREATED OR PLATTED (MM/DD/YY) IF REQUESTING CONSIDERATION OF STATUTORY GRANDFATHER PROVISIONS.

PROPERTY INFORMATION

LOT: — BLOCK: — SUBDIVISION: — PLATTED: —

PROPERTY ID #: 01-AS-15-00315-002 ZONING: — I/M OR EQUIVALENT: ☒ N

PROPERTY SIZE: 33 ACRES WATER SUPPLY: ☒ PRIVATE PUBLIC ☐ ≤ 2000 GPD ☐ > 2000 GPD

IS SEWER AVAILABLE AS PER 381.0065, FS? ☒ Y ☐ N DISTANCE TO SEWER: — FT

PROPERTY ADDRESS: TBD Pinemount Rd, Lake City FL

DIRECTIONS TO PROPERTY: Hwy 90 west to Pinemount Rd + L follow to the Driveway Straight Across from Jafus Rd. follow to Back of Property.

BUILDING INFORMATION

☒ RESIDENTIAL ☐ COMMERCIAL

Unit No. Type of Establishment No. of Bedrooms Building Area SqFt Commercial/Institutional System Design Table 1, Chapter 64E-6, FAC

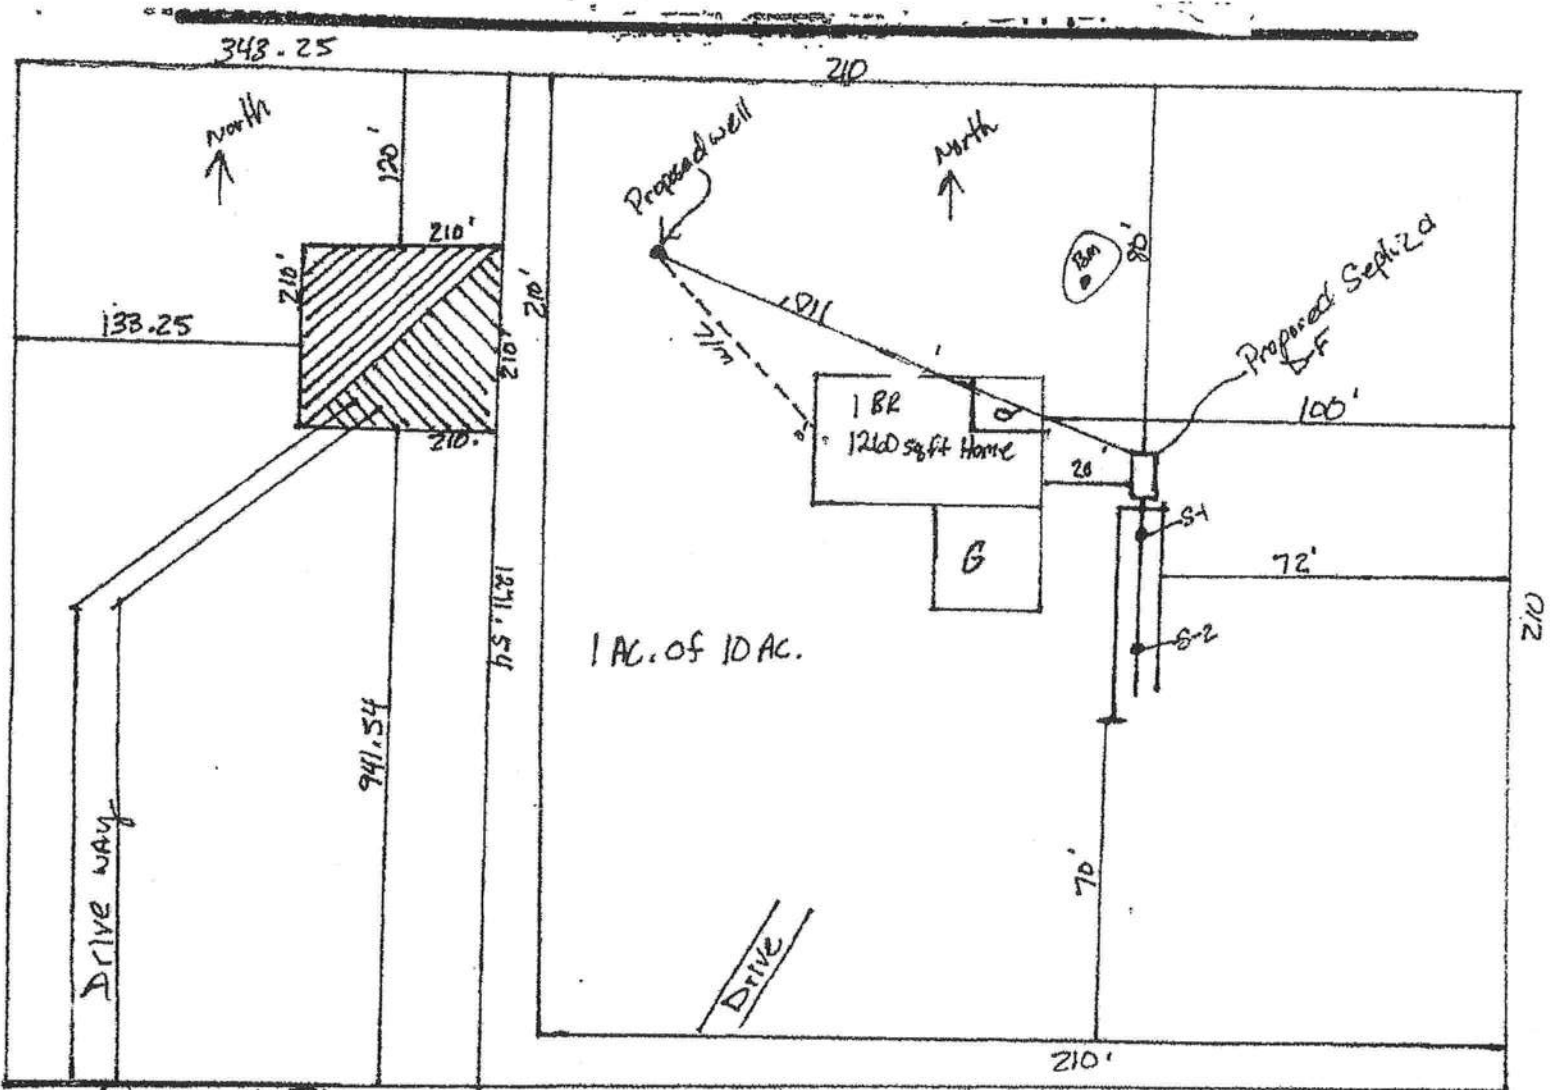
1	Newhome	1	1260	
2				
3				
4				

☐ Floor/Equipment Drains ☐ Other (Specify) —

SIGNATURE: Robert W. Ford DATE: 2-22-2021

Permit Application Number:

21-0179

$$1'' = 40'$$


res: Pinemount RD.

~~APPROVED~~

Smile RU David Bishop 7-22-21

Plan submitted by: Robert W. Jones III, Date 2-22-2021

in Approved

Not Approved

Date 2/24/21

County Health Department

ALL CHANGES MUST BE APPROVED BY THE COUNTY HEALTH DEPARTMENT