



STATE OF FLORIDA
DEPARTMENT OF ENVIRONMENTAL PROTECTION
ONSITE SEWAGE TREATMENT AND DISPOSAL
SYSTEM (OSTDS)

PERMIT NO. 25-0122
DATE PAID: 2/7/22
FEE PAID: 40.88
RECEIPT #: 2191334

APPLICATION FOR CONSTRUCTION PERMIT

APPLICATION FOR:

- New System Existing System Holding Tank Innovative
 Repair Abandonment Temporary

APPLICANT: Phillip Lynch EMAIL: plynch.tbs@gmail.com

AGENT: _____ TELEPHONE: 386.438.3609

MAILING ADDRESS: 416 SW LEONARD TERRACE, LAKE CITY, FL 32024

=====

TO BE COMPLETED BY APPLICANT OR APPLICANT'S AUTHORIZED AGENT. SYSTEMS MUST BE CONSTRUCTED BY A PERSON LICENSED PURSUANT TO 489.105(3)(m) OR 489.552, FLORIDA STATUTES. IT IS THE APPLICANT'S RESPONSIBILITY TO PROVIDE DOCUMENTATION OF THE DATE THE LOT WAS CREATED OR PLATTED (MM/DD/YY) IF REQUESTING CONSIDERATION OF STATUTORY GRANDFATHER PROVISIONS.

=====

PROPERTY INFORMATION

OSTDS REMEDIATION PLAN? [Y / N]

LOT: _____ BLOCK: _____ SUBDIVISION: _____ PLATTED: _____

PROPERTY ID #: 08-4S-16-02815-025 ZONING: _____ I/M OR EQUIVALENT: [Y / N]

PROPERTY SIZE: _____ ACRES WATER SUPPLY: [] PRIVATE PUBLIC [] <=2000GPD [] >2000GPD

IS SEWER AVAILABLE AS PER 381.0065, FS? [Y / N] DISTANCE TO SEWER: _____ FT

PROPERTY ADDRESS: 416 SW LEONARD TERRACE, LAKE CITY, FL 32024

DIRECTIONS TO PROPERTY: _____

BUILDING INFORMATION

[] RESIDENTIAL [] COMMERCIAL

Unit No.	Type of Establishment	No. of Bedrooms	Building Area Sqft	Commercial/Institutional System Design Table I, Chapter 62-6, FAC
1	Residence	3	1568	
2	Accessory Structure	0	1260	
3				
4				

[] Floor/Equipment Drains - [] Other (Specify) _____

SIGNATURE: Phillip G Lynch DATE: _____


25-0122

NAME: Phillip Lynch *Site Plan*

Phillip & Lynch
DATE:

LYNCH PHILLIP ALAN
416 SW LEONARD TER
LAKE CITY, FL 32024

PARCEL ID: 08-4S-16-02815-025 466

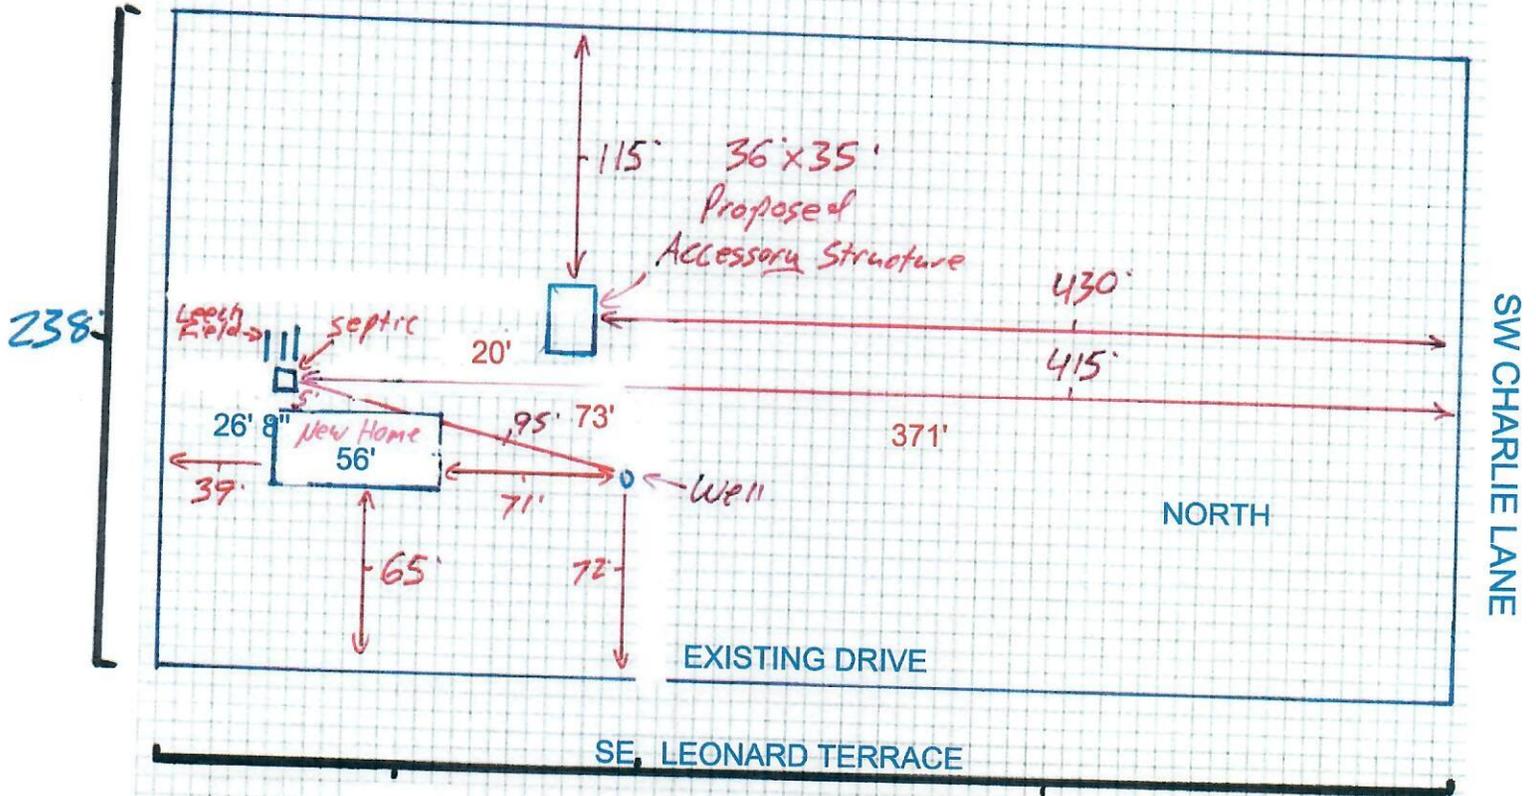

[Signature] Columbia 2/17/25