



STATE OF FLORIDA
DEPARTMENT OF HEALTH
ONSITE SEWAGE TREATMENT AND DISPOSAL
SYSTEM
APPLICATION FOR CONSTRUCTION PERMIT

PERMIT NO. 22-0290
DATE PAID: 4/4/22
FEE PAID: 100.00
RECEIPT #: 1815338

APPLICATION FOR:

☐ New System ☒ Existing System ☐ Holding Tank ☐ Innovative
☐ Repair ☐ Abandonment ☐ Temporary ☐

APPLICANT: Louis Martino - Kenny Dunlap

AGENT: Dale Burd

TELEPHONE: 386-365-7674

MAILING ADDRESS: 20619 County Road 137, Lake City, FL, 32024

TO BE COMPLETED BY APPLICANT OR APPLICANT'S AUTHORIZED AGENT. SYSTEMS MUST BE CONSTRUCTED BY A PERSON LICENSED PURSUANT TO 489.105(3) (m) OR 489.552, FLORIDA STATUTES. IT IS THE APPLICANT'S RESPONSIBILITY TO PROVIDE DOCUMENTATION OF THE DATE THE LOT WAS CREATED OR PLATTED (MM/DD/YY) IF REQUESTING CONSIDERATION OF STATUTORY GRANDFATHER PROVISIONS.

PROPERTY INFORMATION

LOT: 2 BLOCK: NA SUBDIVISION: West Troy Pines Unrec PLATTED: _____

PROPERTY ID #: 10-4S-16-02869-000 ZONING: _____ I/M OR EQUIVALENT: ☐ No ☐

PROPERTY SIZE: 1.3 ACRES WATER SUPPLY: ☒ PRIVATE PUBLIC ☐ ≤ 2000 GPD ☐ > 2000 GPD

IS SEWER AVAILABLE AS PER 381.0065, FS? ☐ No ☐ Yes DISTANCE TO SEWER: NA FT

PROPERTY ADDRESS: 128 SW Ascena Terr, Lake City, FL, 32024

DIRECTIONS TO PROPERTY: SR 247 South, TR on Troy St, TL on Ascena Terr, 1st lot on right

BUILDING INFORMATION

☒ RESIDENTIAL ☐ COMMERCIAL

Unit No	Type of Establishment	No. of Bedrooms	Building Area Sqft	Commercial/Institutional System Design Table 1, Chapter 64E-6, FAC
1	SF Residential / MH	3	1976	3 BR for 3 BR Like for Like
2				
3				
4				

☐ Floor/Equipment Drains ☐ Other (Specify) _____

SIGNATURE: _____

DATE: 3/30/22

STATE OF FLORIDA
DEPARTMENT OF HEALTH
APPLICATION FOR ONSITE SEWAGE DISPOSAL SYSTEM CONSTRUCTION PERMIT

Permit Application Number 22-0290

Martino/DeLap ----- PART II - SITEPLAN -----

Scale: 1 inch = 40 feet.

PLEASE
SEE
ATTACHED

Notes: _____

Site Plan submitted by: [Signature]

Plan Approved X Not Approved _____


By [Signature]

CONTRACTOR

Date 4/5/22

Columbia CHD County Health Department

ALL CHANGES MUST BE APPROVED BY THE COUNTY HEALTH DEPARTMENT

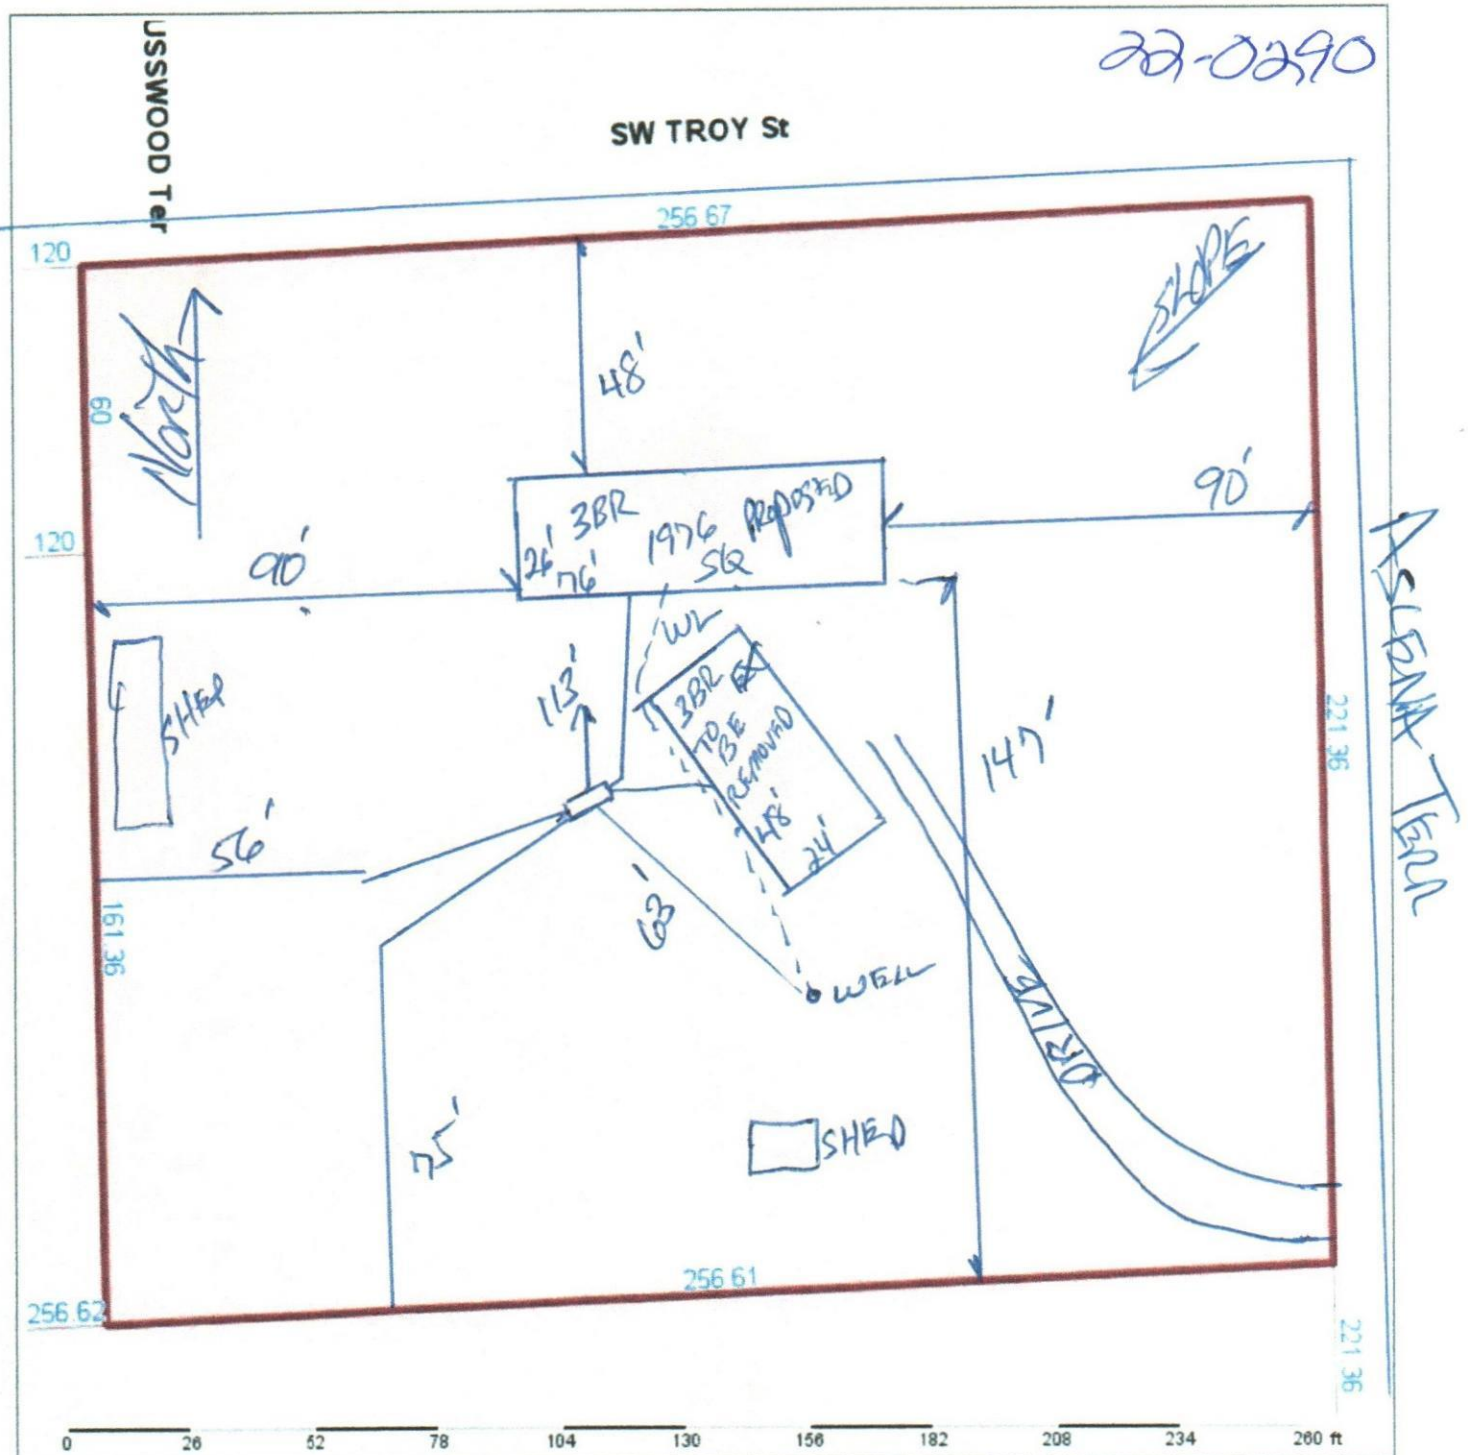

Columbia County Property Appraiser Jeff Hampton | Lake City, Florida | 386-758-1083

PARCEL: 10-4S-16-02869-000 (12657) | MOBILE HOME (0200) | 1.3 AC
 COMMNE COR OF NW1/4 OF SW1/4, RUN W 300 FT TO W/R/W ASENSA AVE FOR POB, RUN S 221.36 FT, W 256.61 FT,
 N 221.36 FT, E 256.67 FT TO POB. (AKA LOT 2 WEST

Owner:		2022 Working Values	
MARTINO LOUIS PRATER MICHAEL A		Mkt Lnd	\$14,560
181 SW DEANNA TER		Ag Lnd	\$0
LAKE CITY, FL 32025		Bldg	\$17,748
Site:		XFOB	\$3,400
128 SW ASCENA Ter, LAKE CITY		Just	\$35,708
Sales		Total	county:\$35,708
Info		Taxable	city:\$0
4/4/2012 \$100 I (U)			other:\$0
6/15/2010 \$57,000 I (Q)			school:\$35,708
3/7/2005 \$50,000 I (Q)			

NOTES:



Columbia County, FL

This information was derived from data which was compiled by the Columbia County Property Appraiser Office solely for the governmental purpose of property assessment. This information should not be relied upon by anyone as a determination of the ownership of property or market value. No warranties, expressed or implied, are provided for the accuracy of the data herein, its use, or its interpretation. Although it is periodically updated, this information may not reflect the data currently on file in the Property Appraiser's office. GrizzlyLogic.com