



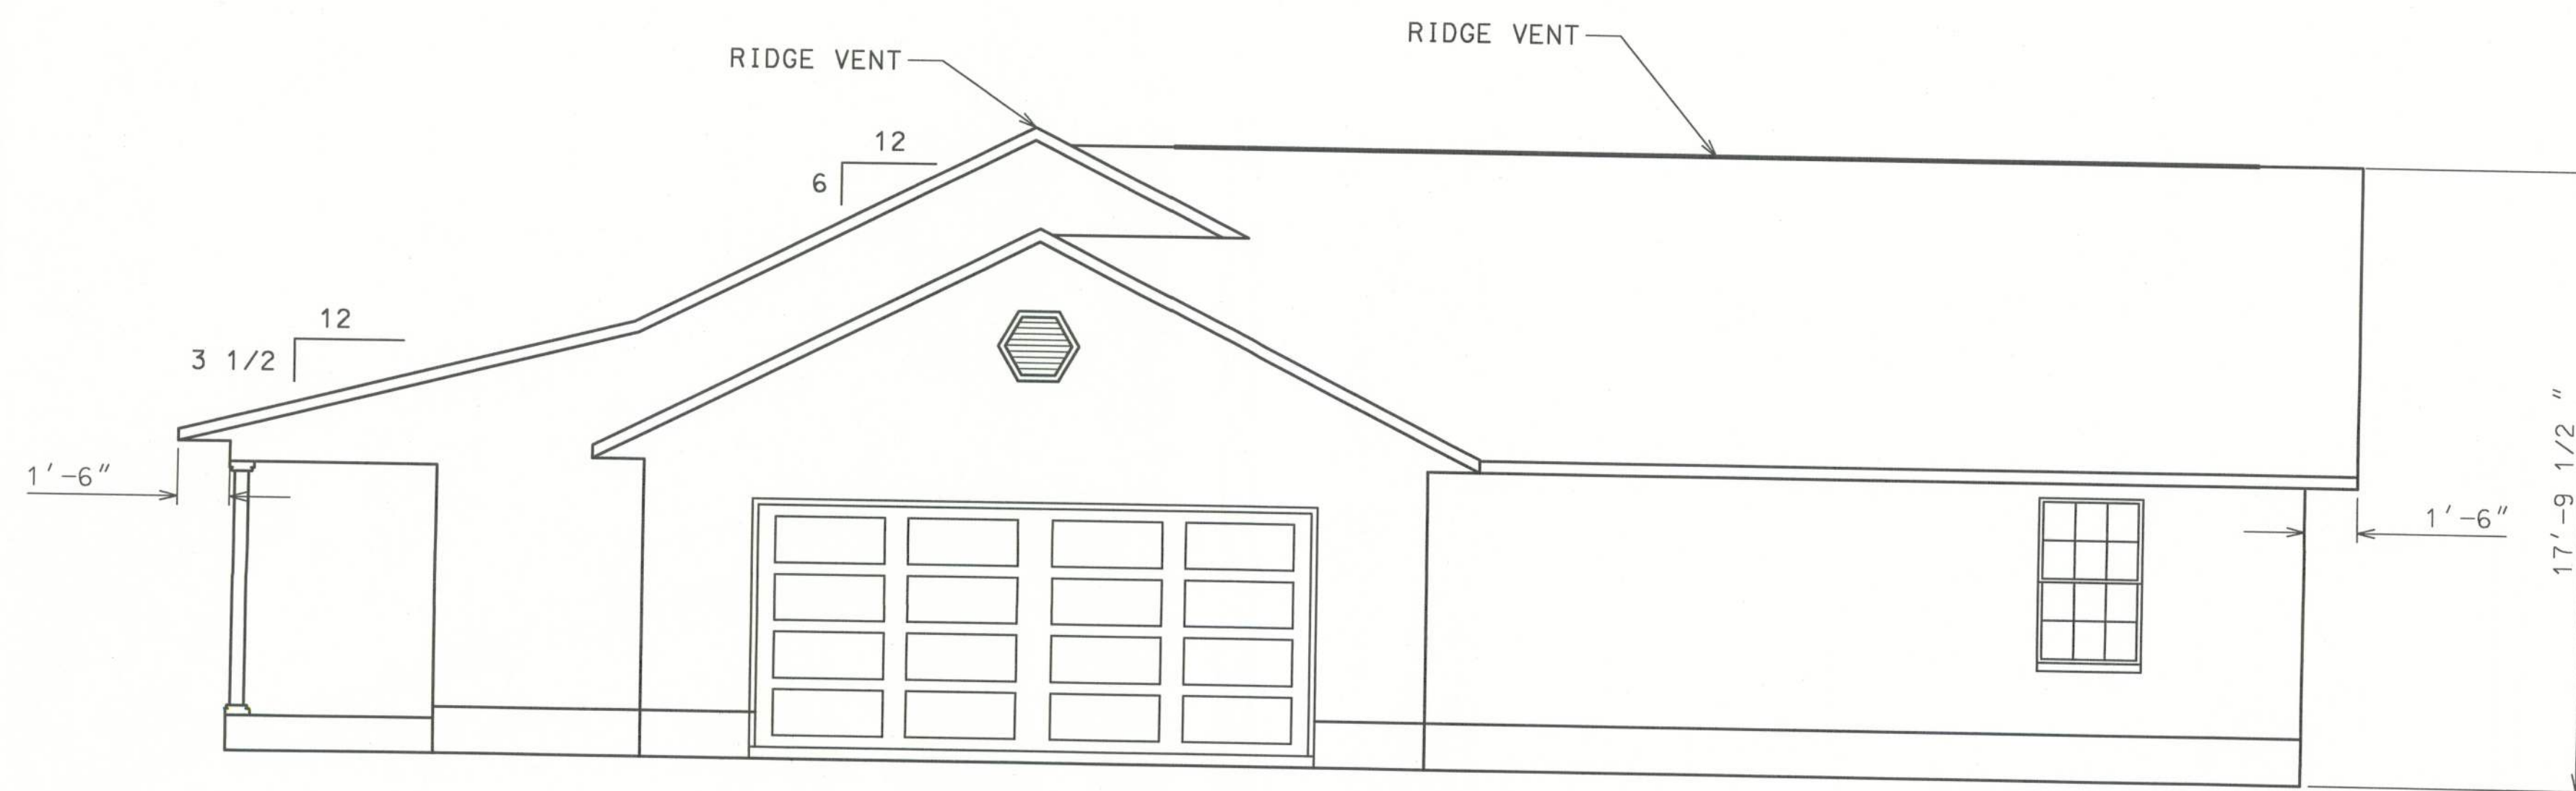

RIGHT ELEVATION

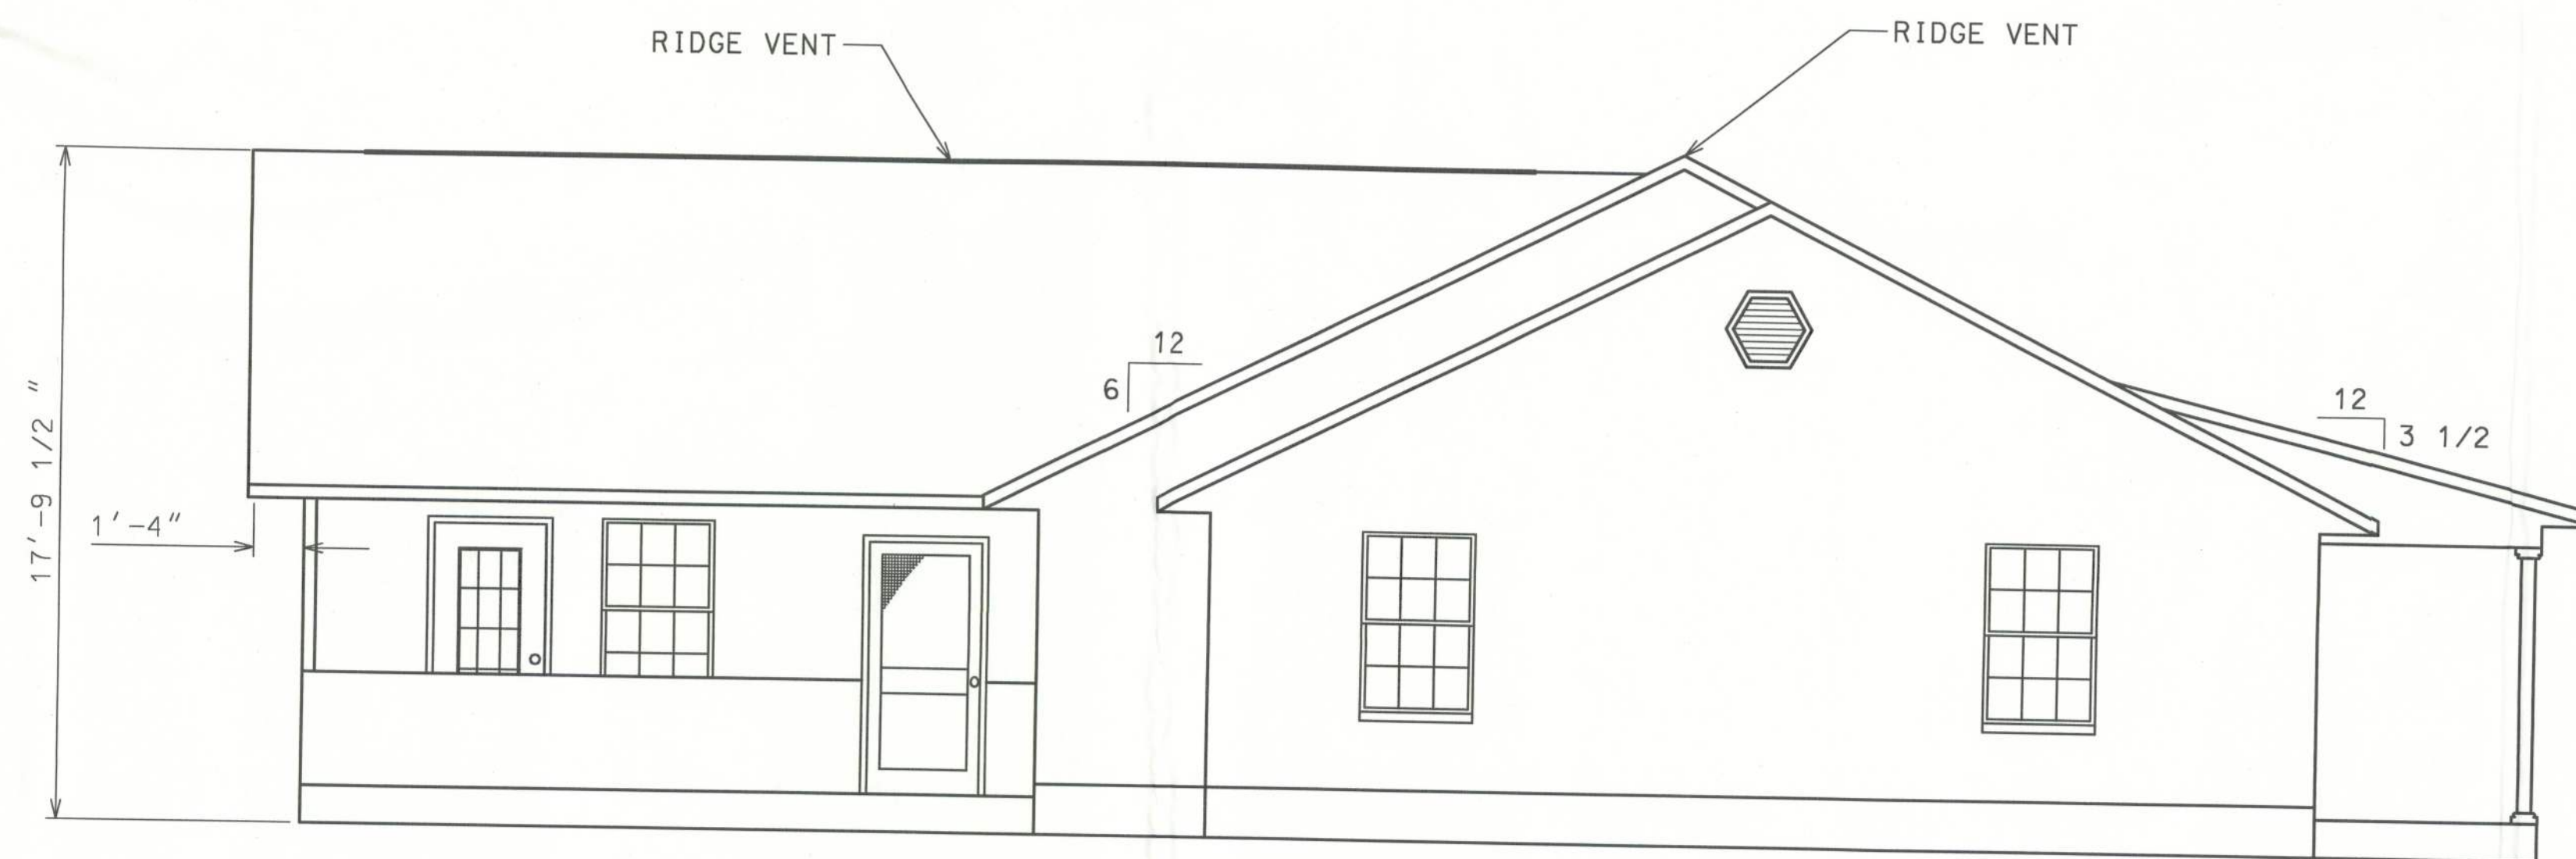

LEFT ELEVATION



HAYGOOD HOMES INC.

12592 So. U.S. HWY 441
LAKE CITY FL. 32025
OFFICE (386) 752-3496
MOBILE (386) 303-1981
CR-C1326715

JERRY AND MARTHA LEVERETT
140 SE SEARS CT.
LAKE CITY FLORIDA

ELEVATION

PLAN No.	SCALE	DATE
P 0506	1/4" = 1'	07/5/05