




LEFT

8'-0" 9'-9 1/2"

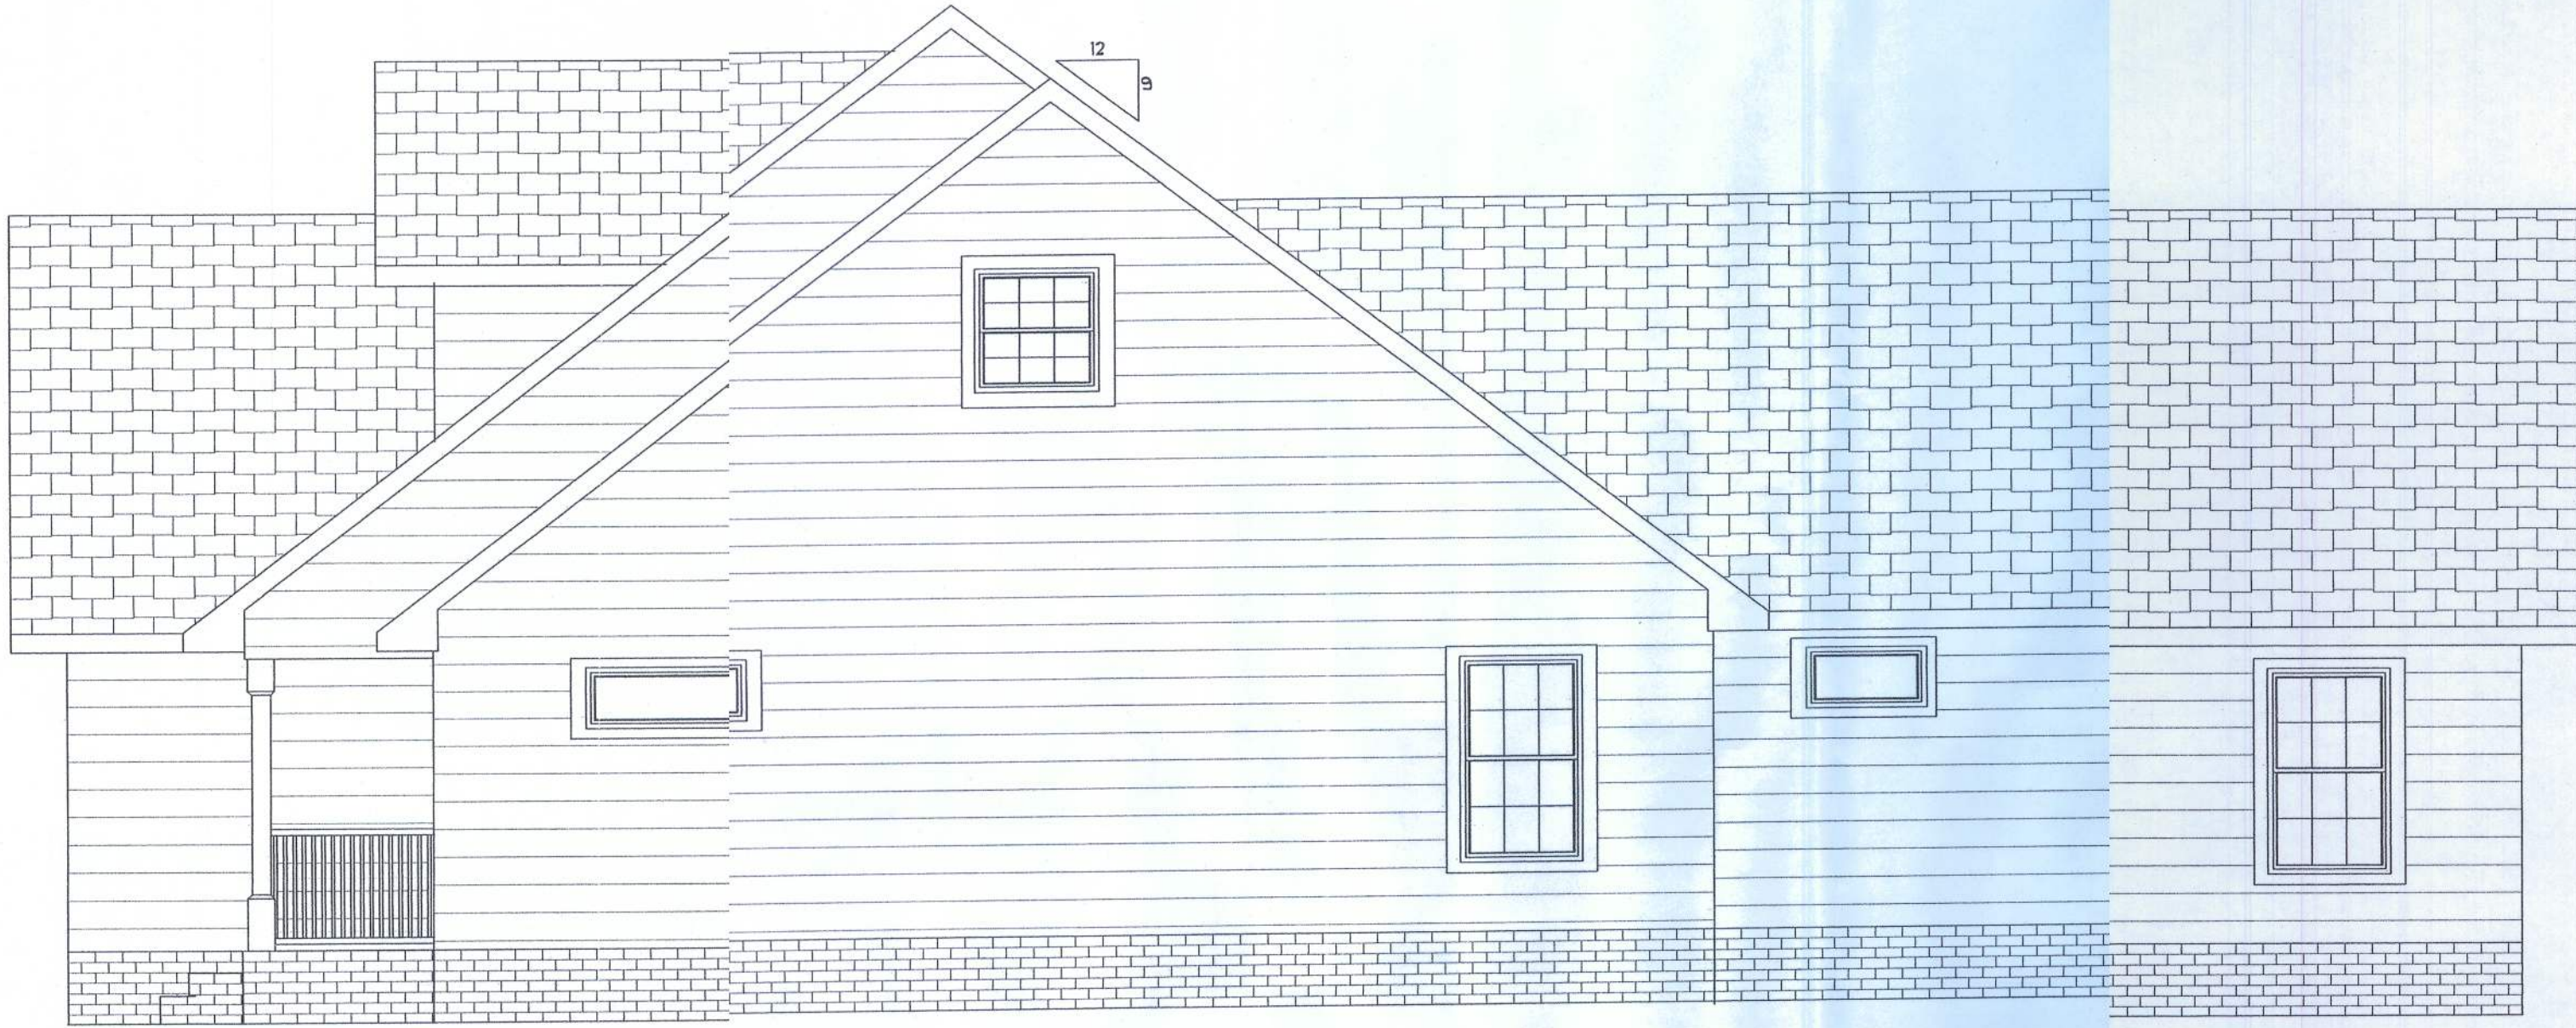

RIGHT

8'-0" 9'-9 1/2"

DESIGNER
MIKE TODD
129 N. COLBURN
LAKE CITY, FL 32055

A CUSTOM HOME FOR
MR. LARRY C. ELSHOFF
MIKE TODD CONSTRUCTION

REVISIONS