



STATE OF FLORIDA  
DEPARTMENT OF HEALTH  
ONSITE SEWAGE TREATMENT AND DISPOSAL  
SYSTEM  
APPLICATION FOR CONSTRUCTION PERMIT

PERMIT NO. 22-0465  
DATE PAID: 8/1/22  
FEE PAID: 60.00  
RECEIPT #: 1871844

APPLICATION FOR:

☐ New System ☒ Existing System ☐ Holding Tank ☐ Innovative  
☐ Repair ☐ Abandonment ☐ Temporary ☐

APPLICANT: Mike or Brenda Hartzog

AGENT: \_\_\_\_\_ TELEPHONE: 352-2155466

MAILING ADDRESS: 310 SW Deer Run Drive Ft. White, FL 32038

TO BE COMPLETED BY APPLICANT OR APPLICANT'S AUTHORIZED AGENT. SYSTEMS MUST BE CONSTRUCTED BY A PERSON LICENSED PURSUANT TO 489.105(3)(m) OR 489.552, FLORIDA STATUTES. IT IS THE APPLICANT'S RESPONSIBILITY TO PROVIDE DOCUMENTATION OF THE DATE THE LOT WAS CREATED OR PLATTED (MM/DD/YY) IF REQUESTING CONSIDERATION OF STATUTORY GRANDFATHER PROVISIONS.

PROPERTY INFORMATION

LOT: 36 BLOCK: \_\_\_\_\_ SUBDIVISION: BlueBird Preserve PLATTED: \_\_\_\_\_

PROPERTY ID #: 31-75-17-100070-136 ZONING: \_\_\_\_\_ I/M OR EQUIVALENT: ☐ Y ☐ N

PROPERTY SIZE: 10.19 ACRES WATER SUPPLY: ☐ PRIVATE ☐ PUBLIC ☐ <=2000GPD ☐ >2000GPD

IS SEWER AVAILABLE AS PER 381.0065, FS? ☐ Y ☒ N DISTANCE TO SEWER: \_\_\_\_\_ FT

PROPERTY ADDRESS: 310 SW Deer Run Dr. Ft. White, FL 32038

DIRECTIONS TO PROPERTY: Turn right onto N. Marion Ave, turn left on NW Justice St, turn left onto US 27, turn right on SW CR 138, turn left on SW Woodland Ave (gate code #1705), turn left on Deer Run Drive go down to first black double gates on right.

BUILDING INFORMATION

☒ RESIDENTIAL ☐ COMMERCIAL

| Unit No | Type of Establishment | No. of Bedrooms | Building Area Sqft | Commercial/Institutional System Design Table 1, Chapter 64E-6, FAC |
|---------|-----------------------|-----------------|--------------------|--------------------------------------------------------------------|
| 1       | <u>House</u>          | <u>3</u>        | <u>2904</u>        | <u>See 22-0425</u>                                                 |
| 2       |                       |                 |                    |                                                                    |
| 3       |                       |                 |                    |                                                                    |
| 4       |                       |                 |                    |                                                                    |

☐ Floor/Equipment Drains ☐ Other (Specify) \_\_\_\_\_

SIGNATURE: [Signature]

DATE: 8/1/22

DH 4015, 08/09 (Obsoletes previous editions which may not be used)  
Incorporated 64E-6.001, FAC

Page 1 of 4

Hartzog@yahoo.com


STATE OF FLORIDA  
DEPARTMENT OF HEALTH  
APPLICATION FOR CONSTRUCTION PERMIT

Permit Application Number

22-0665

----- PART II - SITEPLAN -----

Scale: Each block represents 10 feet and 1 inch = 40 feet.

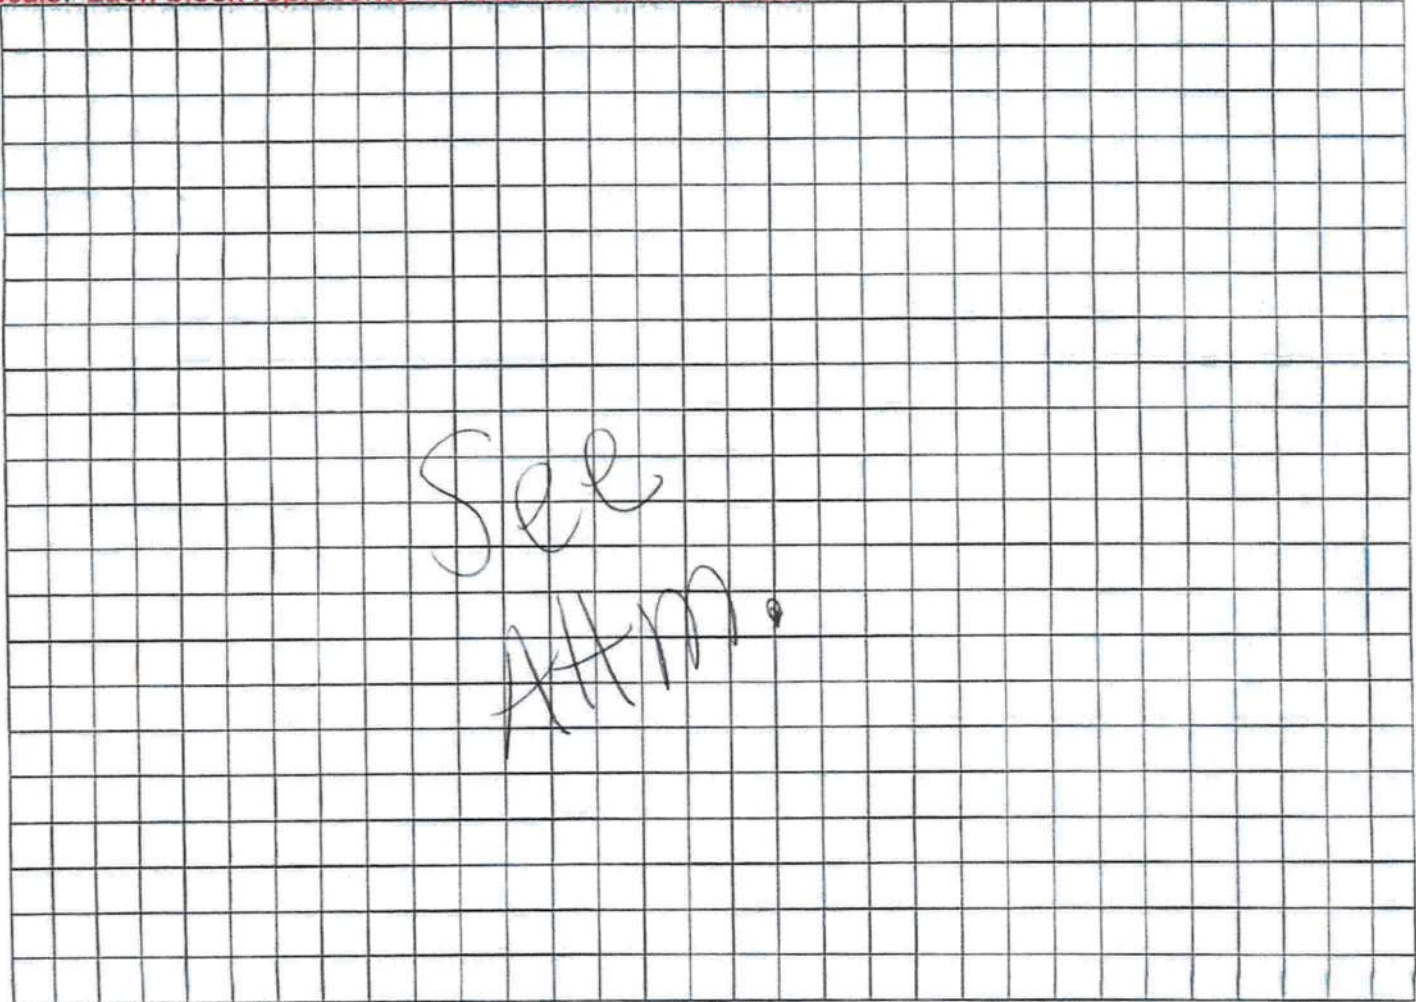

Notes: \_\_\_\_\_

Site Plan submitted by:

Taylor Ford EIT Director

TITLE

DATE:

8/1/22

Plan Approved

Not Approved

Columbier

Date

8/3/22

By

[Signature]

County Health Department

ALL CHANGES MUST BE APPROVED BY THE COUNTY HEALTH DEPARTMENT



310 Southwest Deer Run Drive - Ft. White, Florida



**Site Plan**

|  |         |      |
|--|---------|------|
|  | REVISED | DATE |
|  | BY      | DATE |
|  | CHANGED | BY   |
|  | DATE    | DATE |

**Mike & Brenda Hartzog**  
A New Residence For  
370 Southwest Deer Run Drive - Ft. White, Florida

**SHEET**  
**A-1**