


STATE OF FLORIDA
DEPARTMENT OF HEALTH
APPLICATION FOR CONSTRUCTION PERMIT

Permit Application Number

47249

PART II - SITEPLAN

Scale: Each block represents 10 feet and 1 inch = 40 feet.

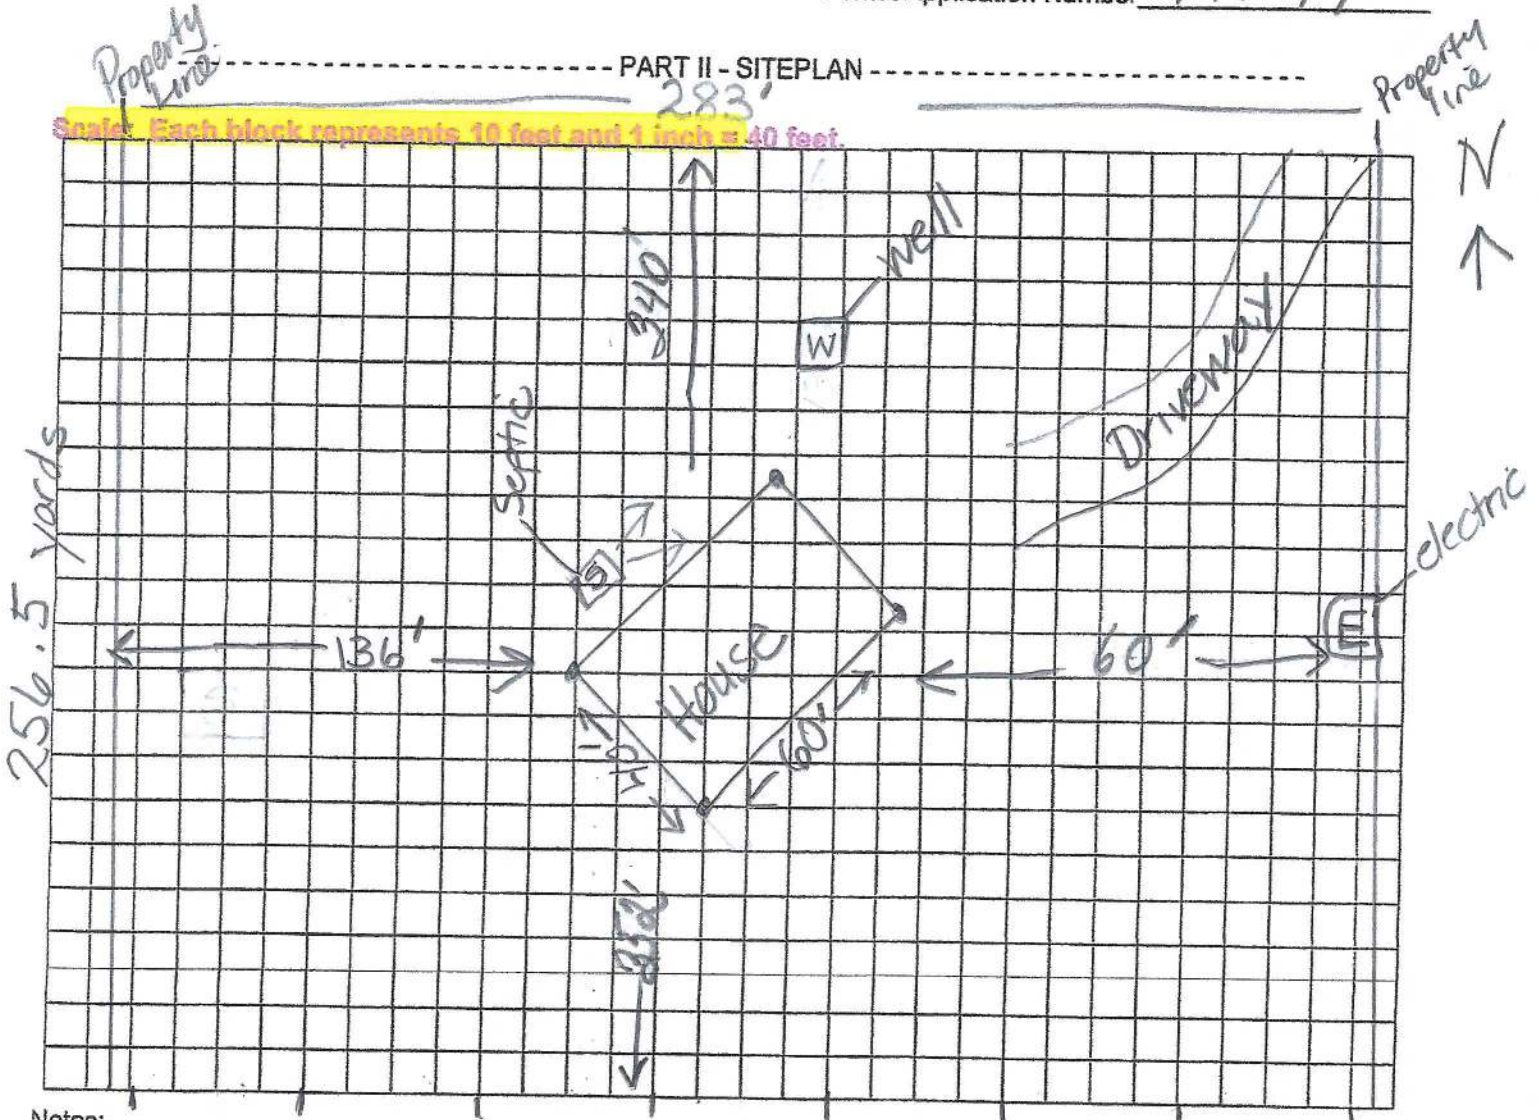

Notes:

Parcel # 24-4S-15-00383-107

Site Plan submitted by:

Michelle Richards

Agent:

Owner:

Date:

1/22/21

Plan Approved

Not Approved

Date

By

COLUMBIA County Health Department

ALL CHANGES MUST BE APPROVED BY THE COUNTY HEALTH DEPARTMENT