

LAKE CITY, FLORIDA 32055

16"x8" FORMED AND
POURED 3000 PSI
CONCRETE COLUMN W/
2-#5 REBARS (6-TYP.)

8"x16" FORMED AND
POURED 3000 PSI
CONCRETE BEAM W/
CONT. #5 REBAR


16"x16"x8" FORMED AND
POURED 3000 PSI CONCRETE
COLUMN W/ 3-#5 REBARS (TYP.
IN 4 CORNERS)


40'-0"

20'-0"


CARPORT
8"-8" CLG.

A
A2
Existing Conditions
SCALE: 3/16" = 1'-0"

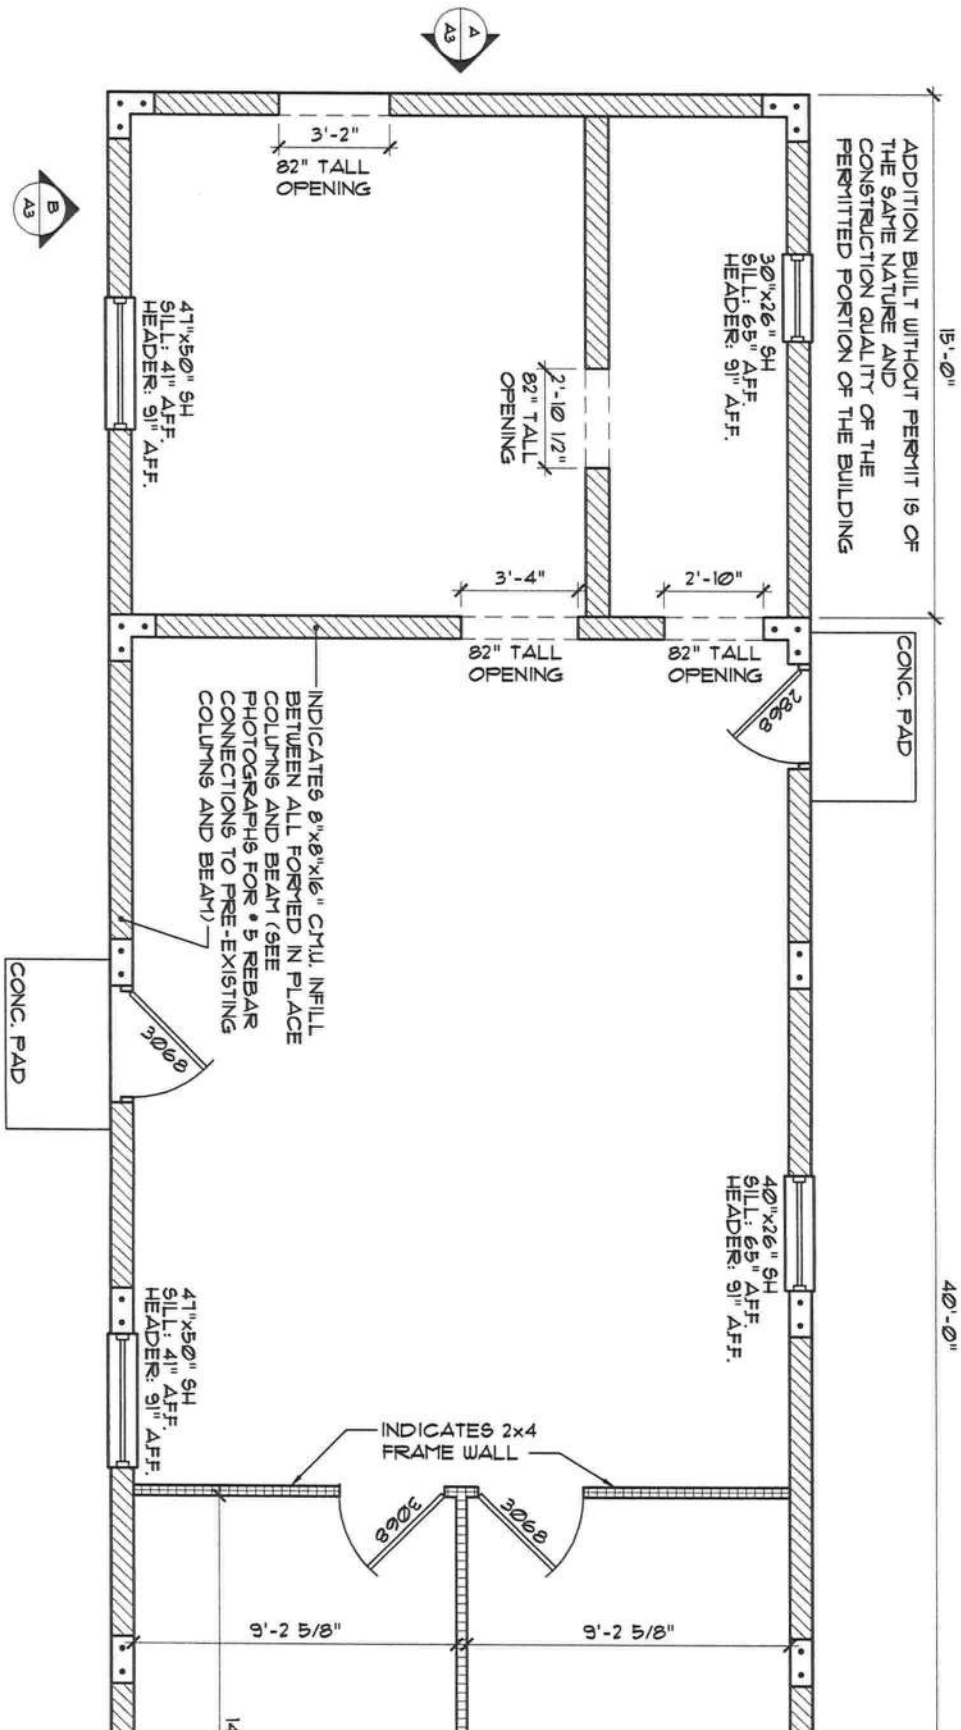


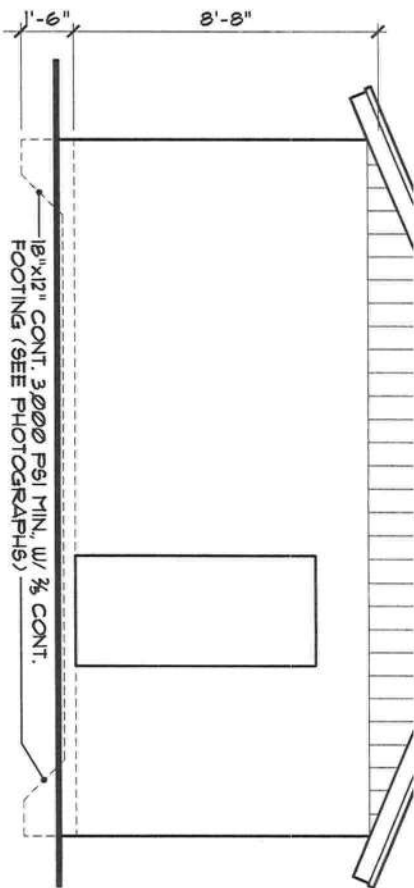

A Left Elevation
SCALE: 3/16" = 1'-0"

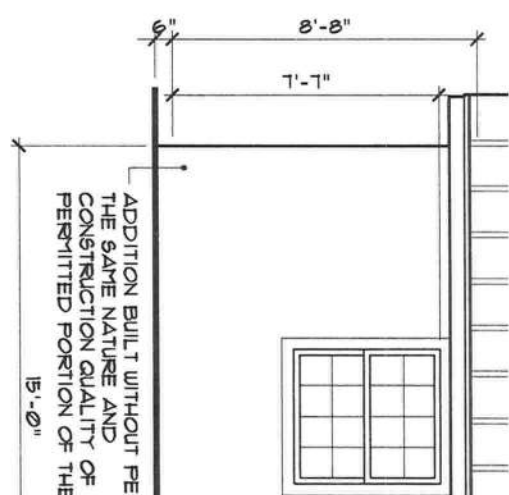

B Front Elev
SCALE: 3/16" = 1'-0"

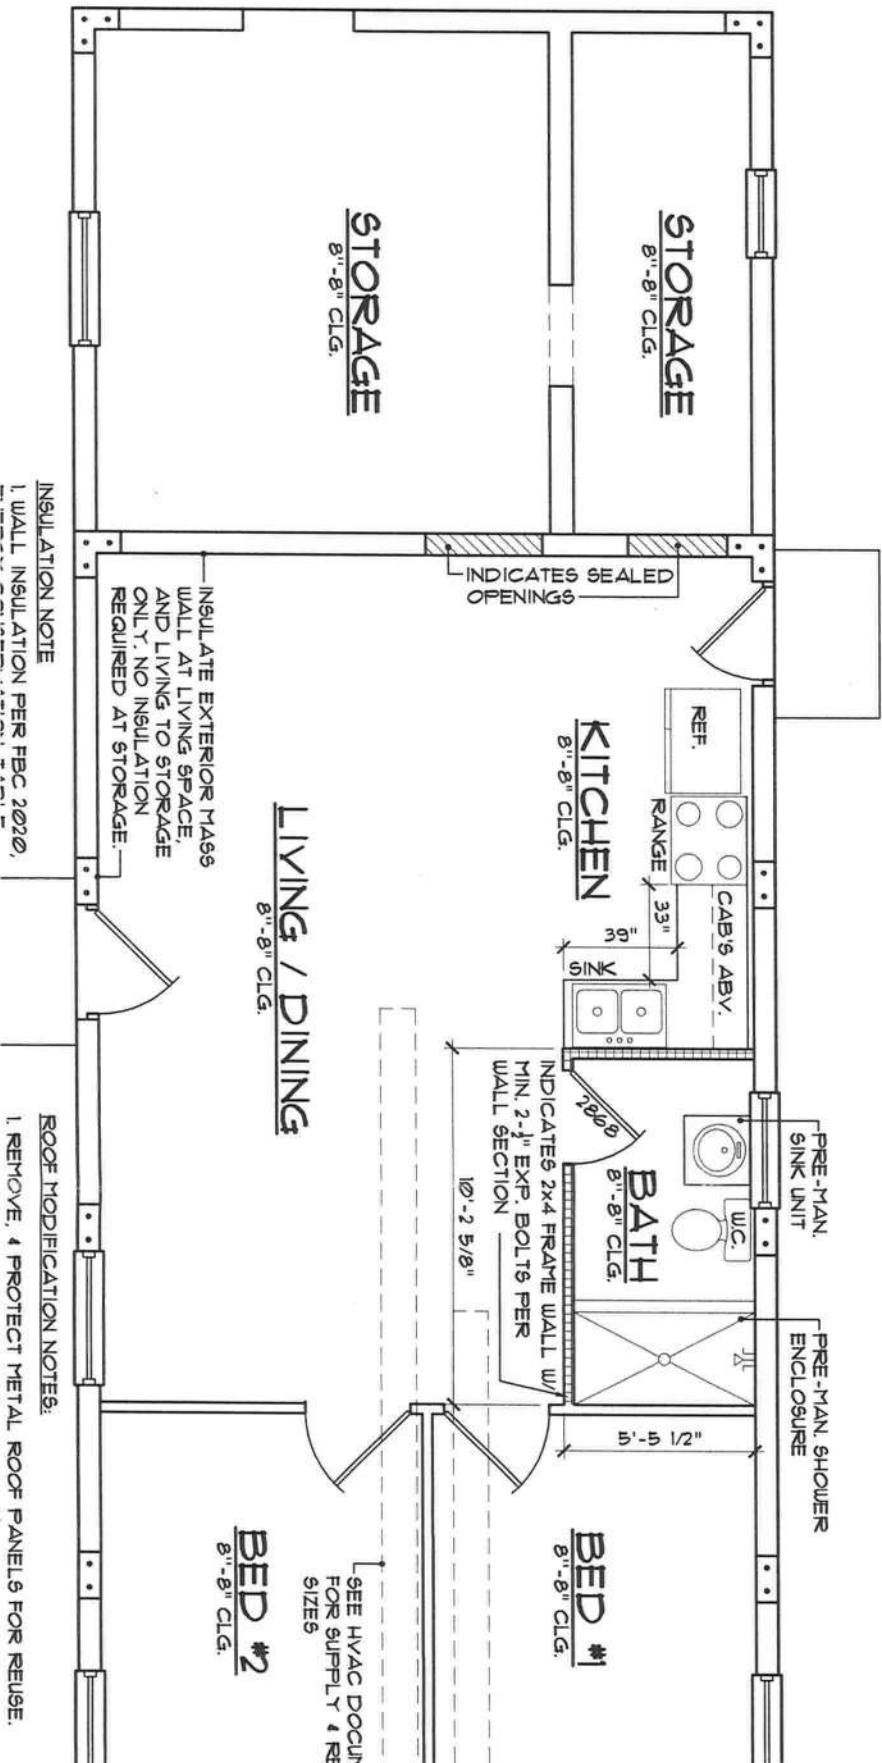

15' TO SEPTIC
TANK 4" INLET
LINE

PUMP CHAMBER W/
MACERATOR PUMP

UP
GFI
DEDICATED

42" GFI
42" GFI

S.D.

S.D.

S.D.

100 AMP.
SUBPANEL
TO HOUSE
SERVICE

A
A4

Electrical Fixture Layout

SCALE: 3/16" = 1'-0"

